

CONNECTING BRIDGE

A Project By



Sheet no:
AR-05

consultant:
GRAVITY
Design & Construction

GRAVITY HOUSE:
25-C, Sunset Commercial
Street # 1, Ph-IV, DHA, Karachi
Call: 92-333-222-3777
Tel: 9221-3588-6666/92-213-531-3377
Fax: 9221-582-2100
Email: gravity.dns@gmail.com
Website: www.gravitydesigners.com

Scale:
N.T.S
Date
03-01-2023


Cad by:
WAJID
Checked by:
FARAH








Project:
ASKARI 70 KANAL
LAHORE

REVISION:

TITLE:

FIRST FLOOR PLAN

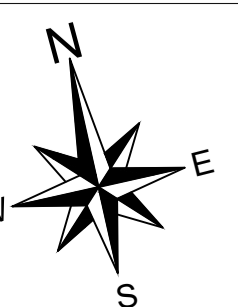

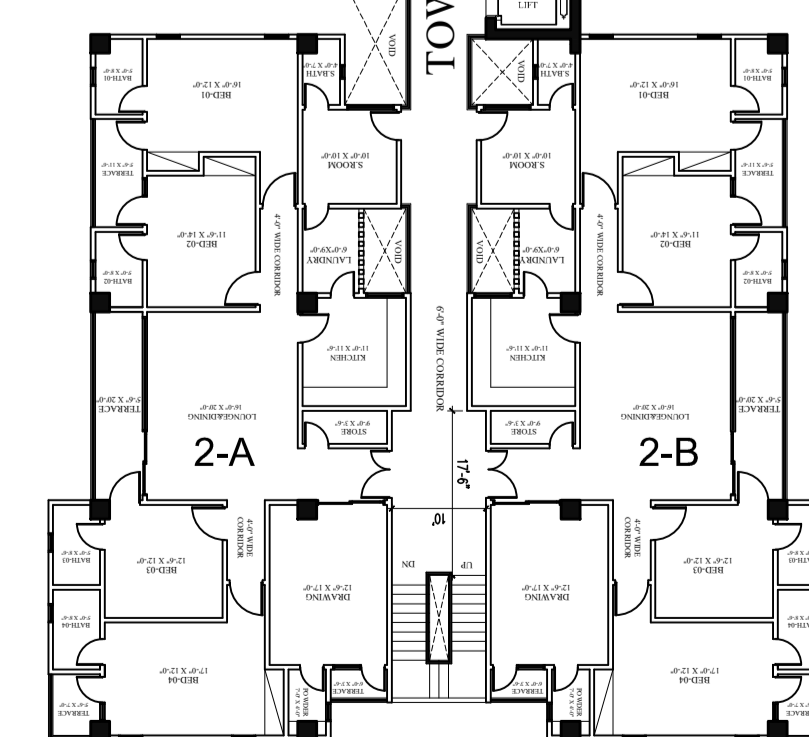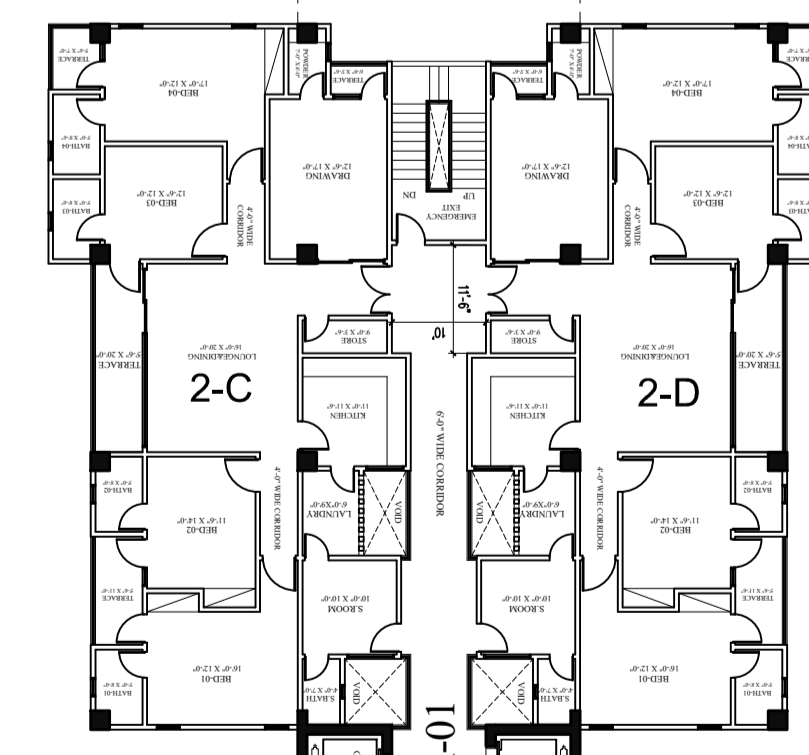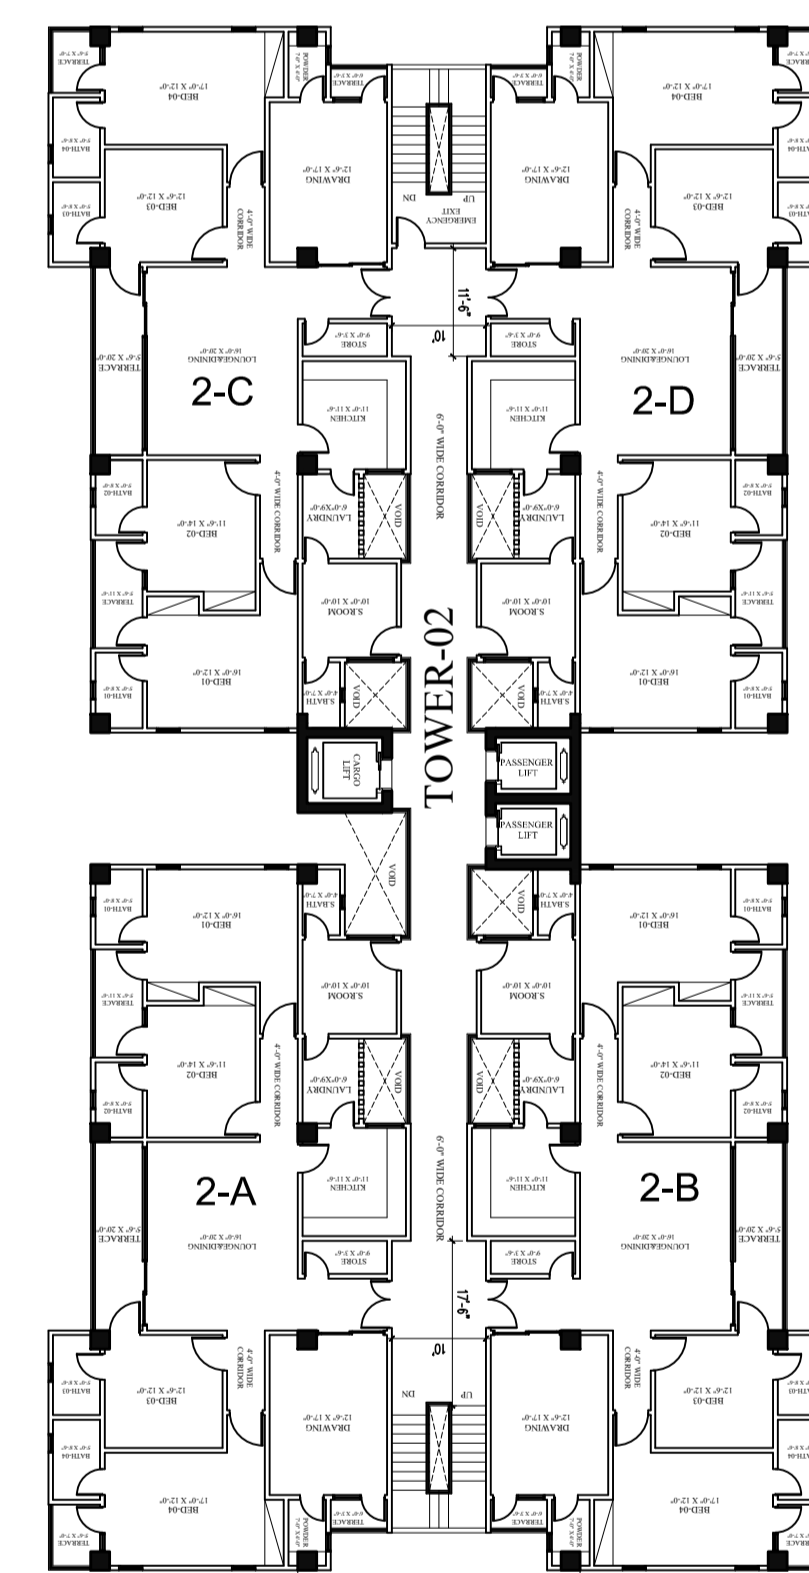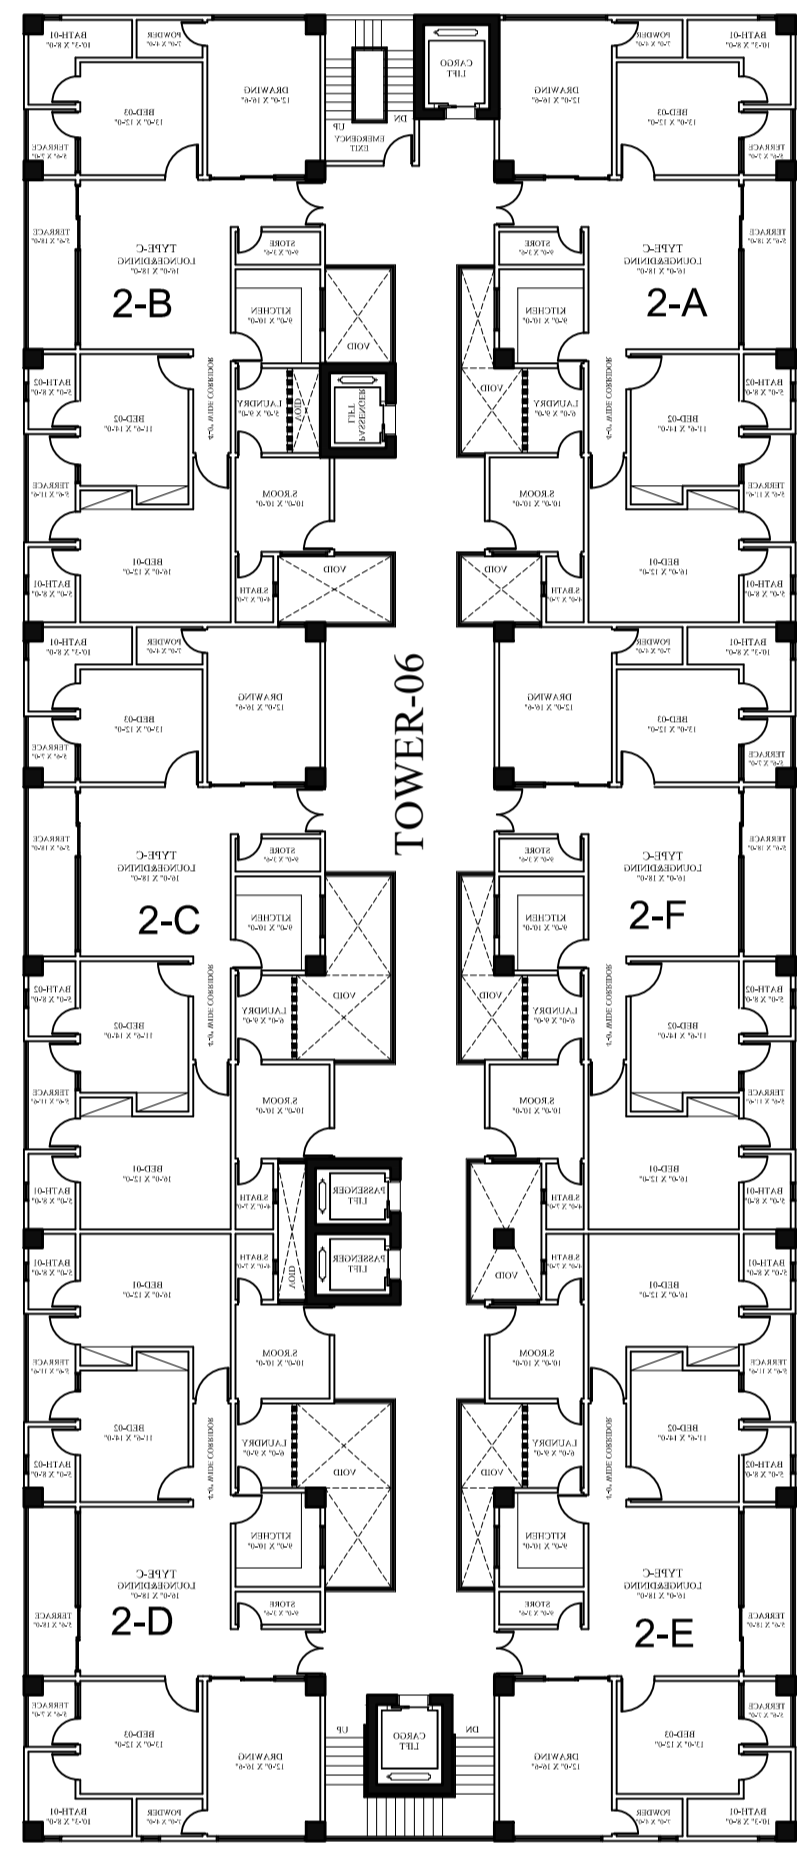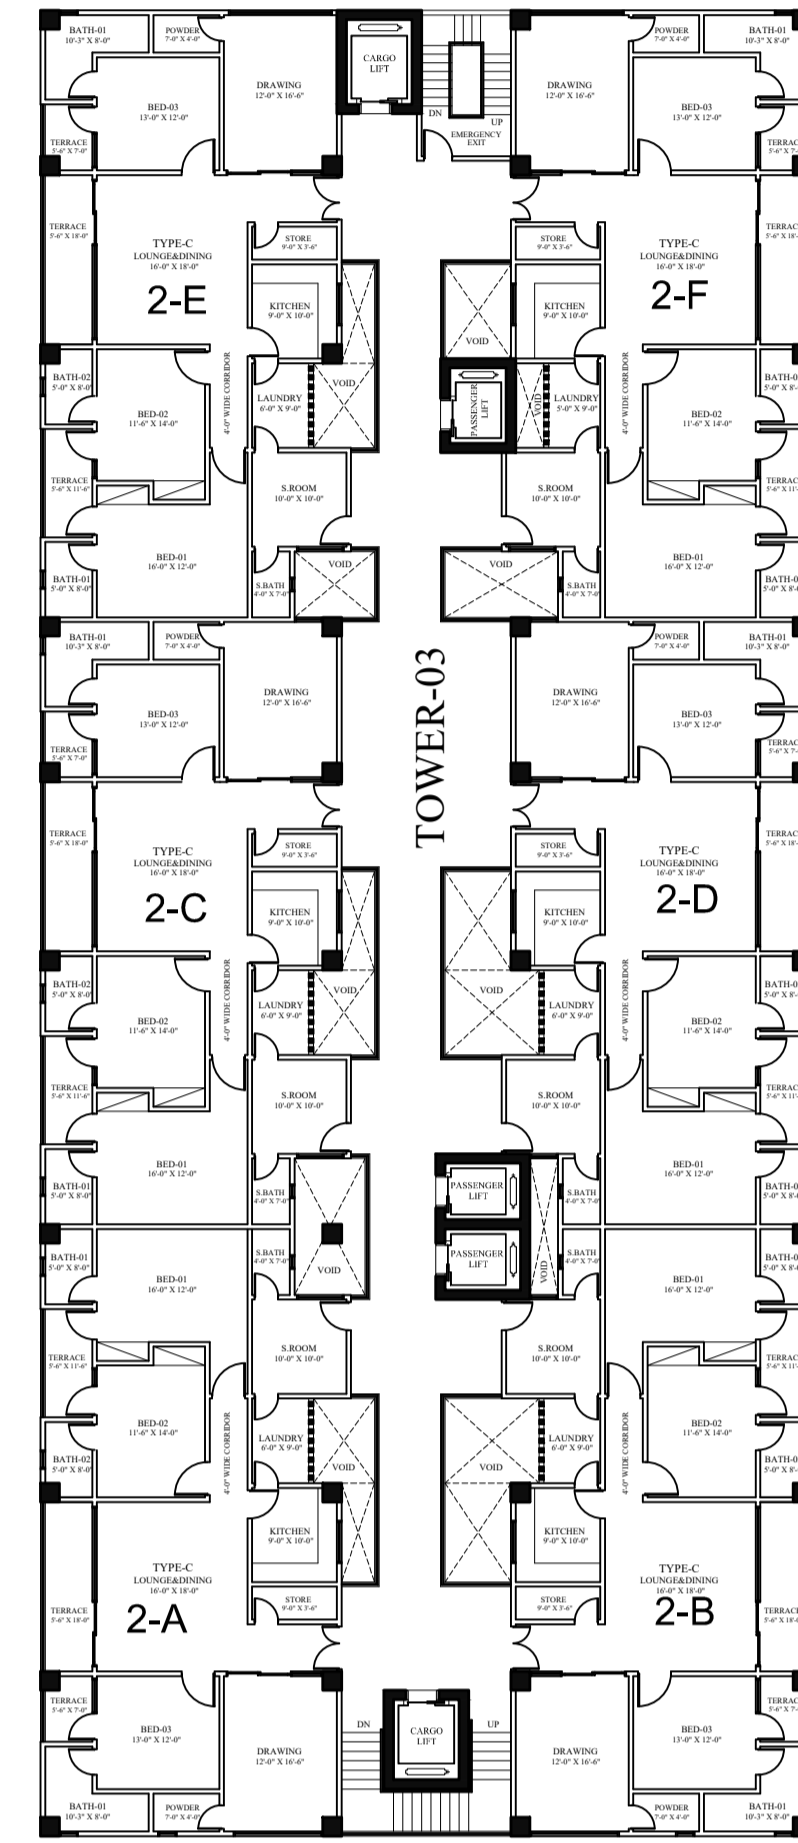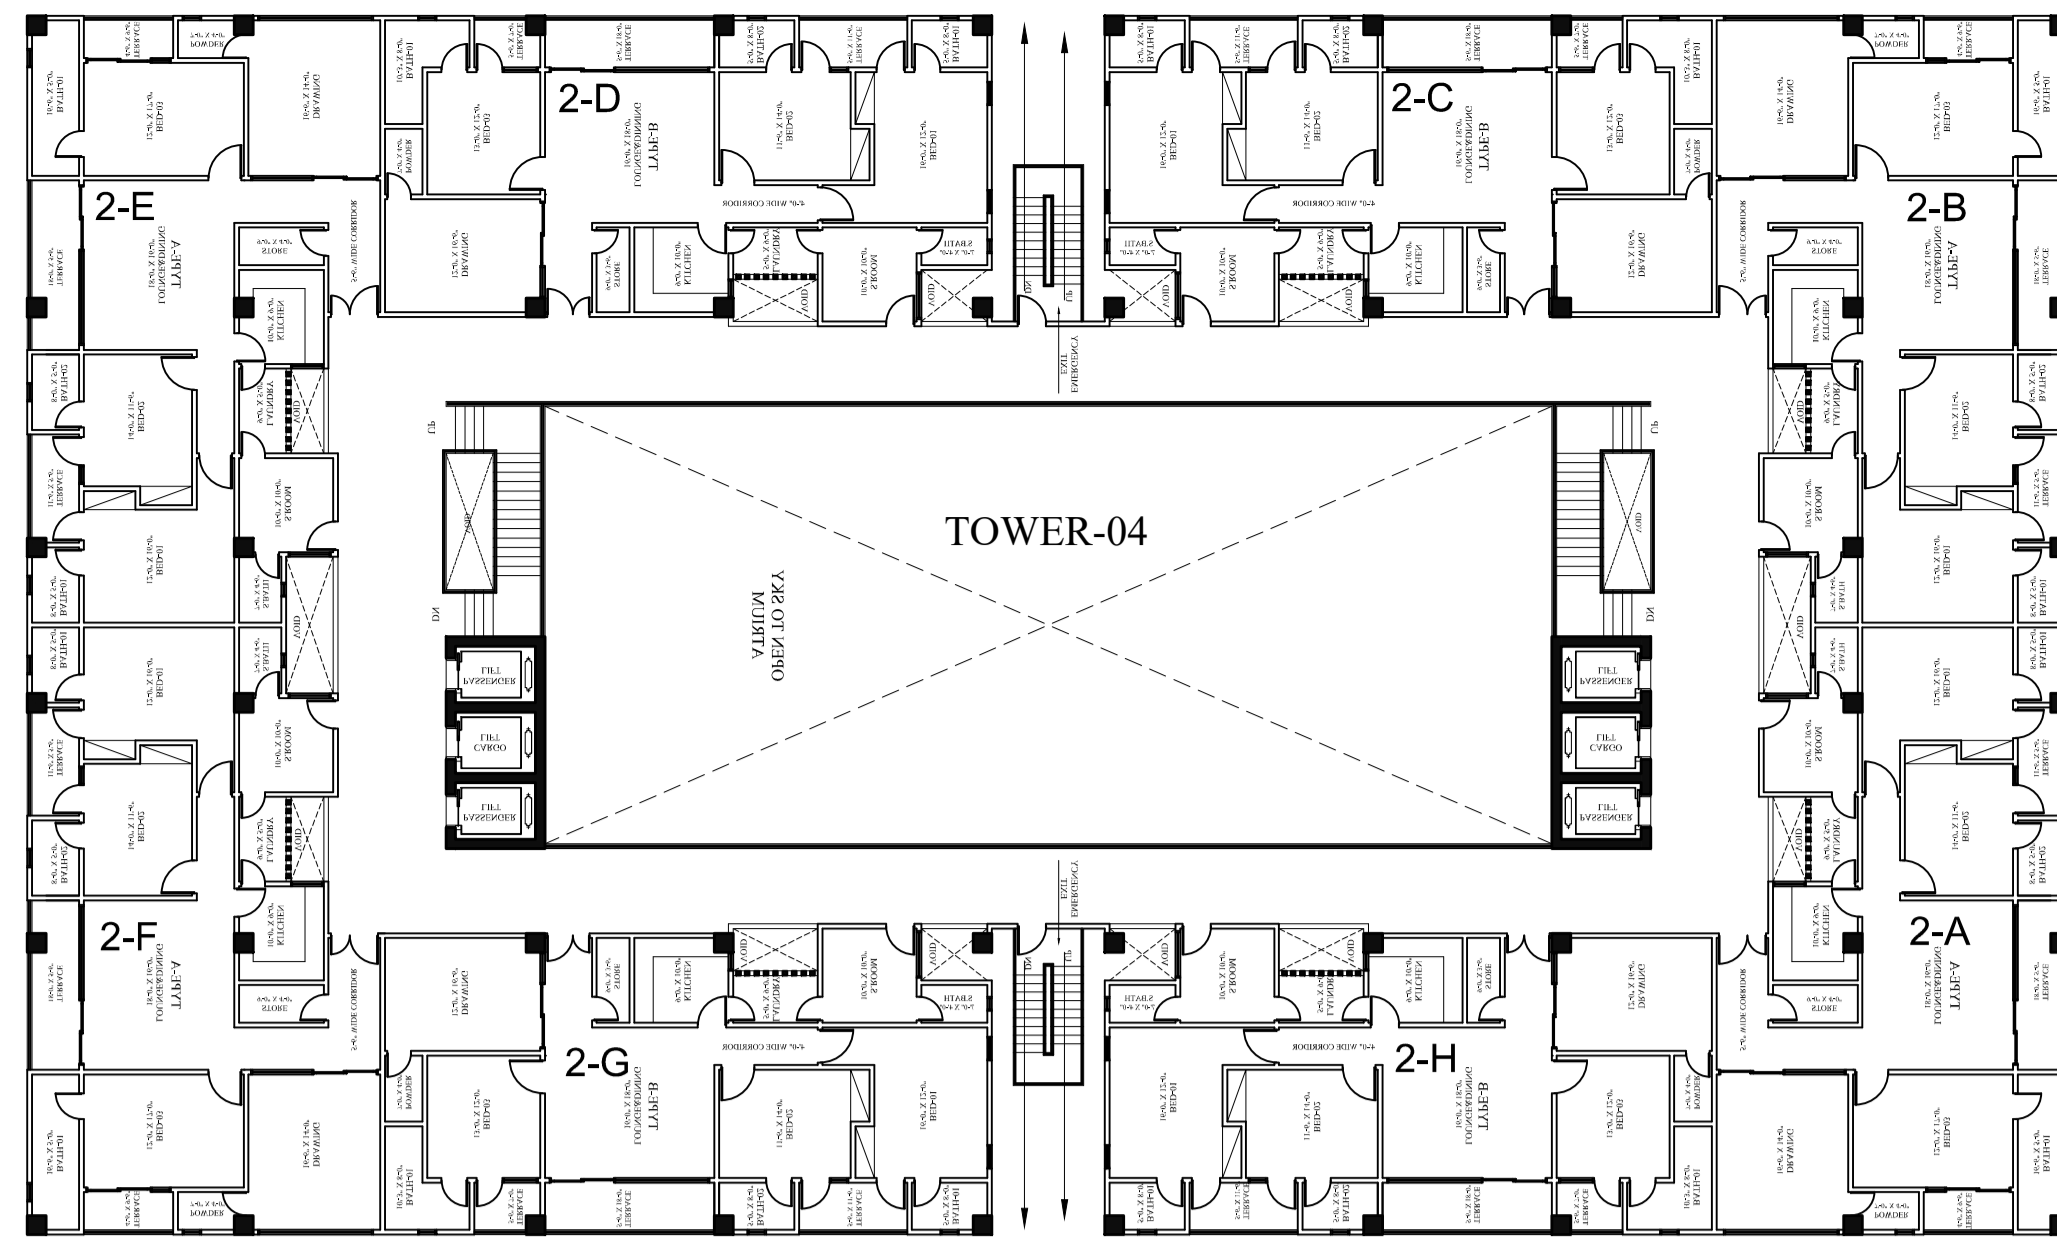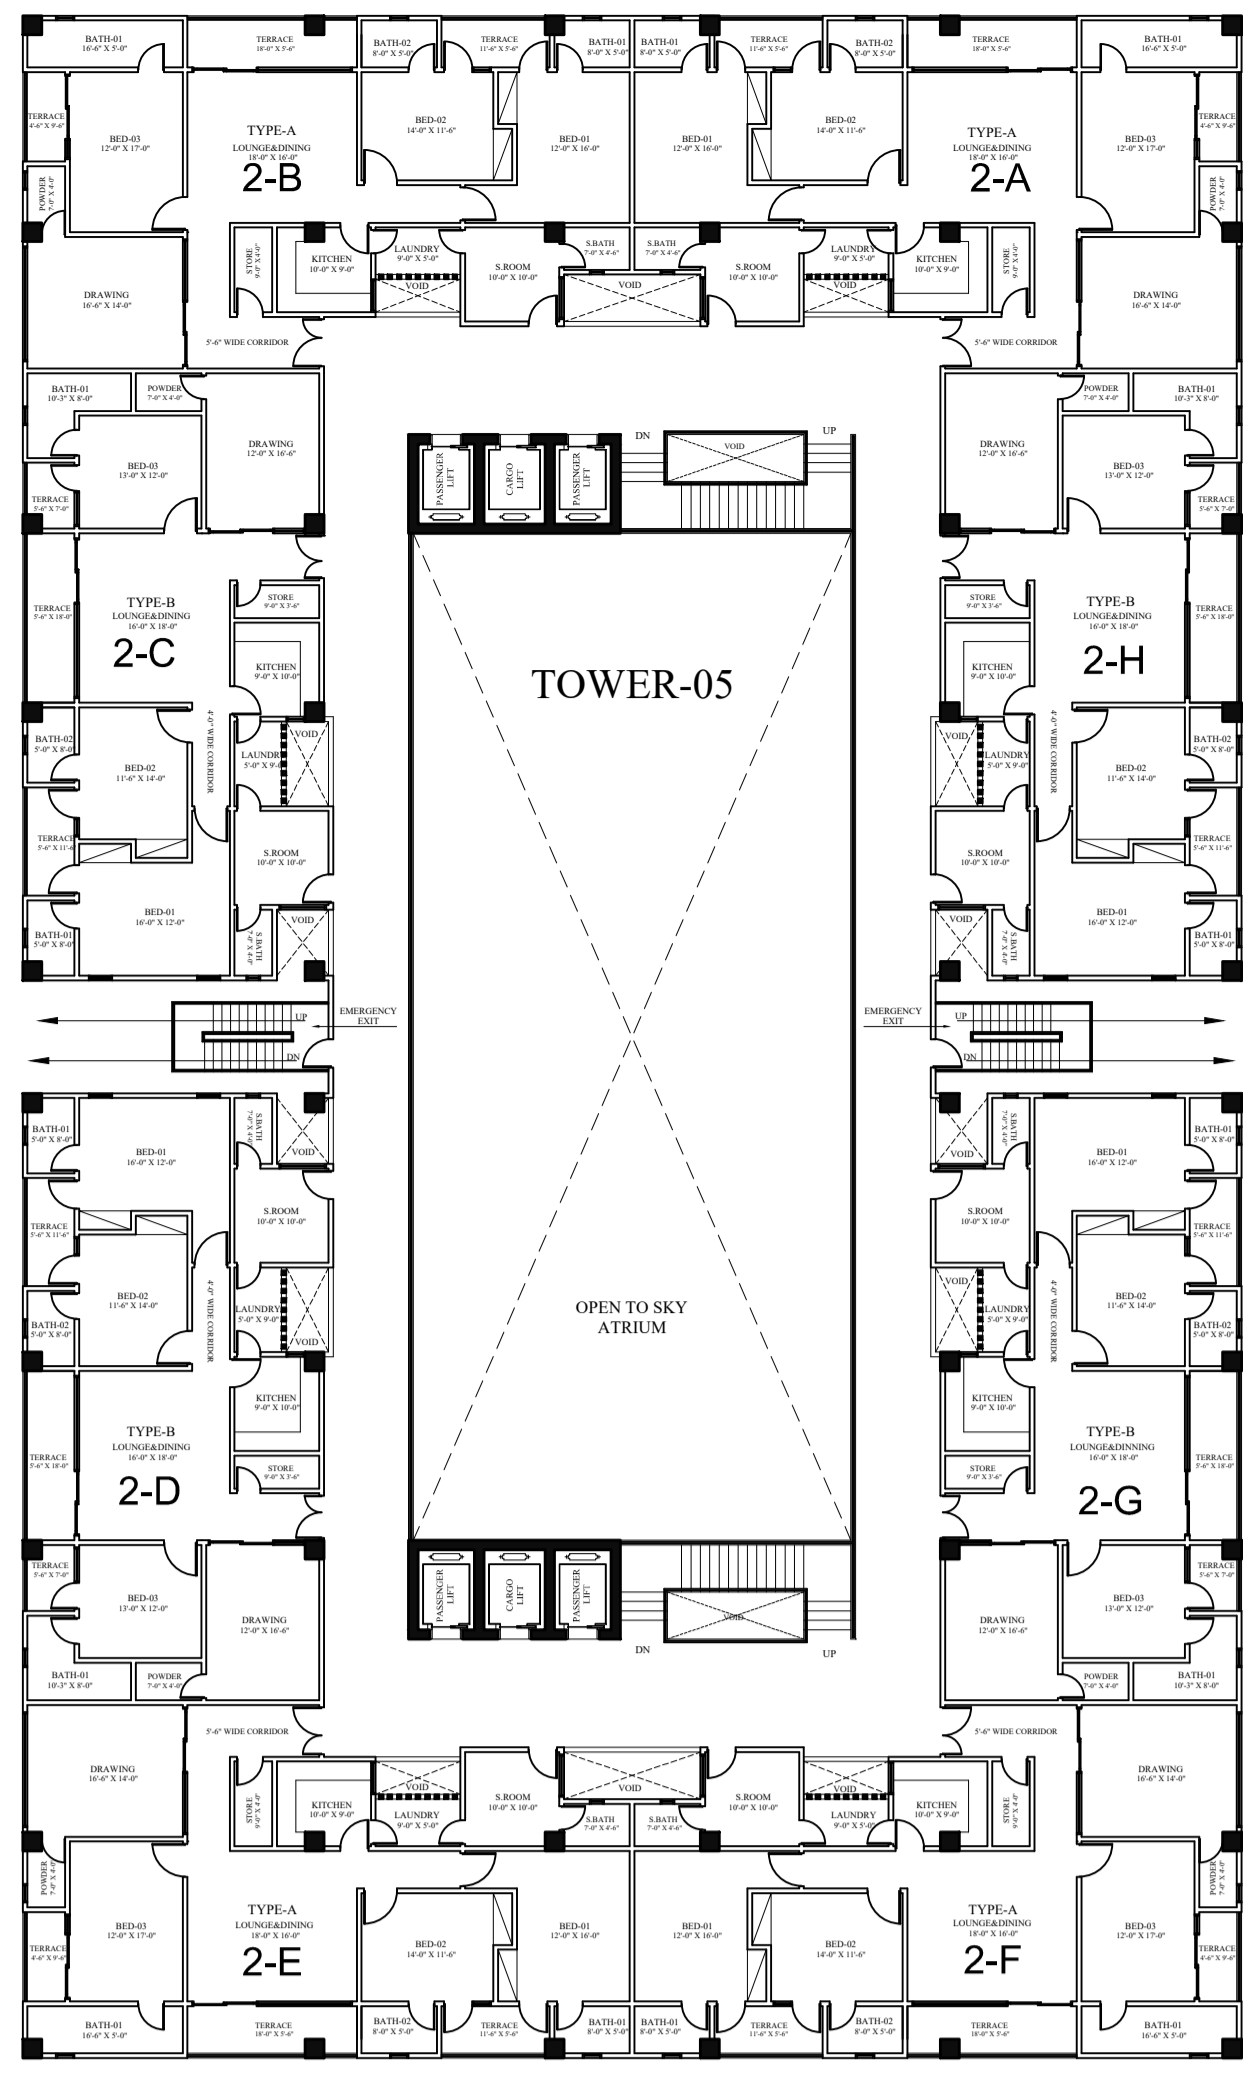

CONNECTING BRIDGE

A Project By



Sheet no:
AR-05

consultant:
GRAVITY
Design & Construction

GRAVITY HOUSE:
25-C, Sunset Commercial
Street # 1, Ph-IV, DHA, Karachi
Call: 92-333-222-3777
Tel: 9221-3588-6666/92-213-531-3377
Fax: 92213-582-2100
Email: gravity.dns@gmail.com
Website: www.gravitydesigners.com

Scale:
N.T.S
Date
03-01-2023


Cad by:
WAJID
Checked by:
FARAH







Project:
**ASKARI 70 KANAL
LAHORE**

REVISION:

TITLE:

2ND FLOOR PLAN

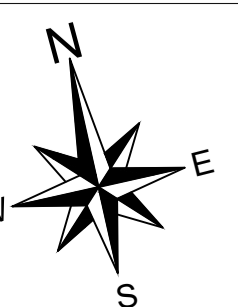

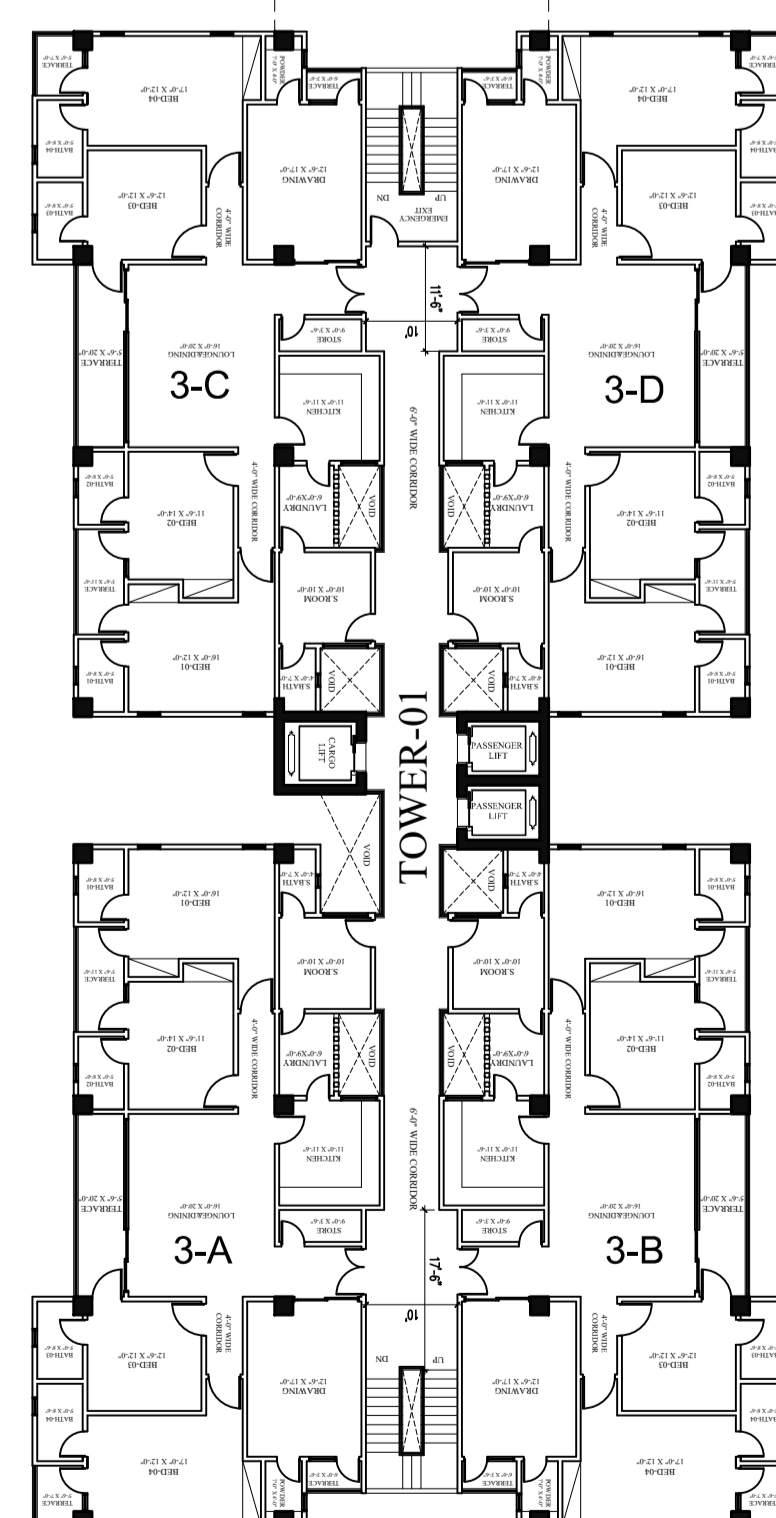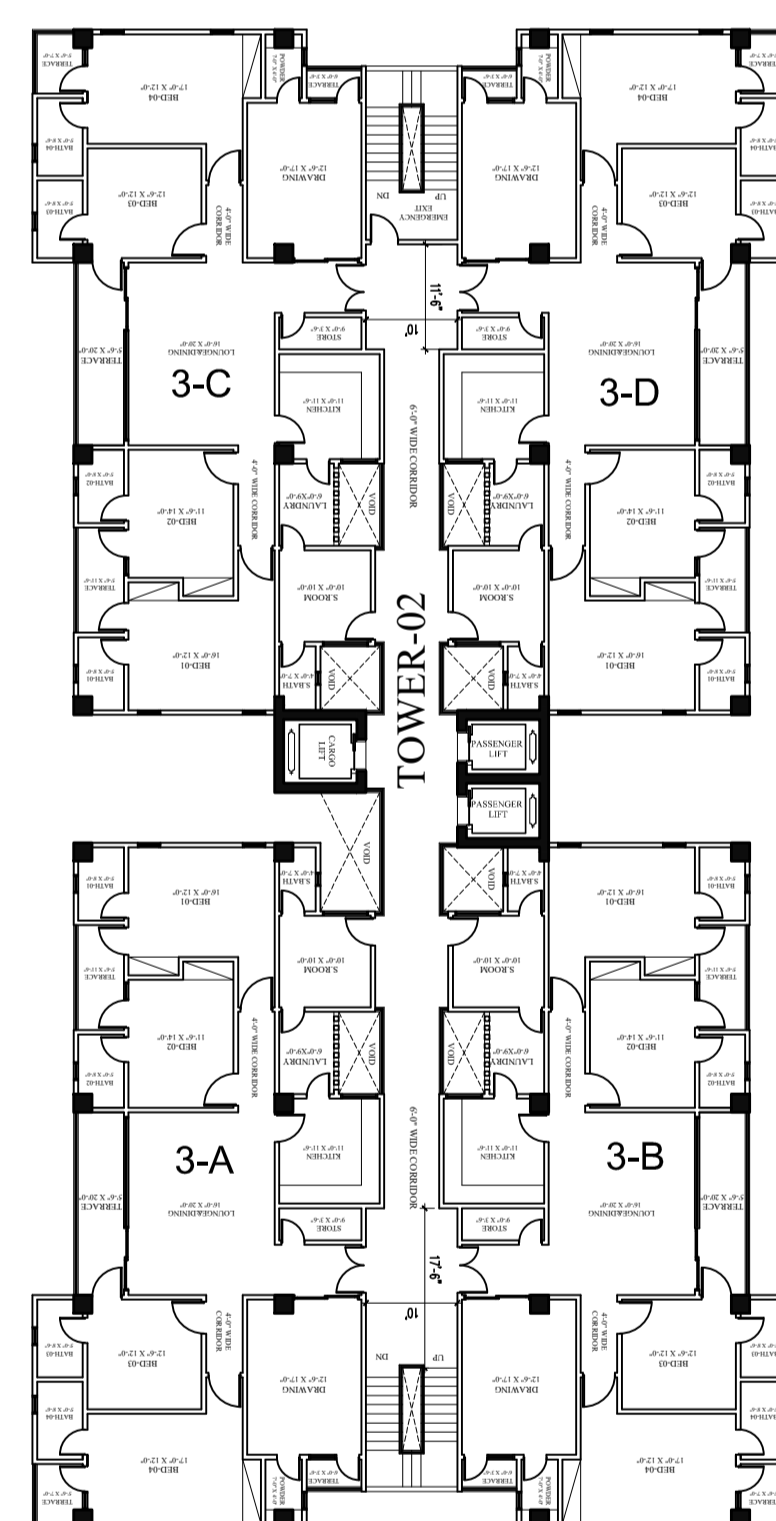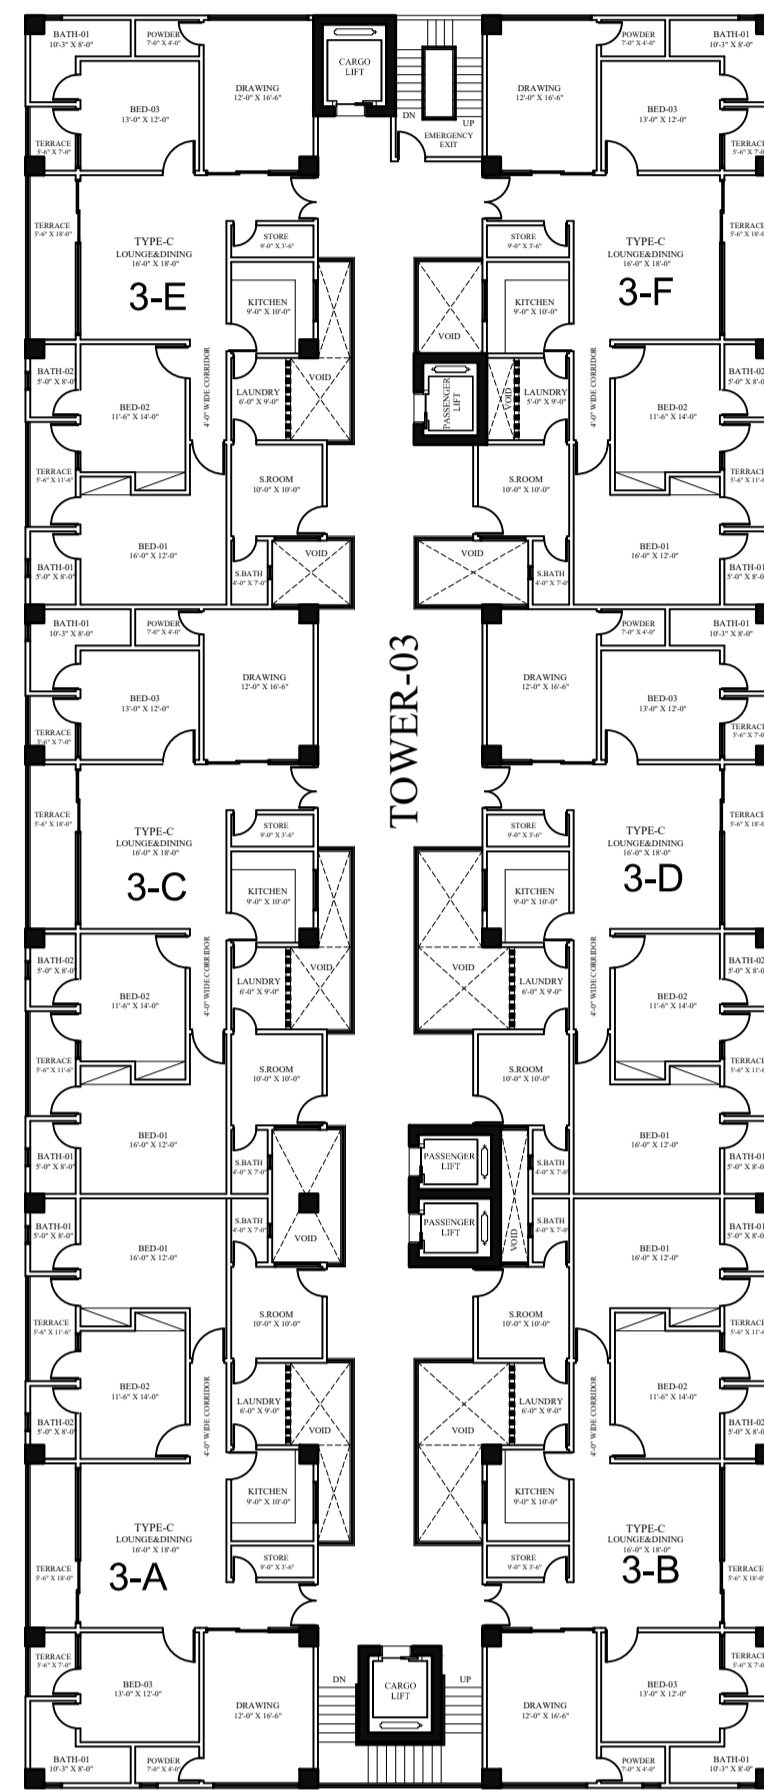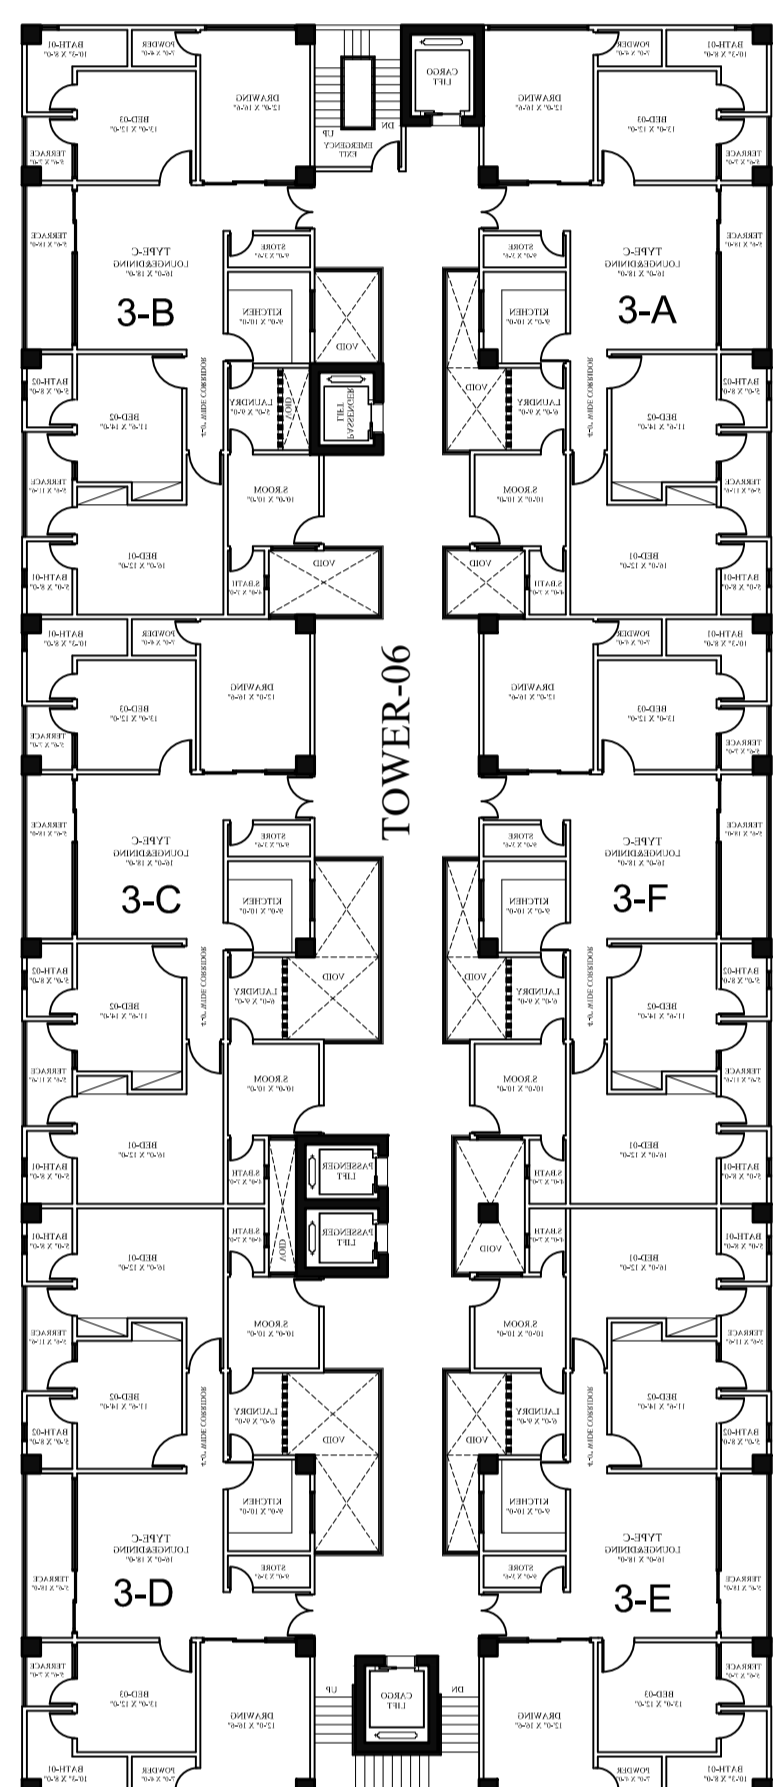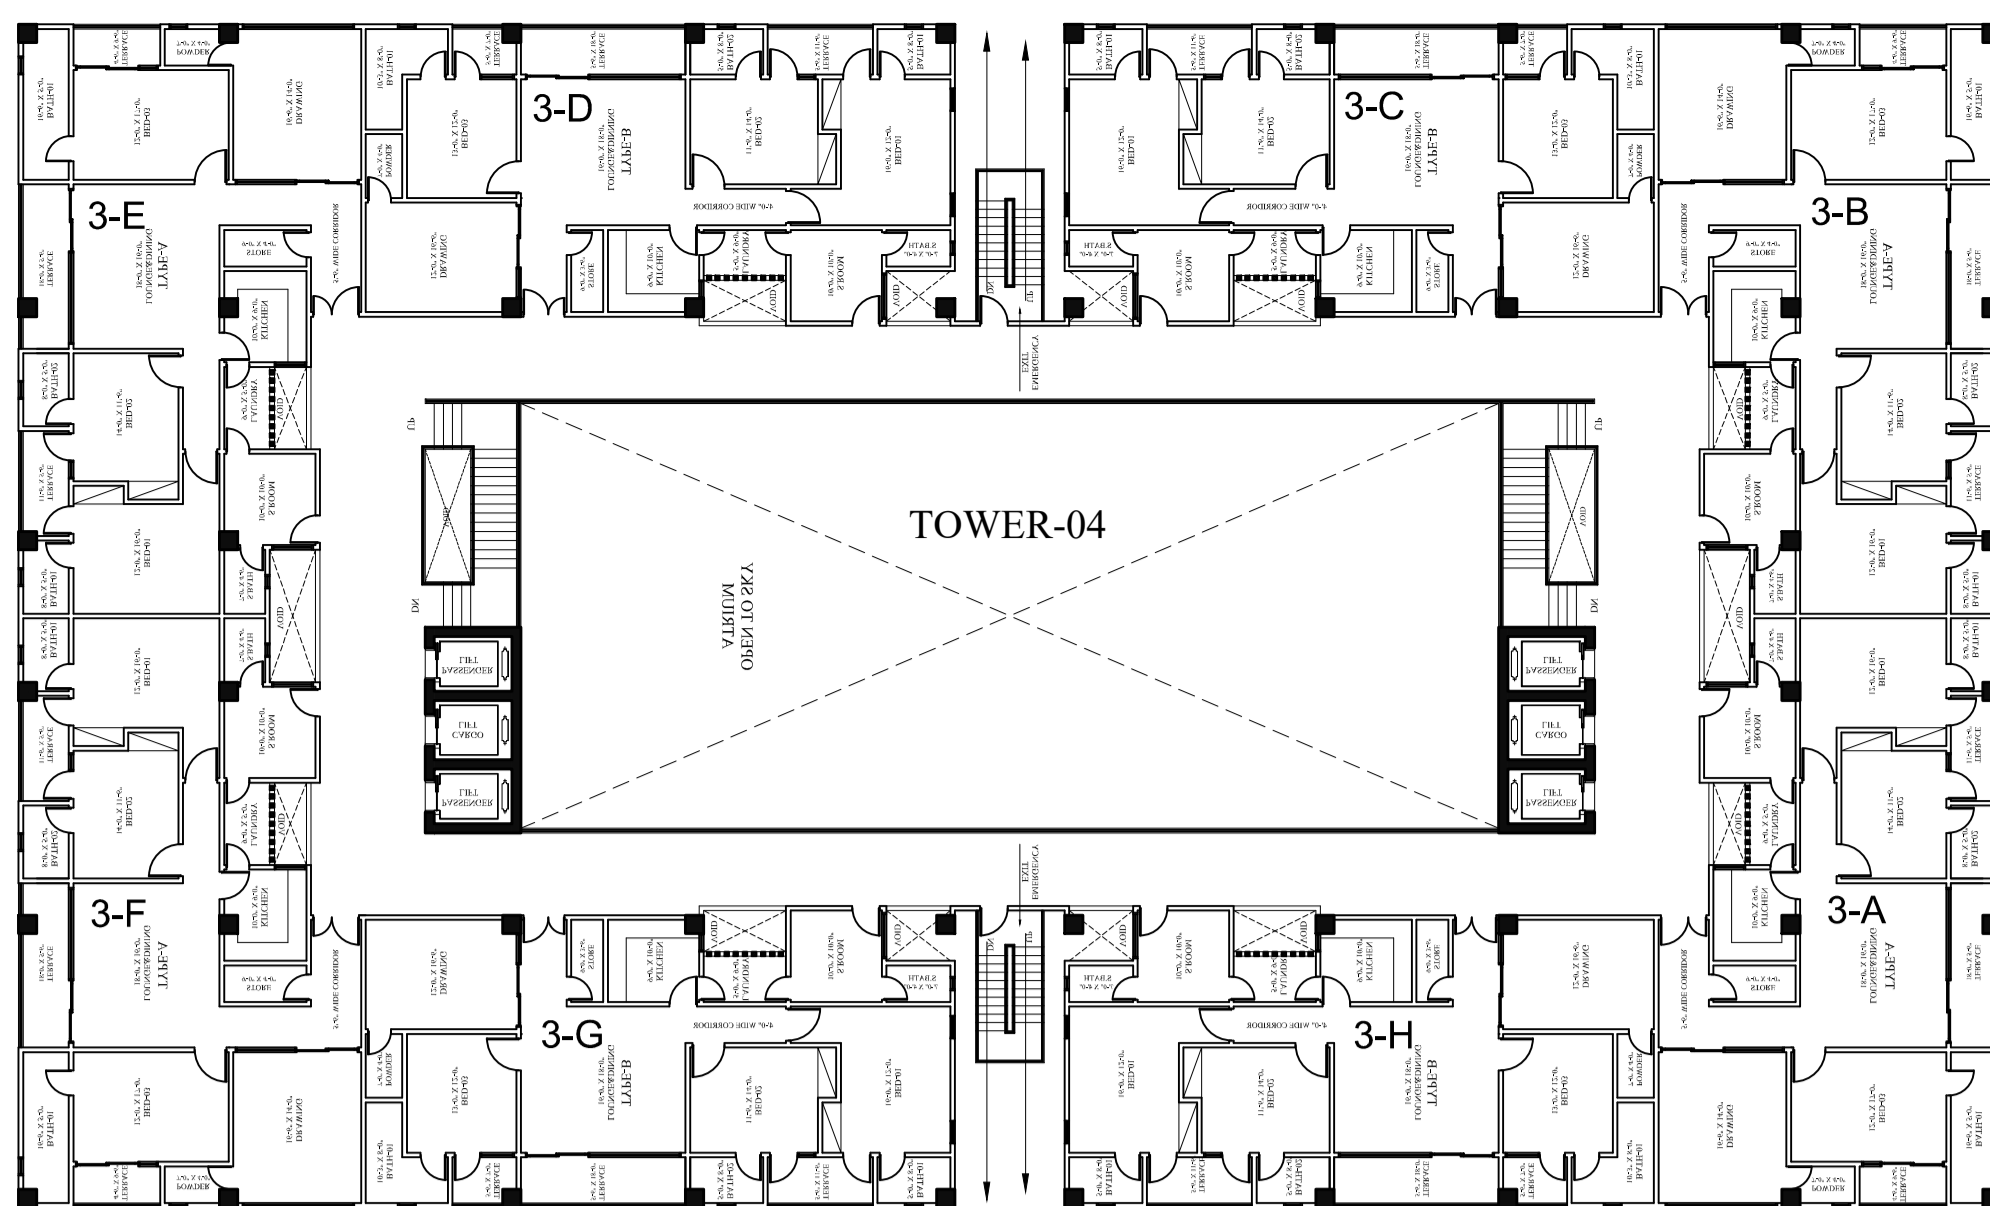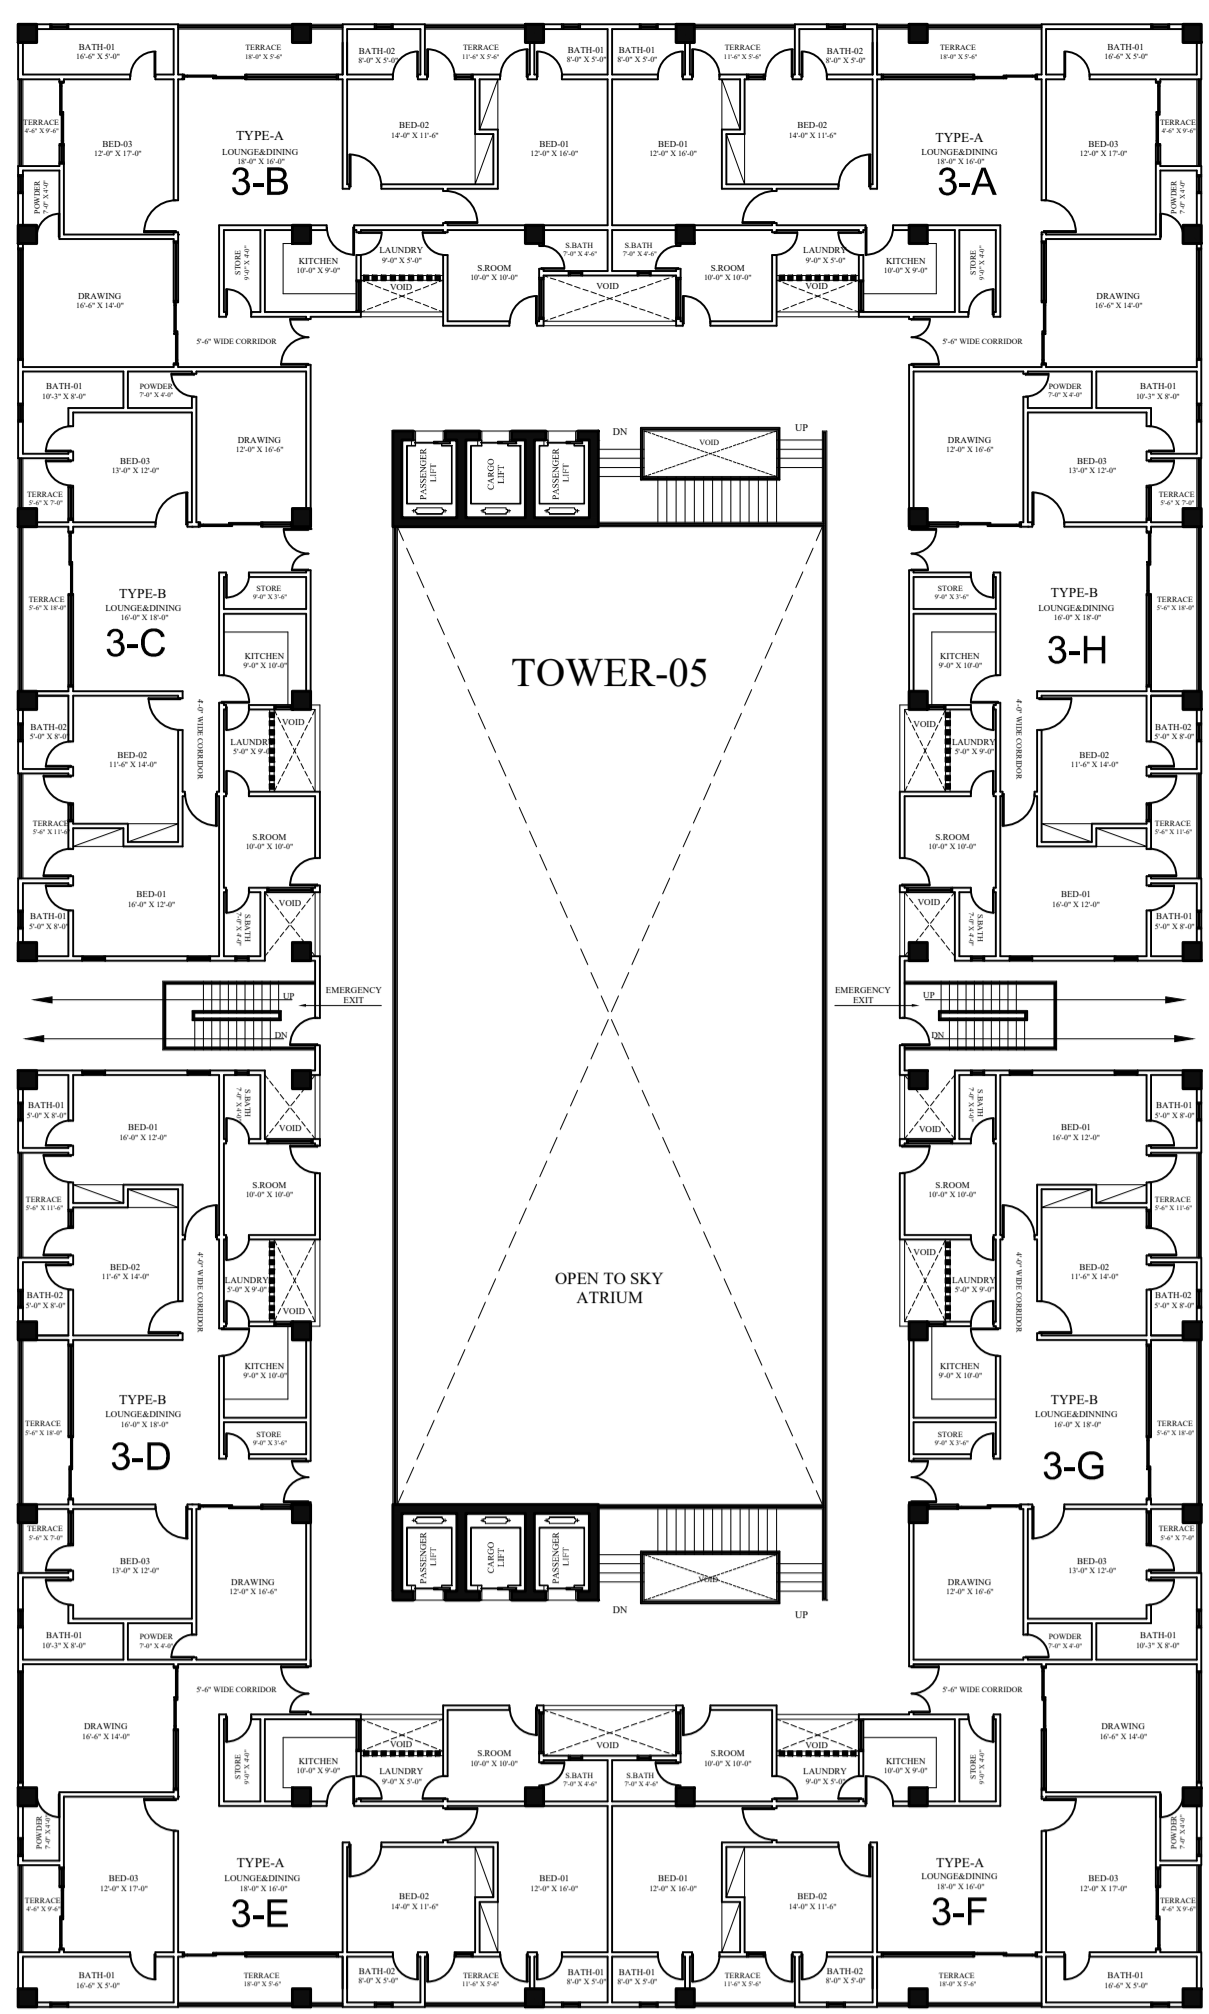

CONNECTING BRIDGE

A Project By



Sheet no:
AR-05

consultant:
GRAVITY
Design & Construction

GRAVITY HOUSE:
25-C, Sunset Commercial
Street # 1, Ph-IV, DHA, Karachi
Call: 92-333-222-2777
Tel: 9221-3588-6666/92-213-531-3377
Fax: 9221-582-2100
Email: gravity.dns@gmail.com
Website: www.gravitydesigners.com

Scale:
N.T.S
Date
03-01-2023


Cad by:
WAJID
Checked by:
FARAH








Project:
ASKARI 70 KANAL
LAHORE

REVISION:

TITLE:

3RD FLOOR PLAN

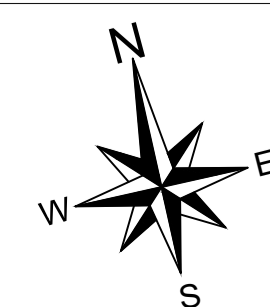

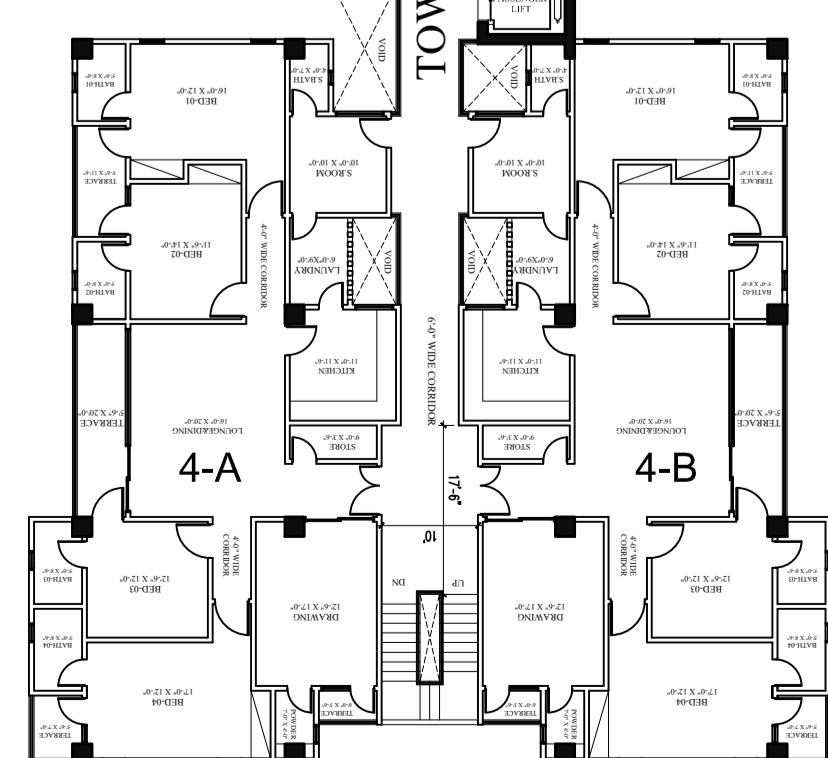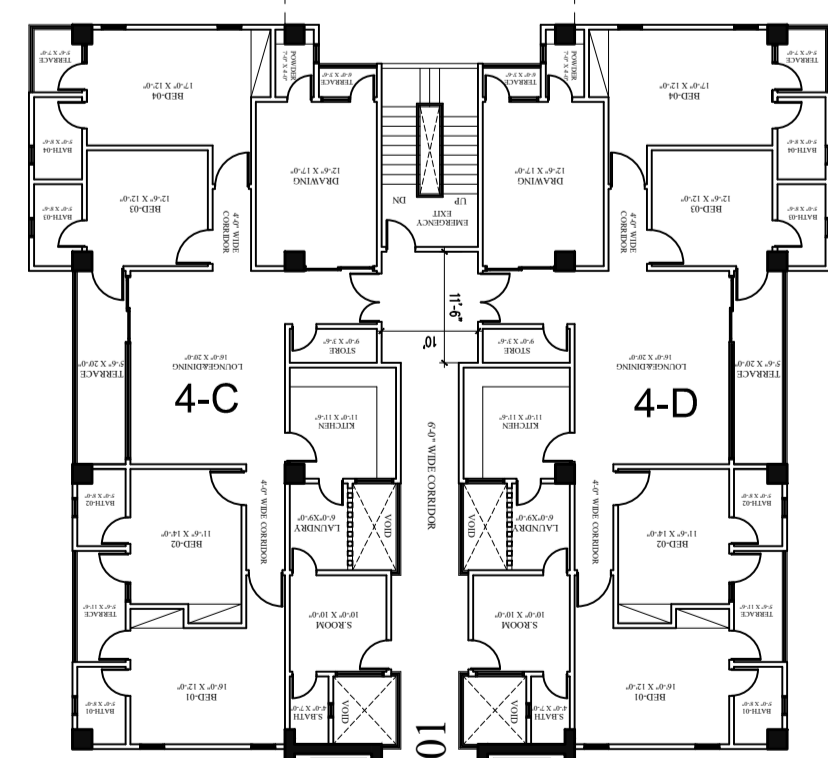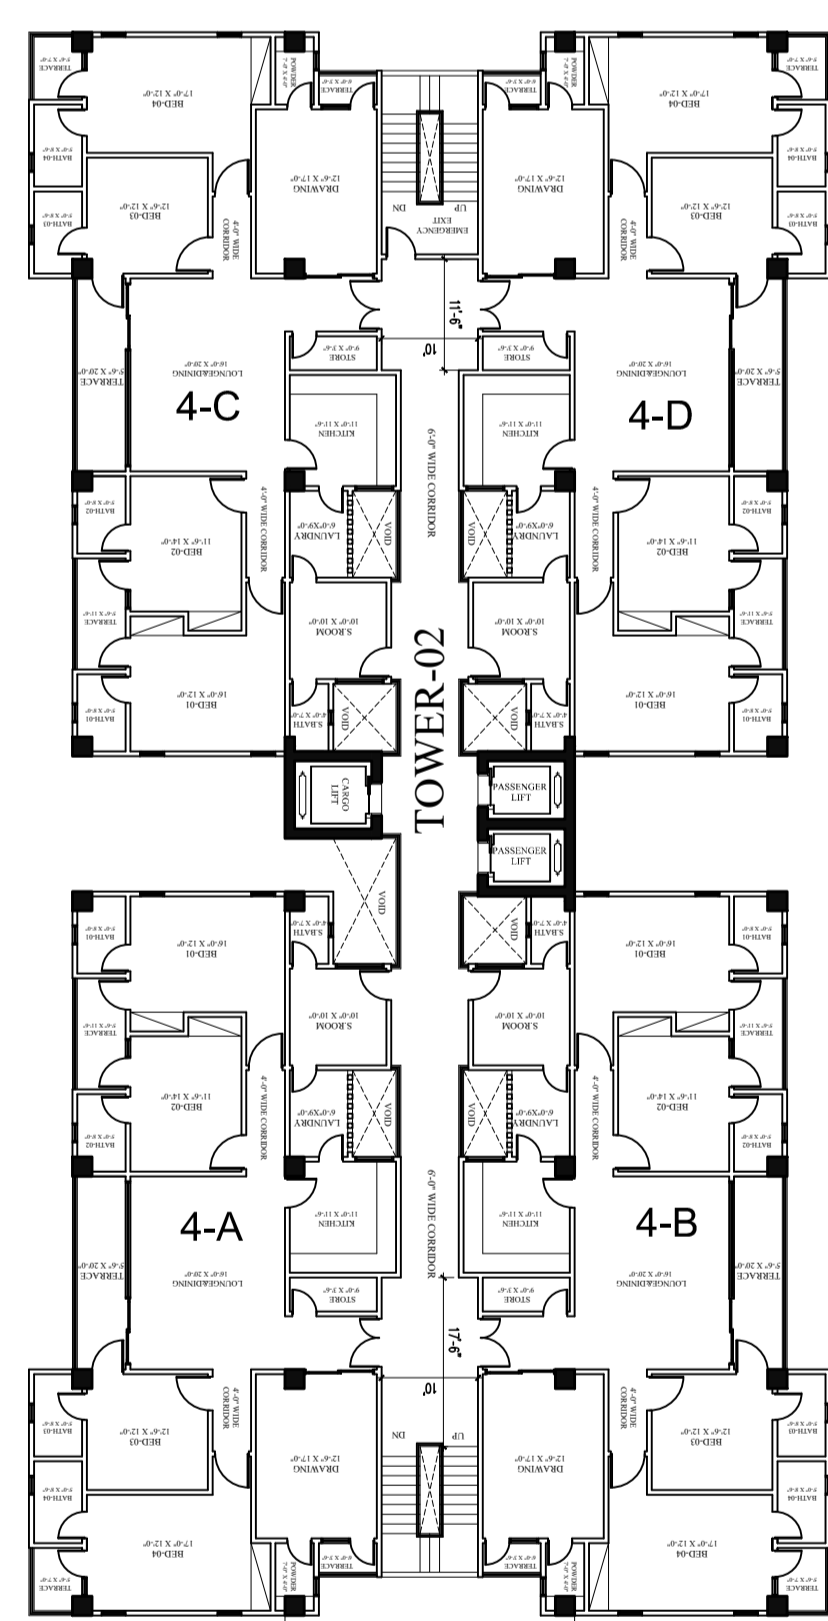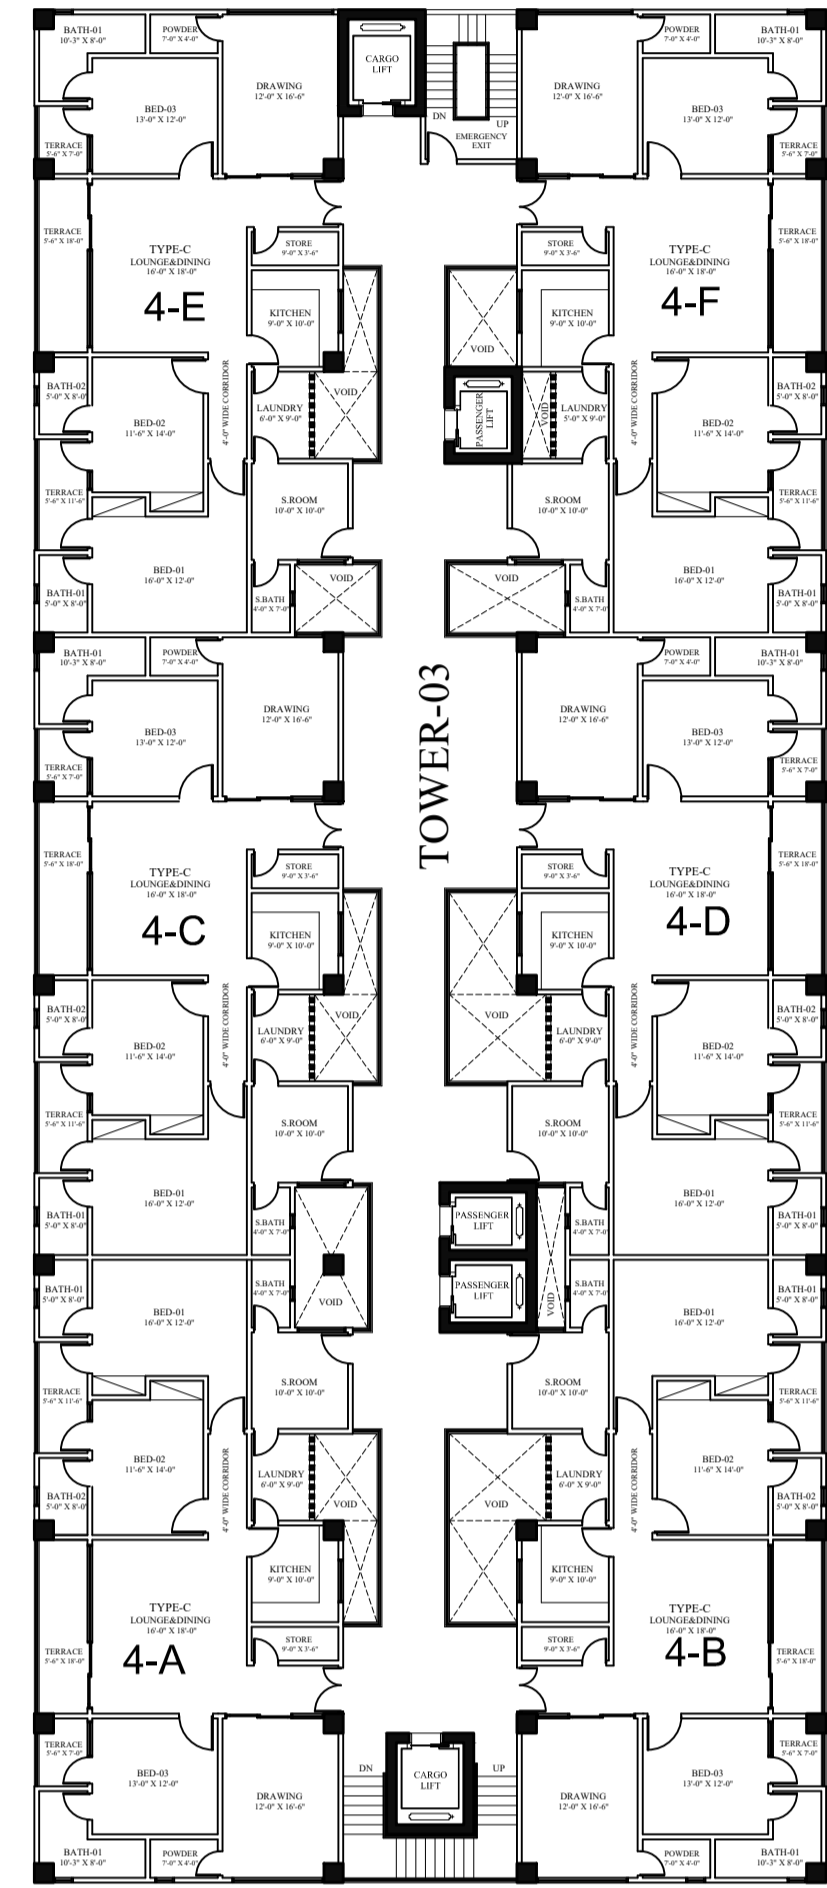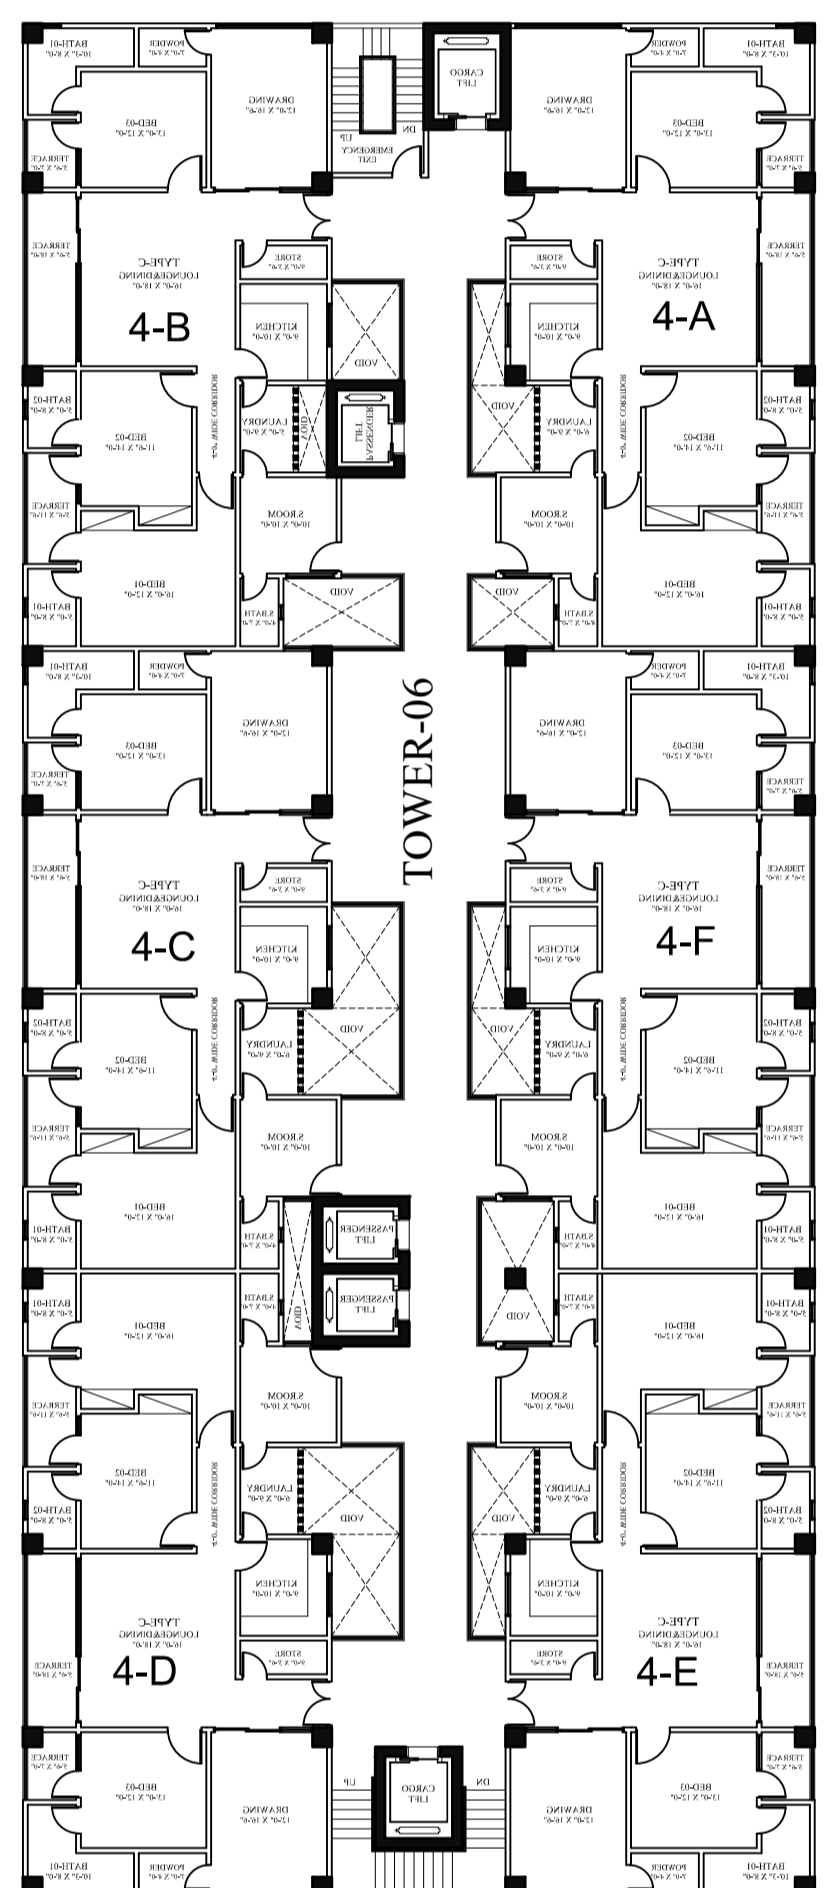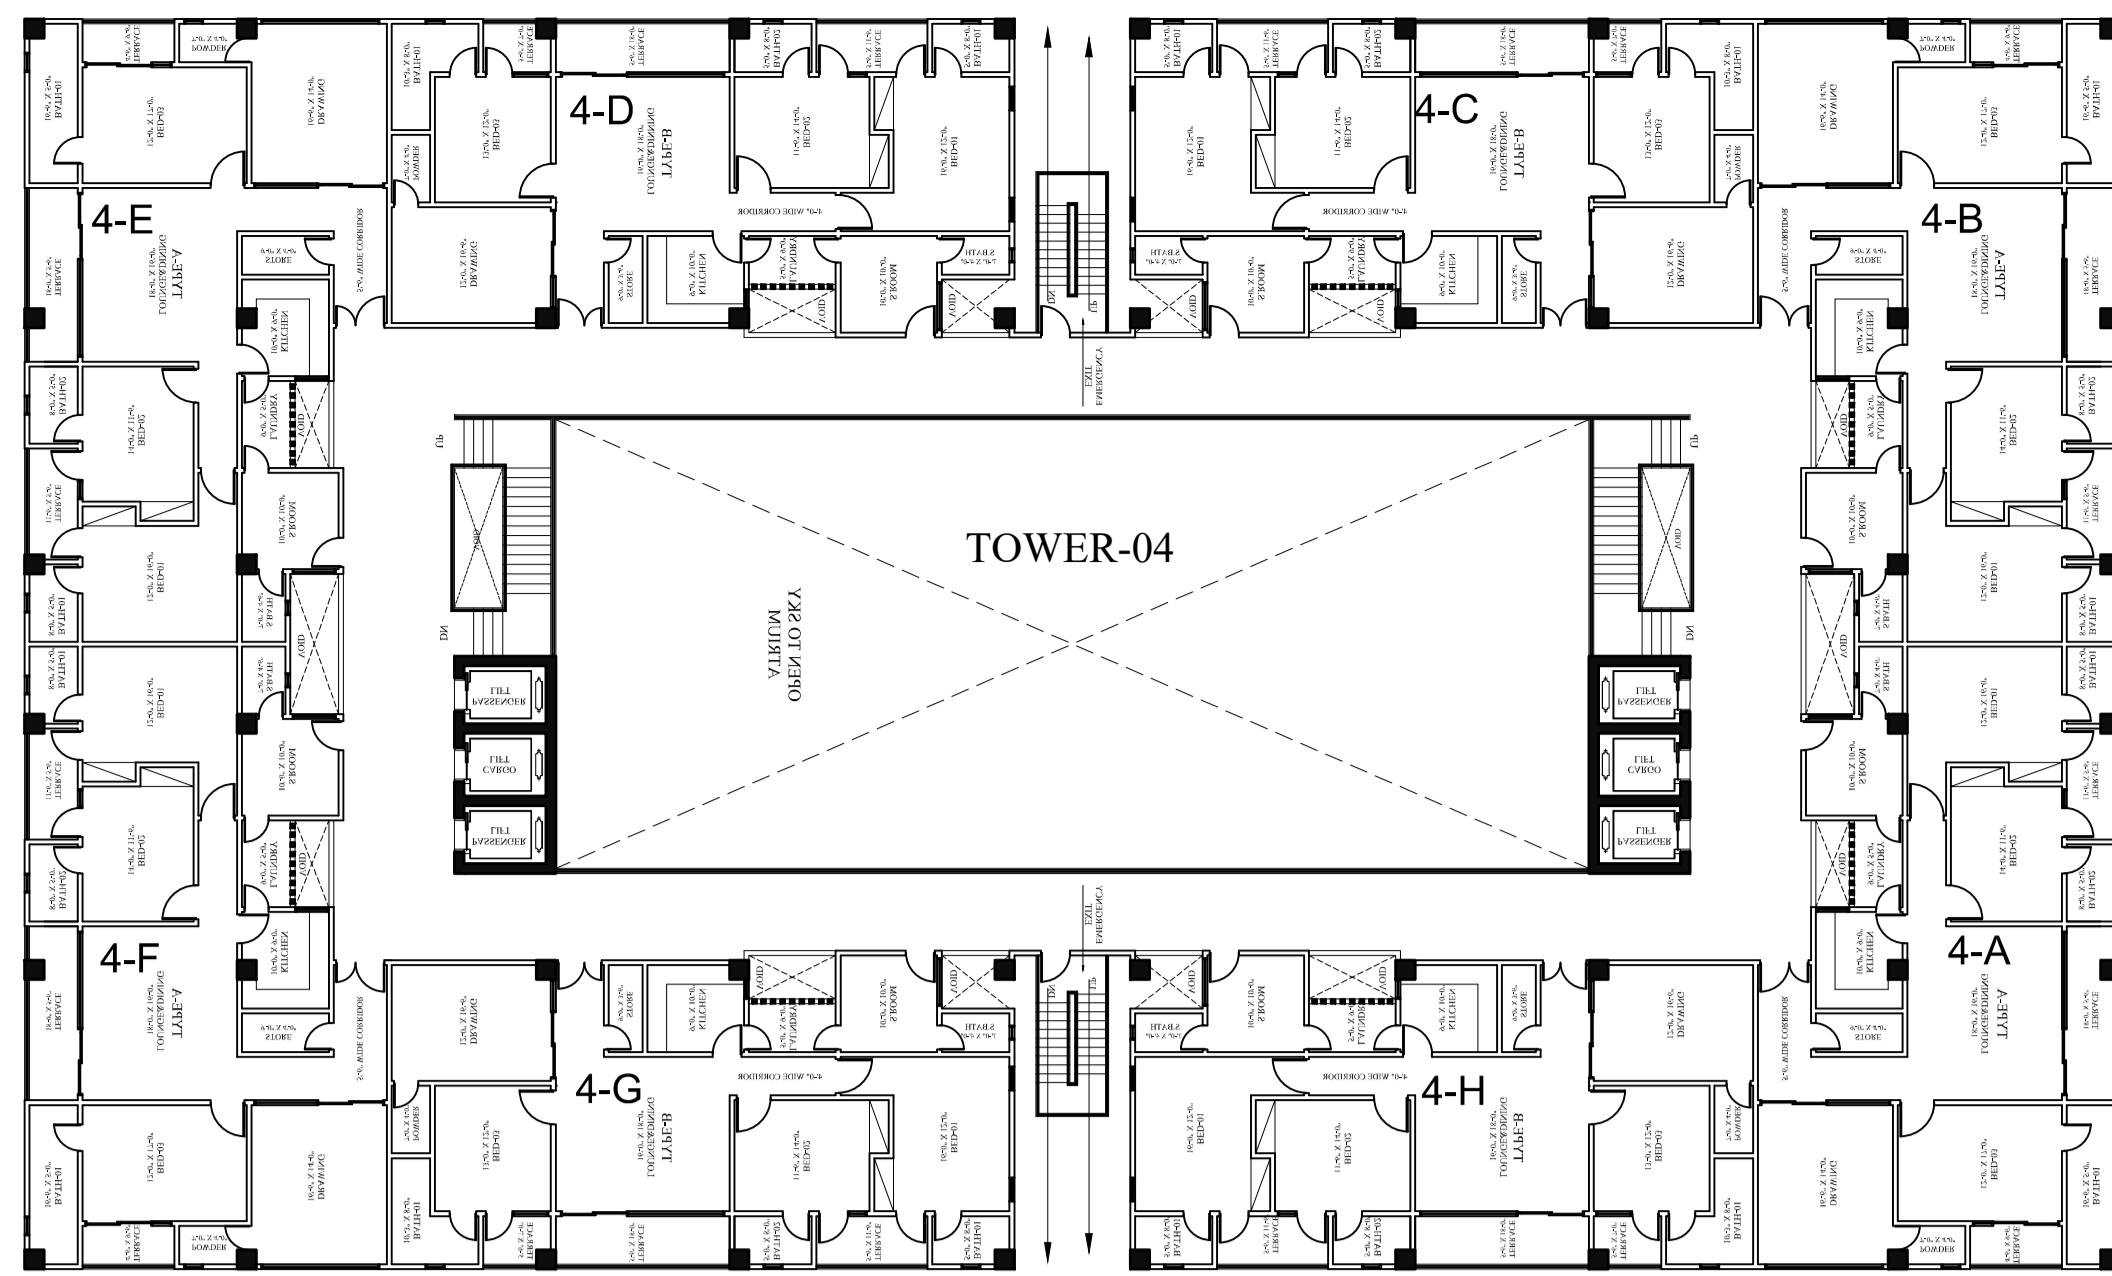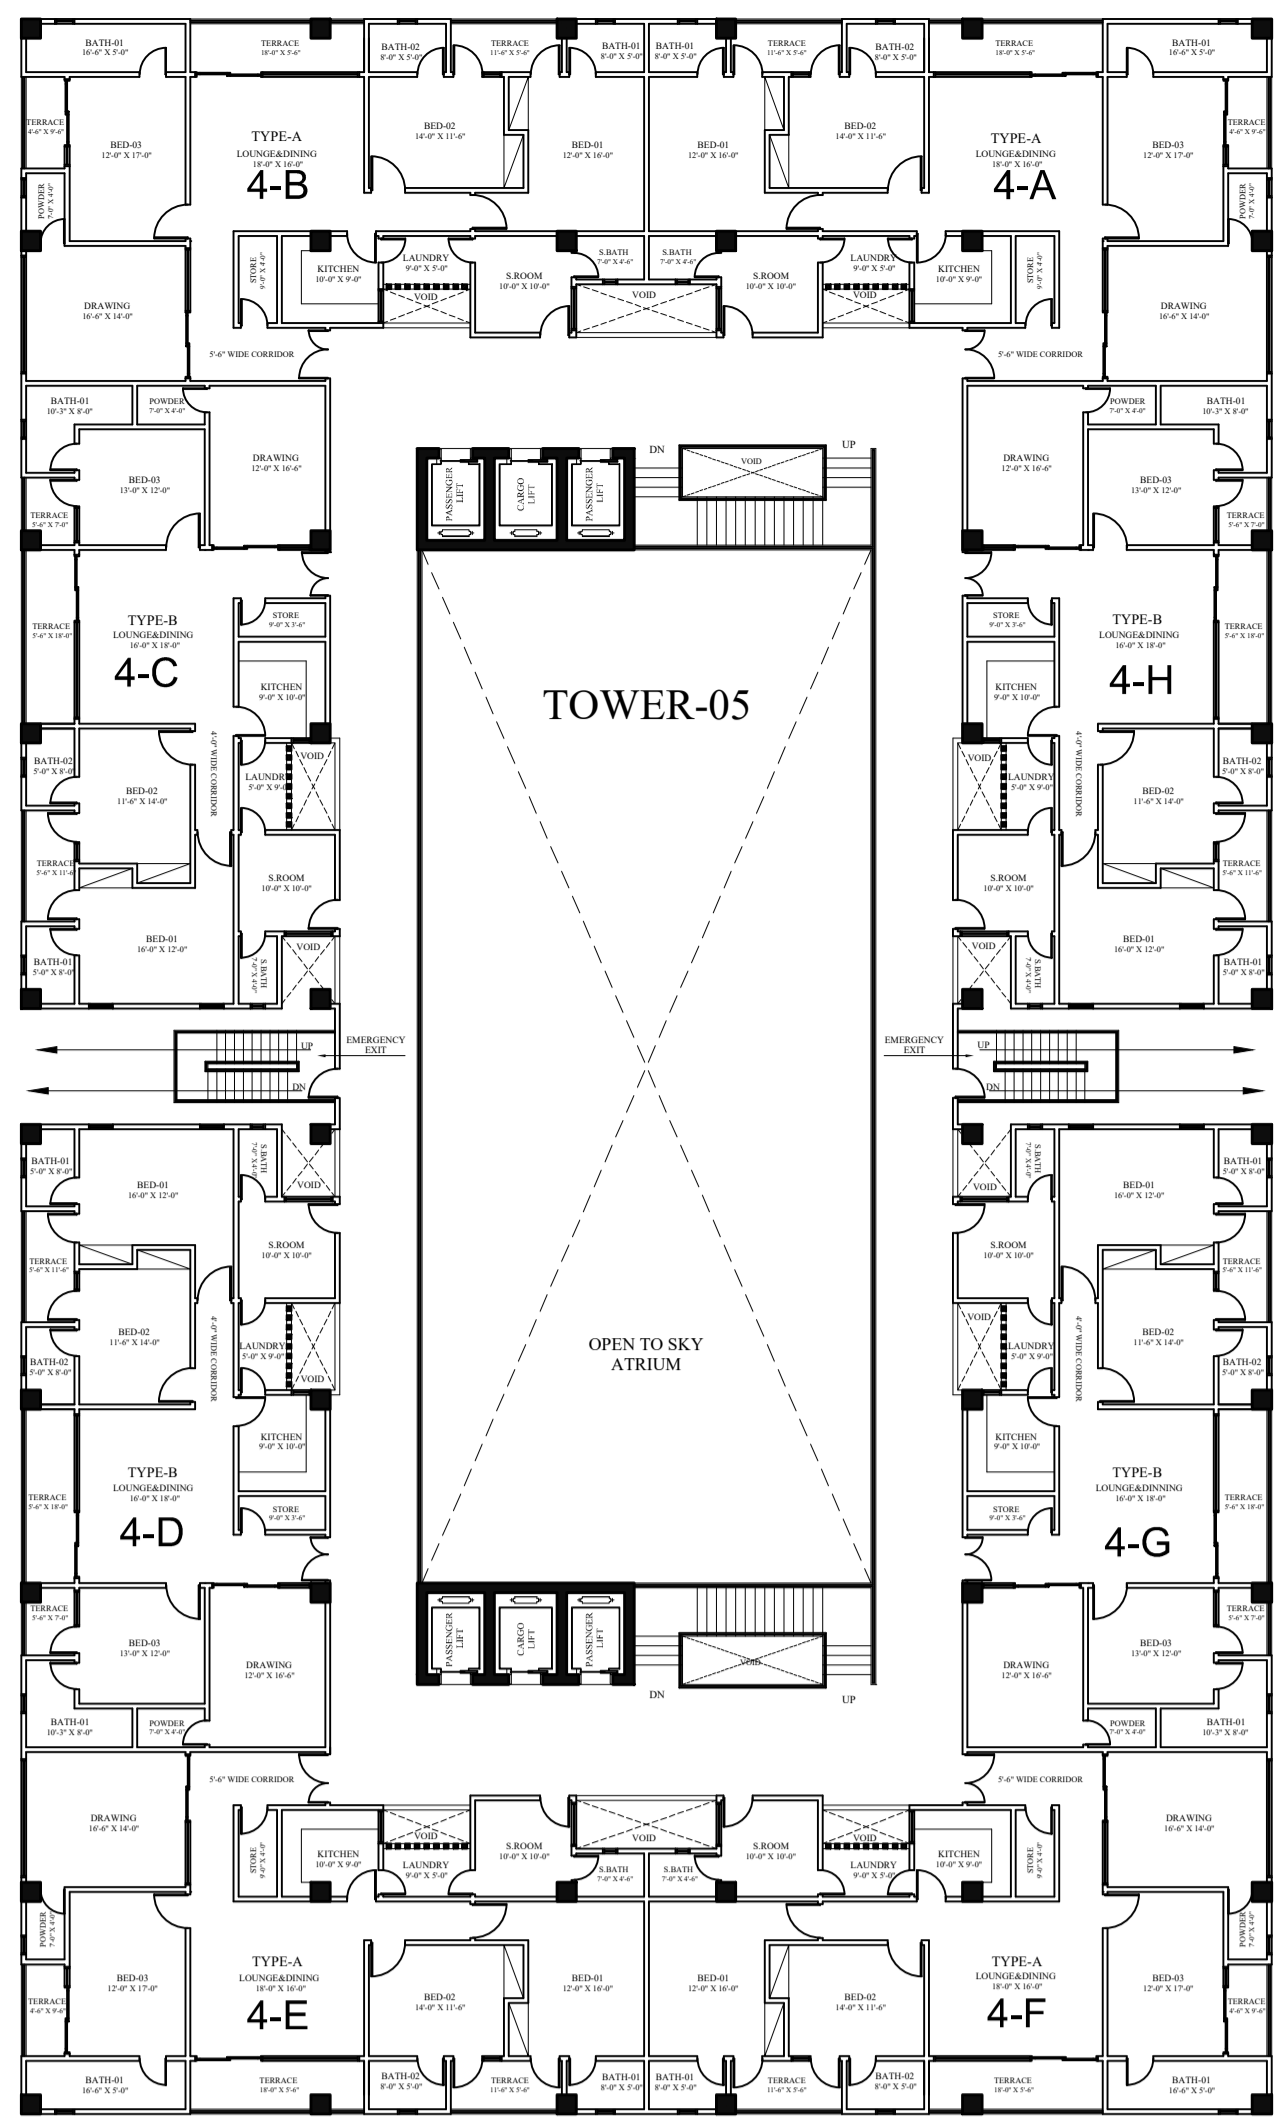

CONNECTING BRIDGE

A Project By



Sheet no:
AR-05

consultant:
GRAVITY
Design & Construction

GRAVITY HOUSE:
25-C, Sunset Commercial
Street # 1, Ph-IV, DHA, Karachi
Call: 92-333-222-3777
Tel: 9221-5588-6666 / 92-213-531-3377
Email: gravity.dns@gmail.com
Website: www.gravitydesigners.com


Scale:
N.T.S
Date
03-01-2023







Cad by:
WAJID
Checked by:
FARAH

Project:
ASKARI 70 KANAL
LAHORE

REVISION:


TITLE:
4TH FLOOR PLAN

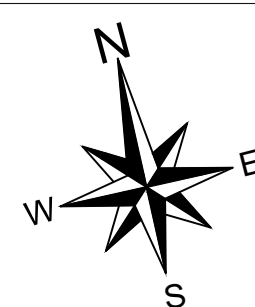

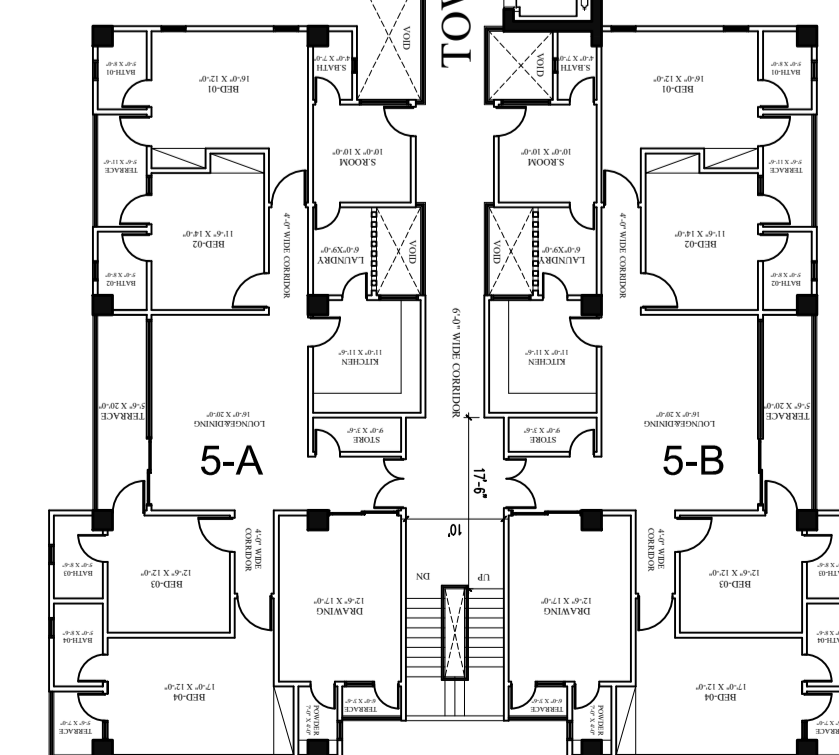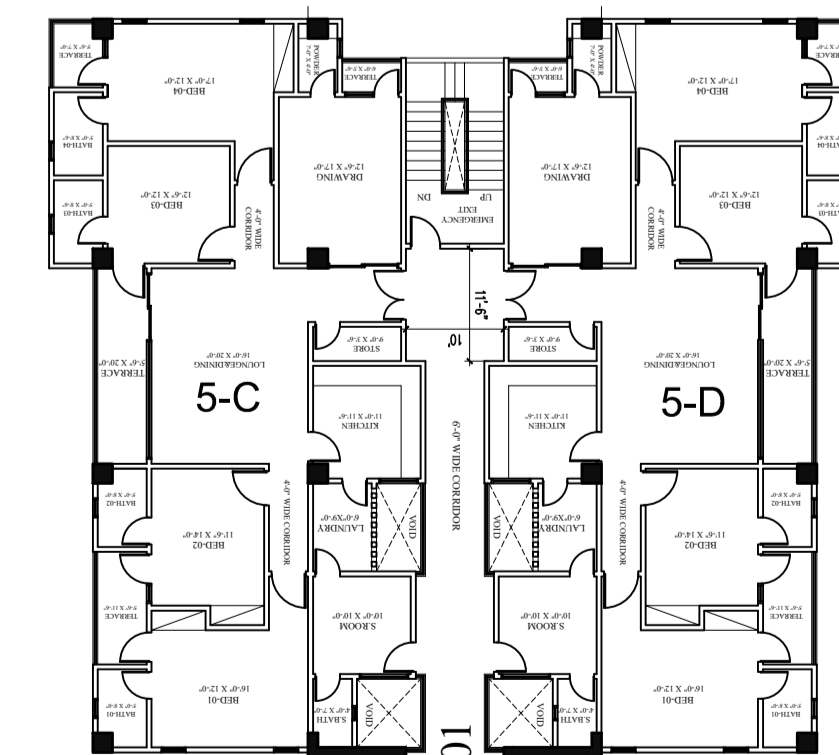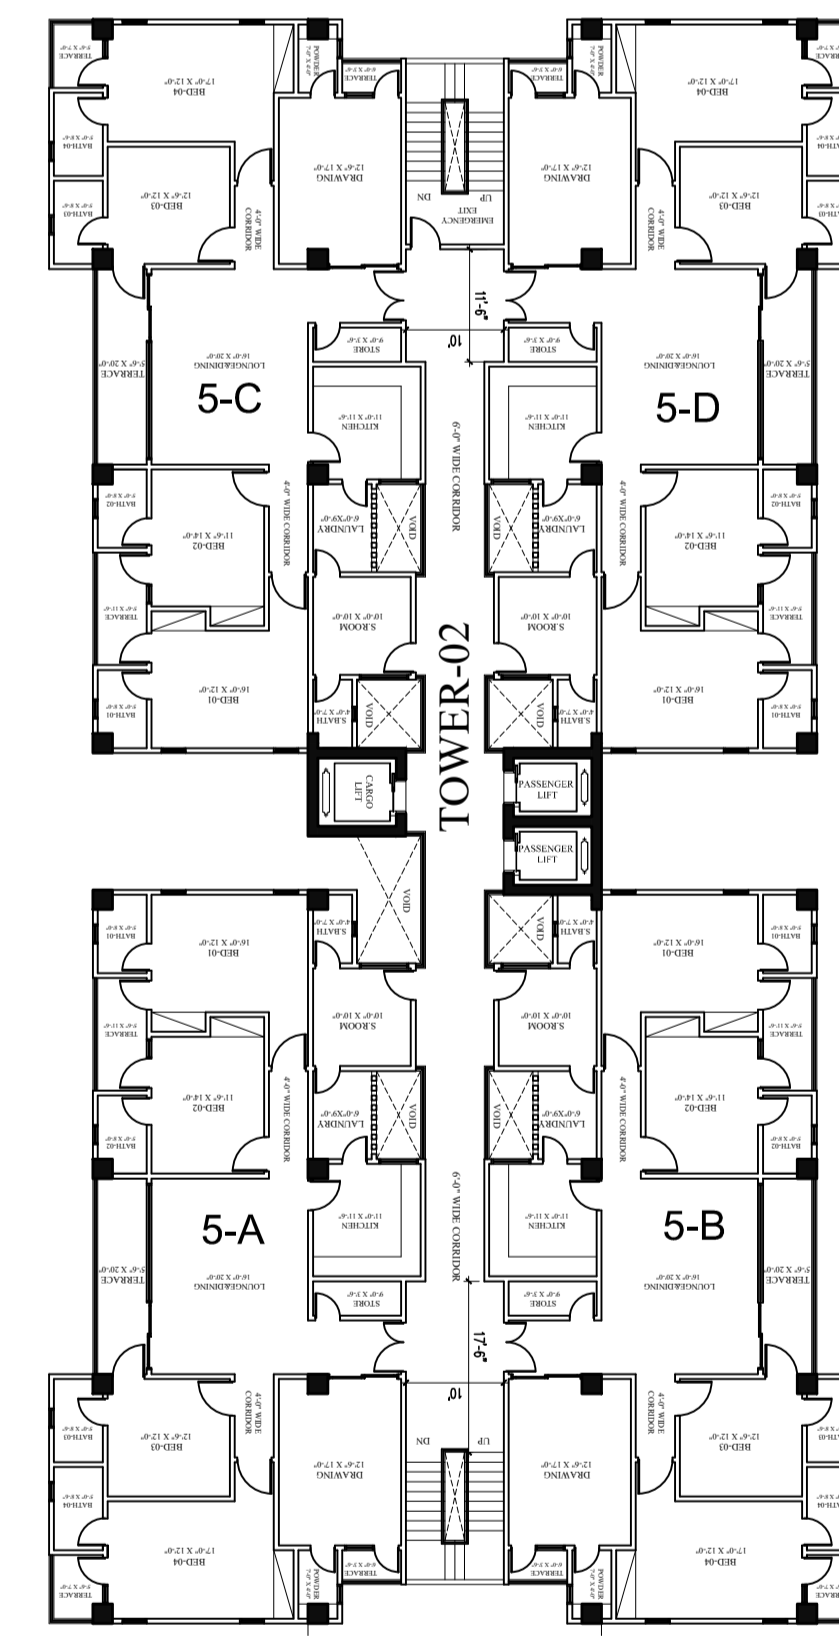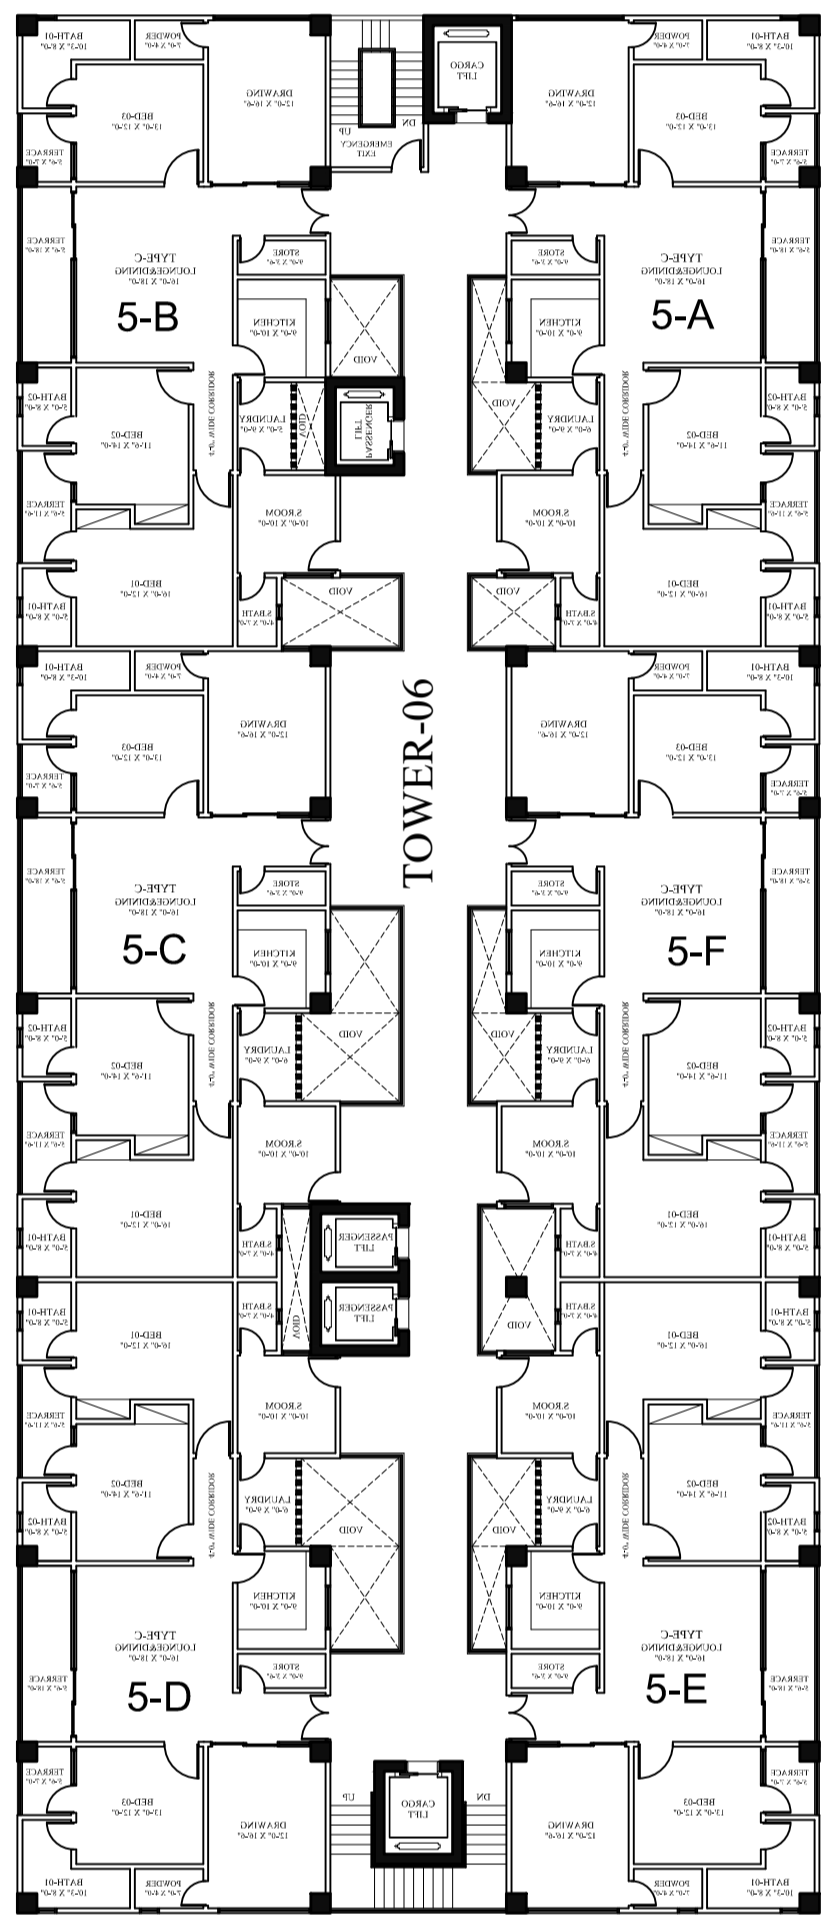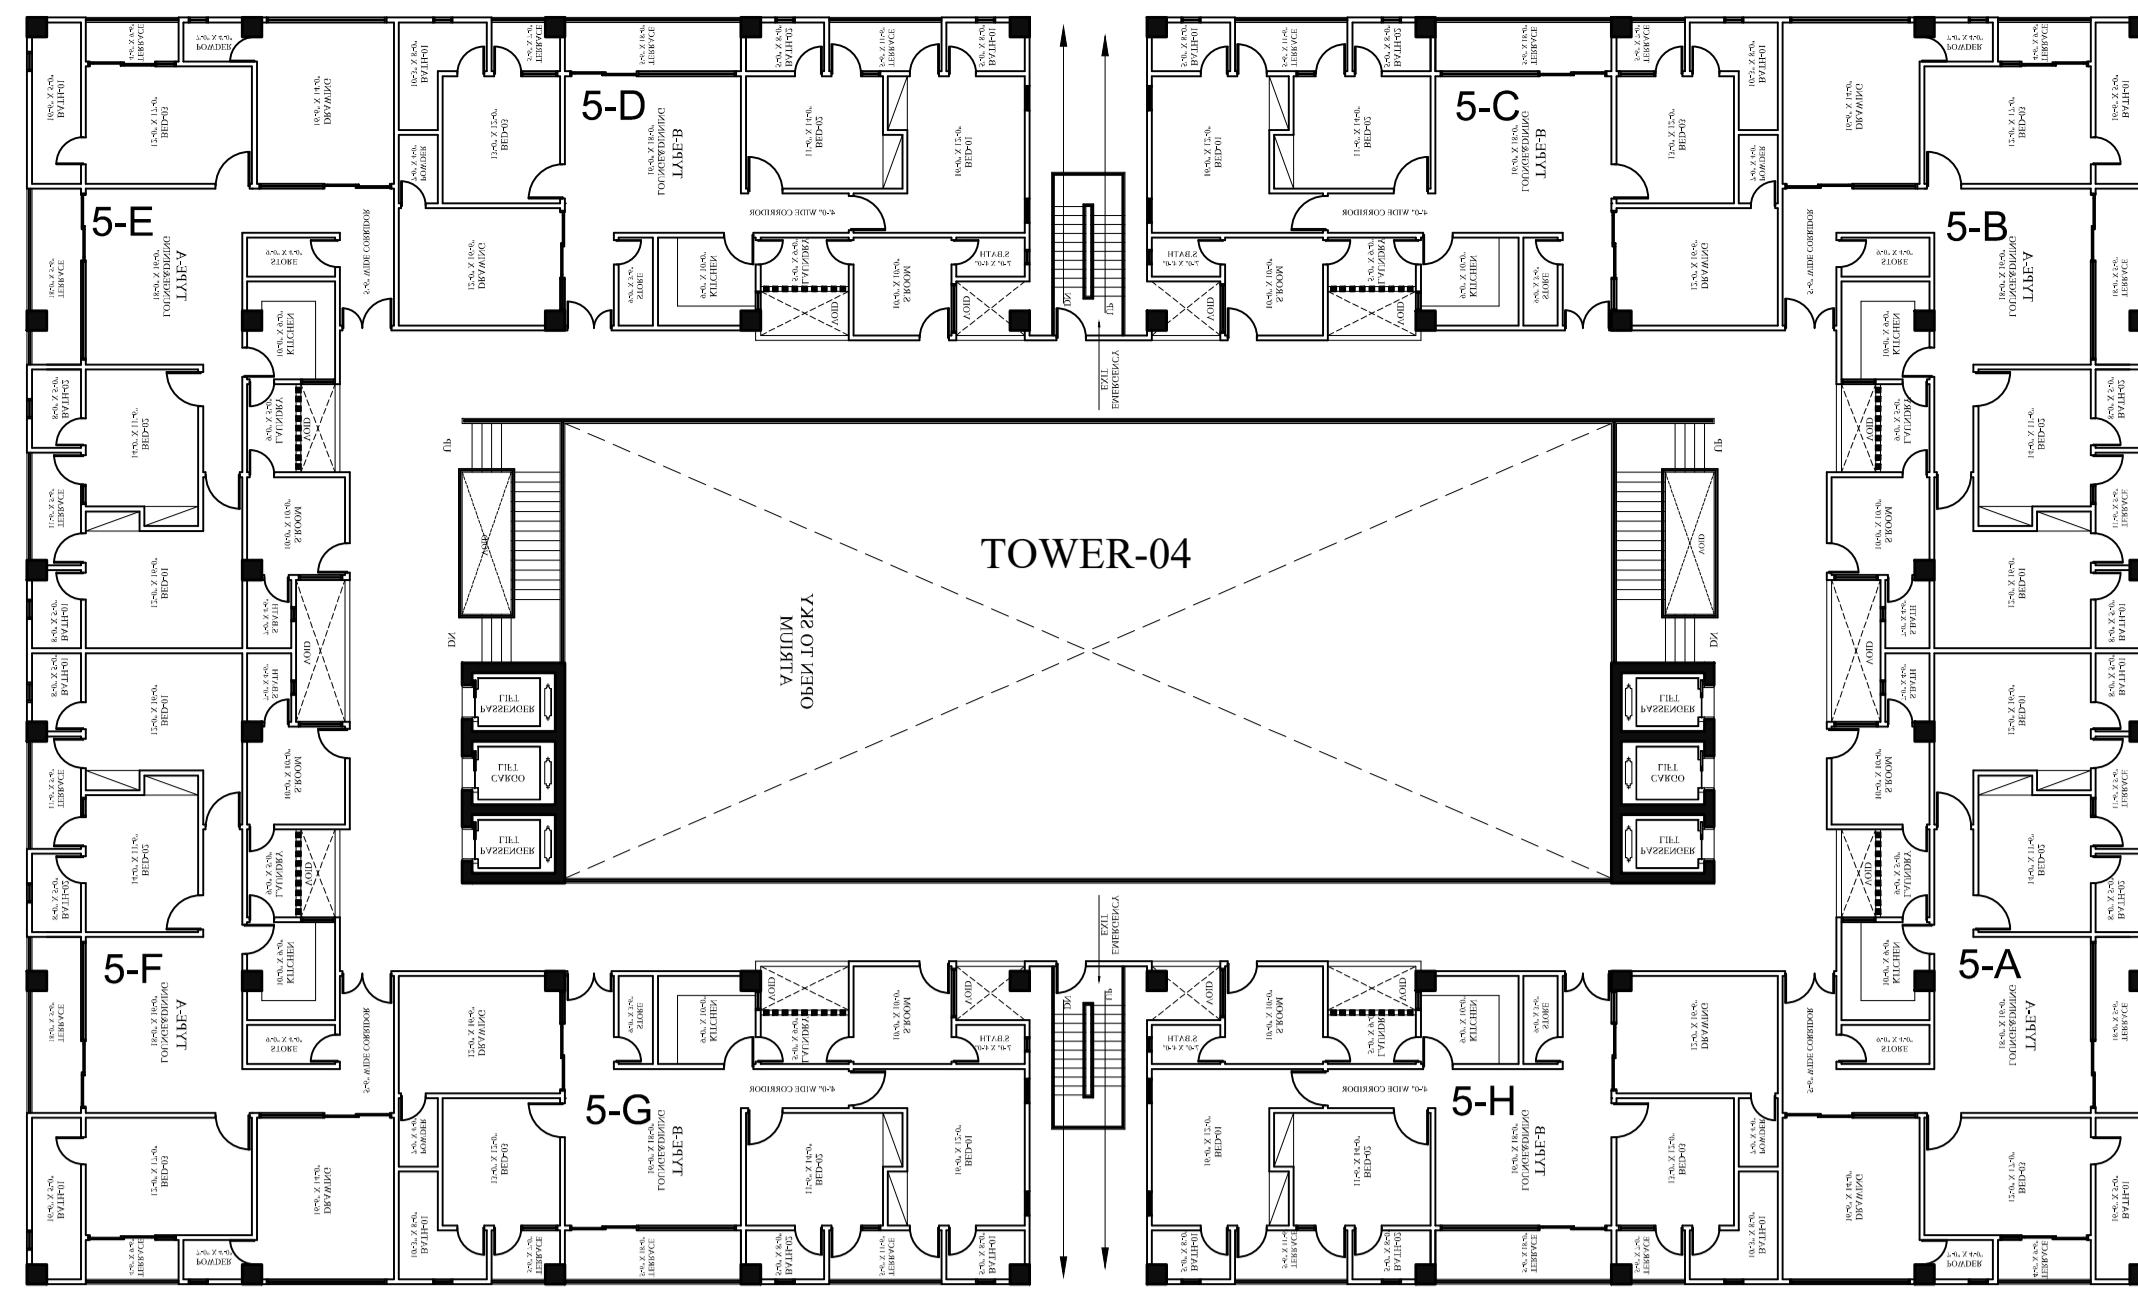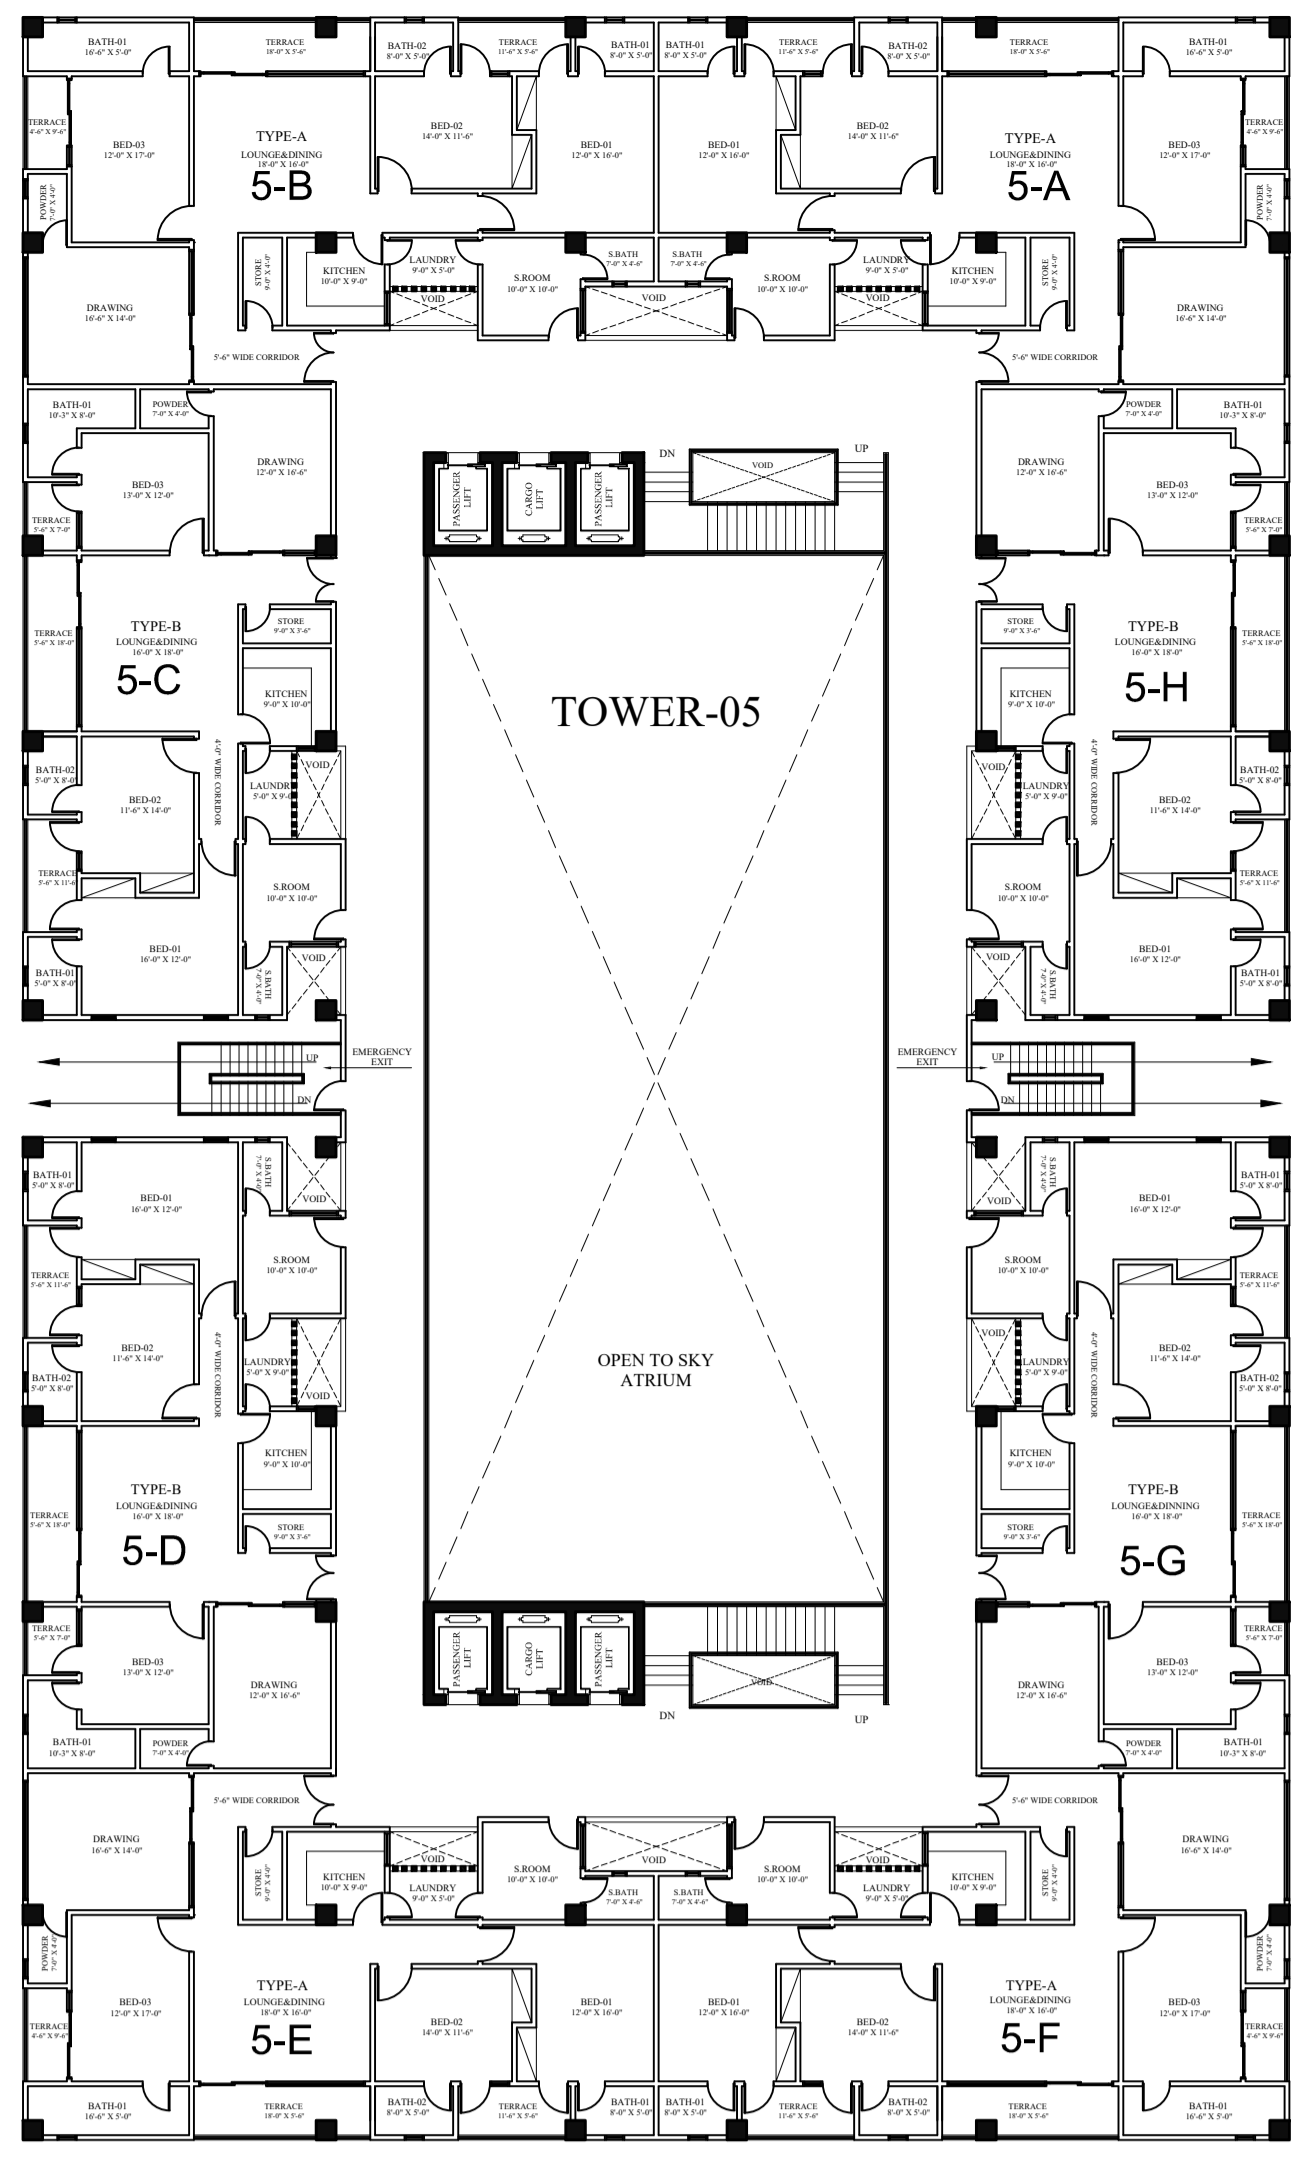

CONNECTING BRIDGE

A Project By

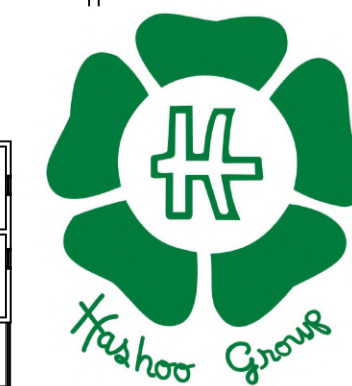

Sheet no:
AR-05

consultant:
GRAVITY
Design & Construction

GRAVITY HOUSE:
25-C, Sunset Commercial
Street # 1, Ph-IV, DHA, Karachi
Call: 92-333-222-3777
Tel: 9221-3588-6666/92-213-531-3377
Fax: 9221-582-2100
Email: gravity.dns@gmail.com
Website: www.gravitydesigners.com

Scale:
N.T.S
Date
03-01-2023


Cad by:
WAJID
Checked by:
FARAH







Project:
ASKARI 70 KANAL
LAHORE

REVISION:

TITLE:

5TH FLOOR PLAN

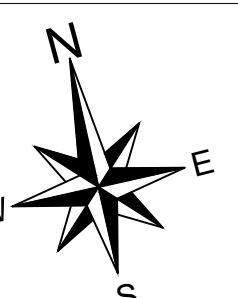

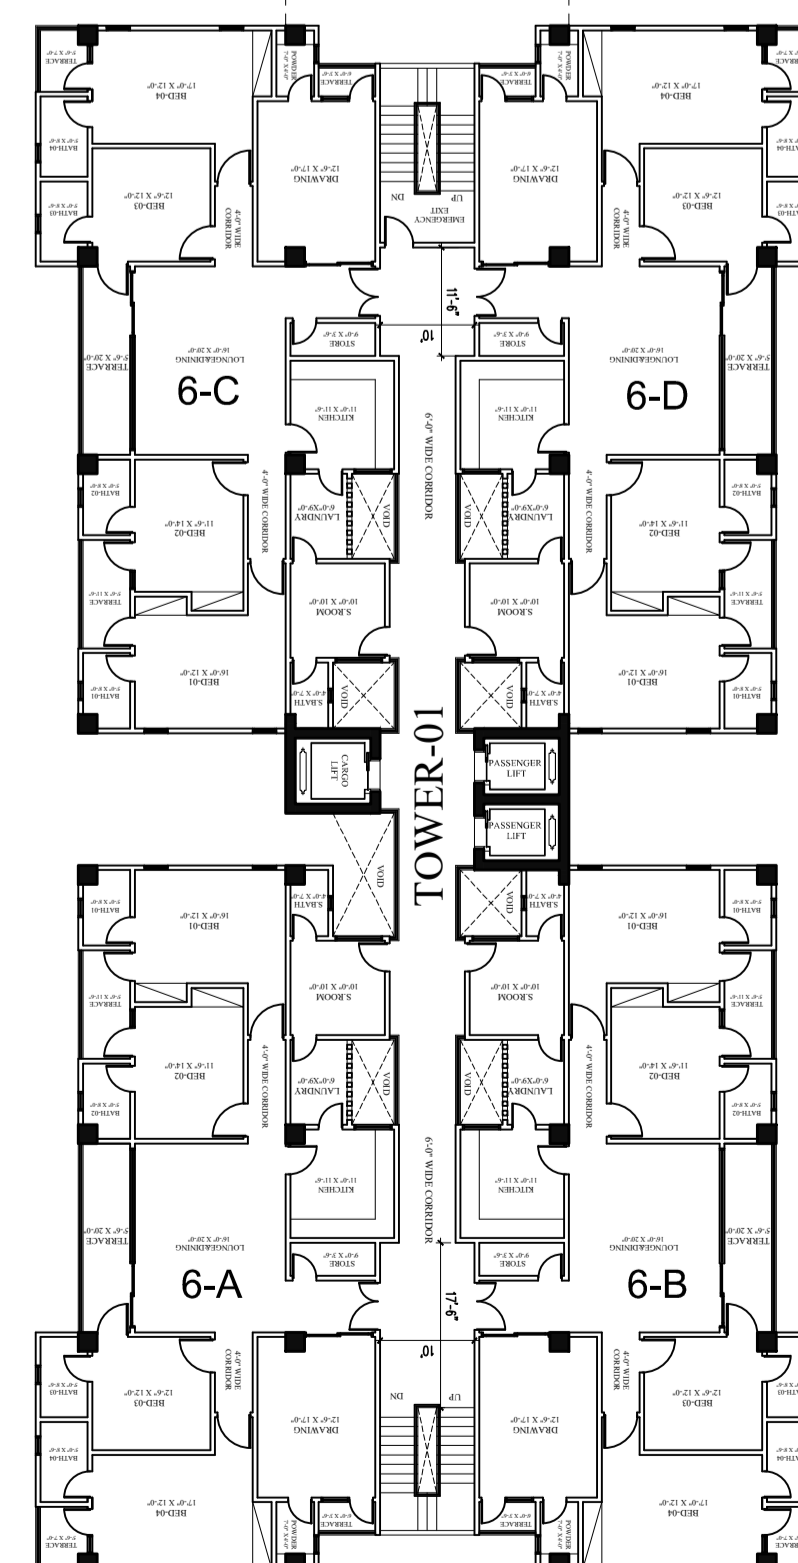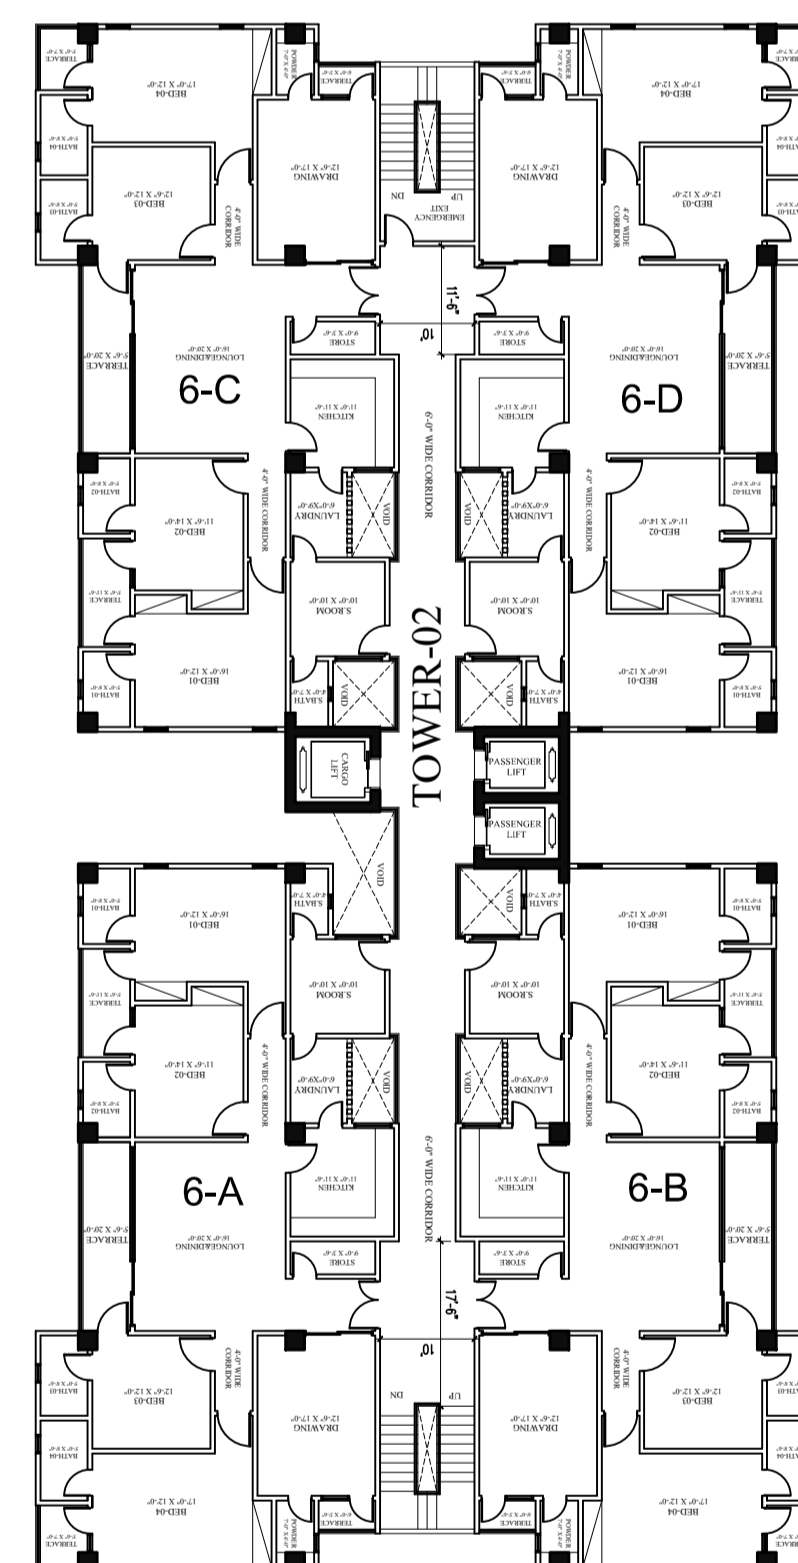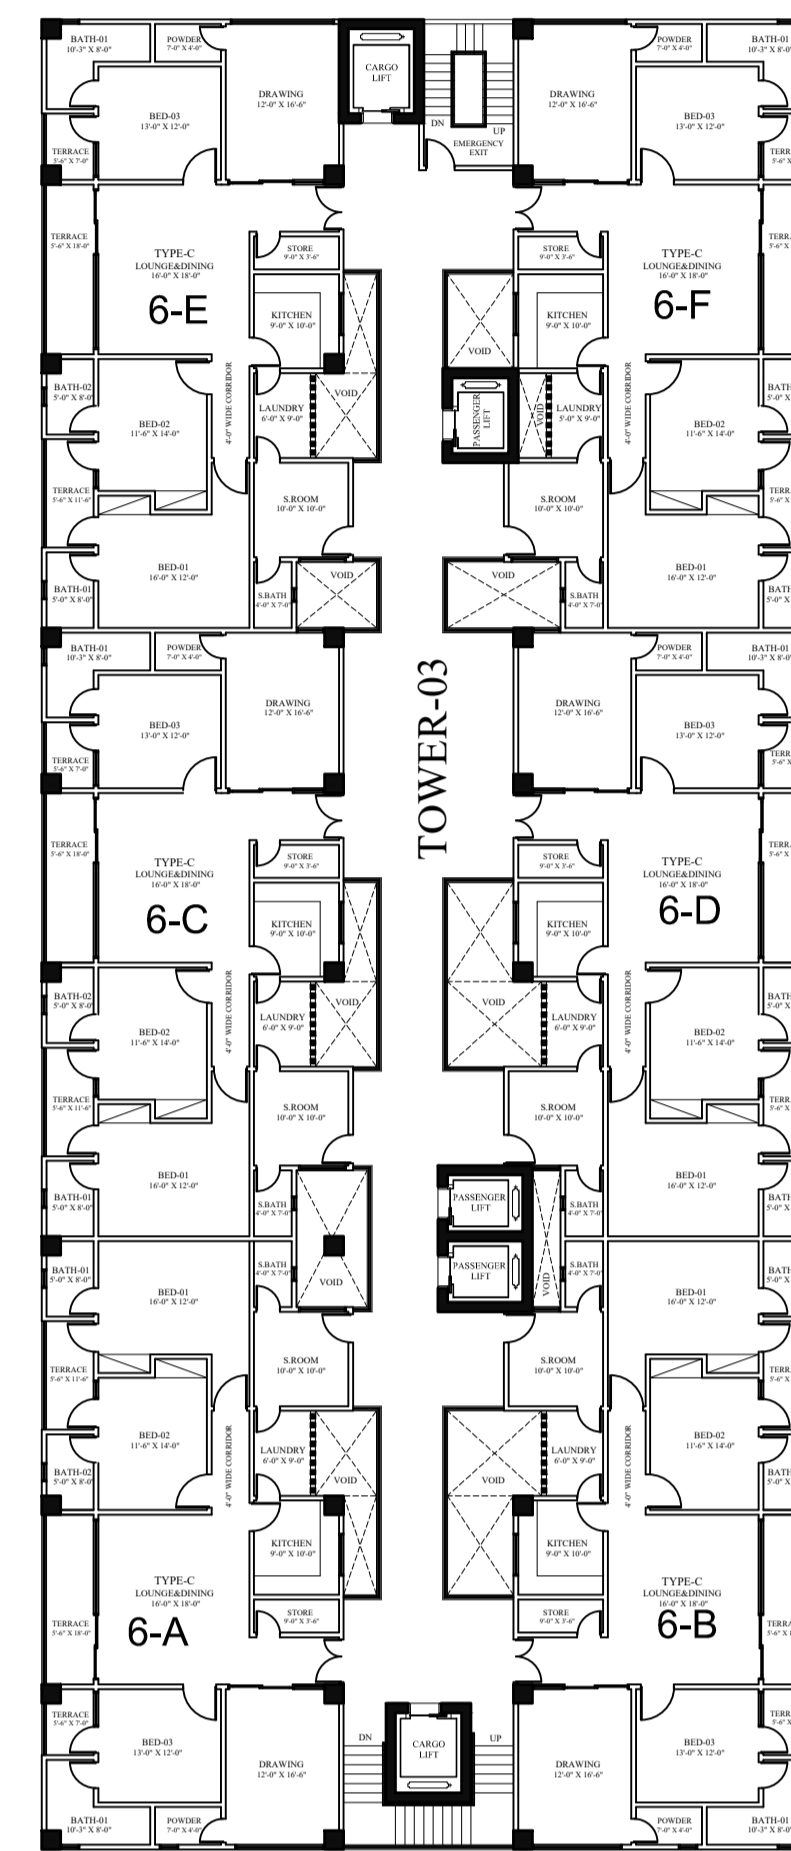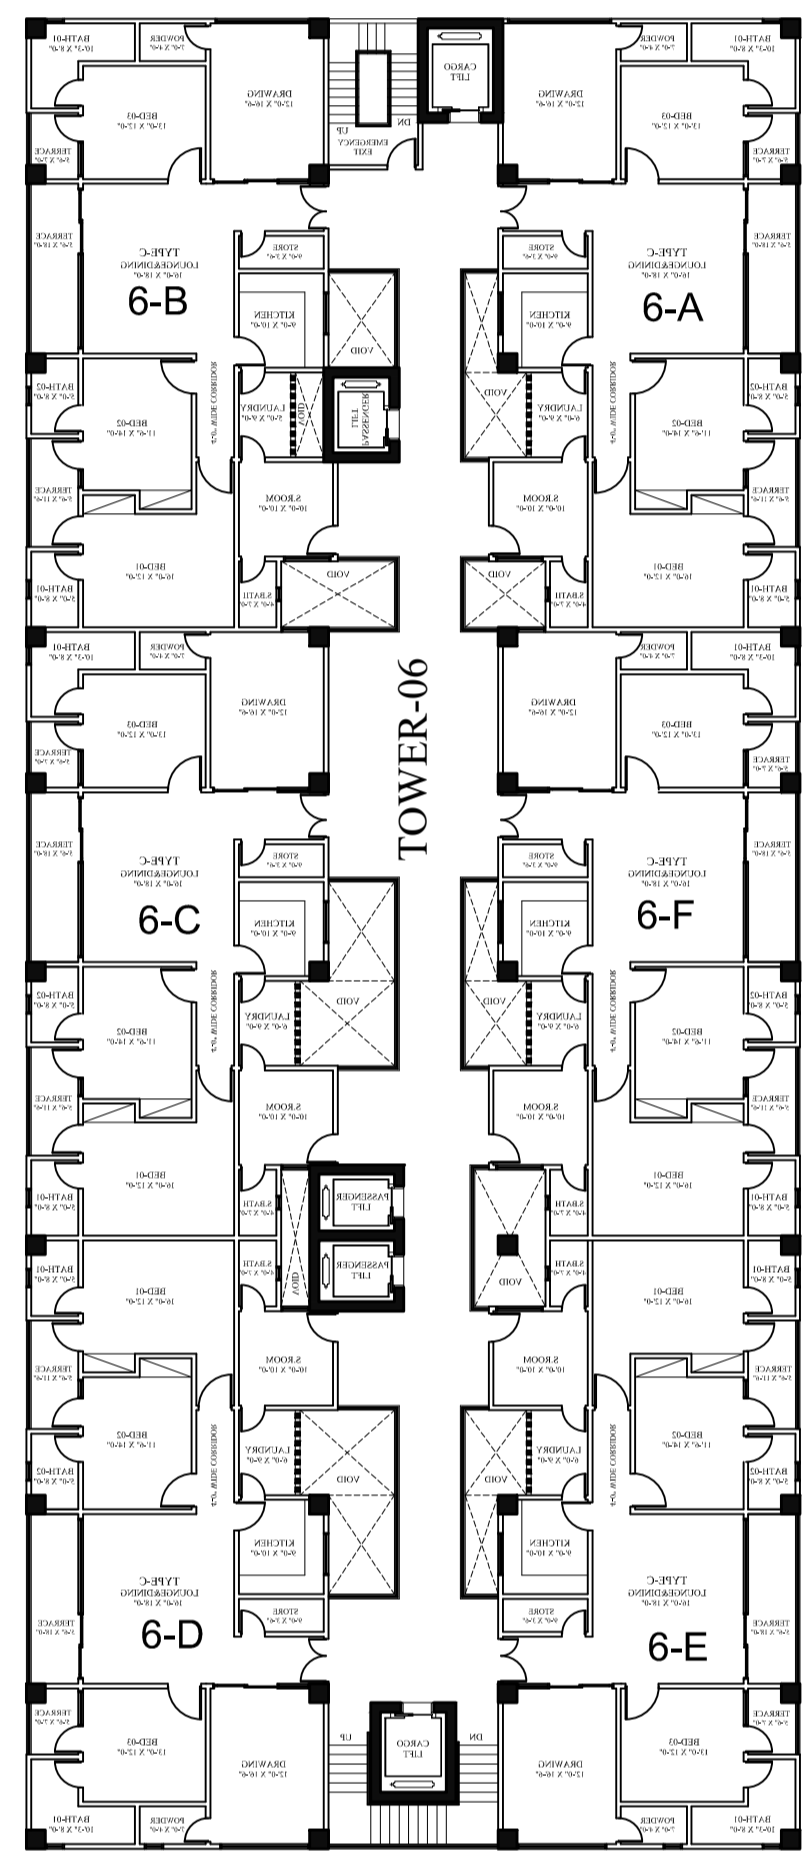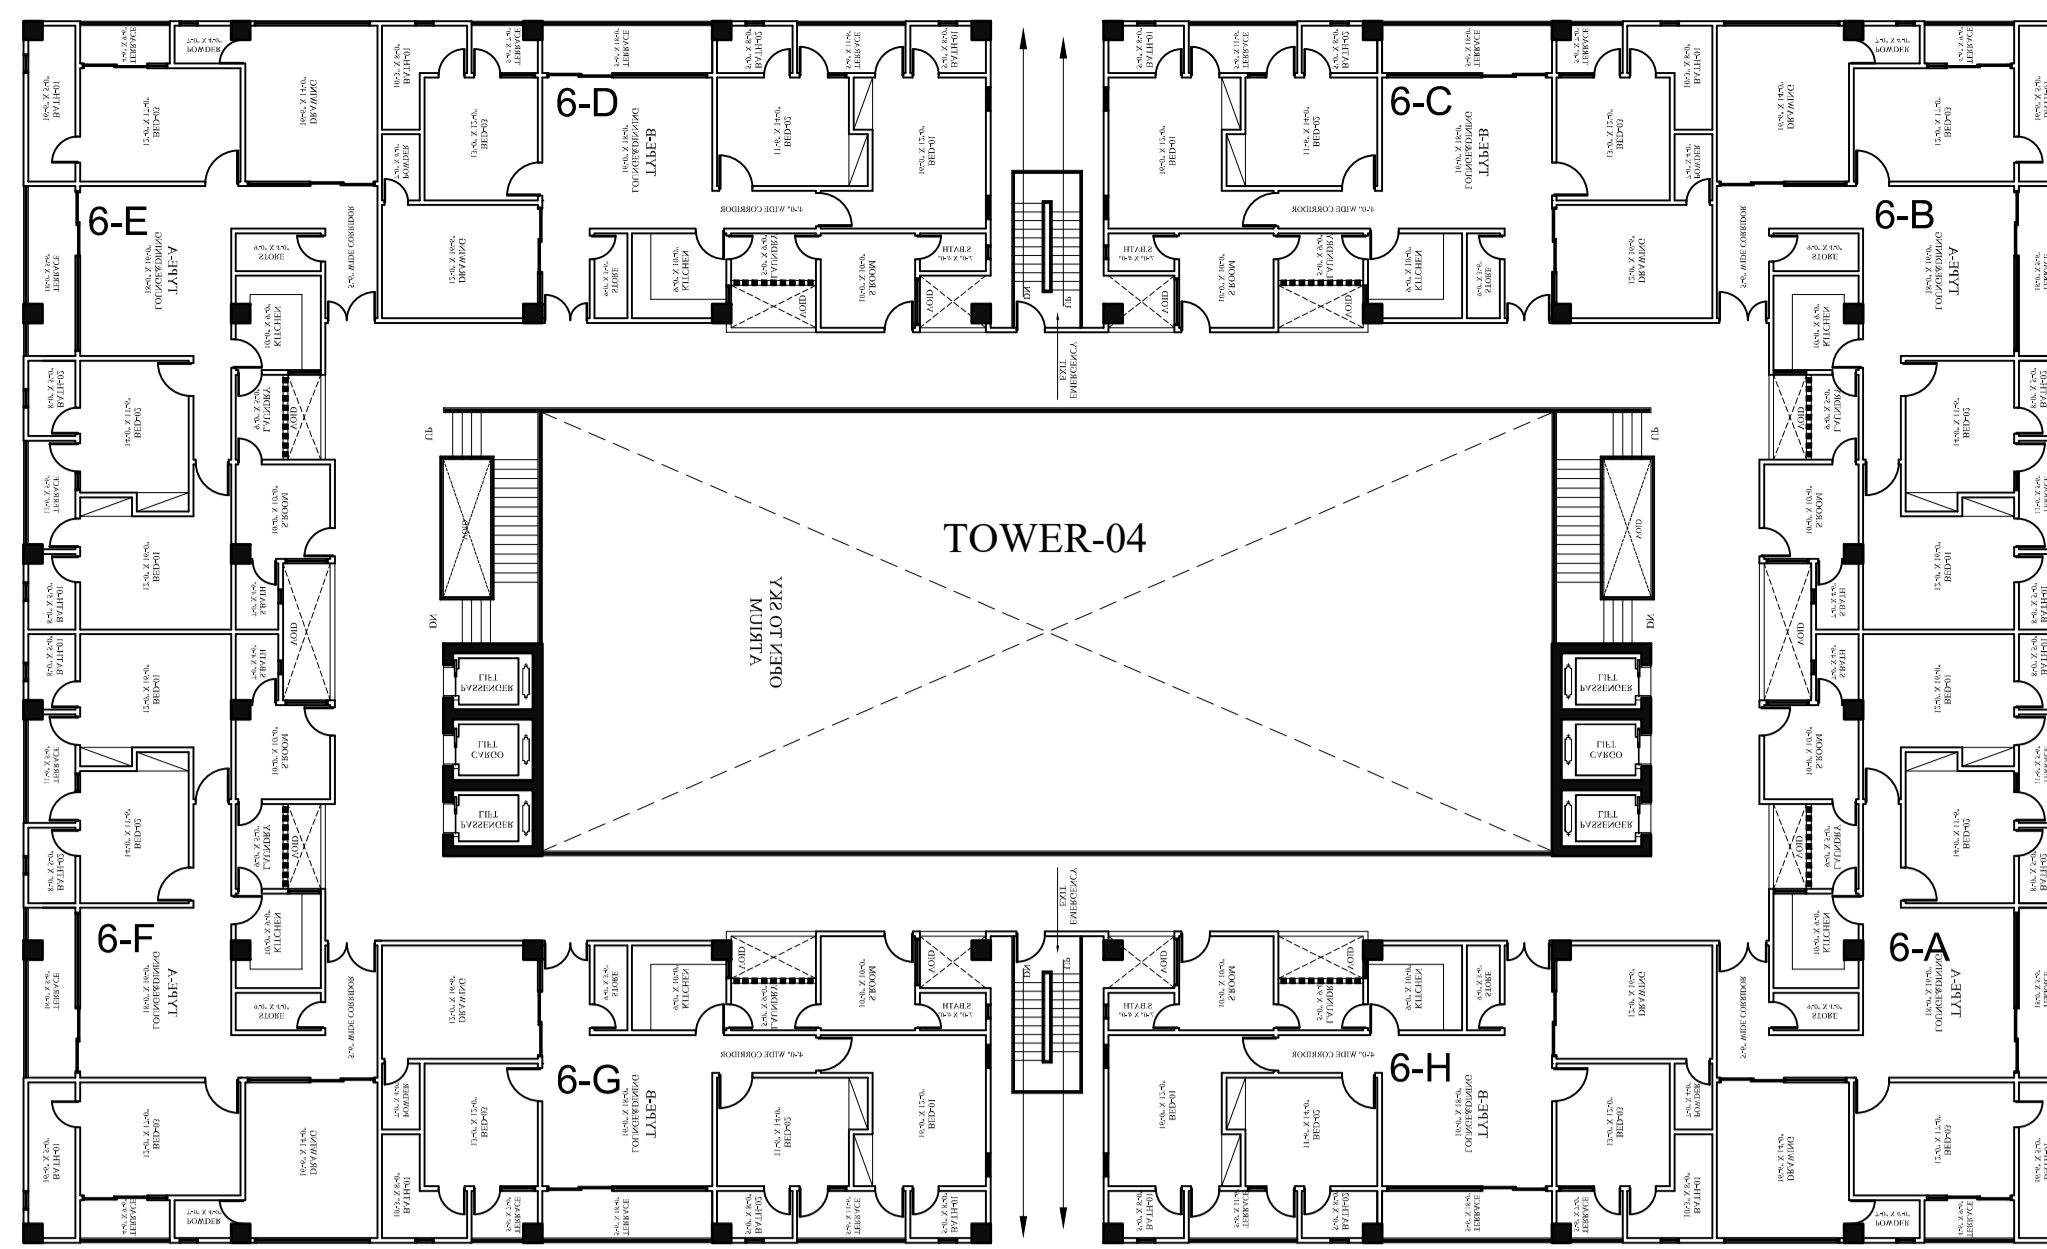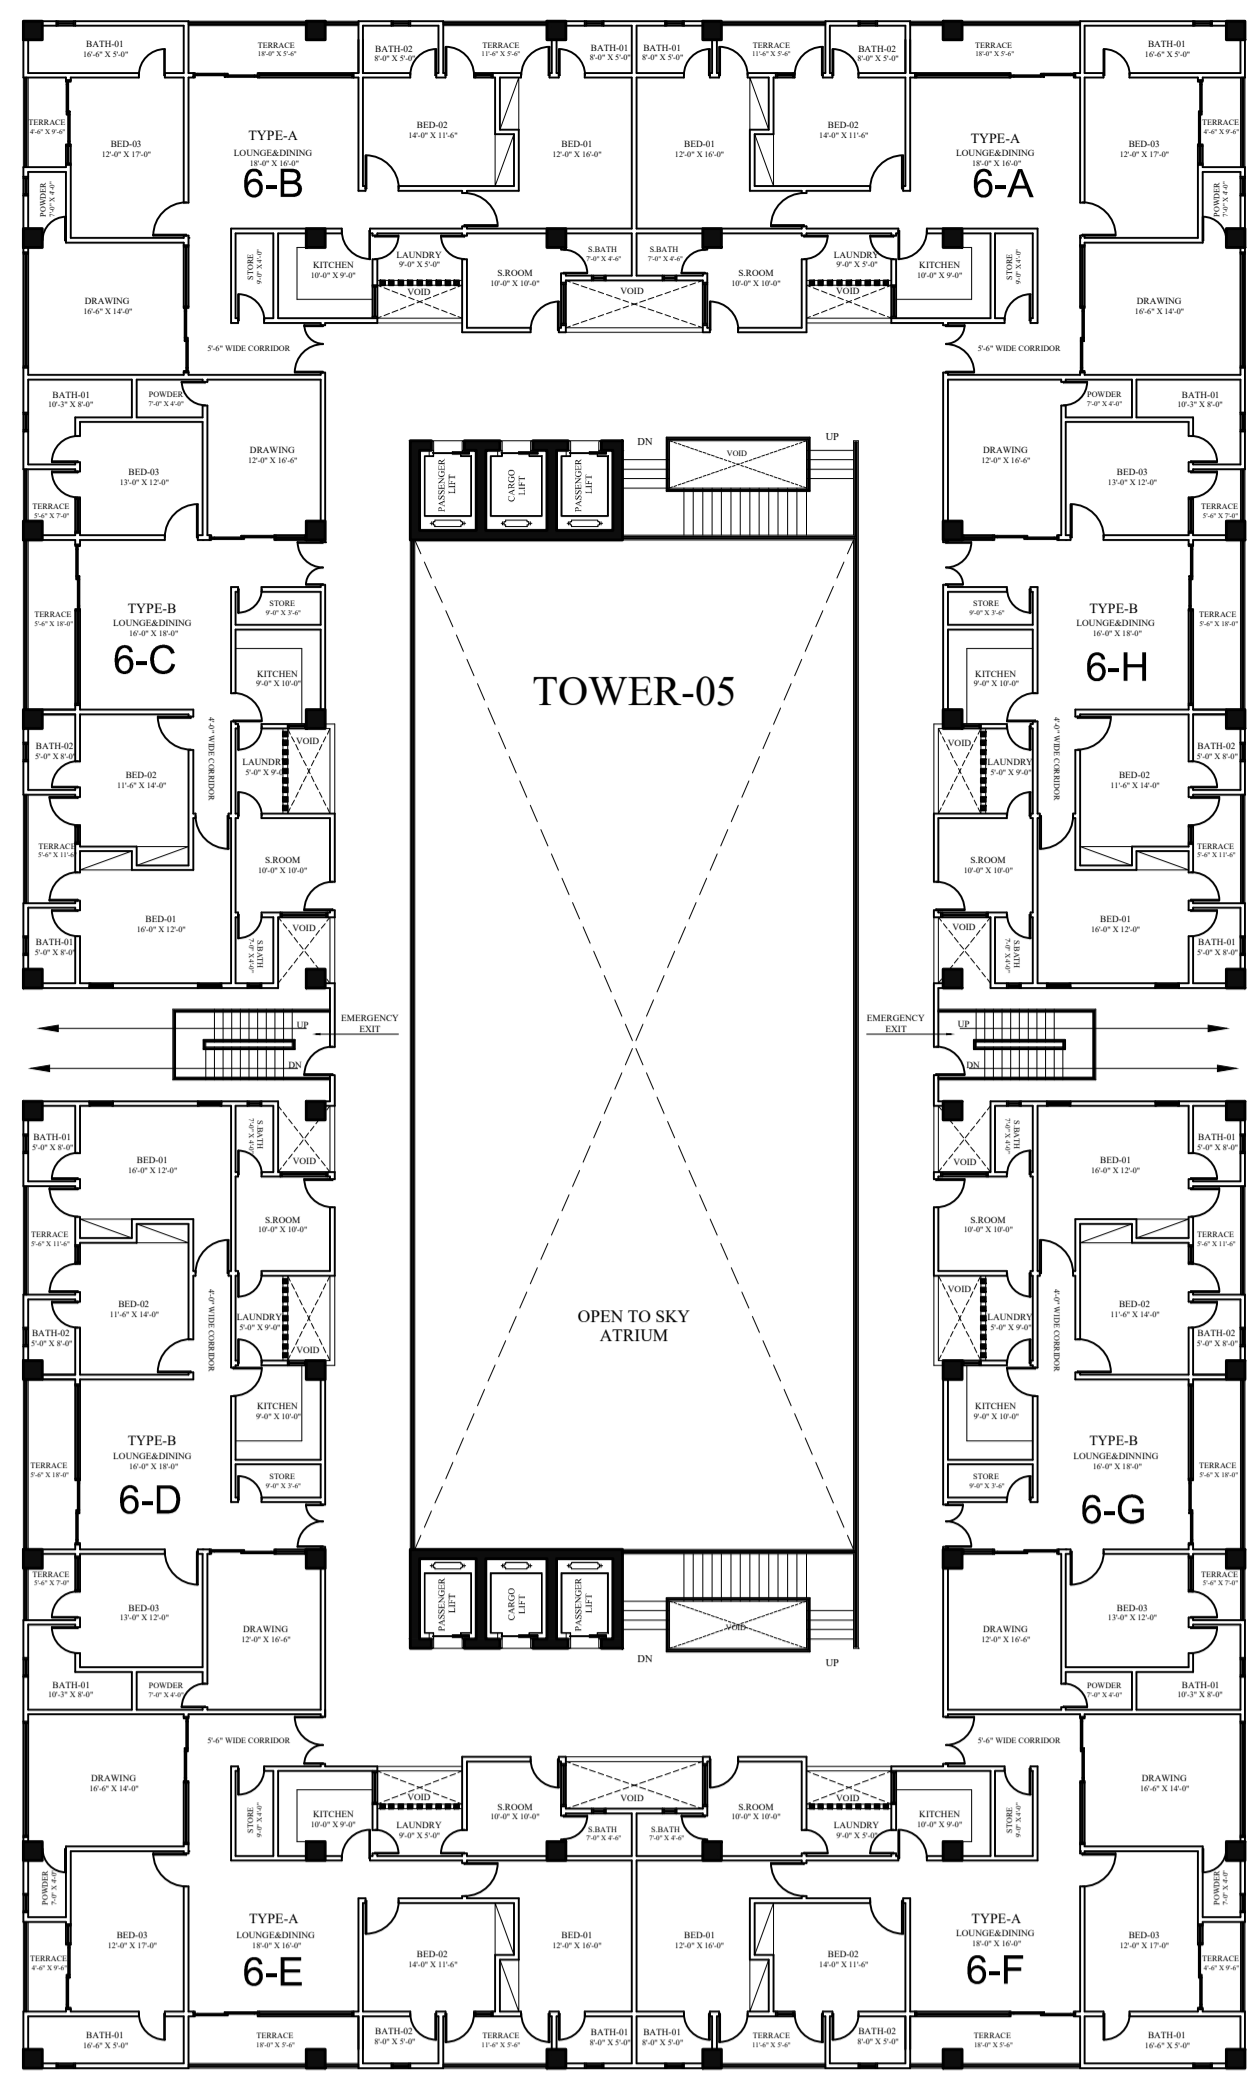

A Project By



DEVELOPERS (PVT) LTD.

Sheet no:
AR-05



GRAVITY HOUSE:
25-C, Sunset Commercial
Street # 1, Ph-IV, DHA, Karachi
Call: 92-333-222-3777
Tel: 9221-3588-6666/92-213-531-3377
Fax: 92213-582-2100
Email: gravity.dns@gmail.com
Website: www.gravitydesigners.com

Scale:
N.T.S
Date
03-01-2023


Cad by:
WAJID
Checked by:
FARAH







Project:
ASKARI 70 KANAL
LAHORE

REVISION:

TITLE:

6TH FLOOR PLAN

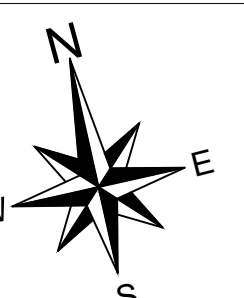

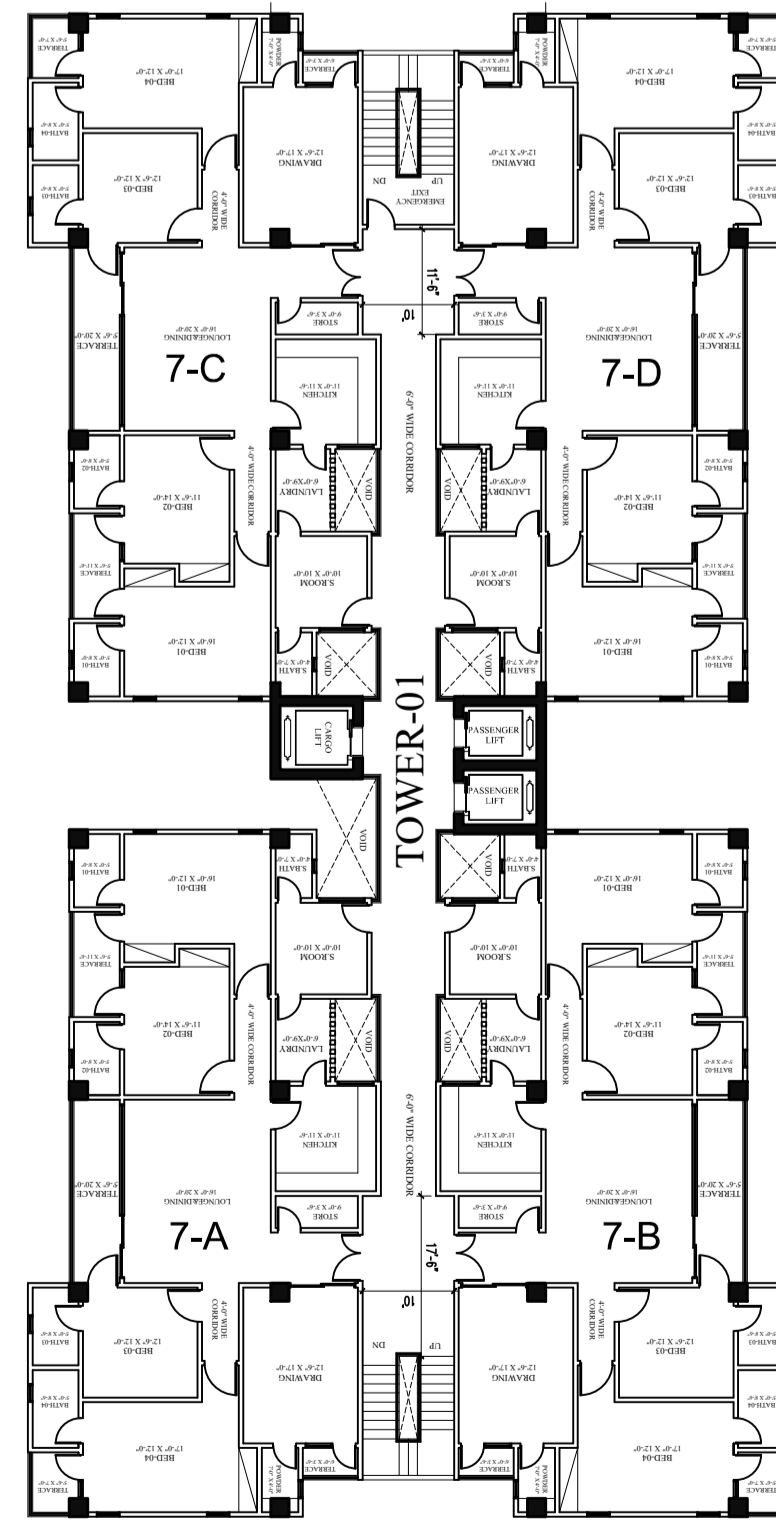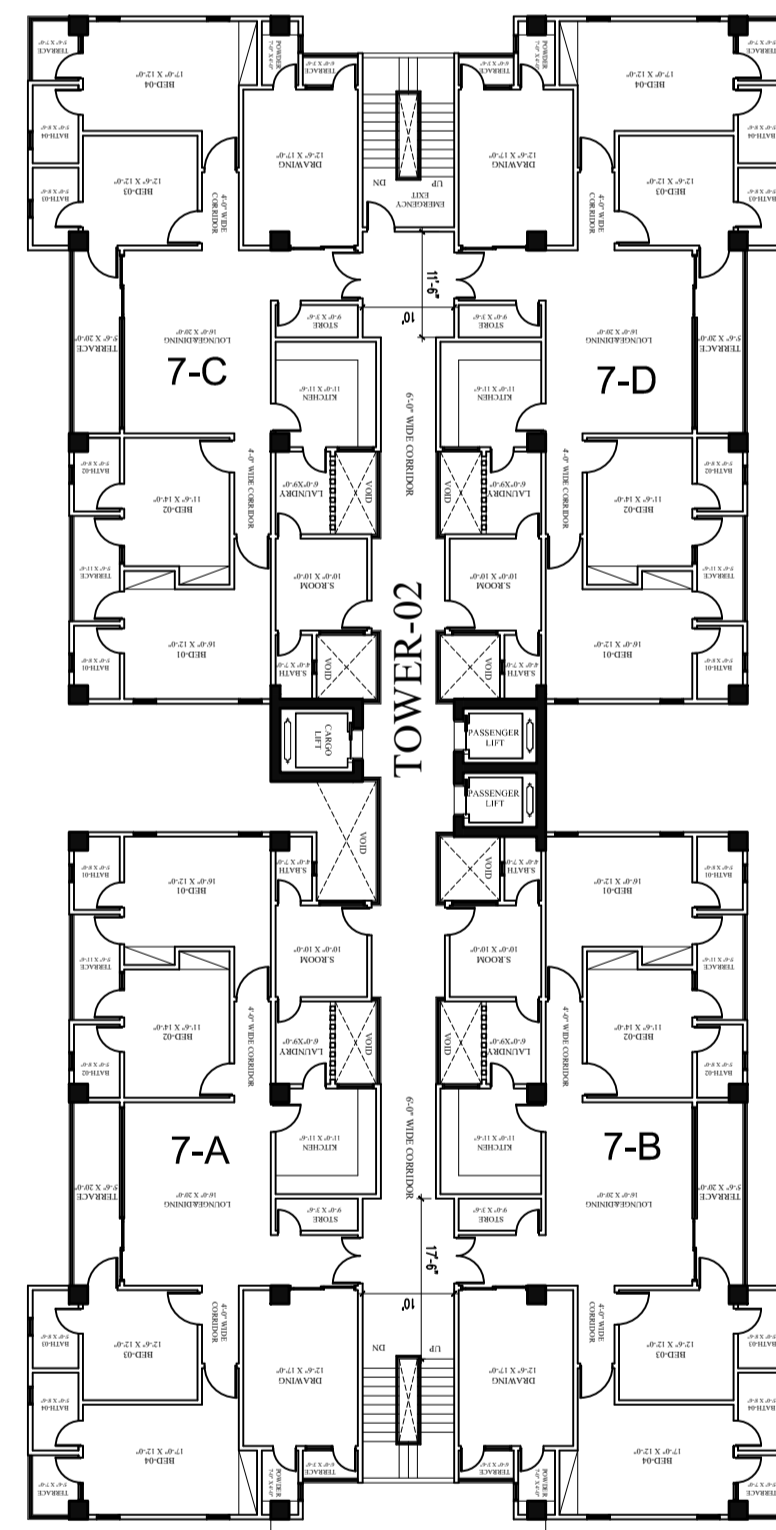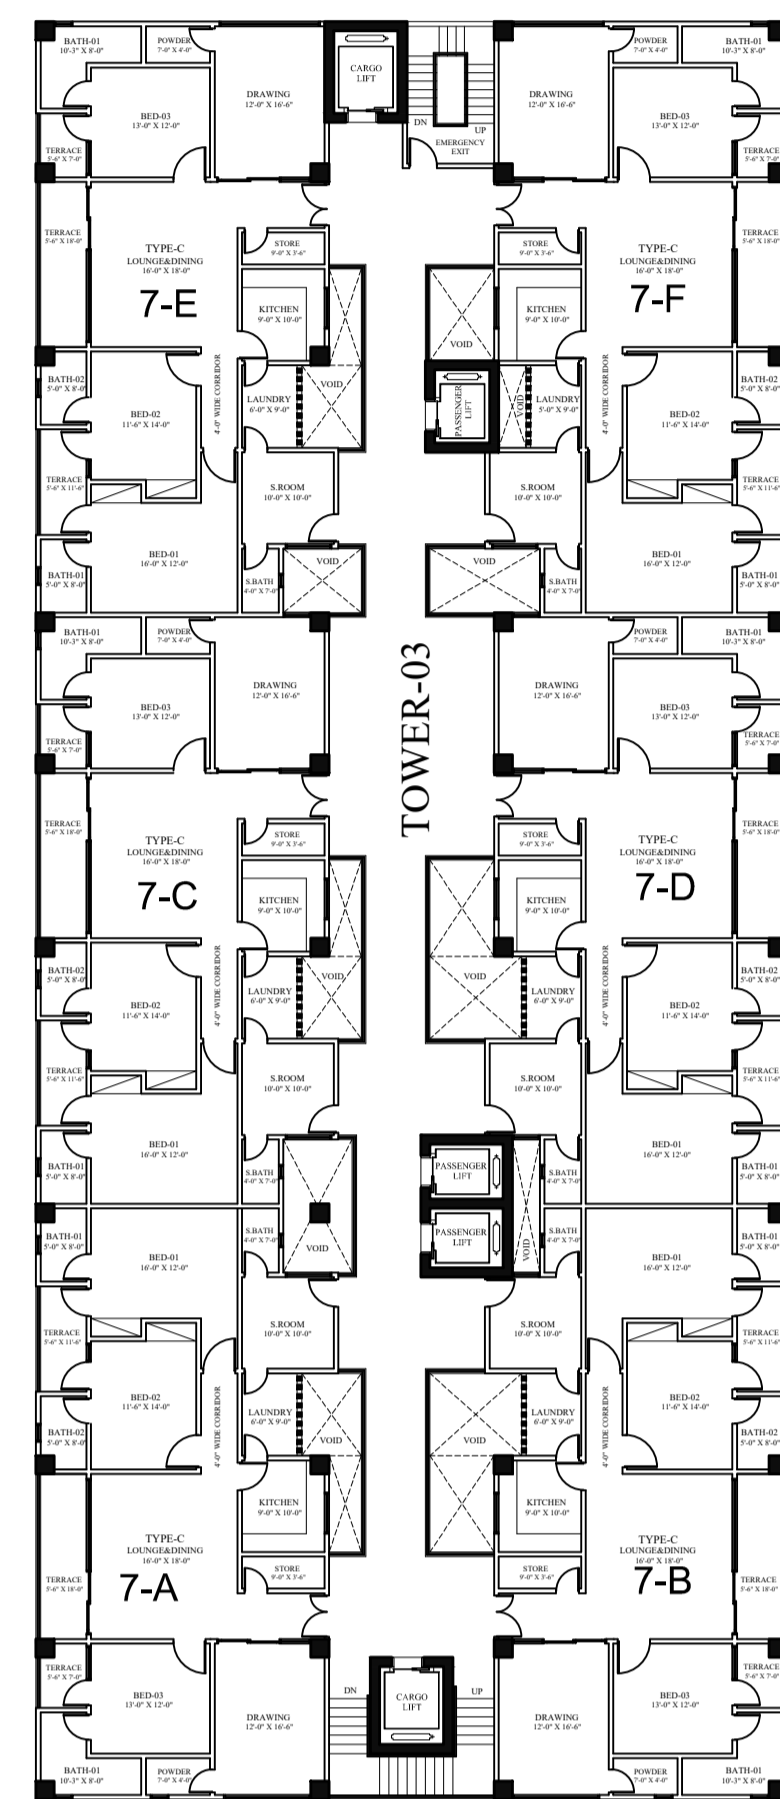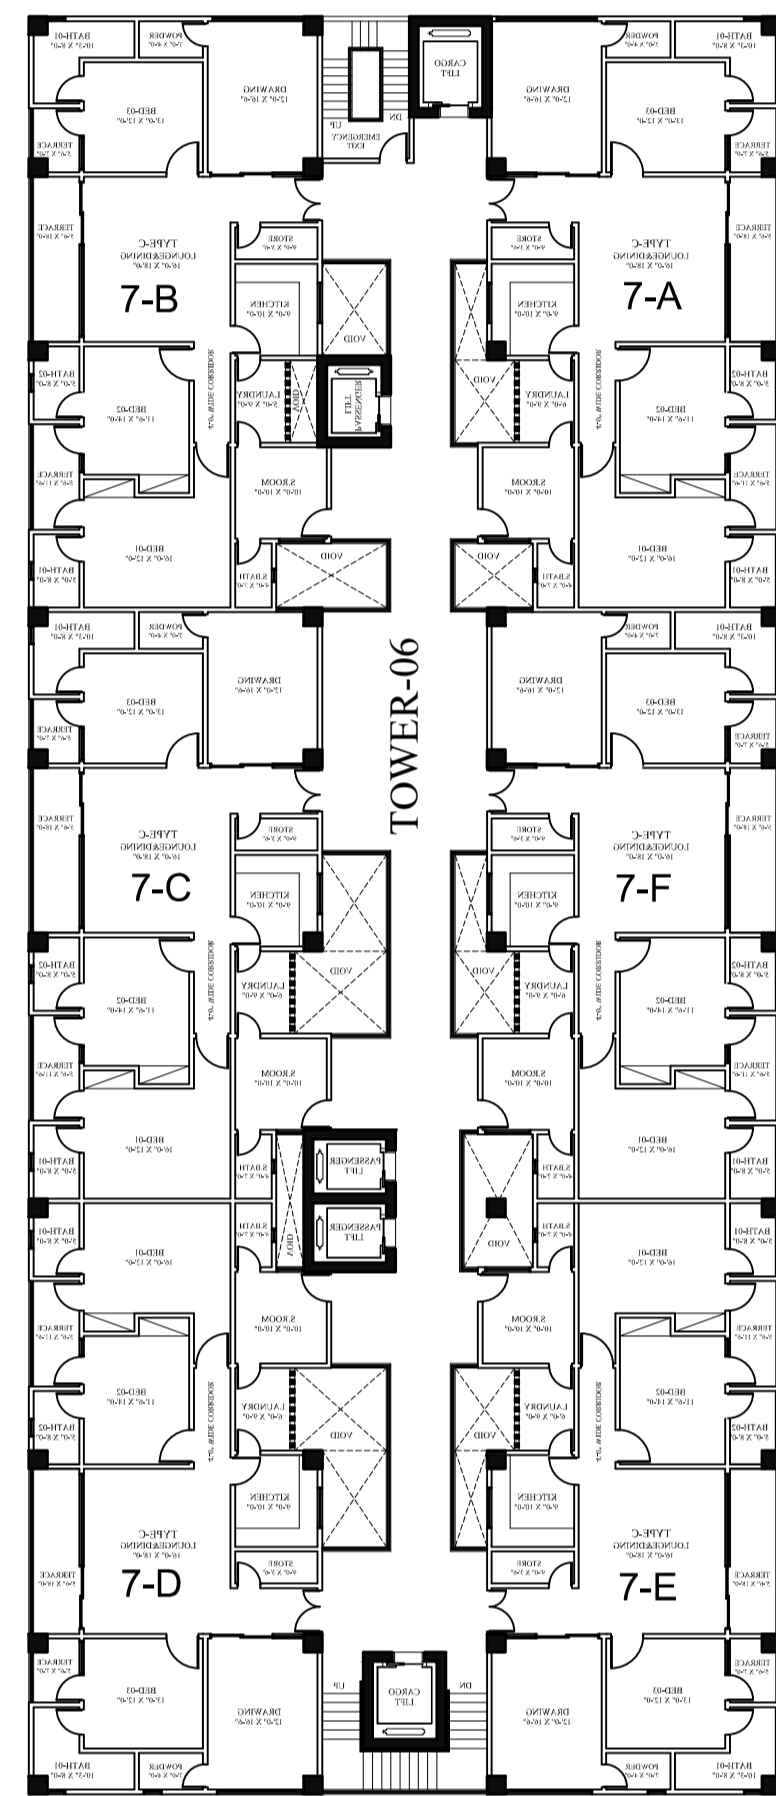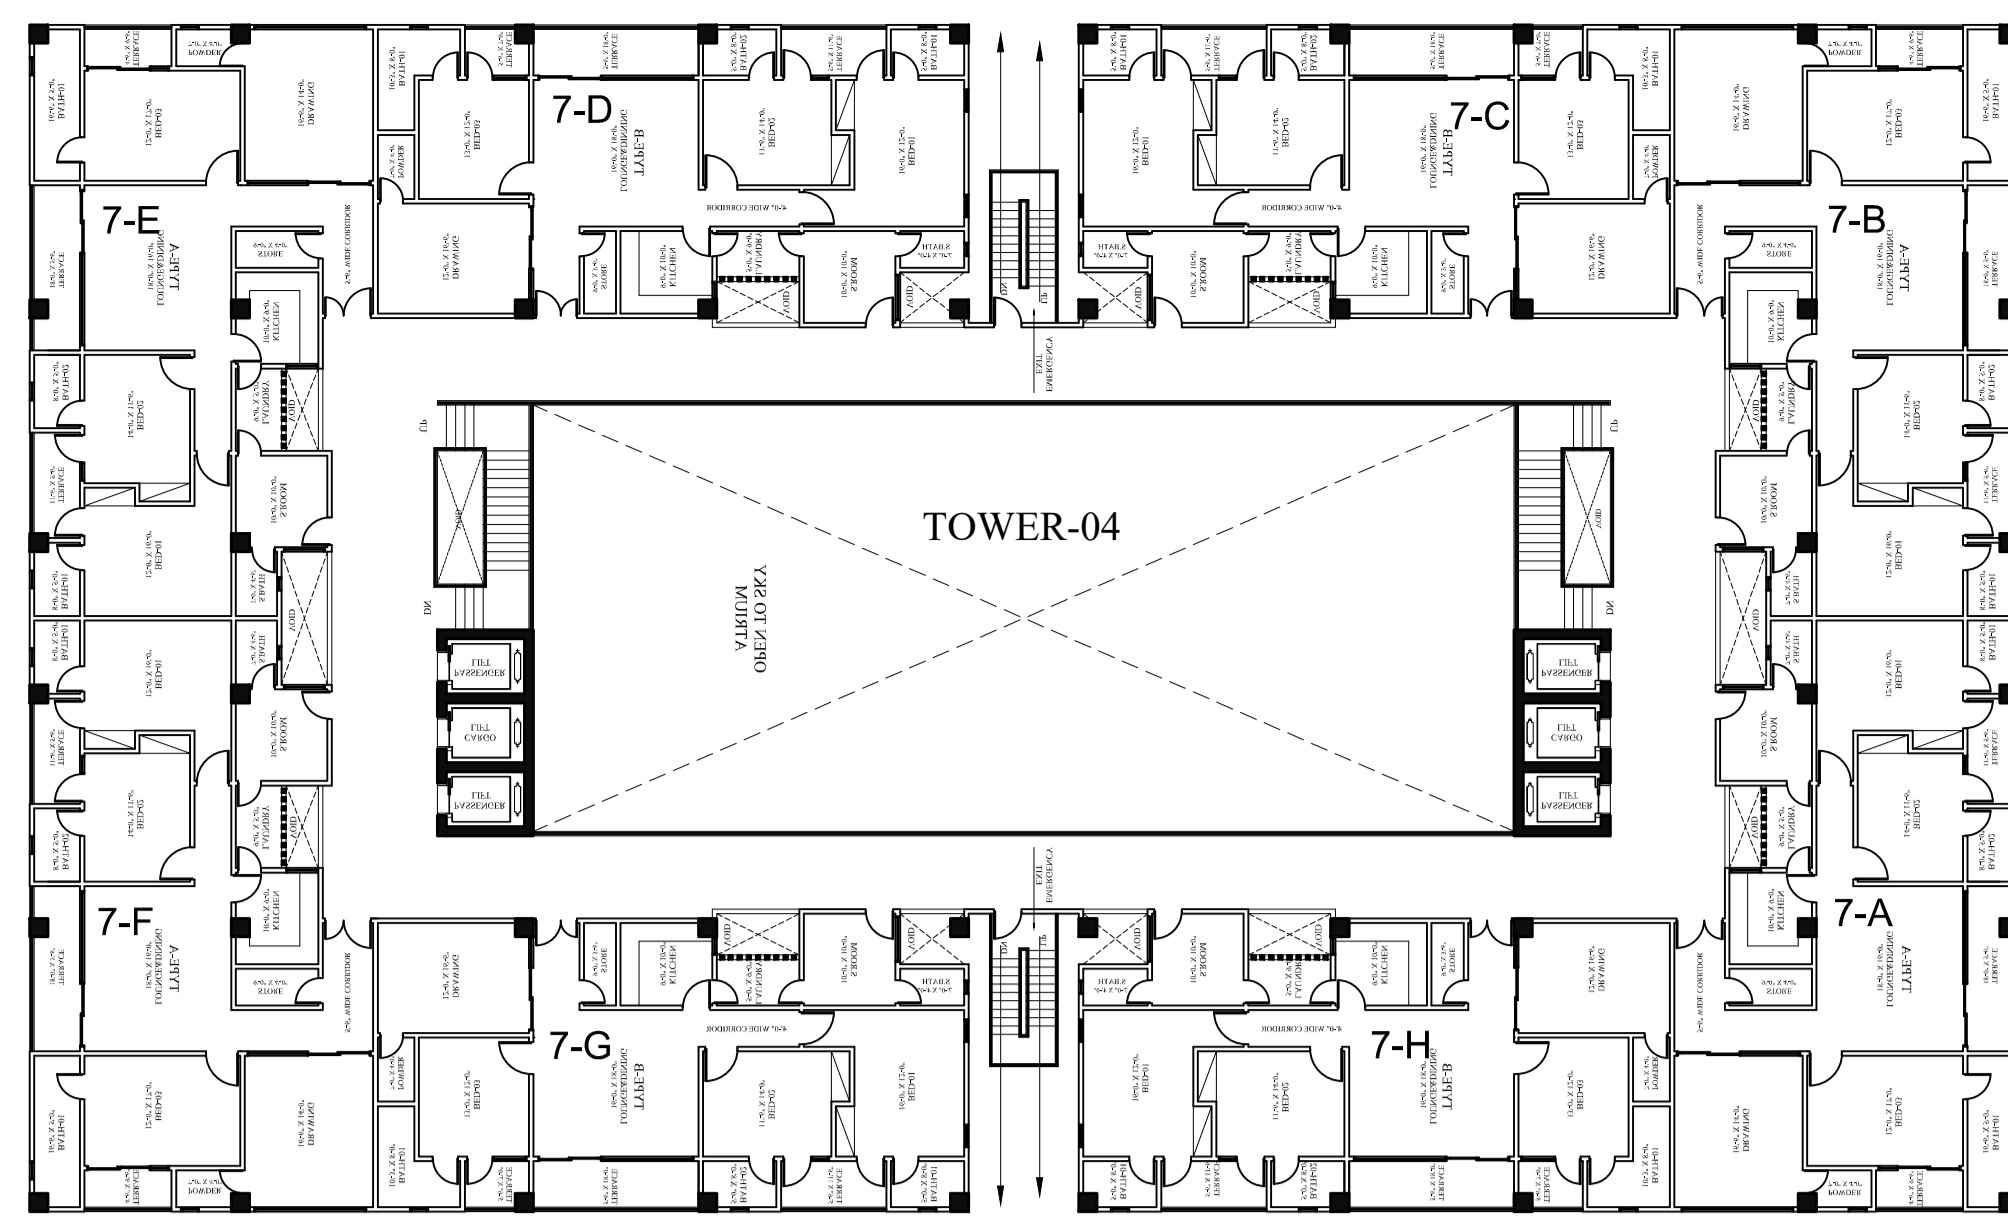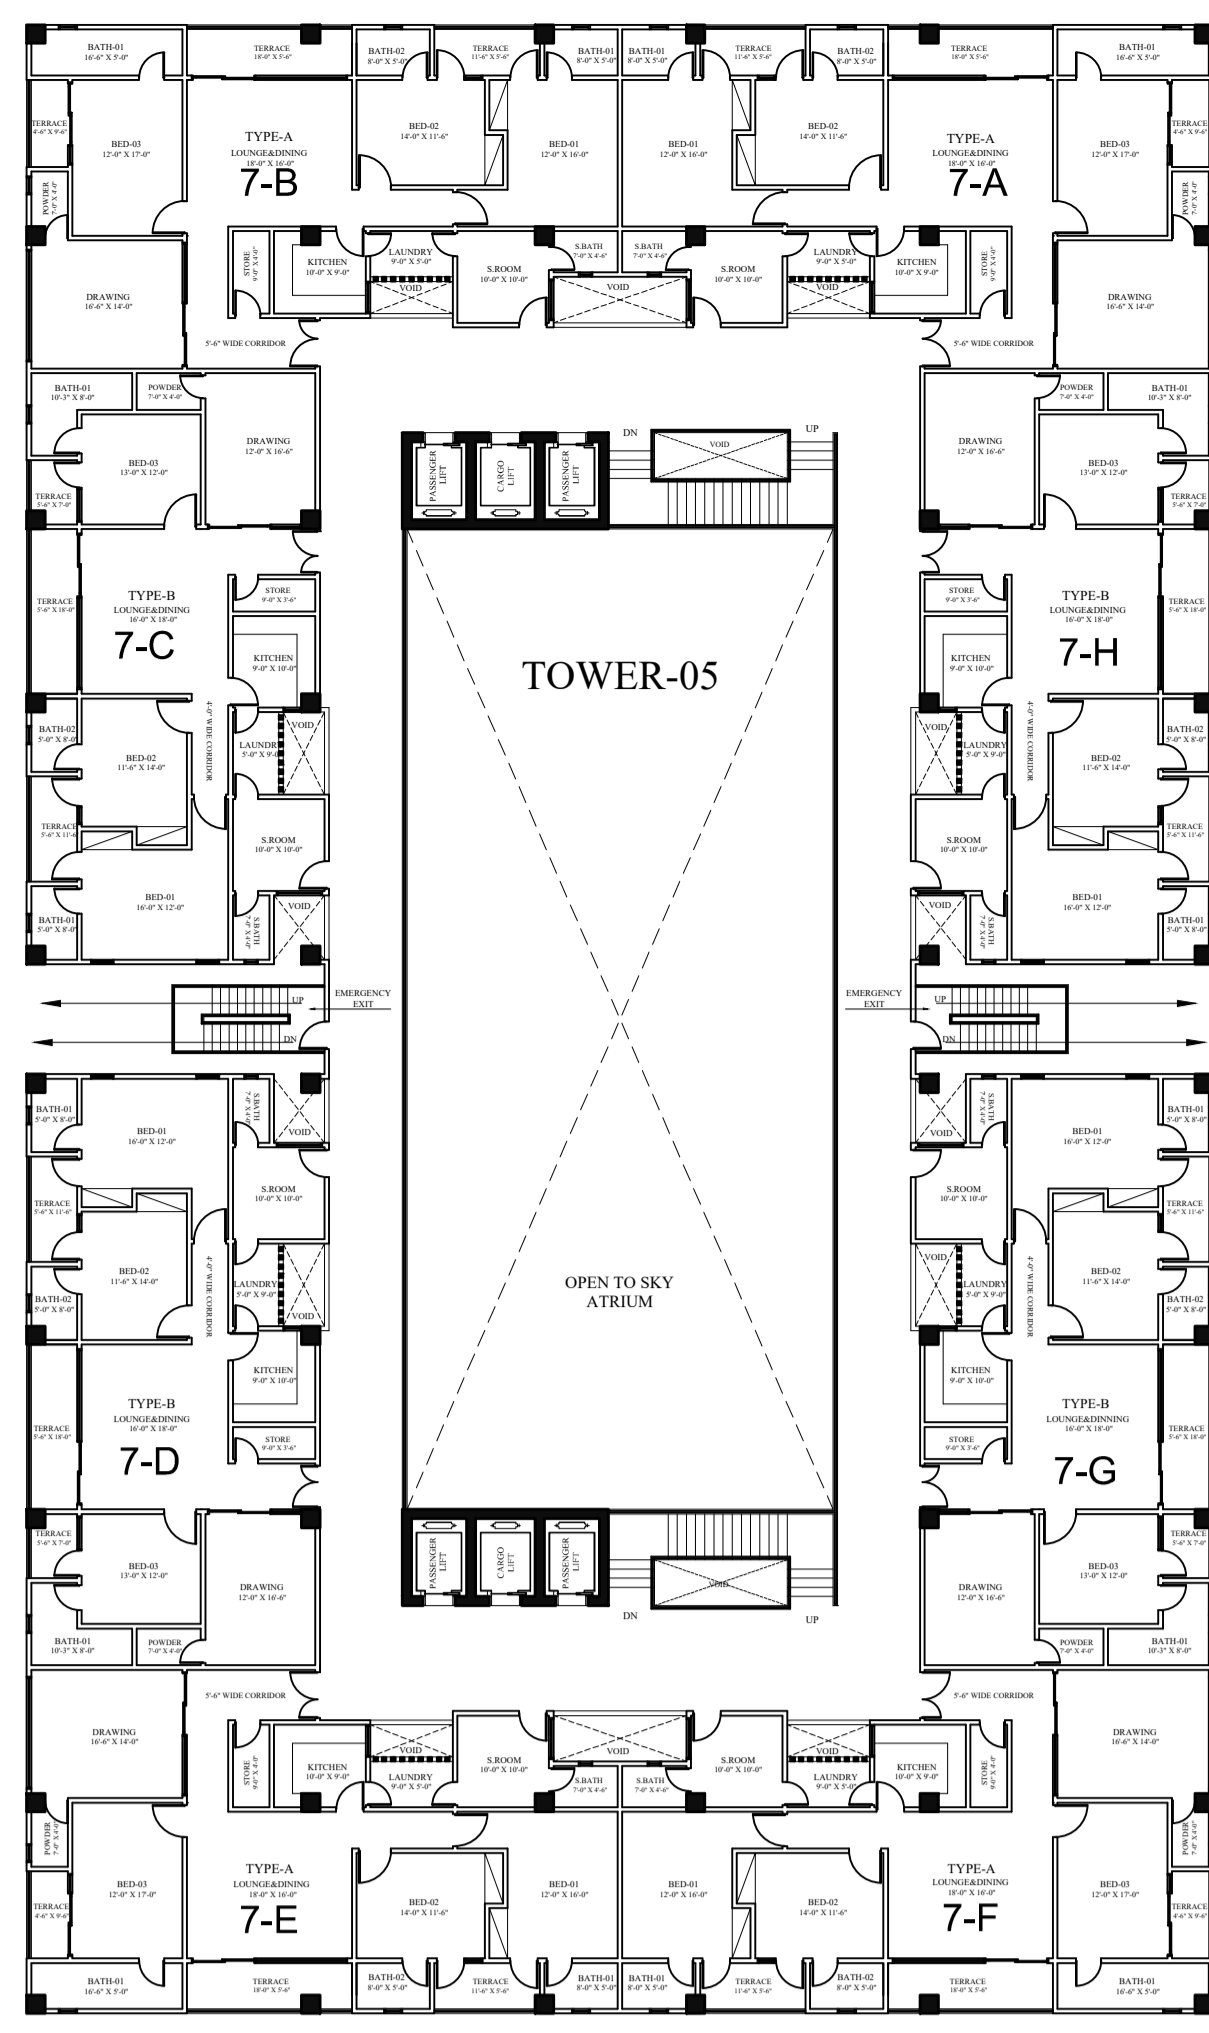


CONNECTING BRIDGE

A Project By



DEVELOPERS (PVT) LTD.

Sheet no:
AR-05


consultant:

GRAVITY
Design & Construction







Scale:
N.T.S
Date
03-01-2023

Cad by:
WAJID
Checked by:
FARAH
Project:
ASKARI 70 KANAL
LAHORE

REVISION:

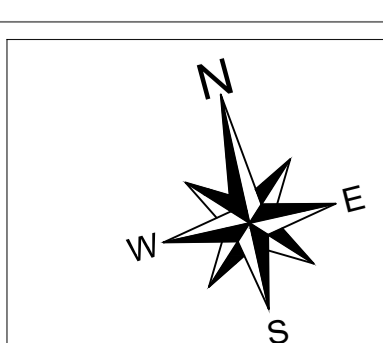TITLE:
7TH FLOOR PLAN



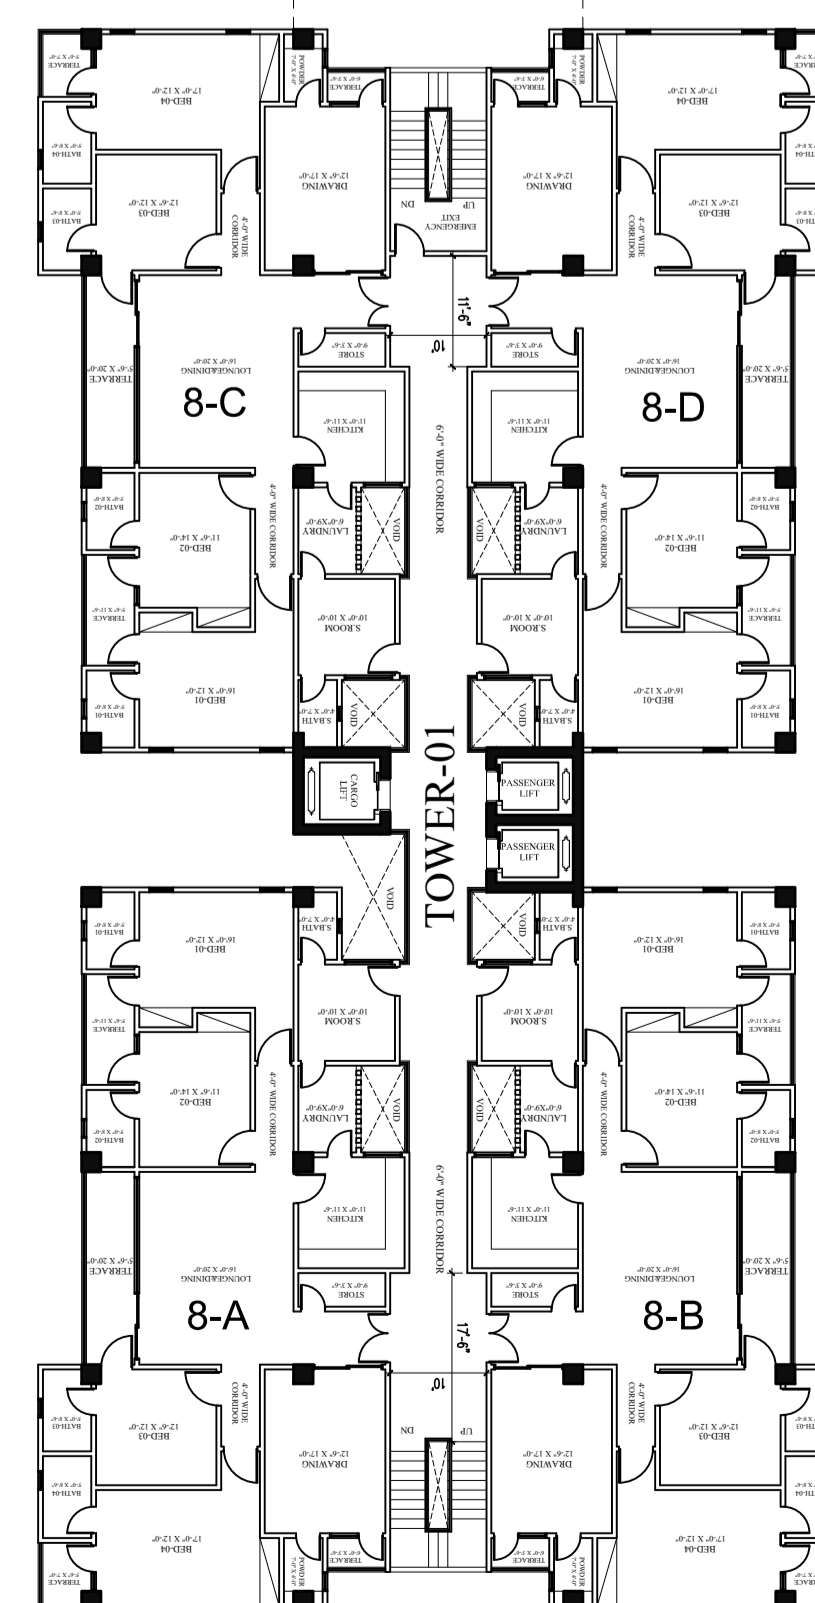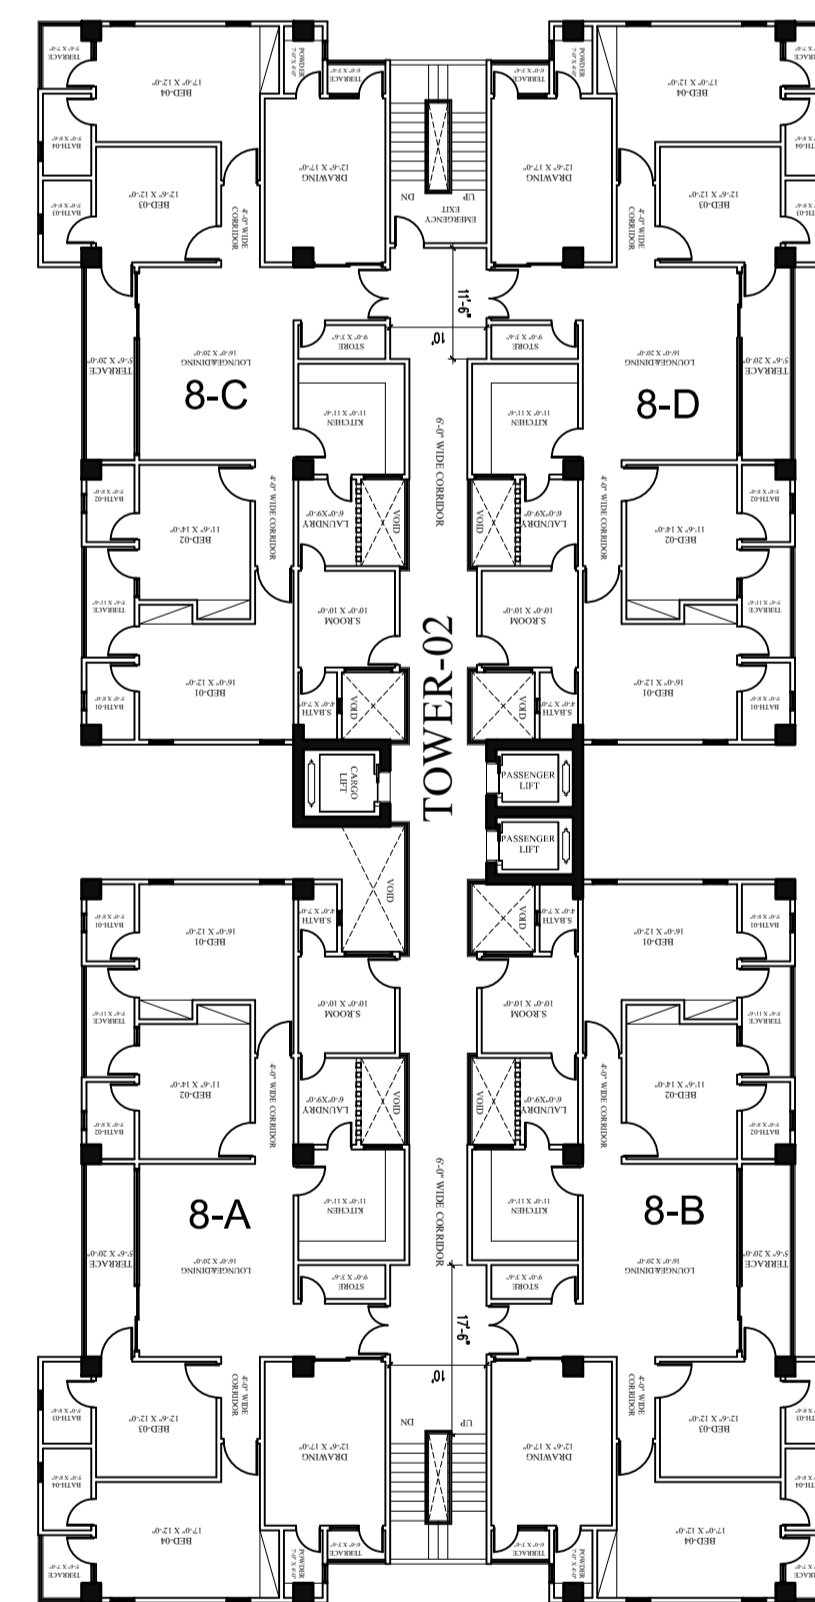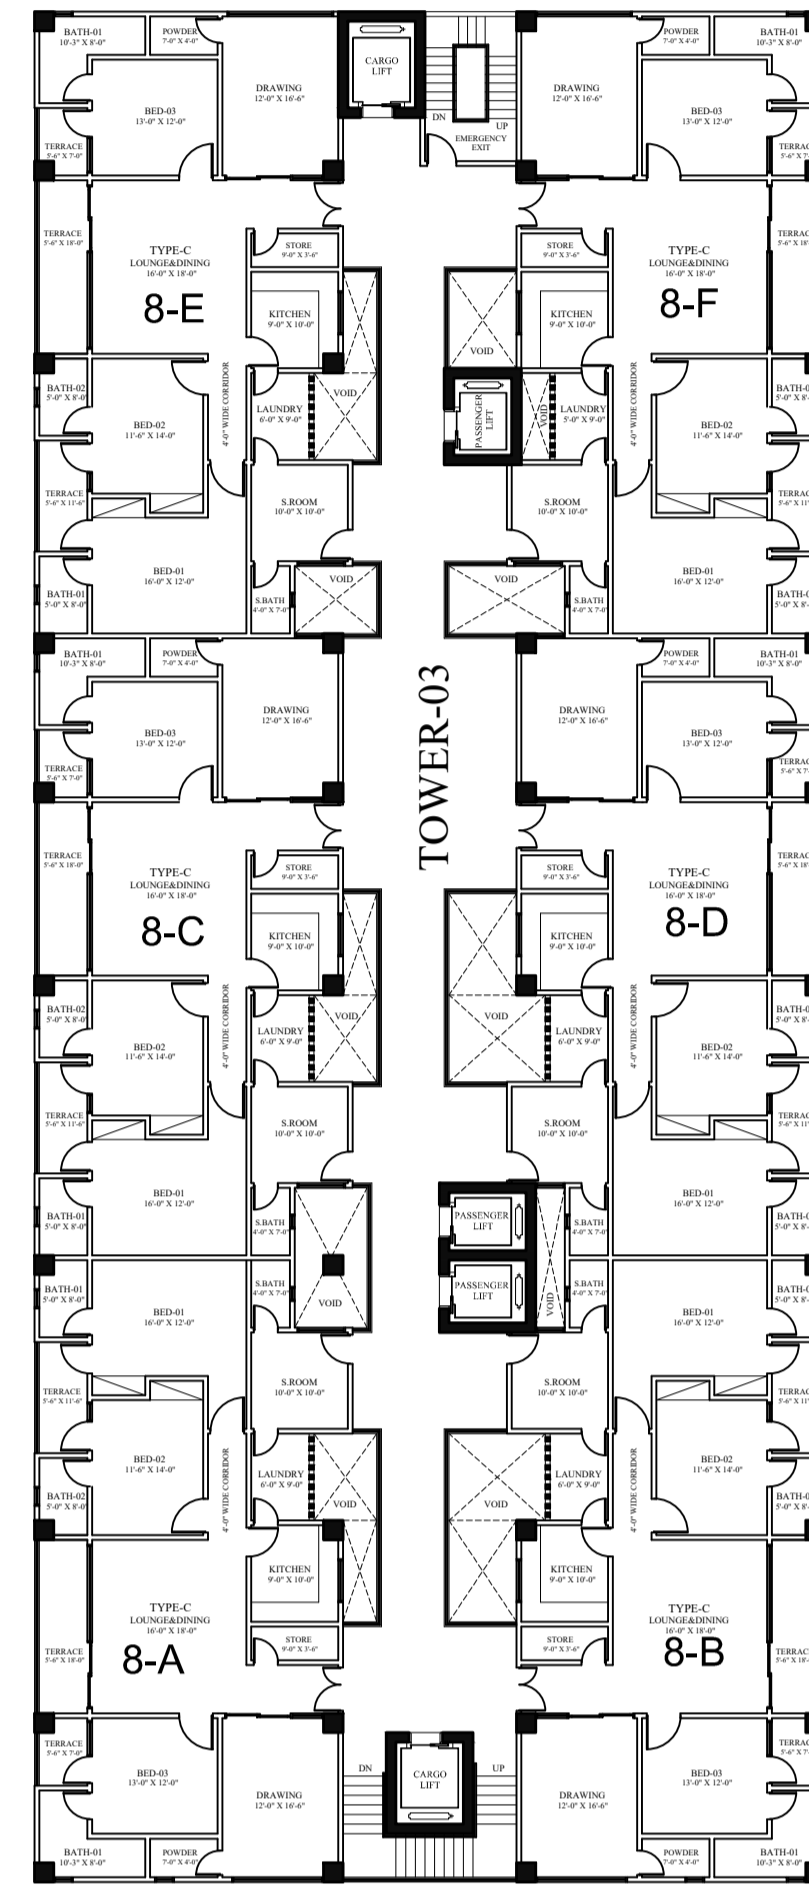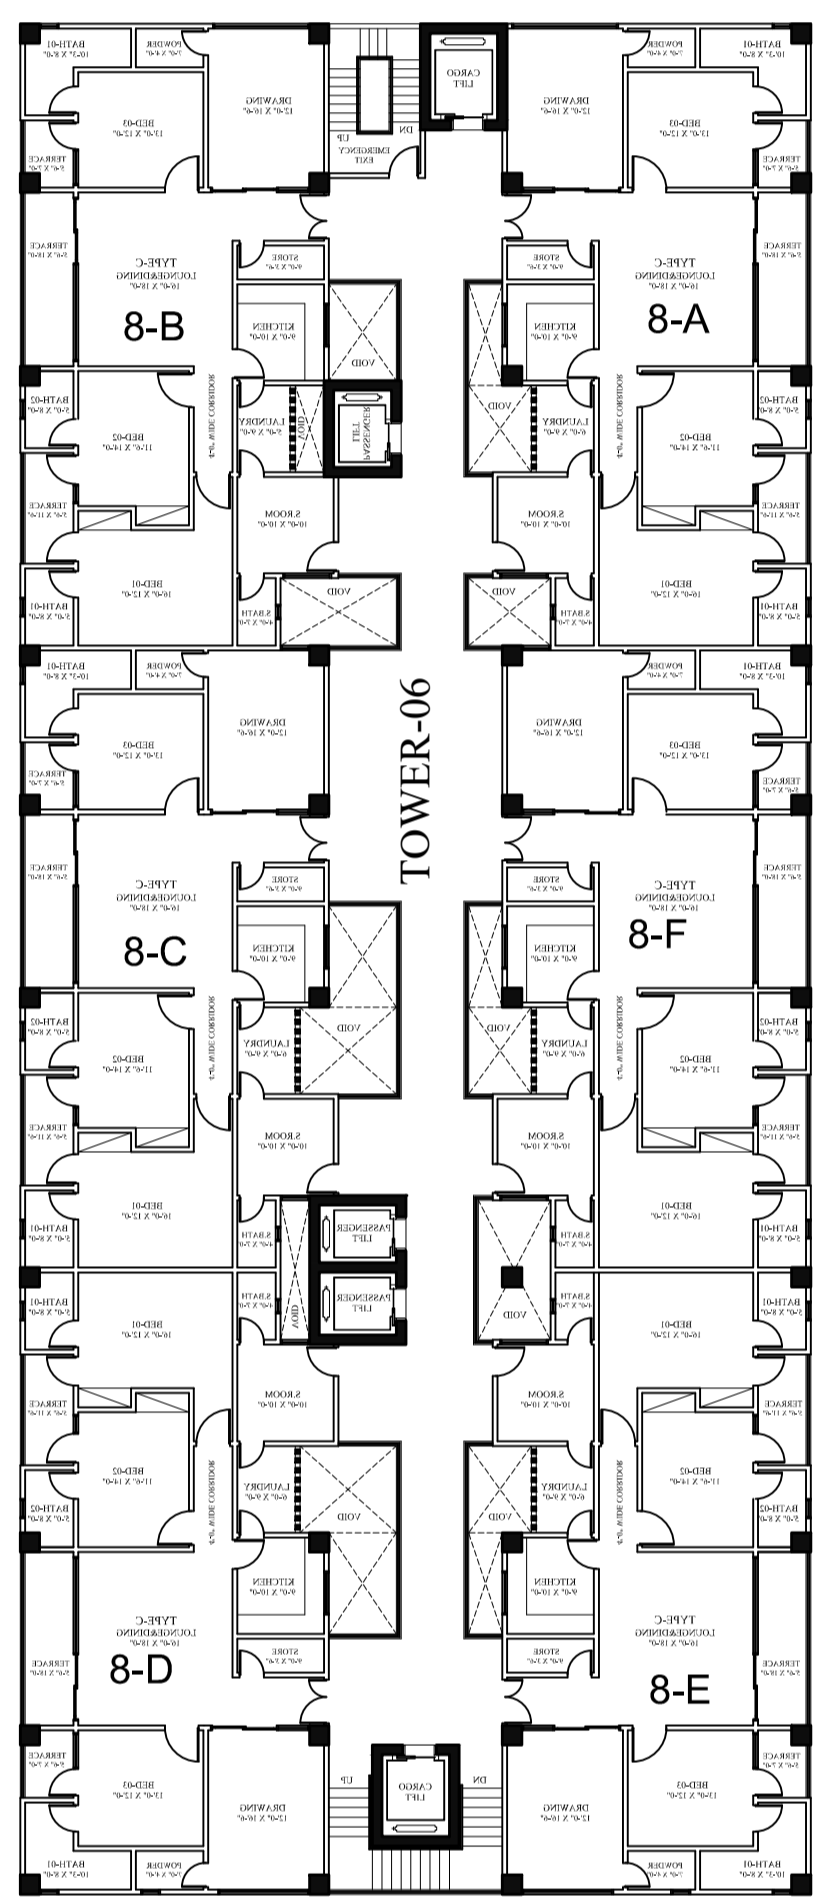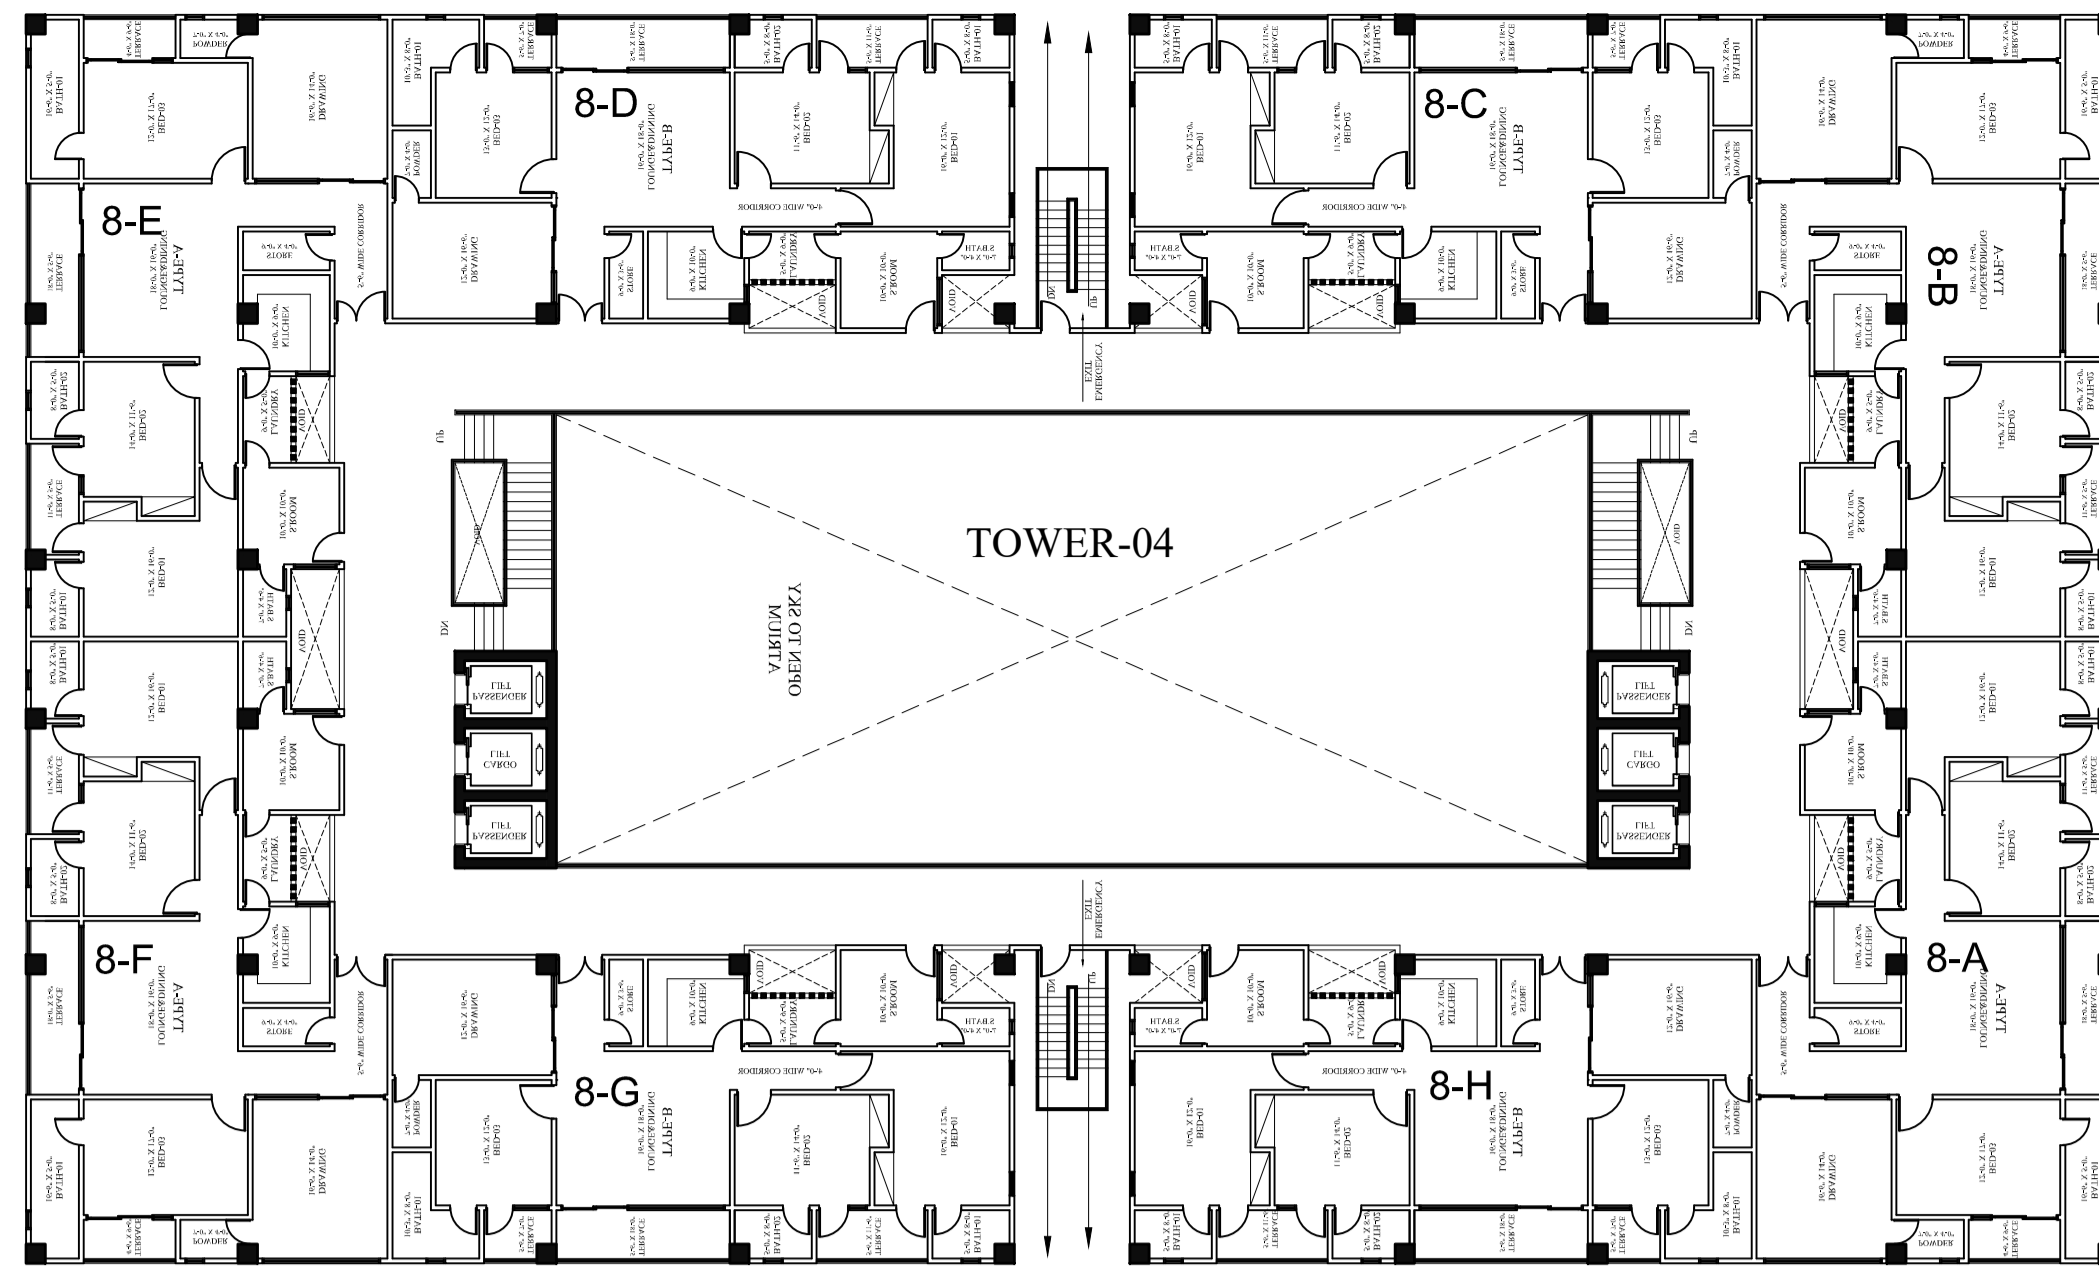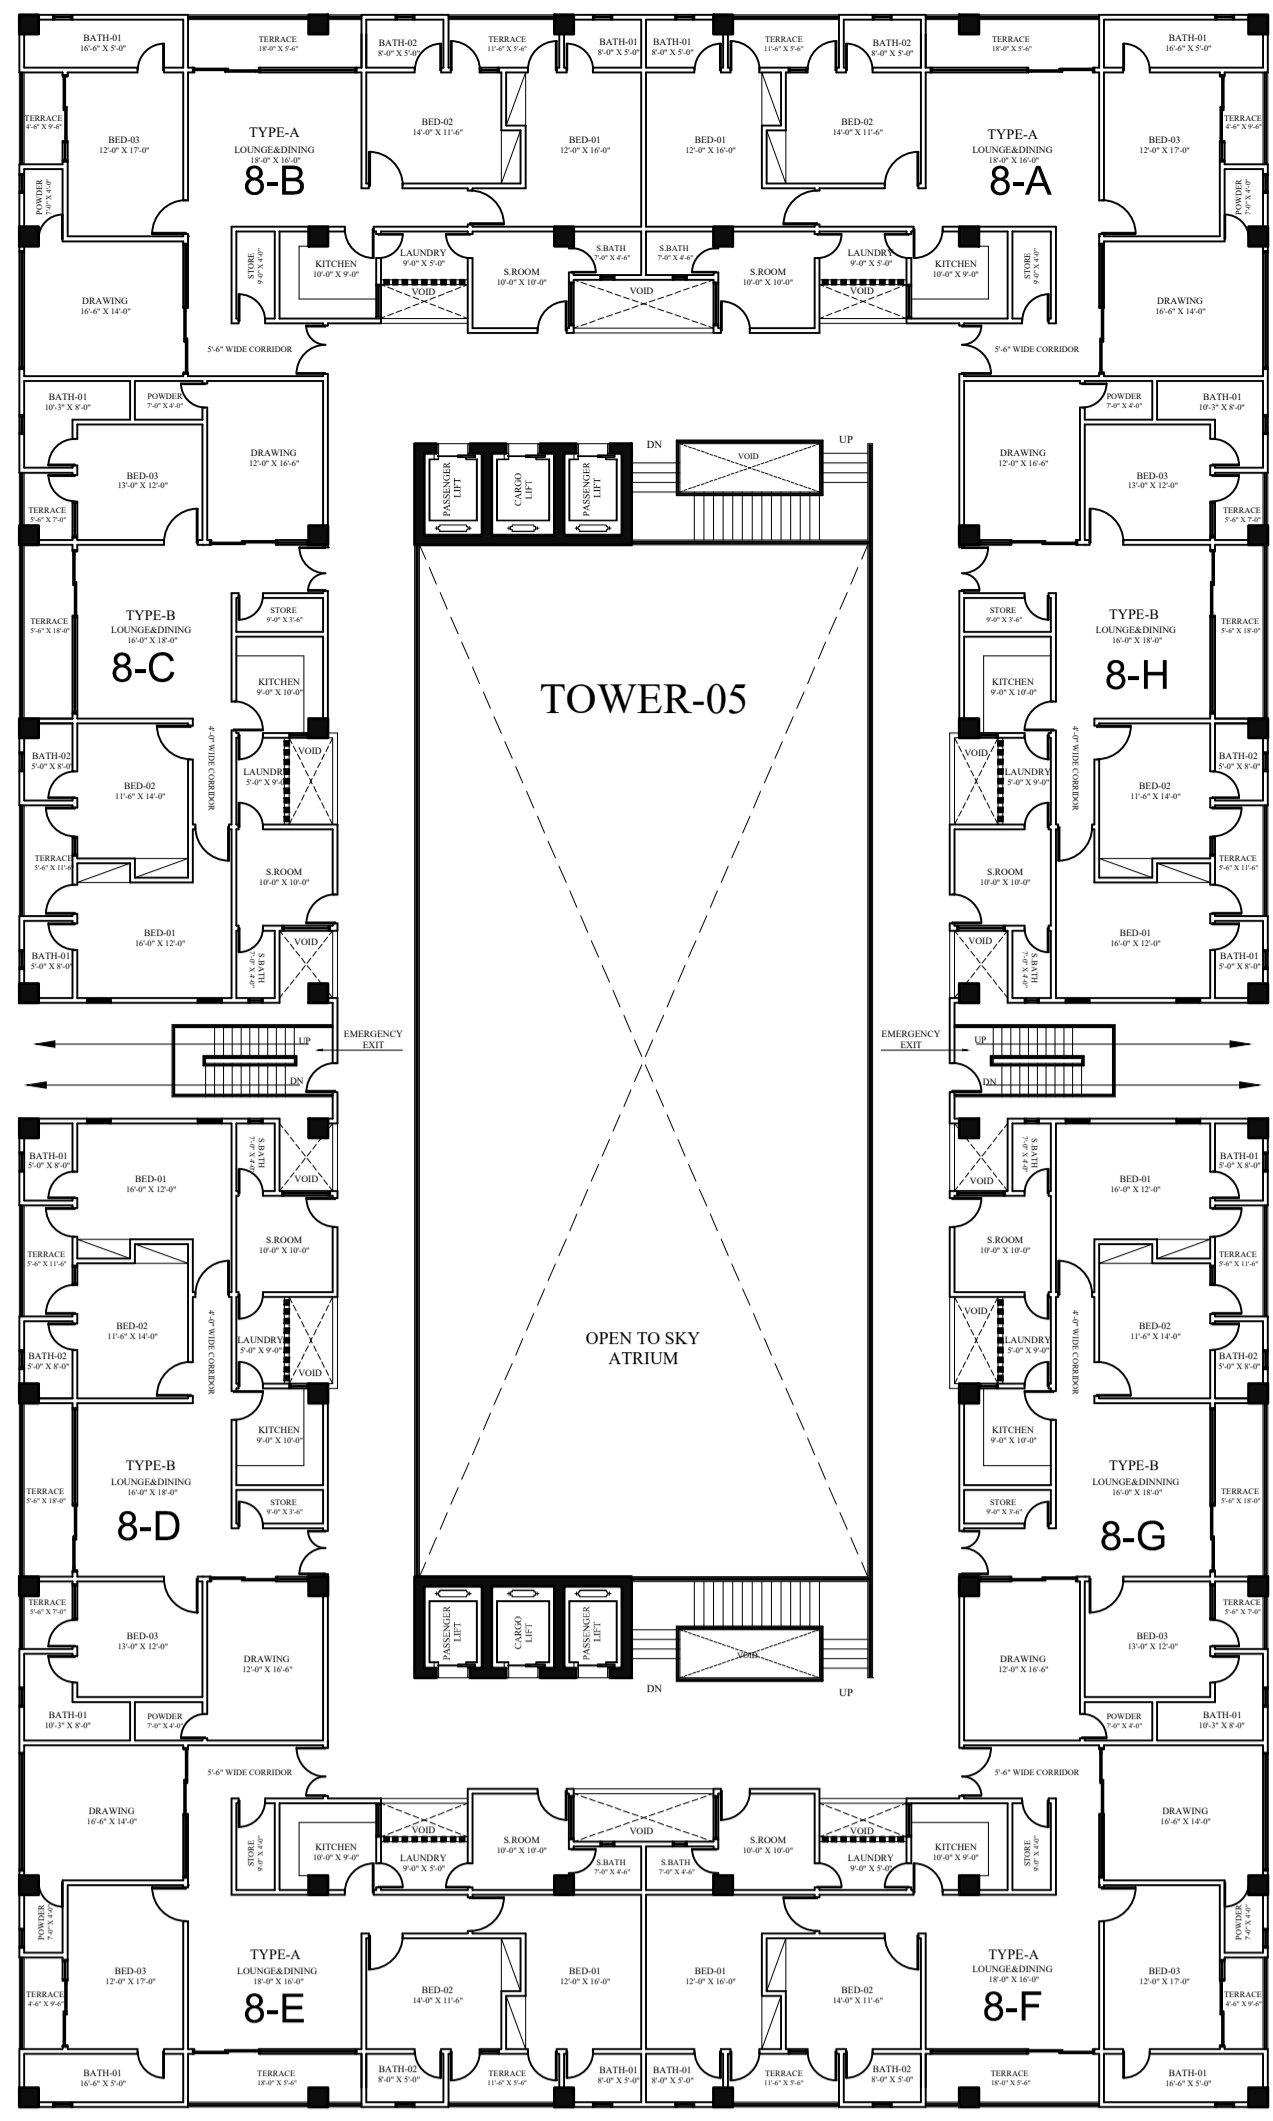

CONNECTING
BRIDGE

A Project By



DEVELOPERS (PVT) LTD.

Sheet no:

AR-05

consultant:



GRAVITY HOUSE:
25-C, Sunset Commercial
Street # 1, Ph-IV, DHA, Karachi
Call: 92-333-222-3777
Tel: 9221-3588-6666/92-213-531-3377
Fax: 9221-582-2100
Email: gravity.dns@gmail.com
Website: www.gravitydesigners.com

Scale:

N.T.S

Date

03-01-2023

Cad by:

WAJID

Checked by:

FARAH


Project:







ASKARI 70 KANAL
LAHORE

REVISION:

TITLE:

8TH FLOOR PLAN

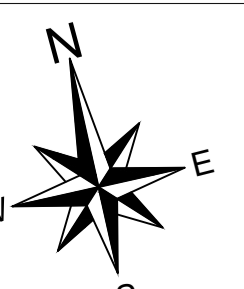

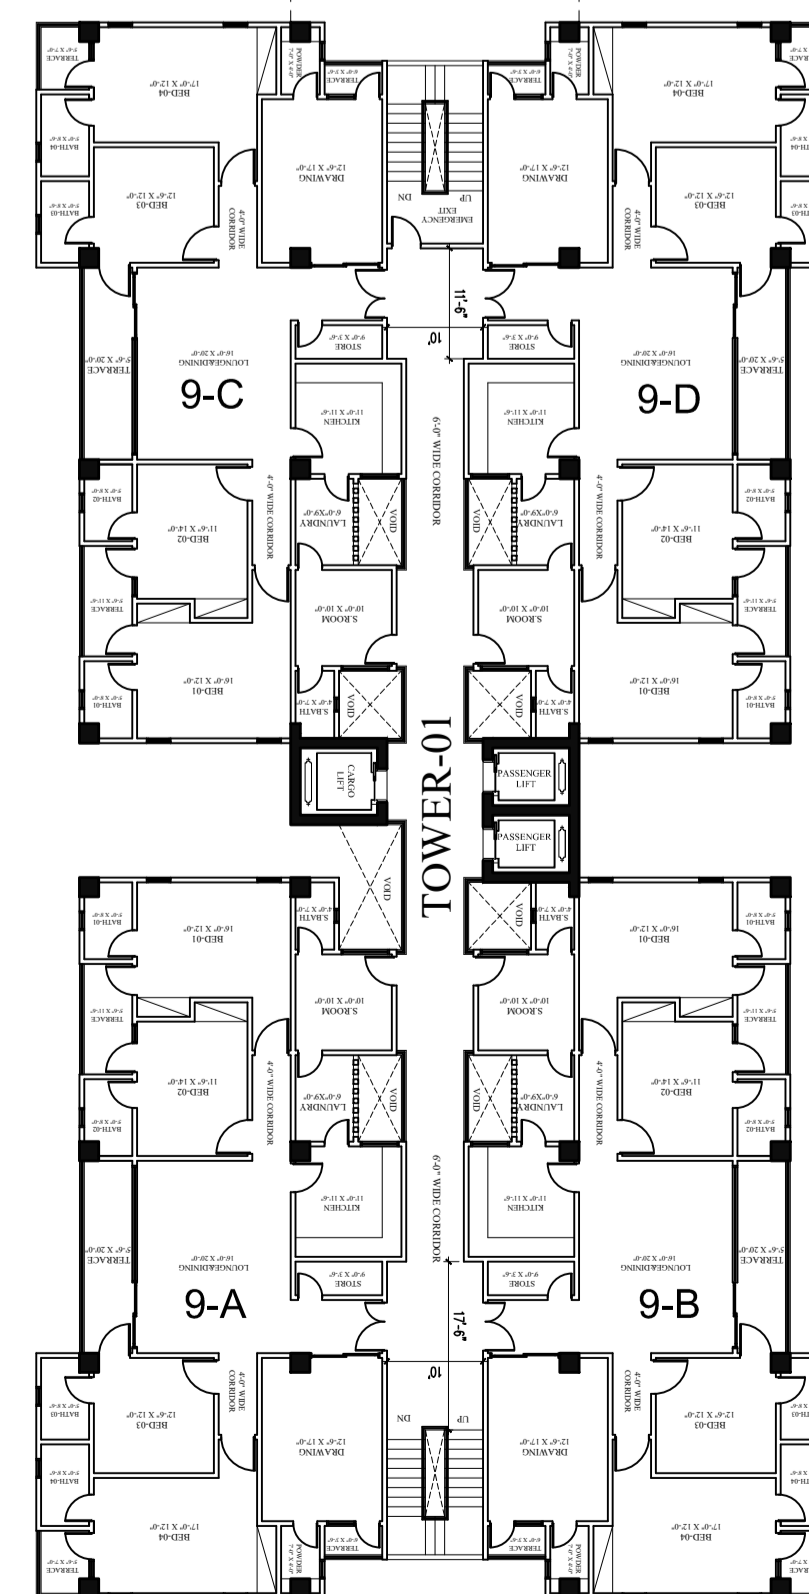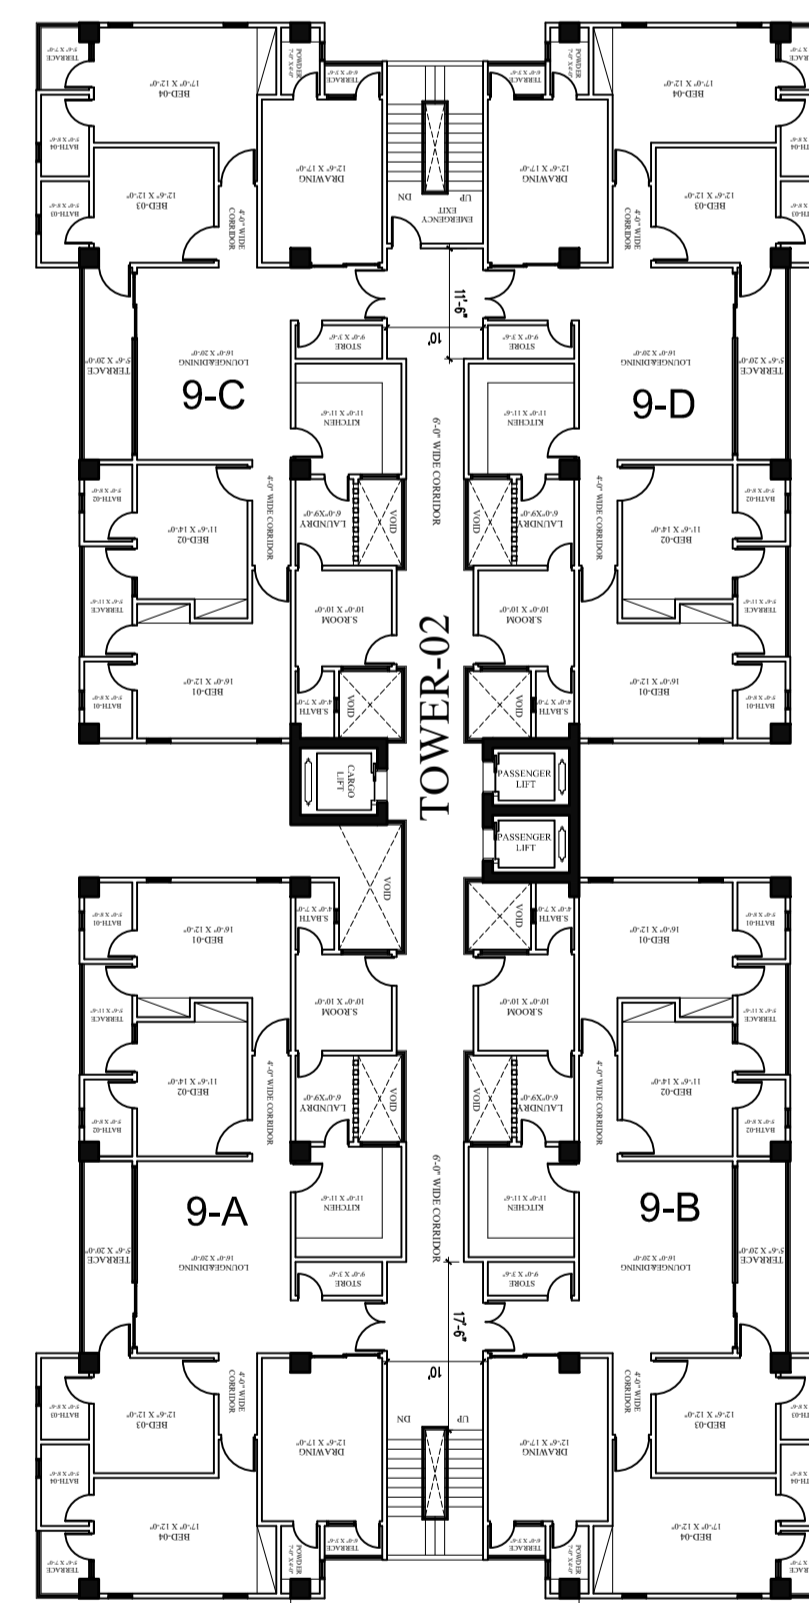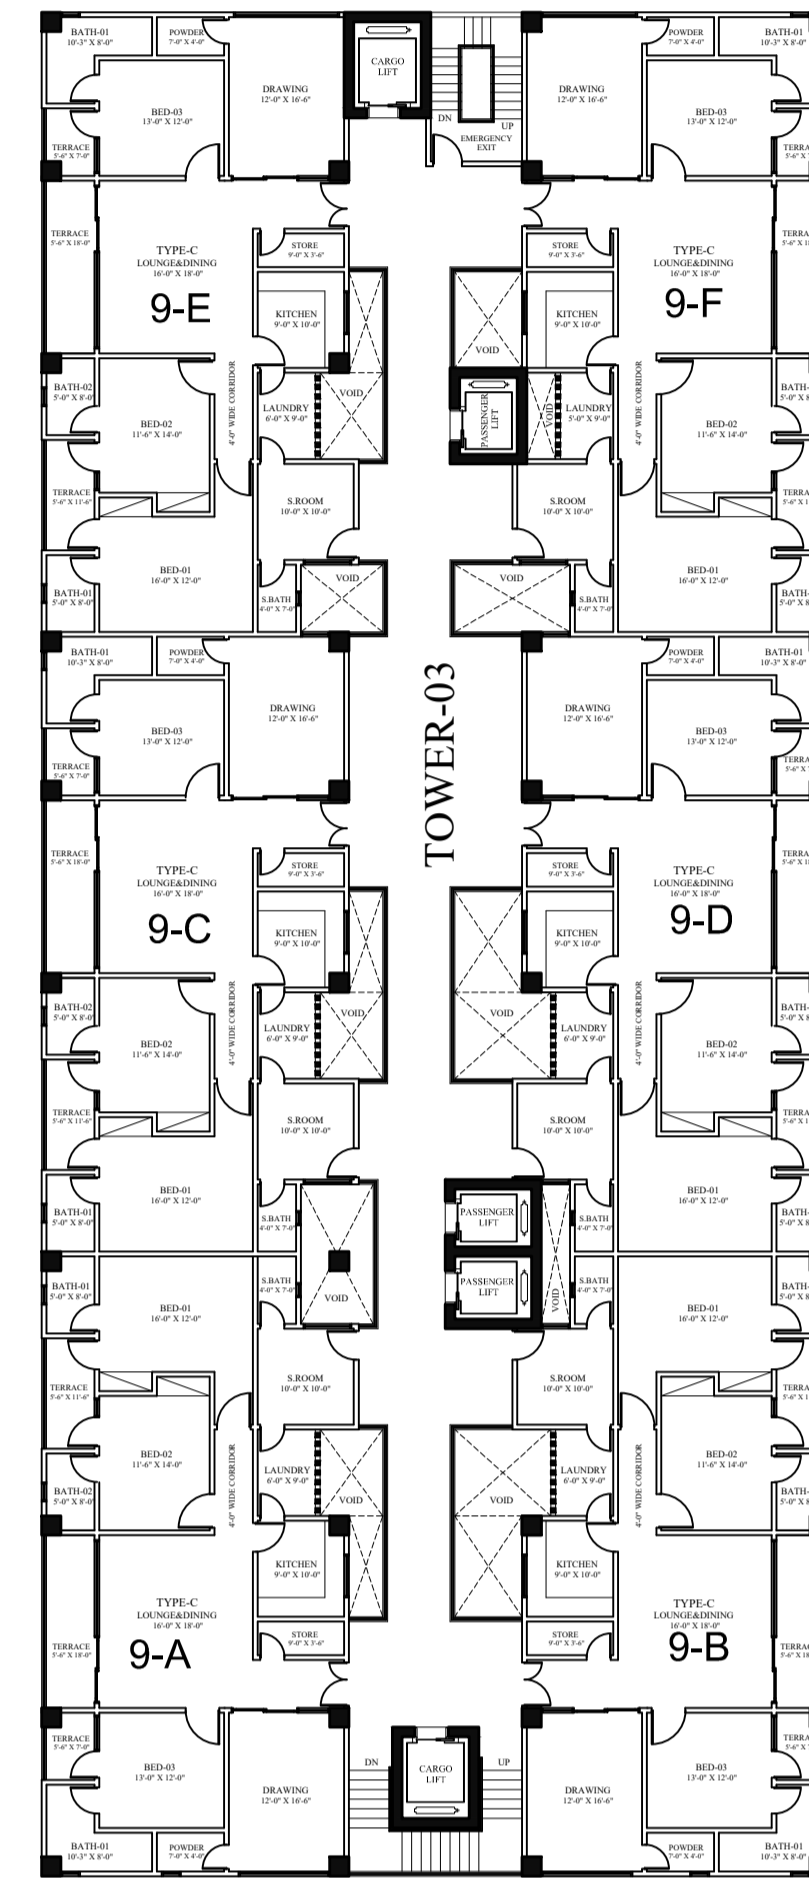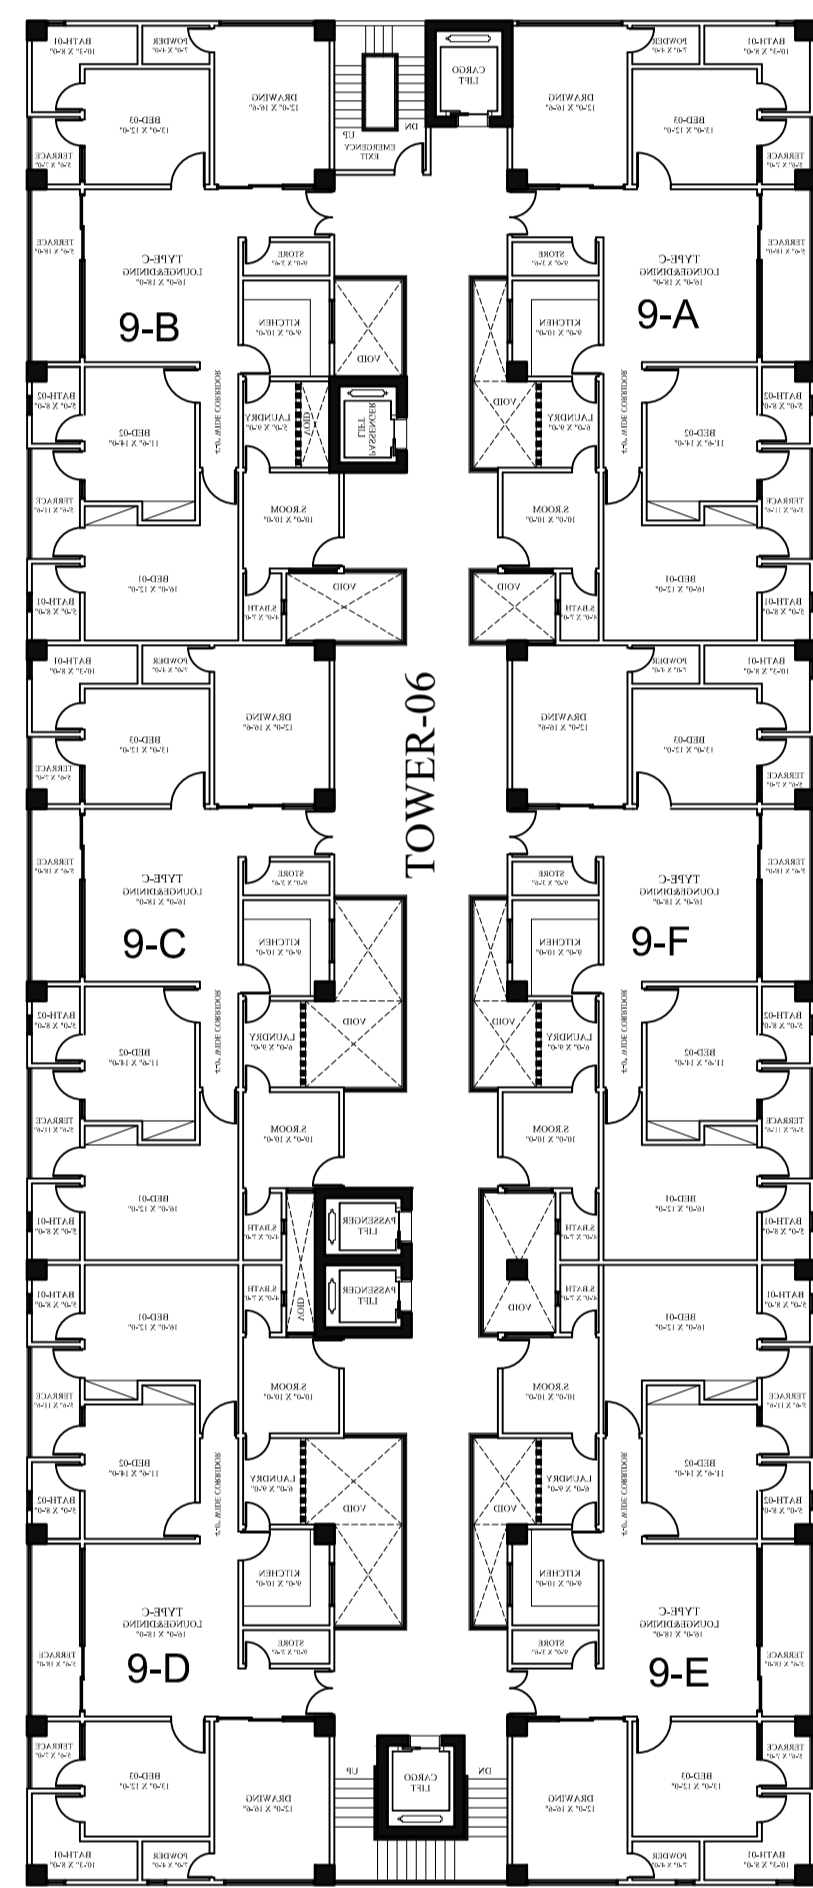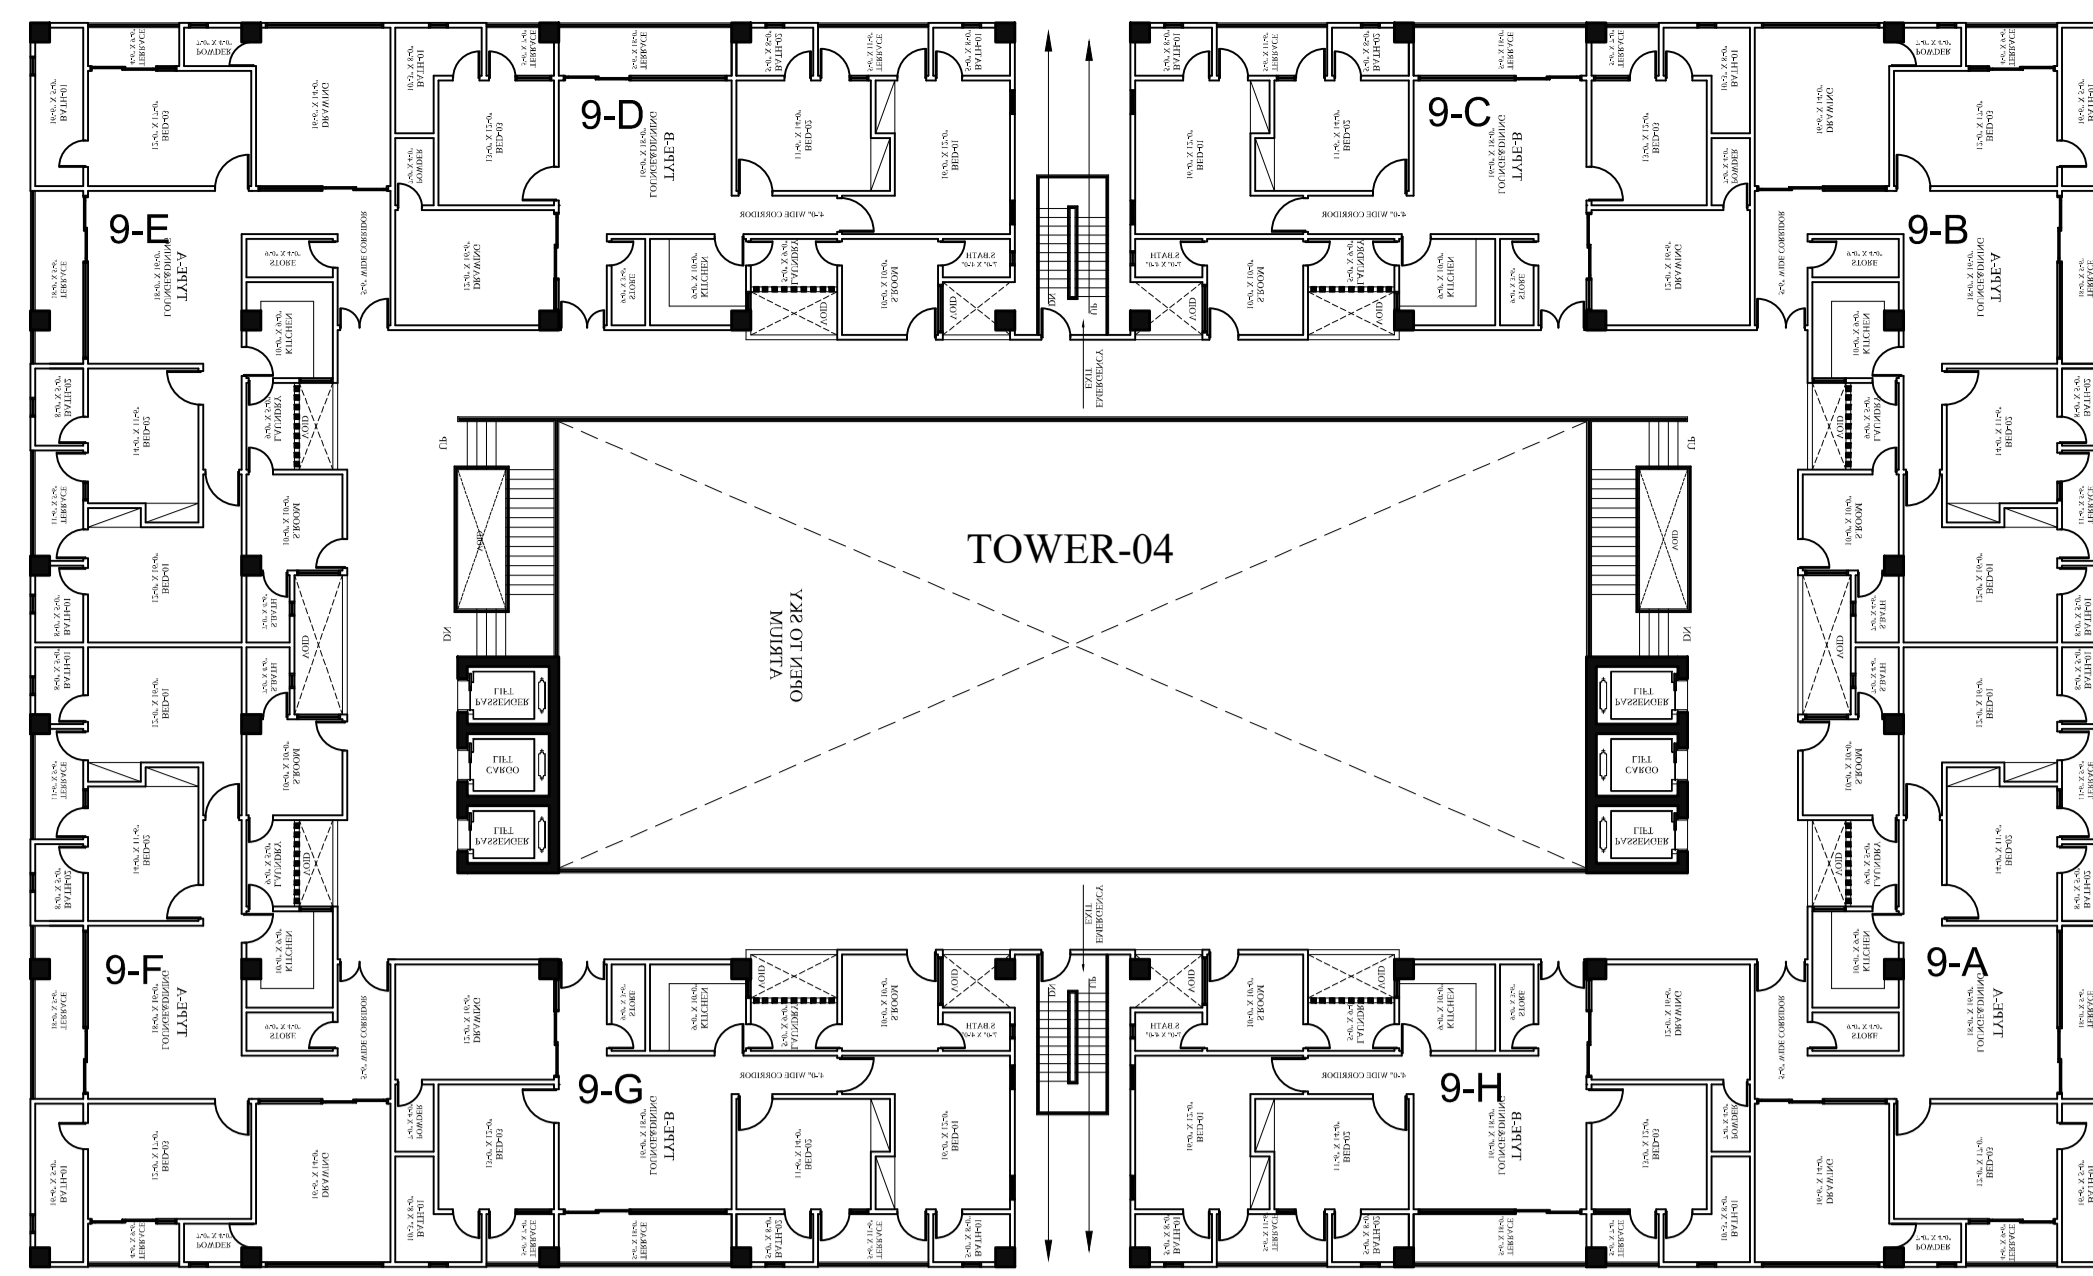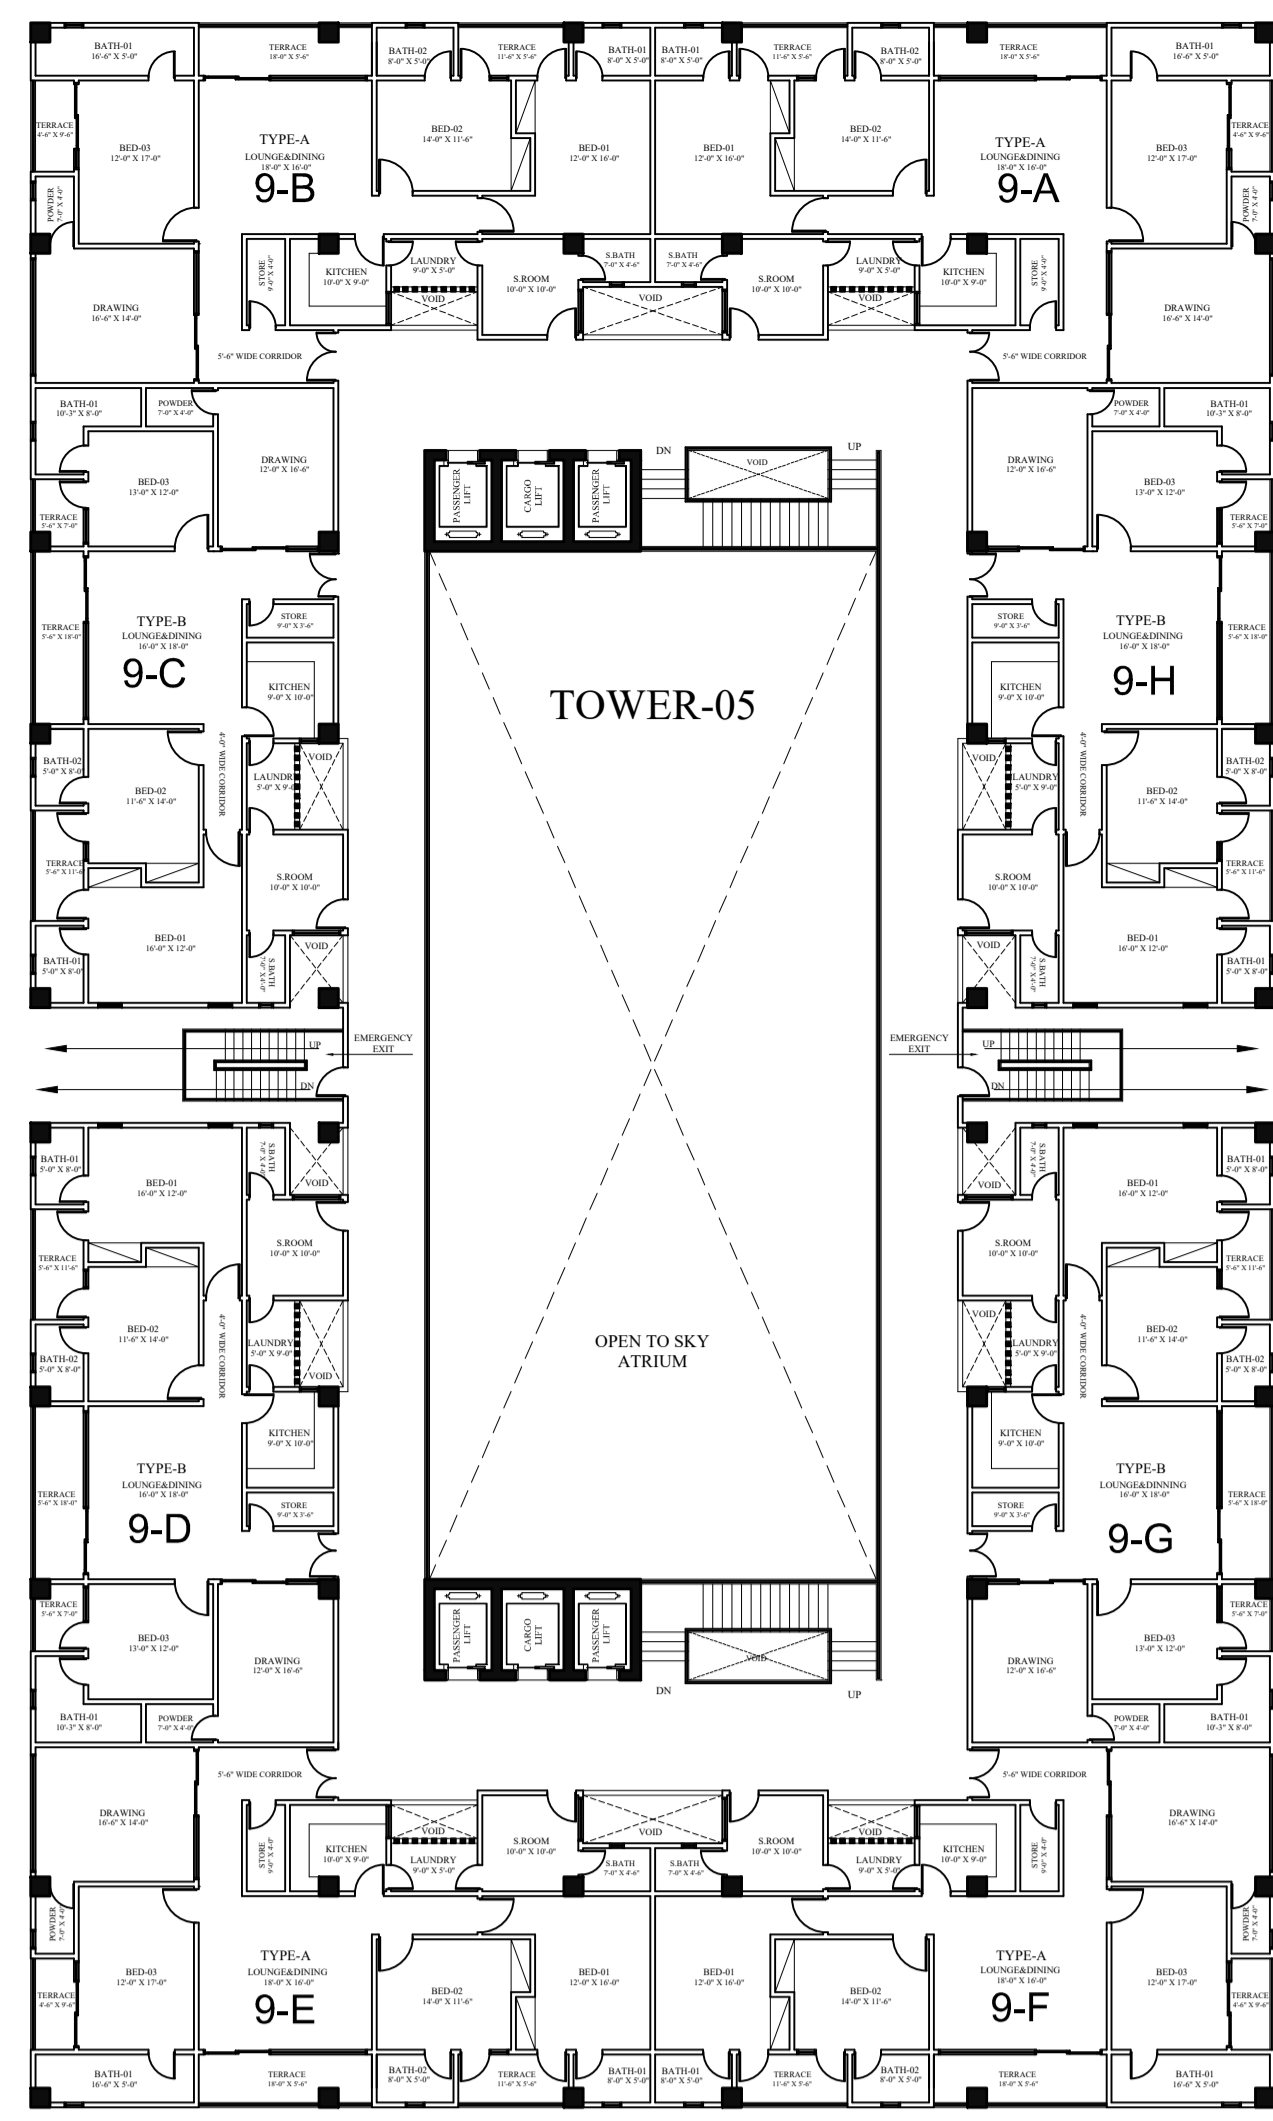

A Project By



Sheet no:
AR-05



GRAVITY HOUSE:
25-C, Sunset Commercial
Street # 1, Ph-IV, DHA, Karachi
Call: 92-333-222-3777
Tel: 9221-3588-6666/92-213-531-3377
Fax: 92213-582-2100
Email: gravity.dns@gmail.com
Website: www.gravitydesigners.com

Scale:
N.T.S
Date
03-01-2023


Cad by:
WAJID
Checked by:
FARAH







Project:
ASKARI 70 KANAL
LAHORE

REVISION:



TITLE:








9TH FLOOR PLAN

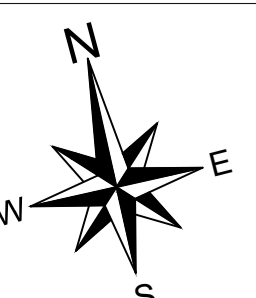

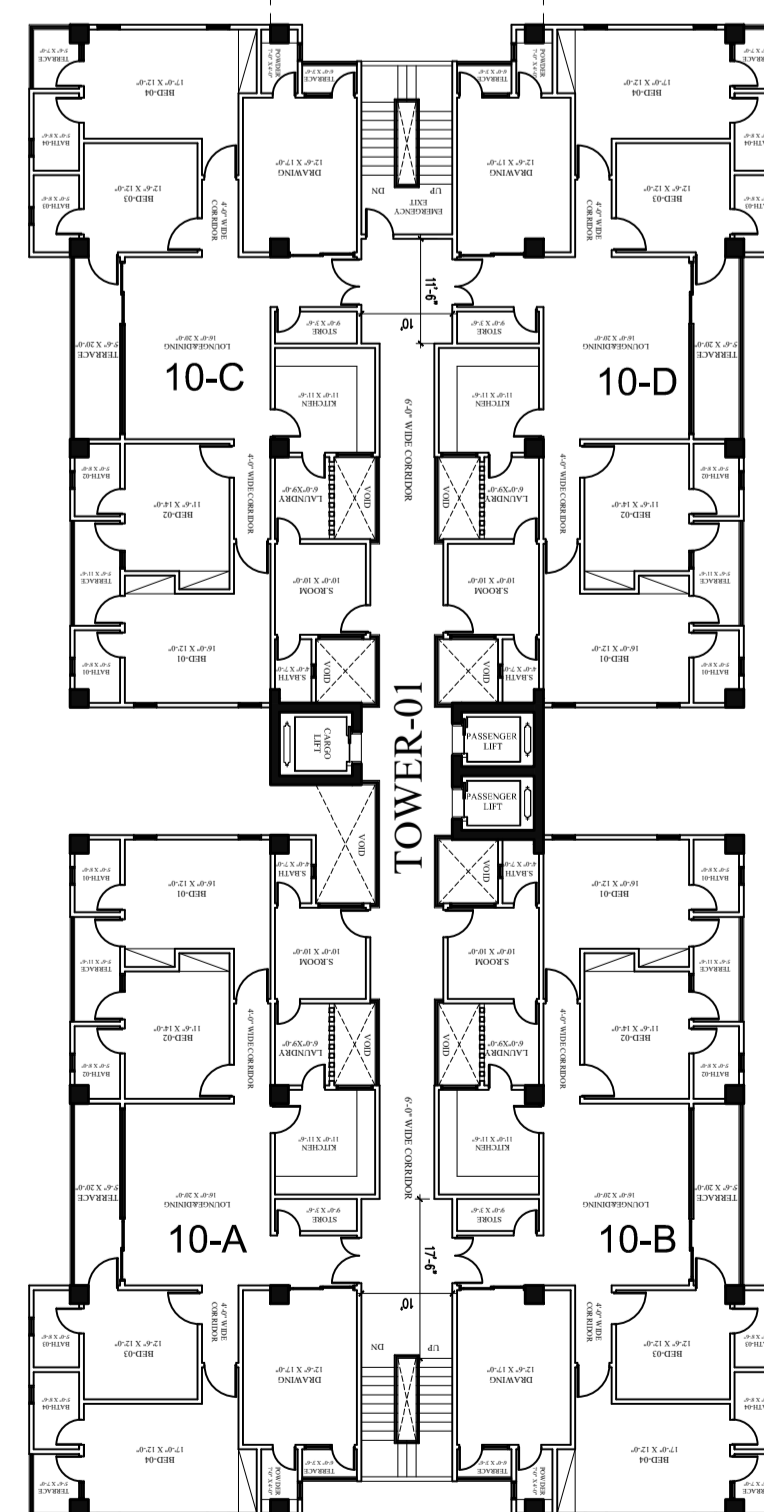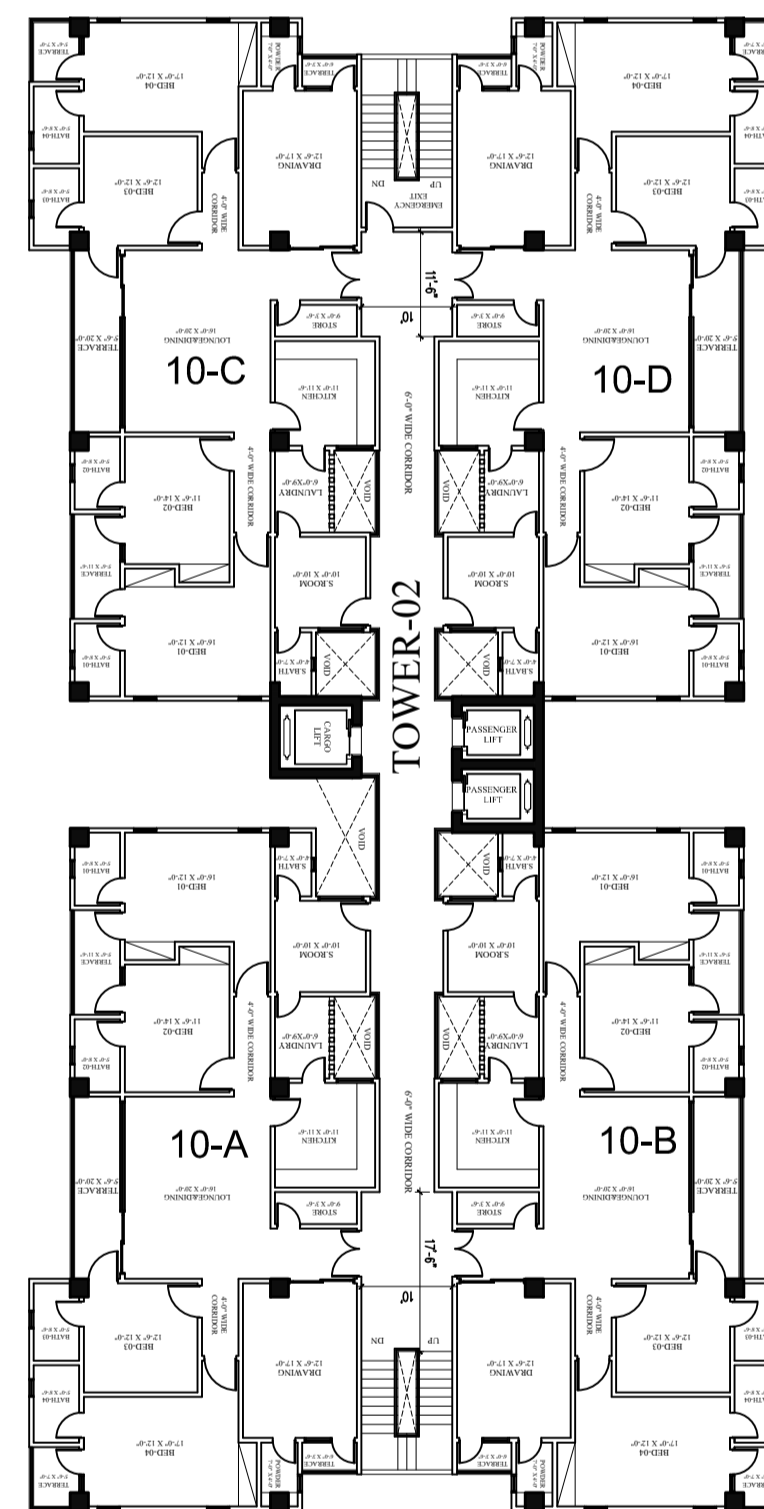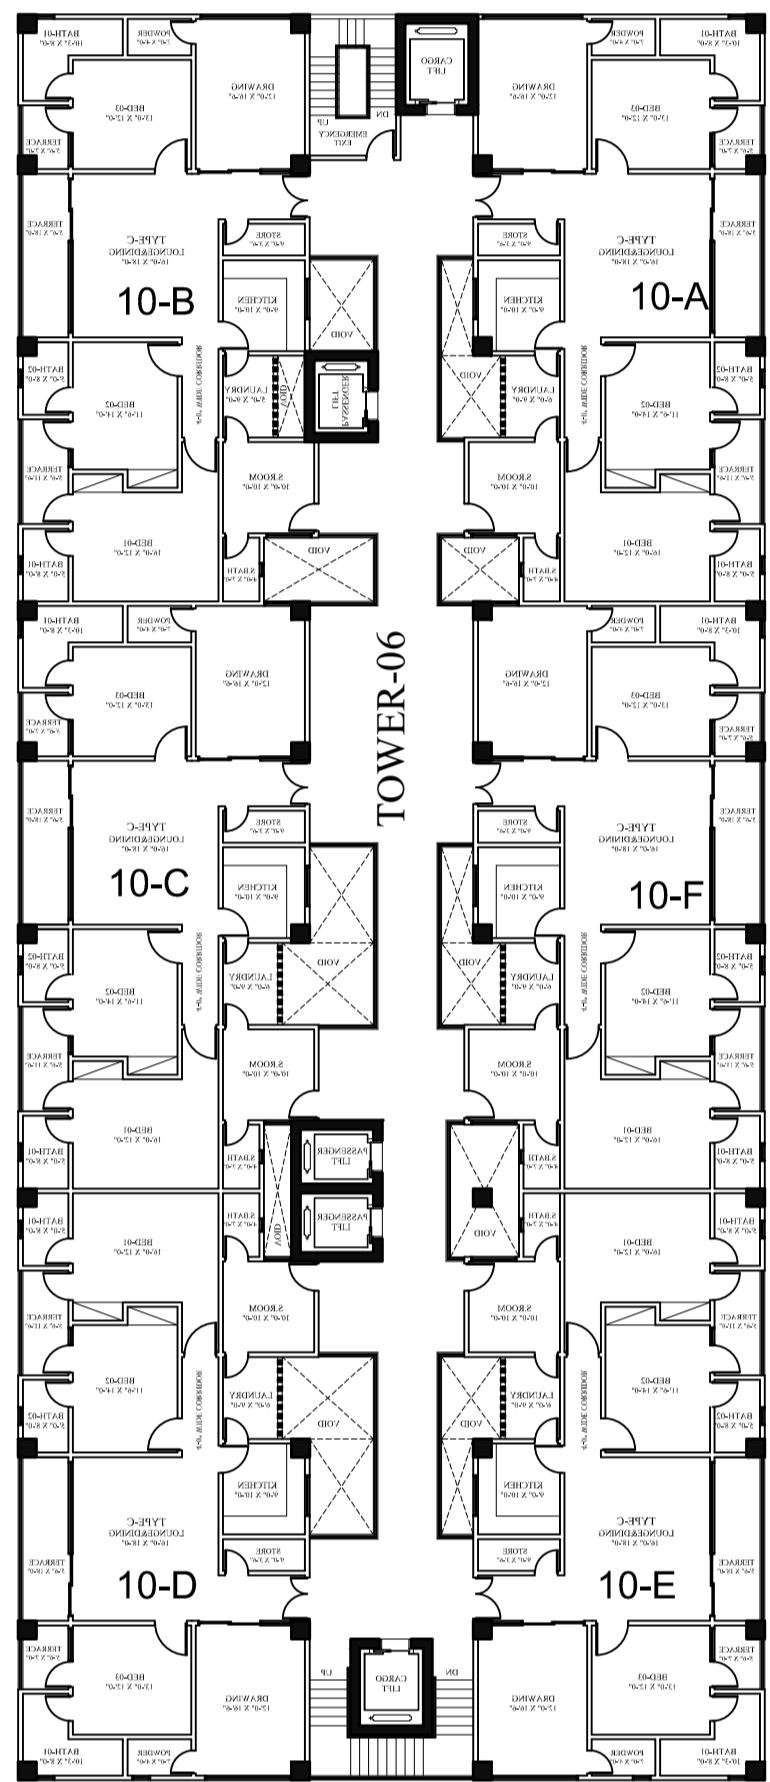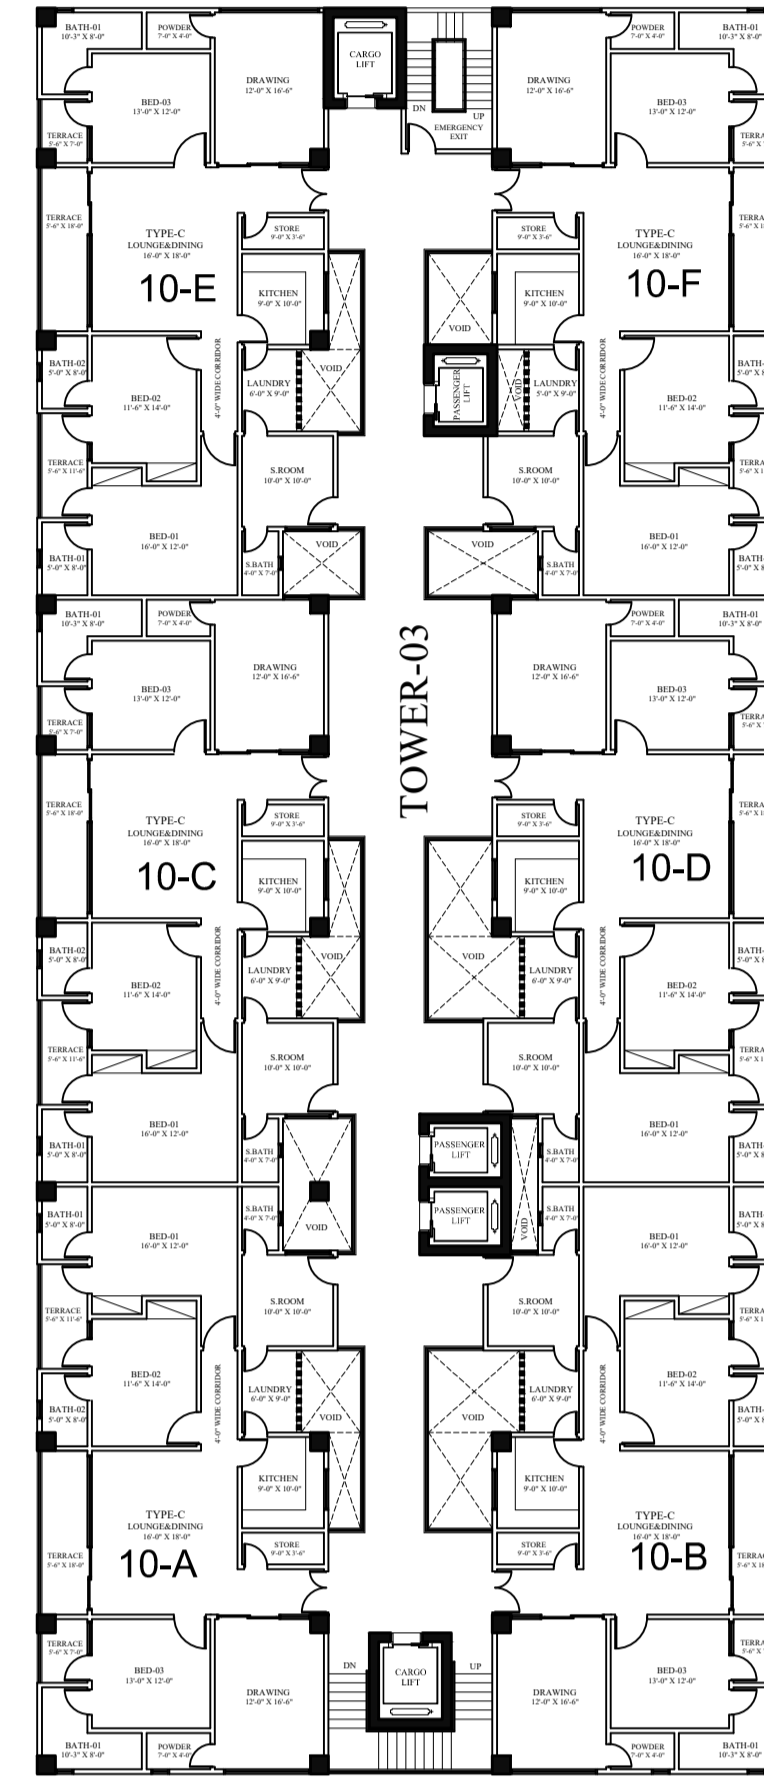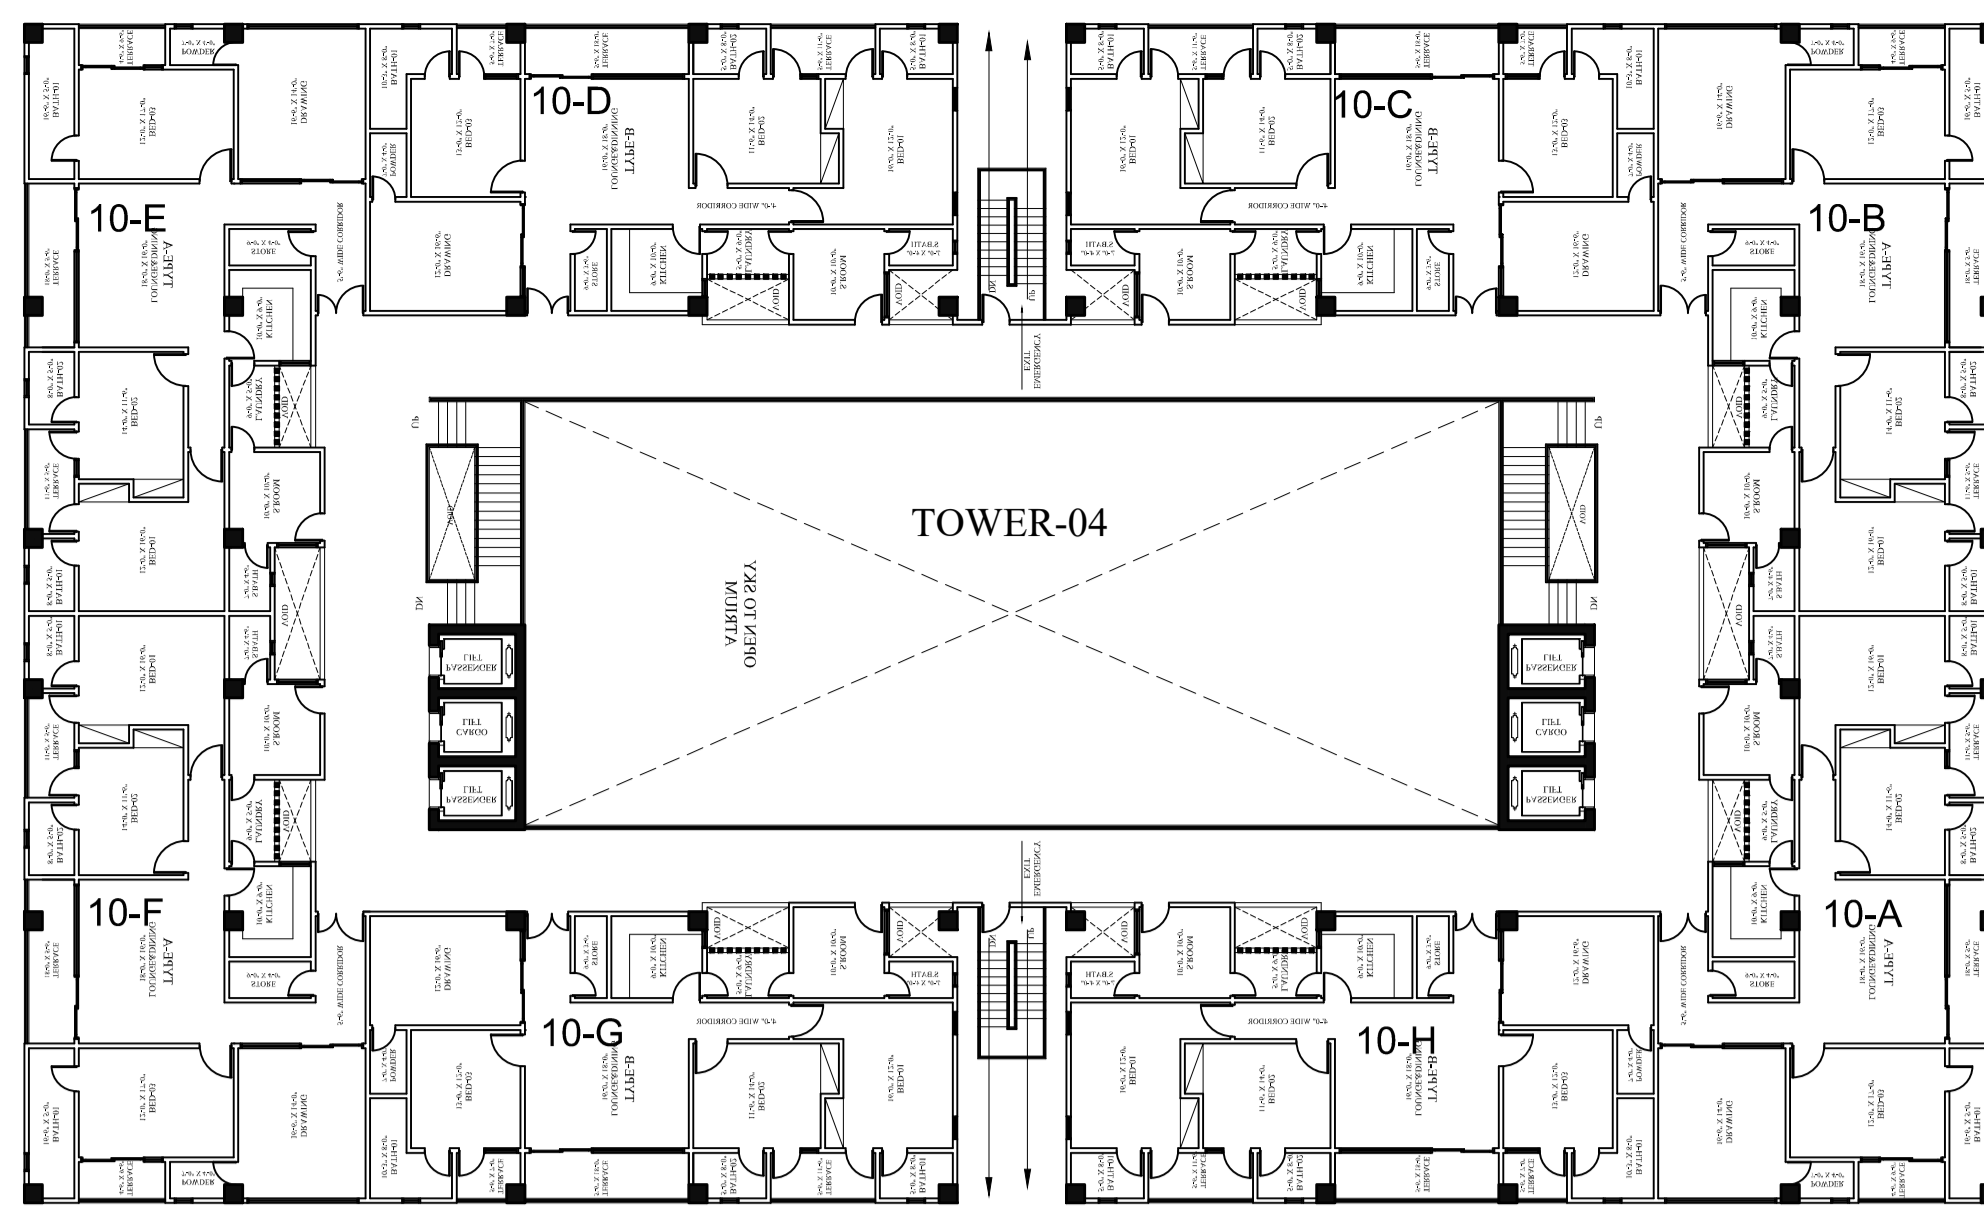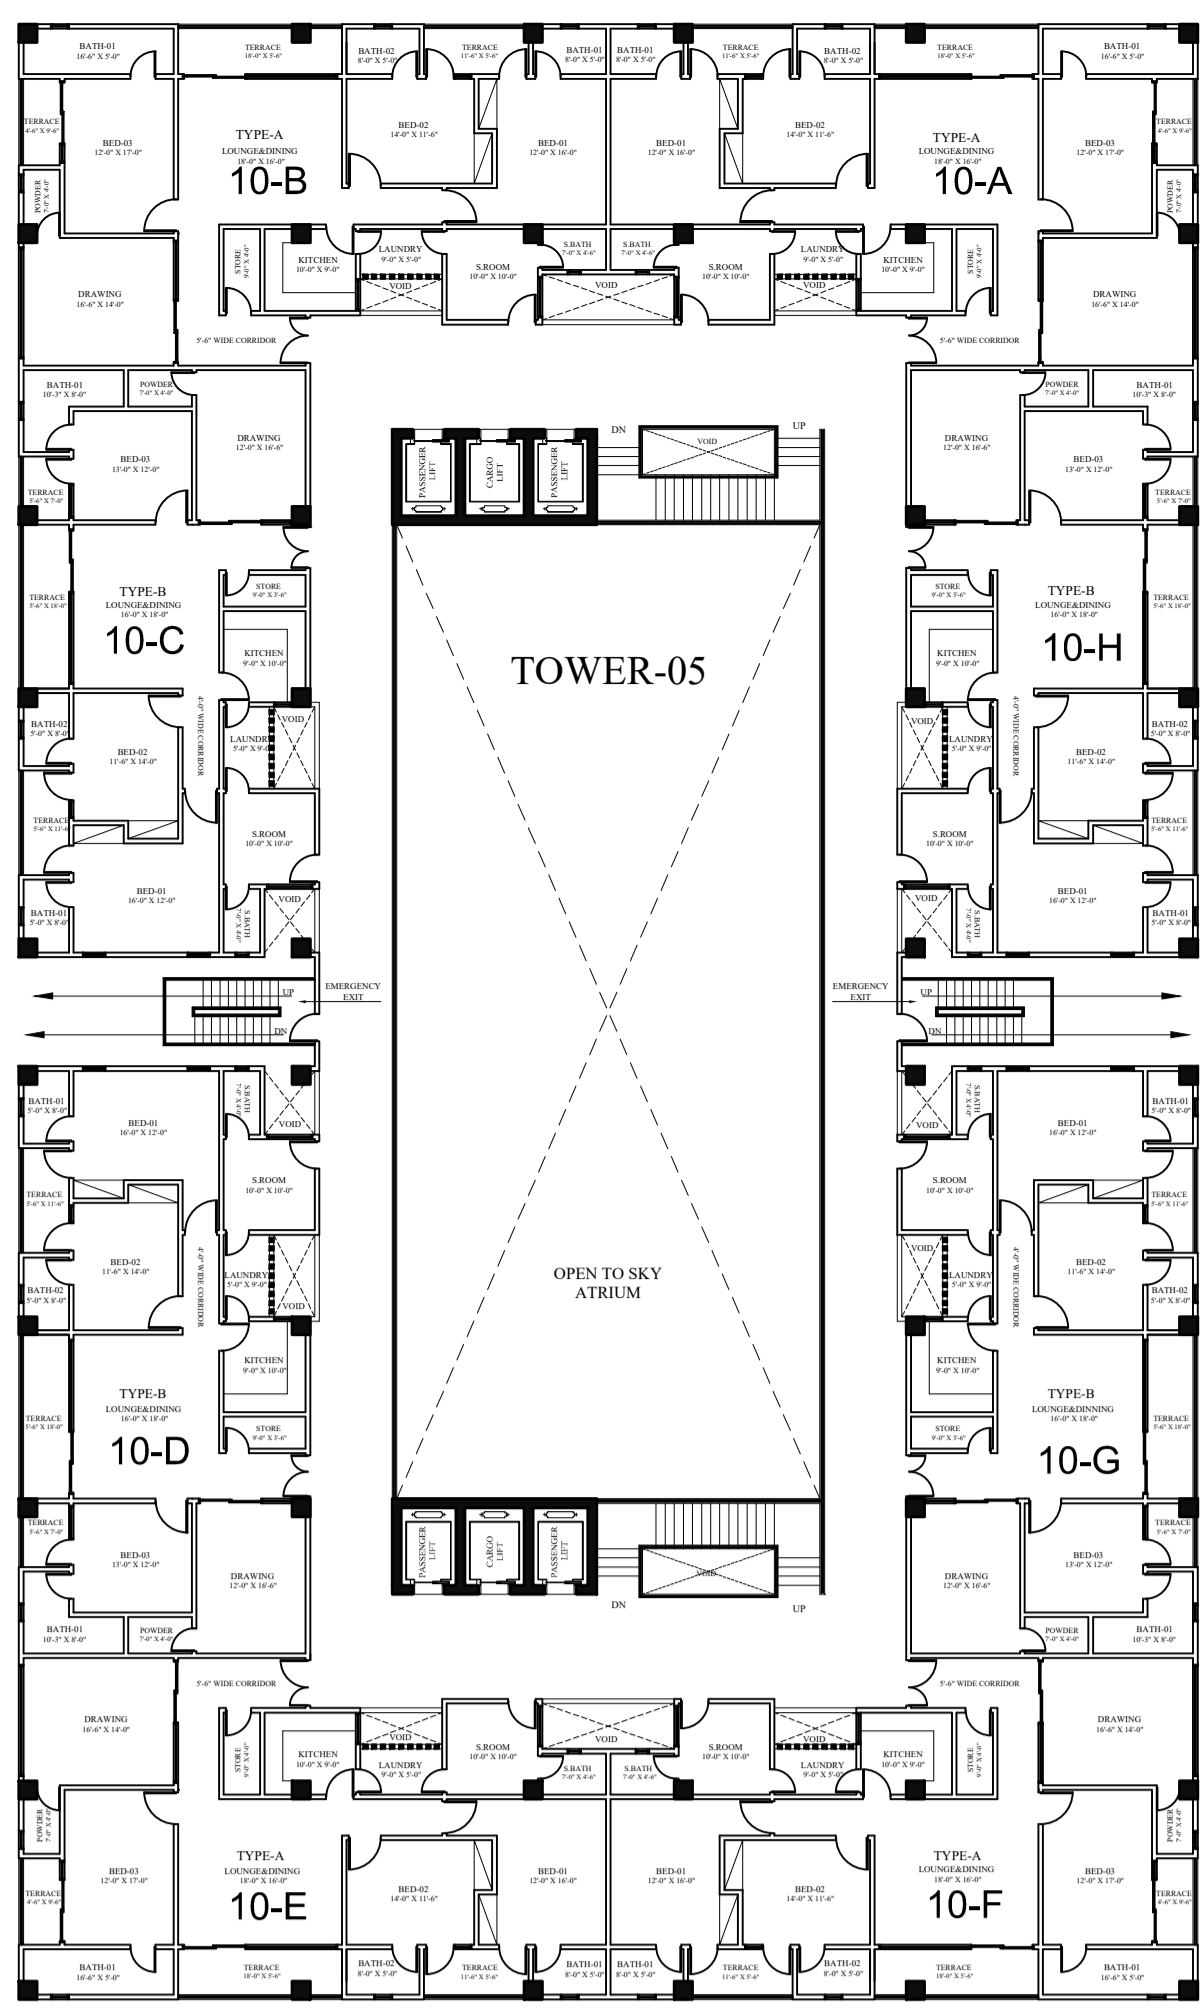

A Project By

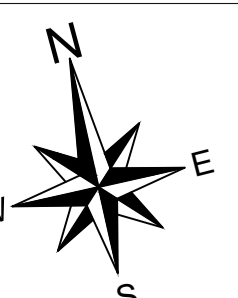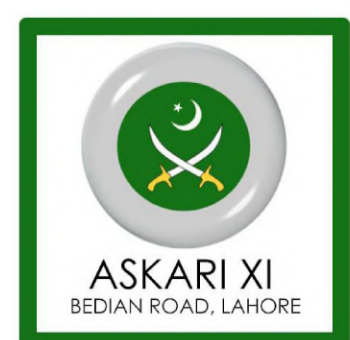

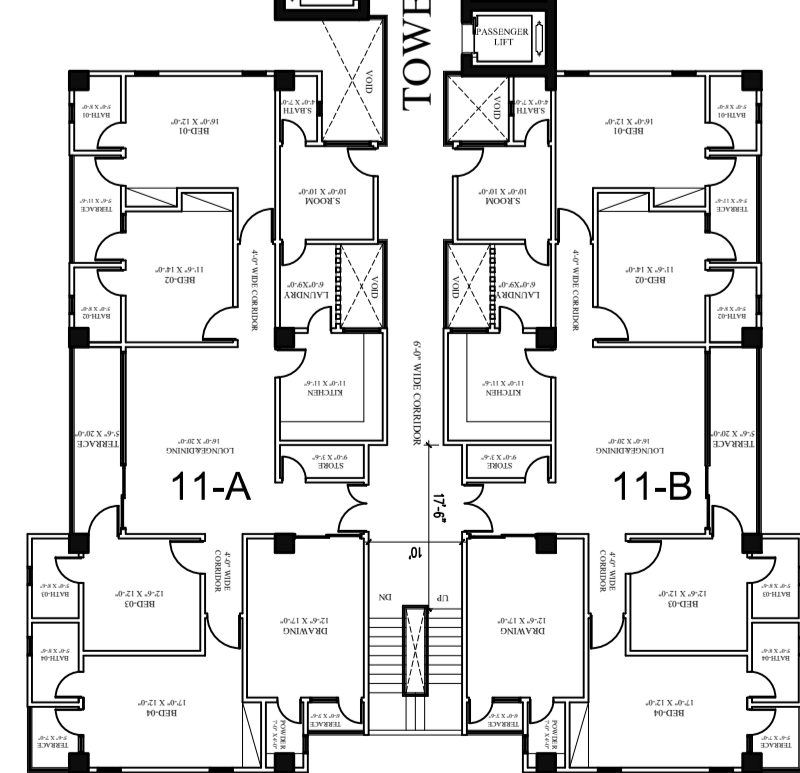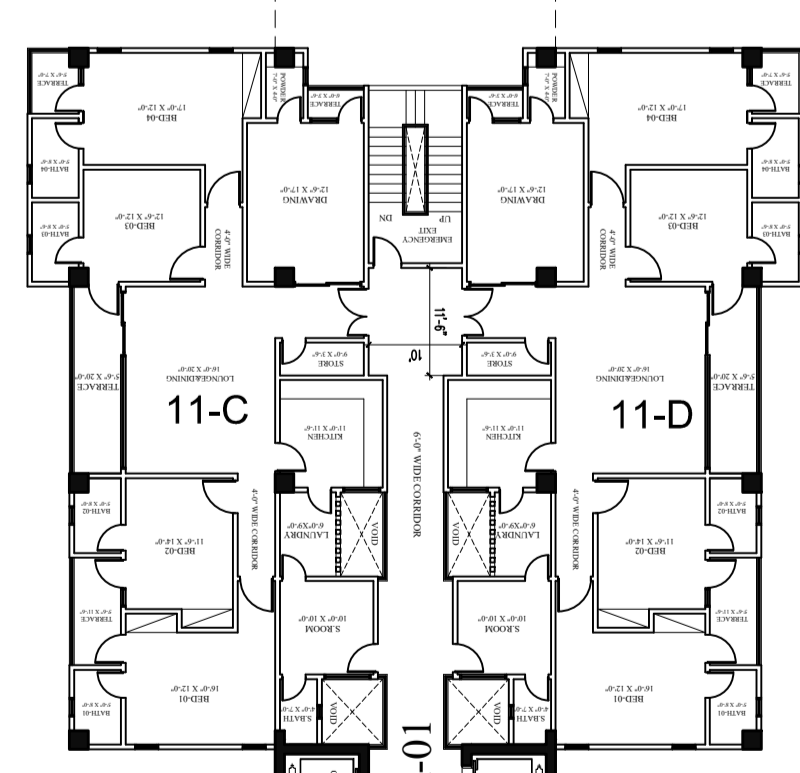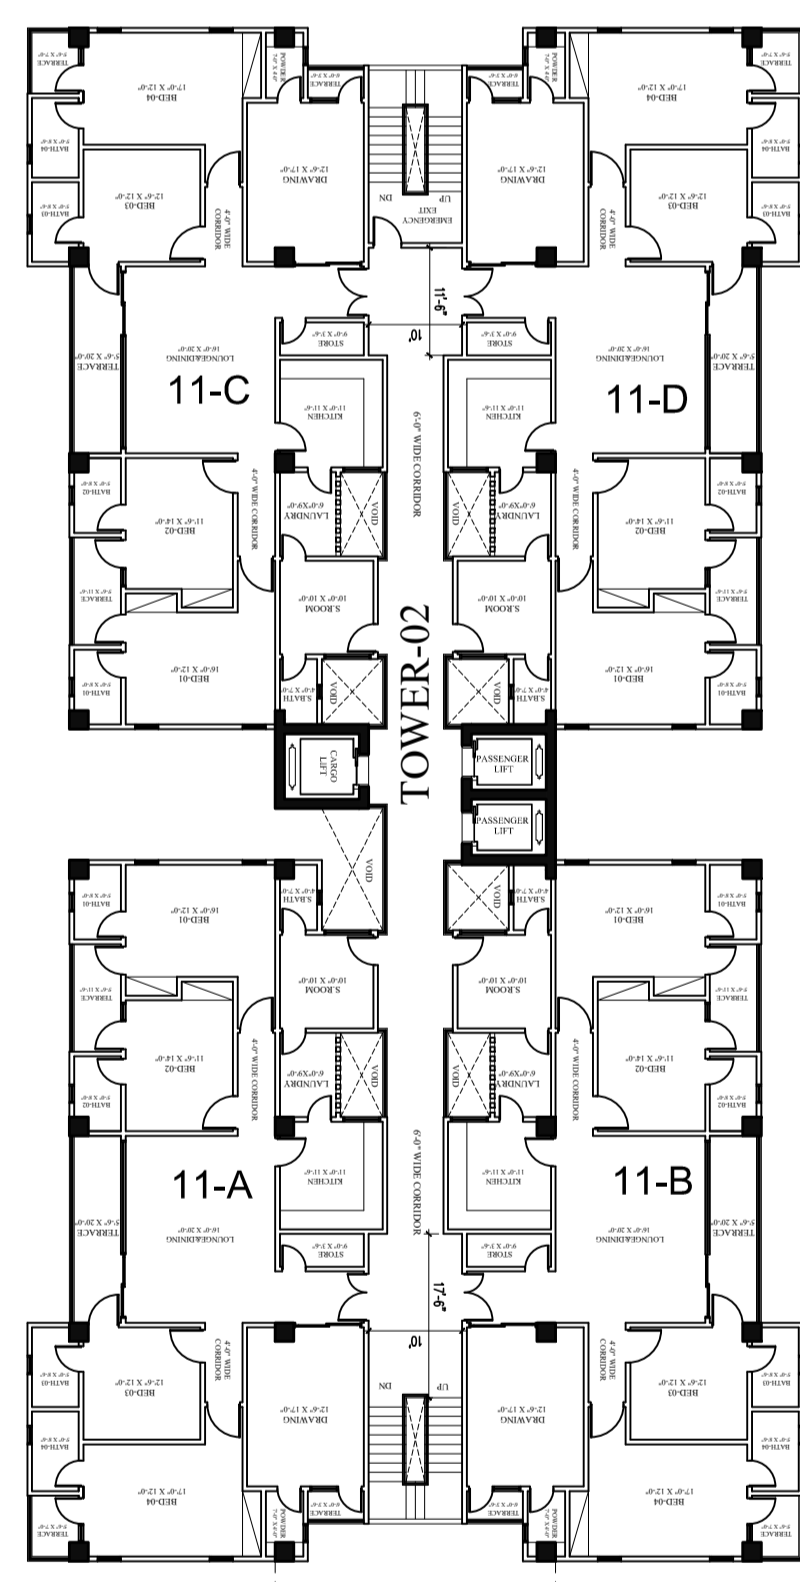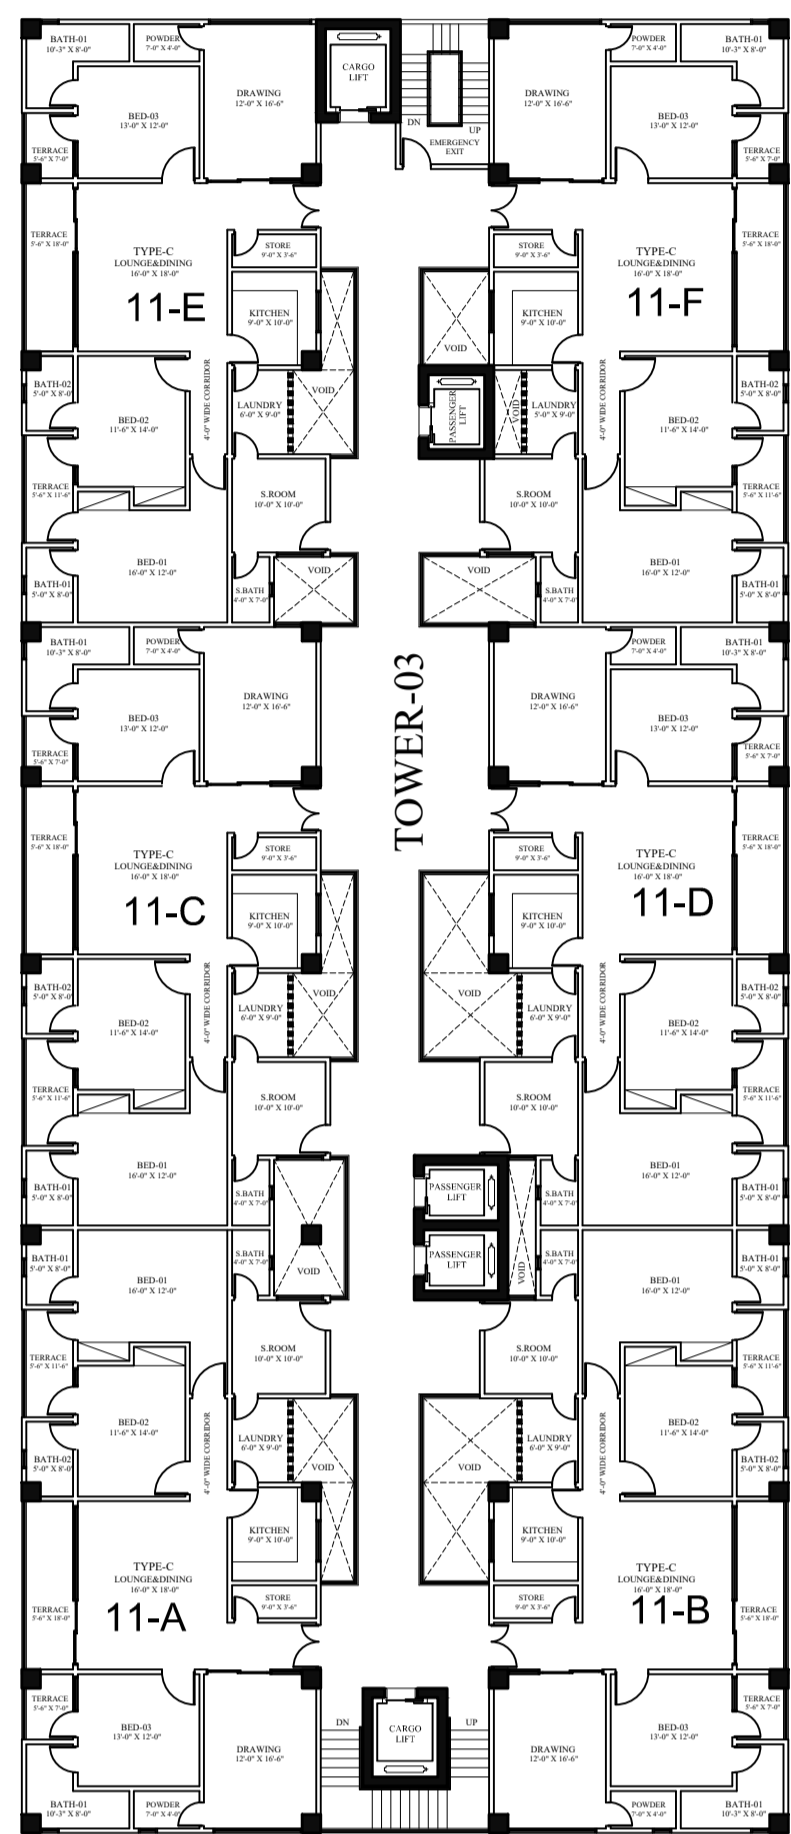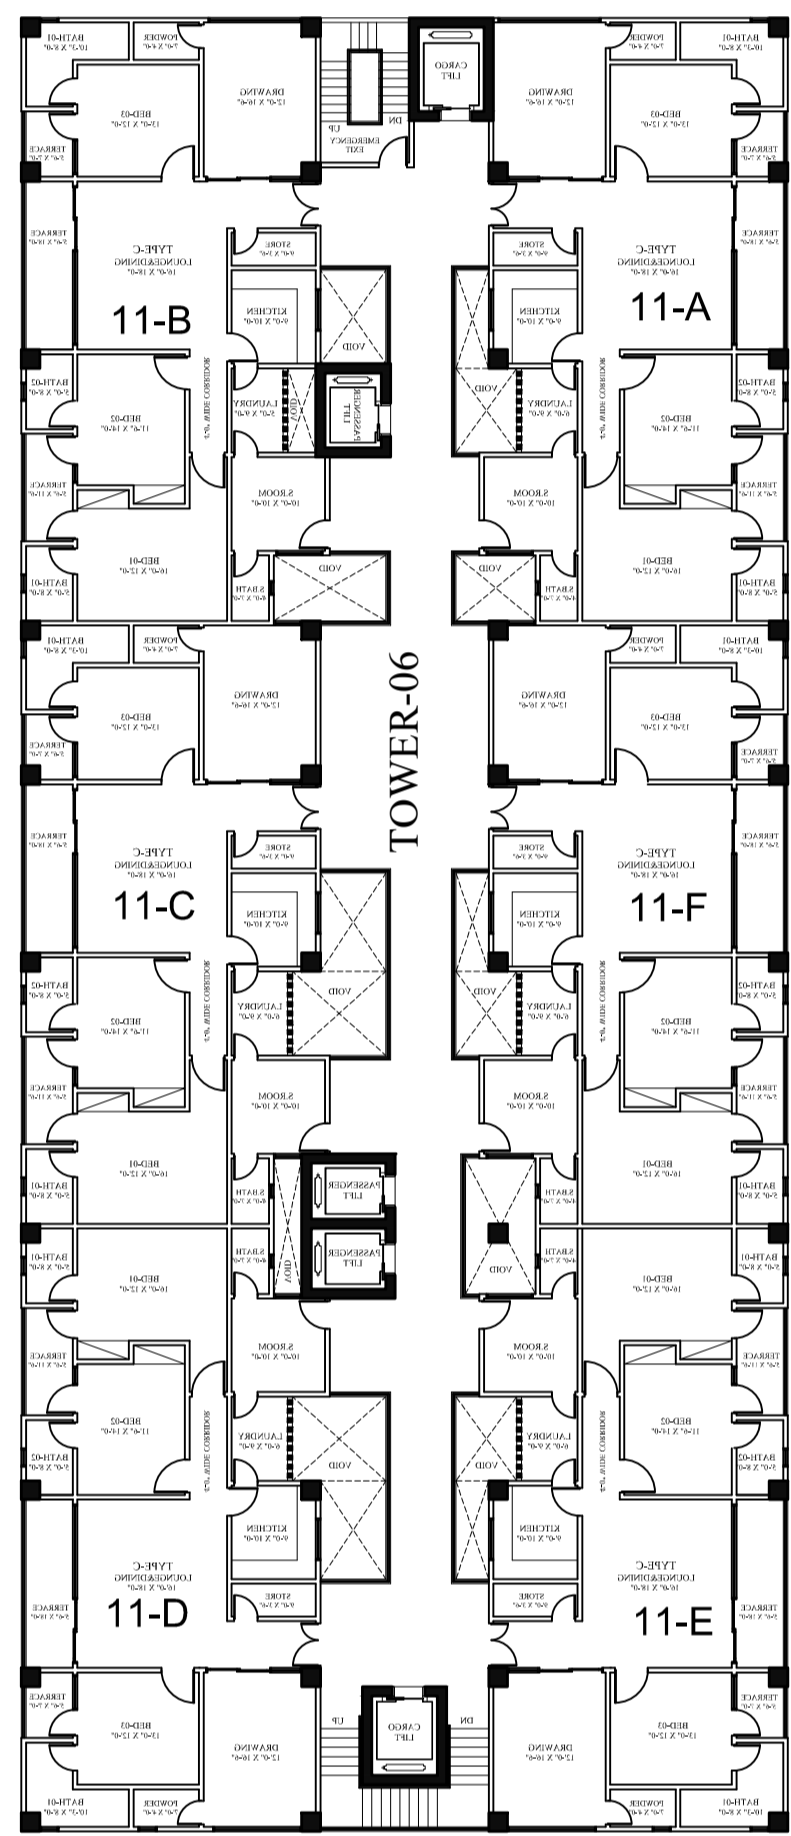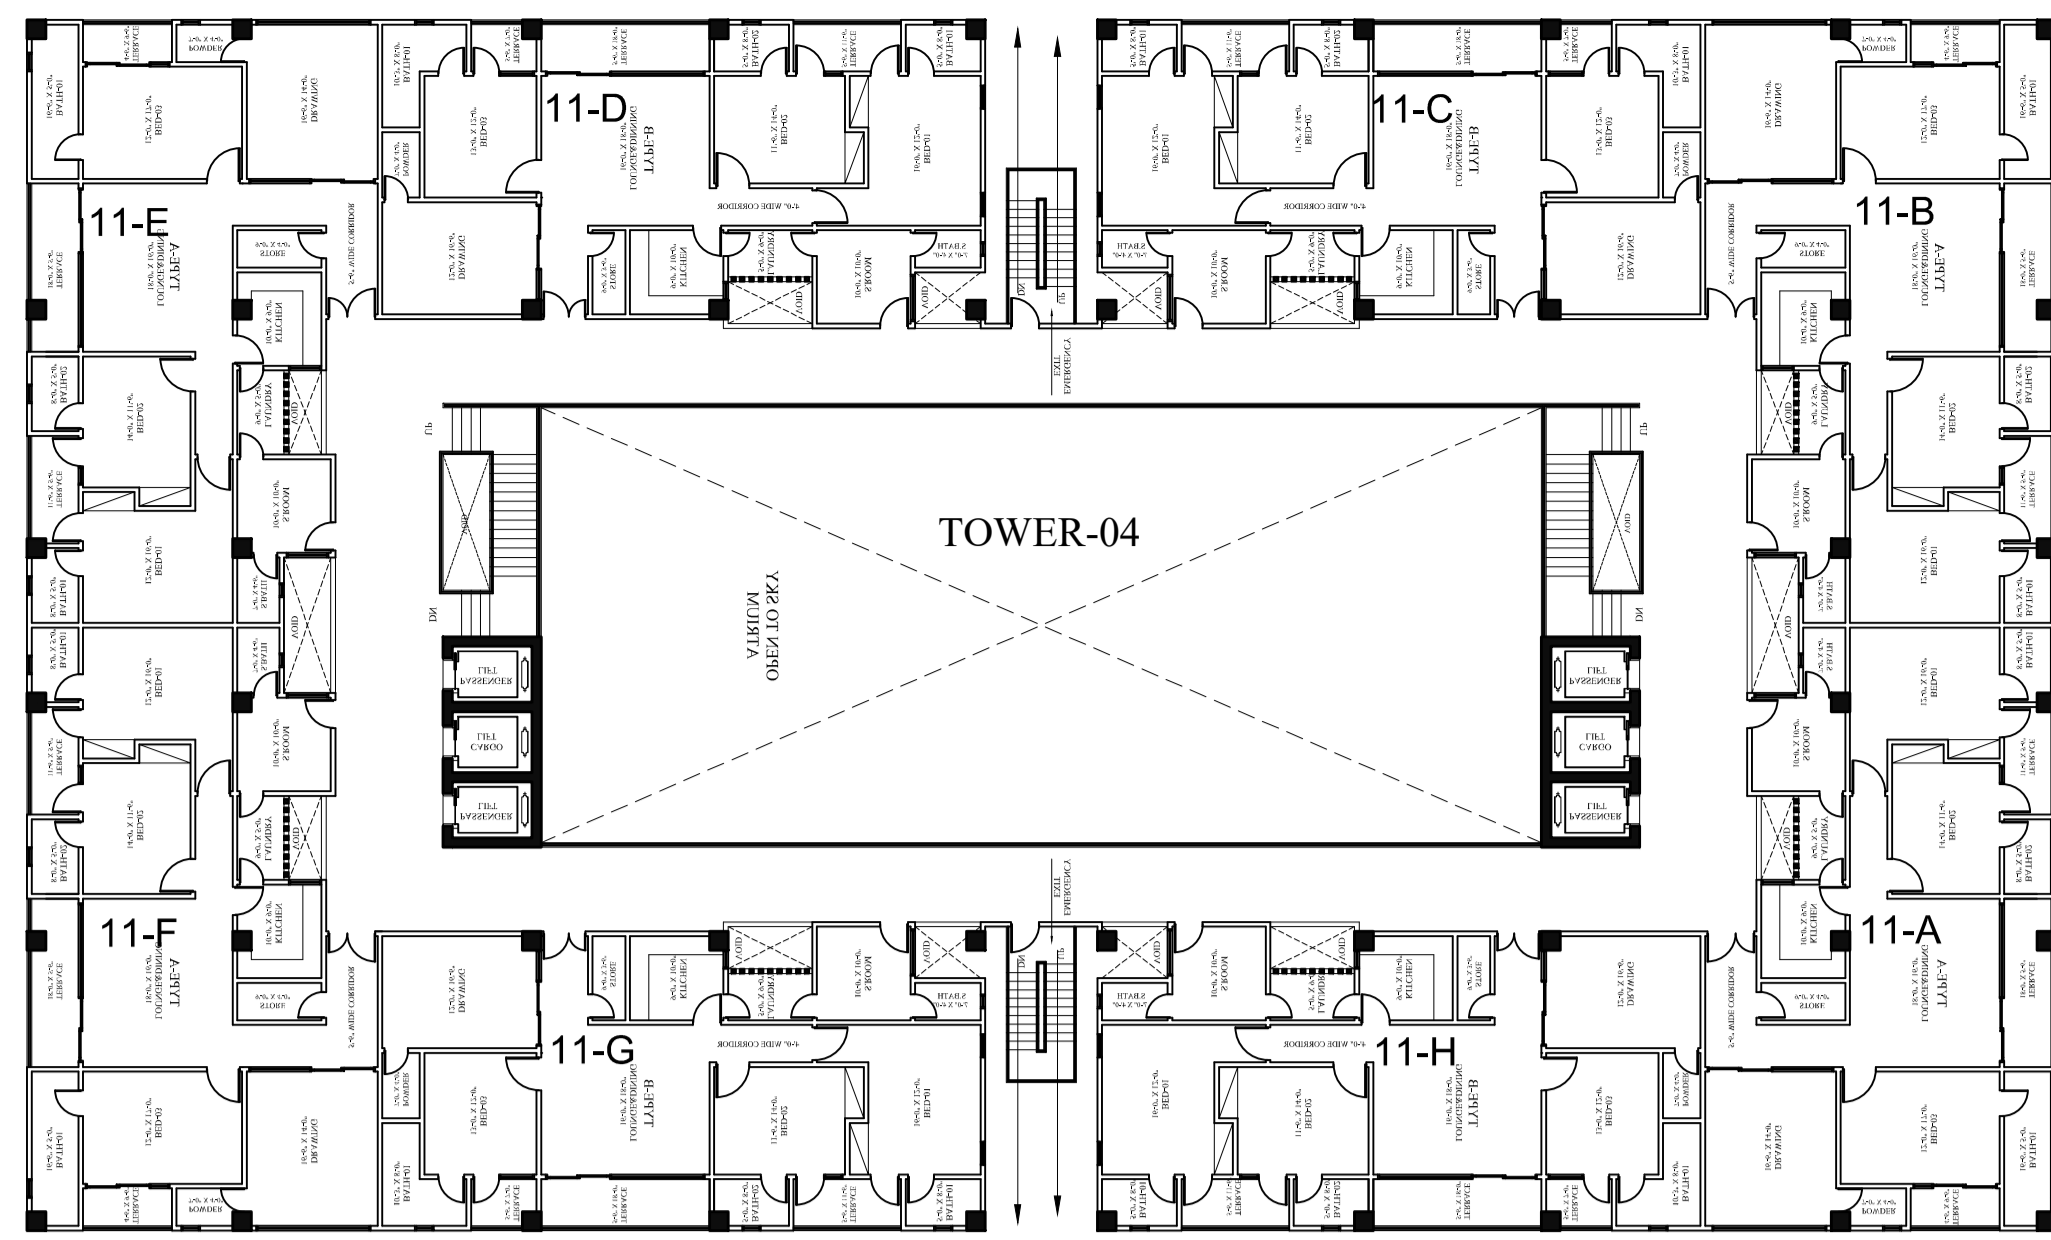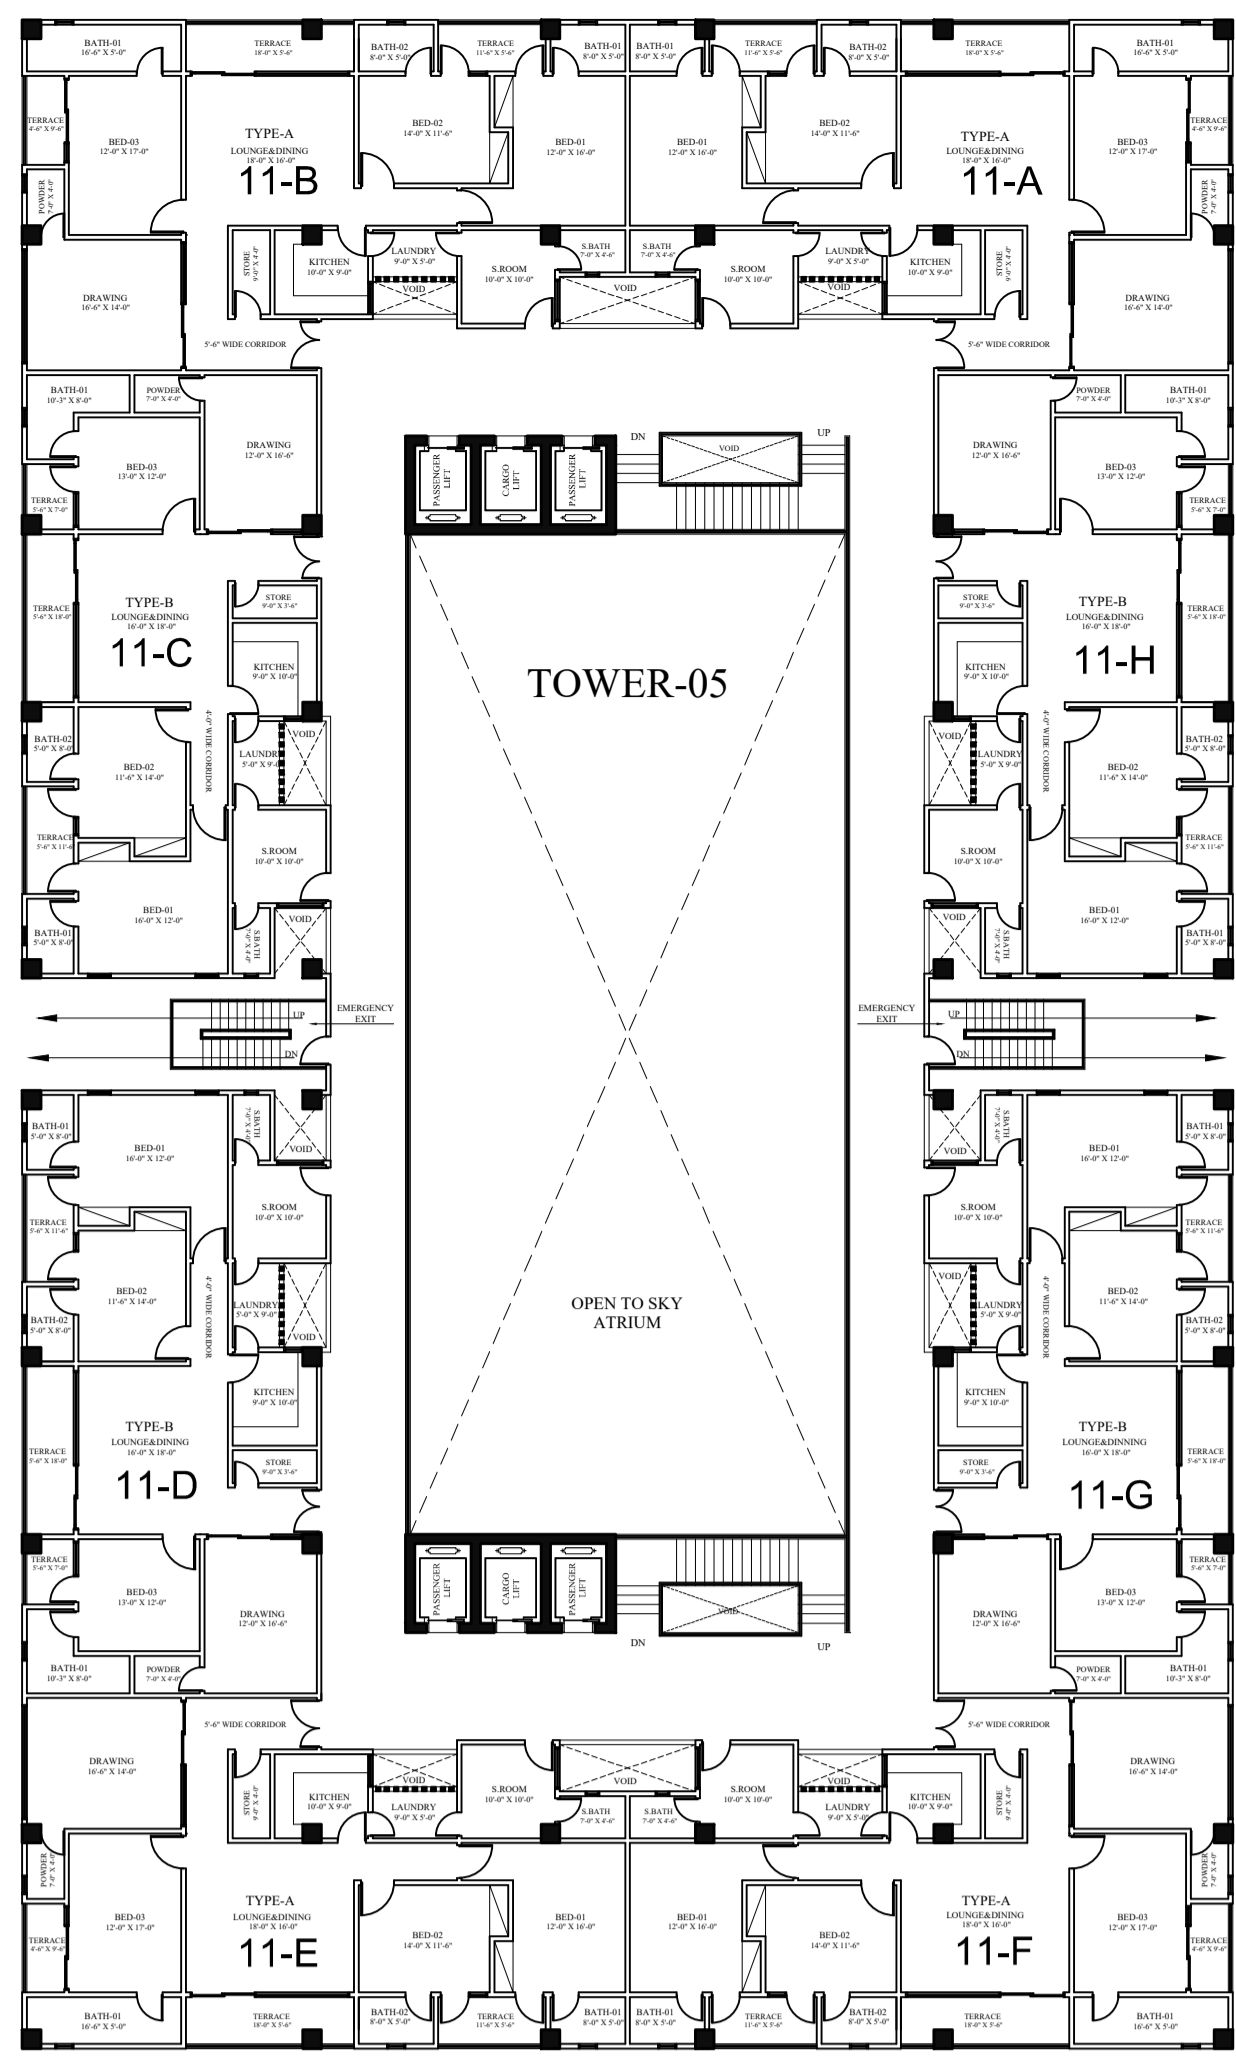


A Project By



Sheet no:
AR-05

consultant:

GRAVITY
Design & Construction


Scale:
N.T.S
Date
03-01-2023







Cad by:
WAJID
Checked by:
FARAH

Project:
ASKARI 70 KANAL
LAHORE

REVISION:


TITLE:
11TH FLOOR PLAN

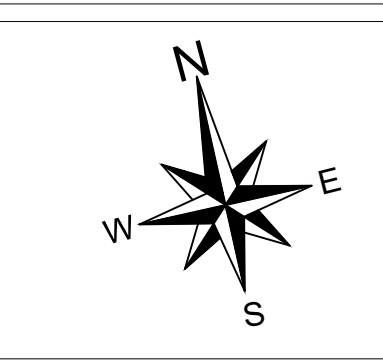

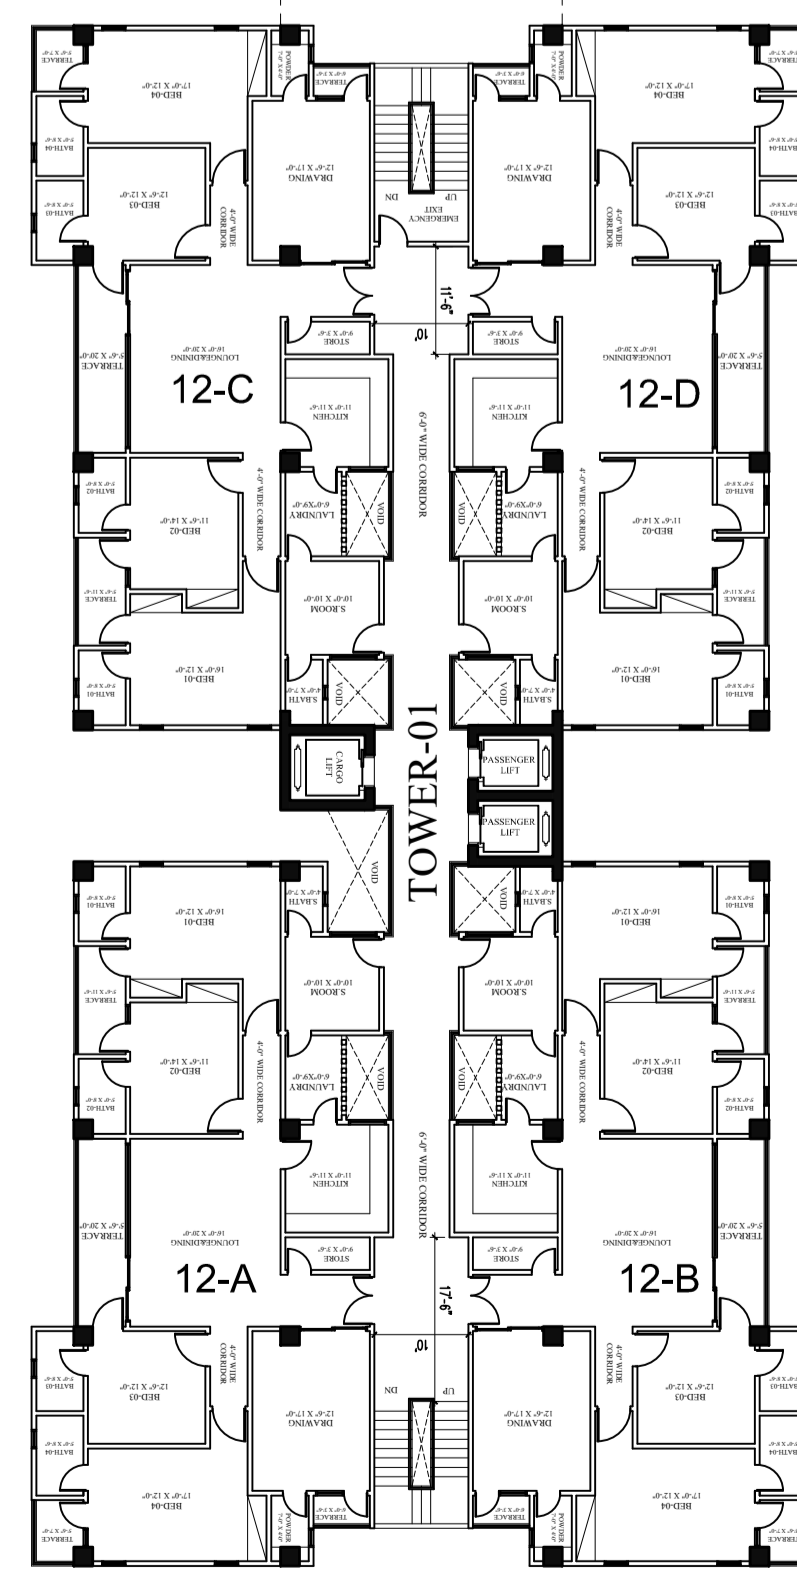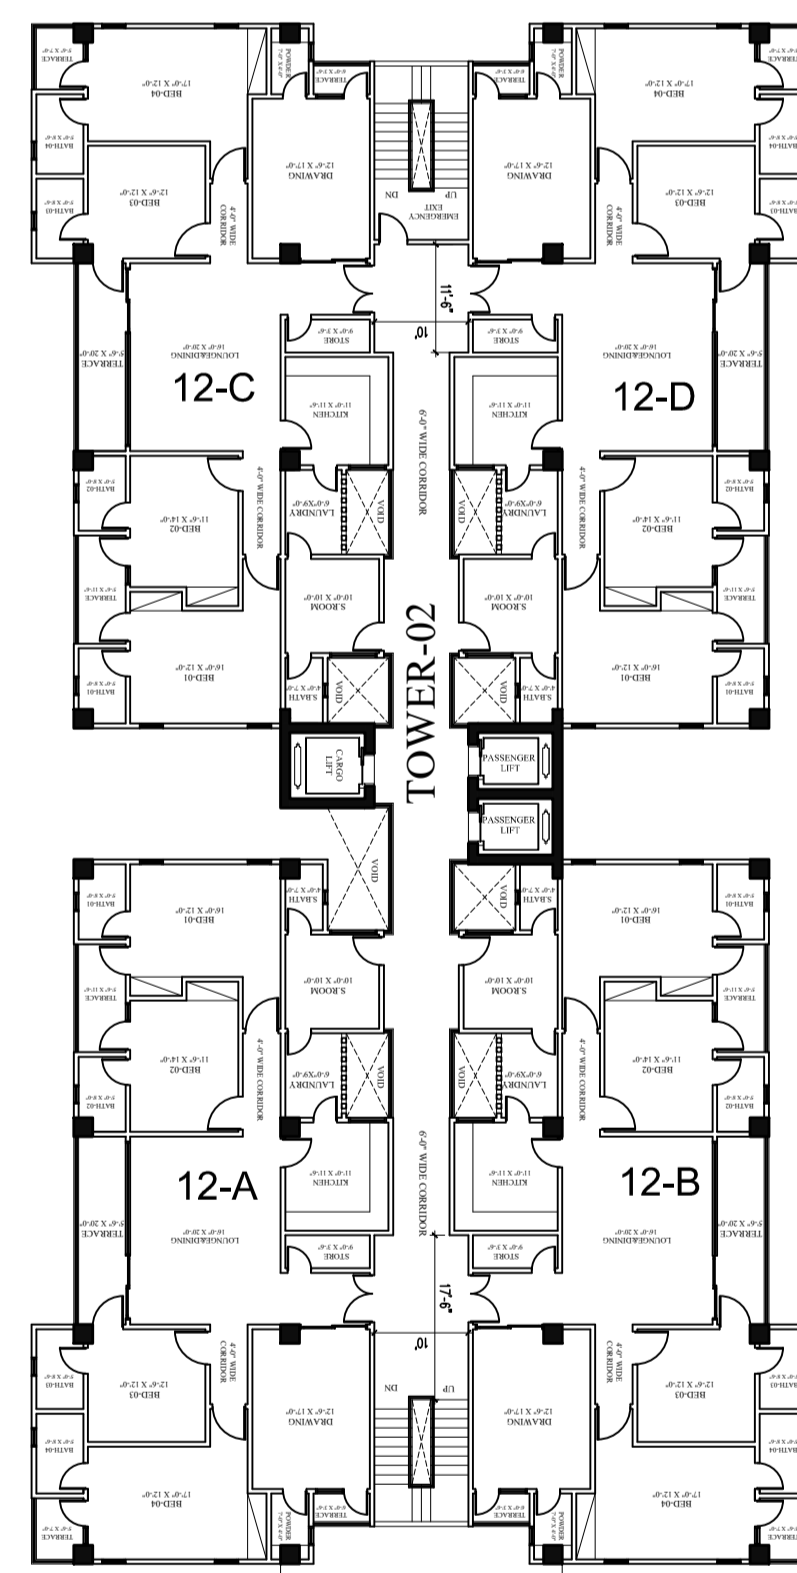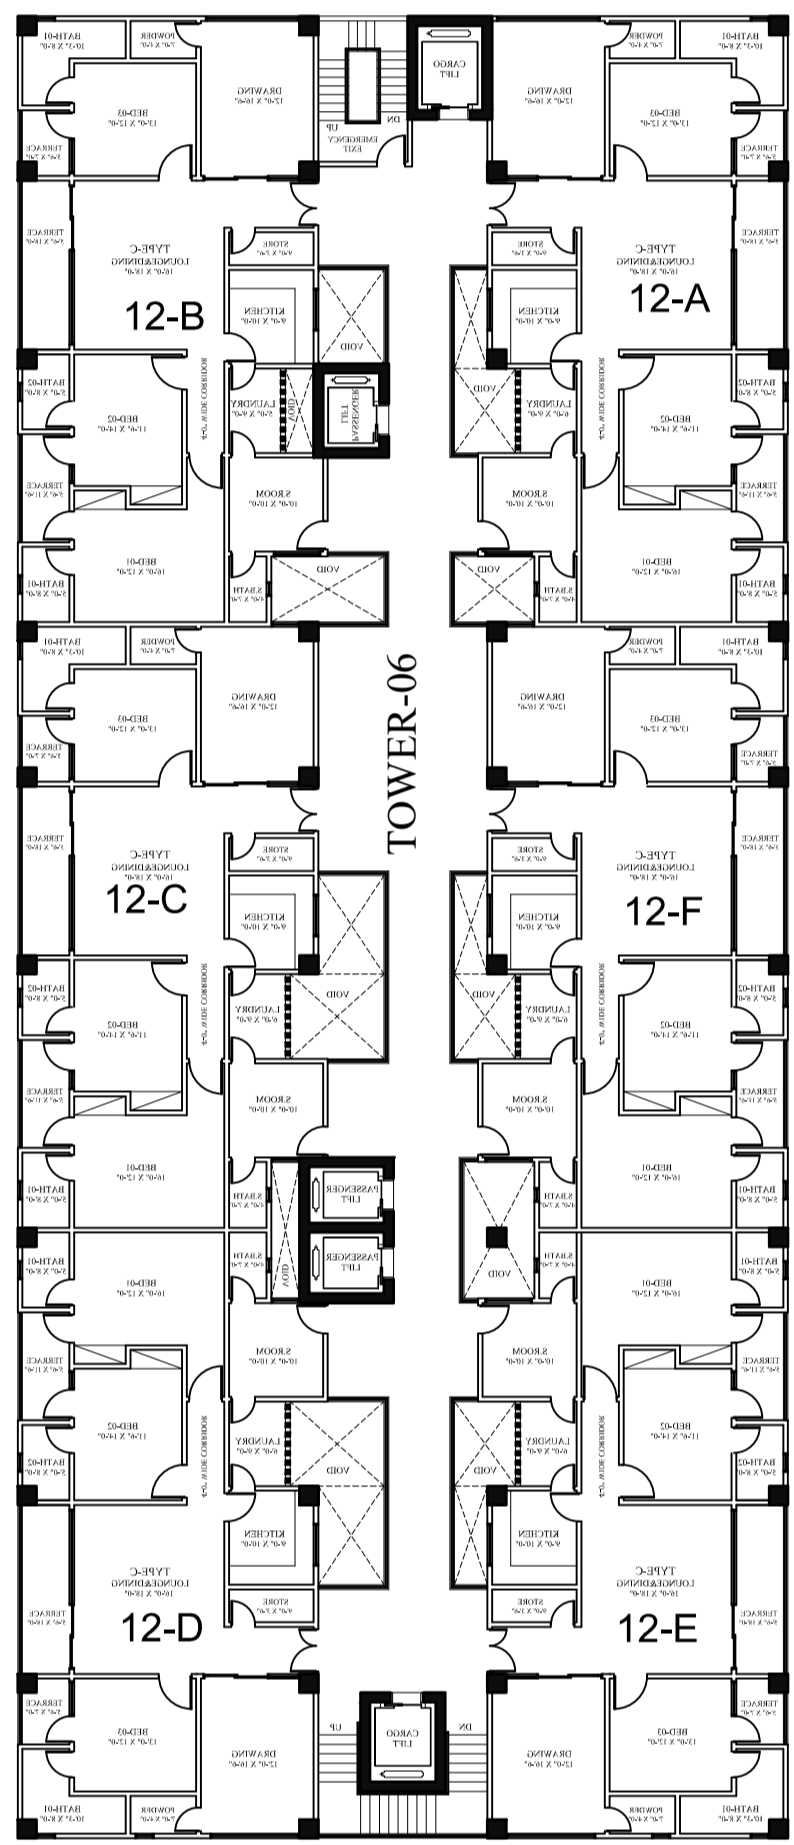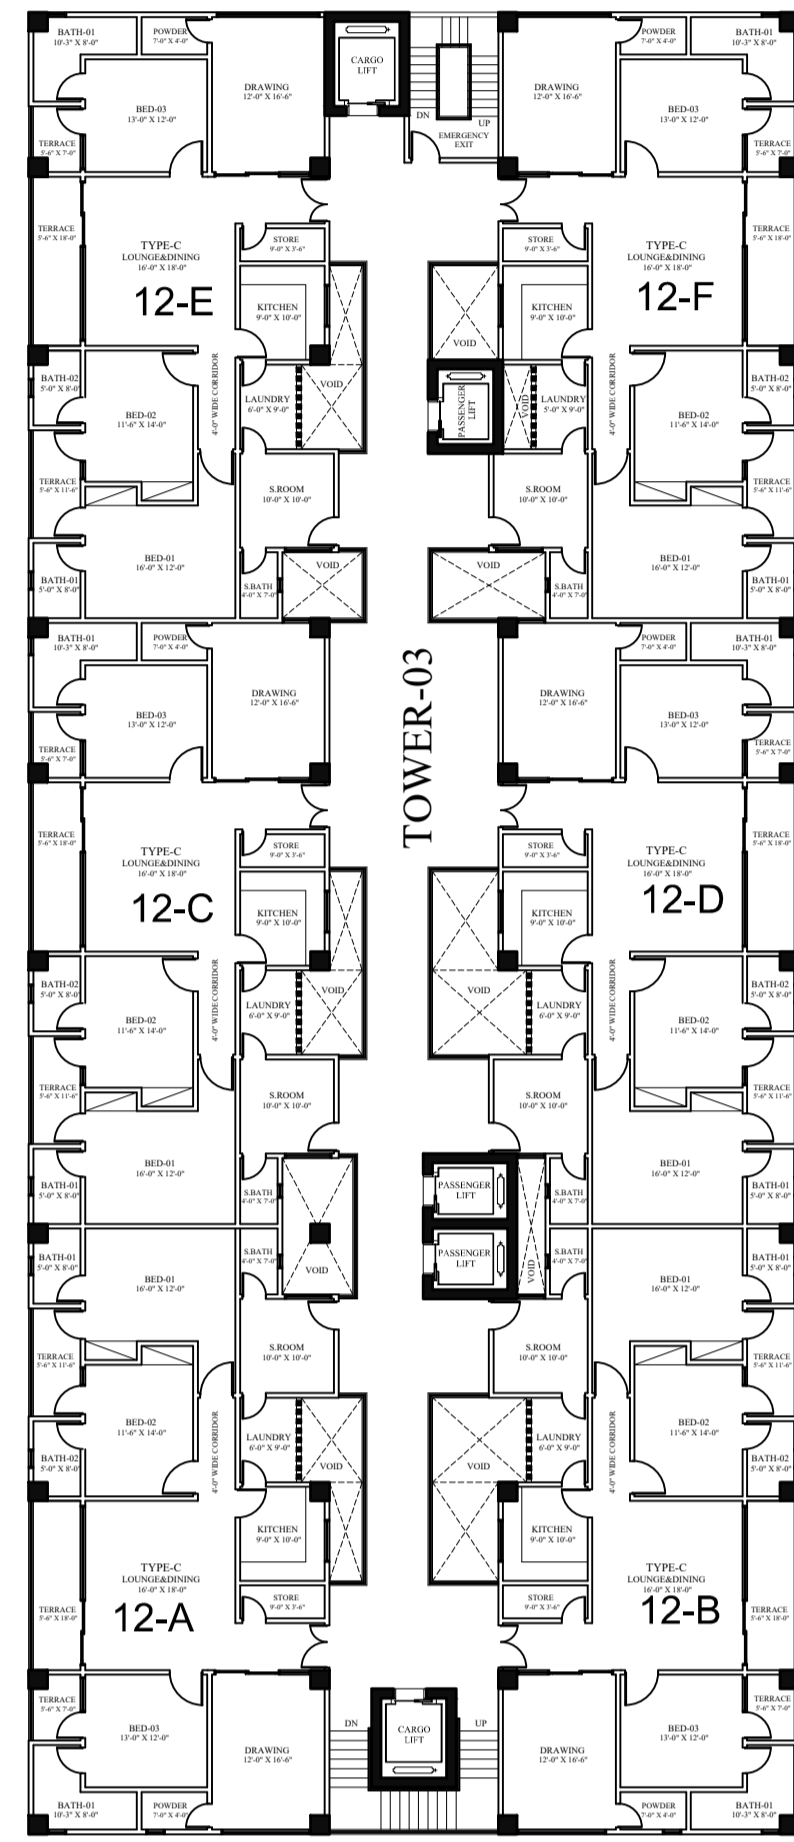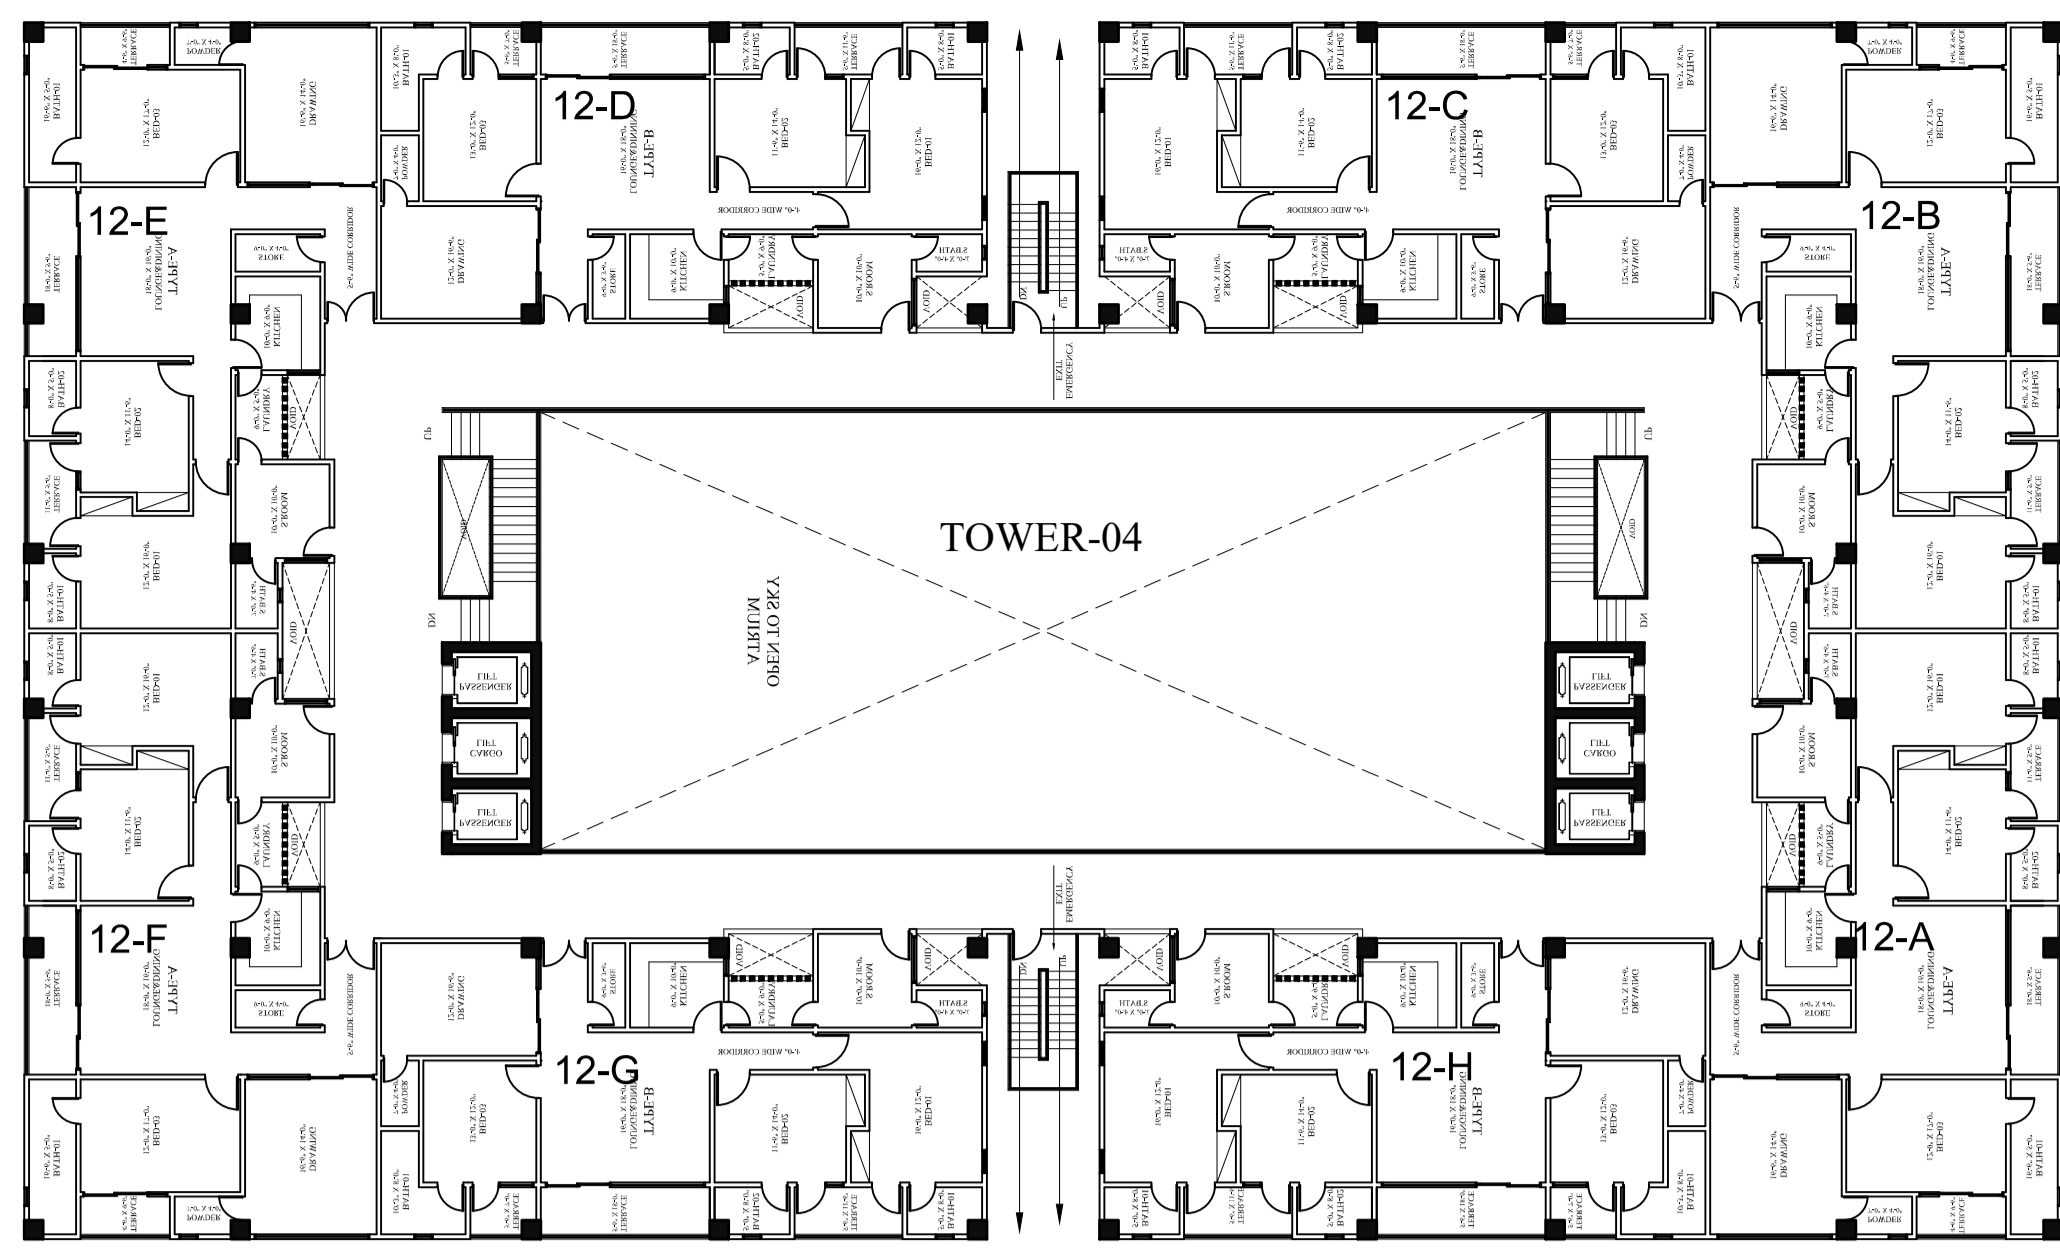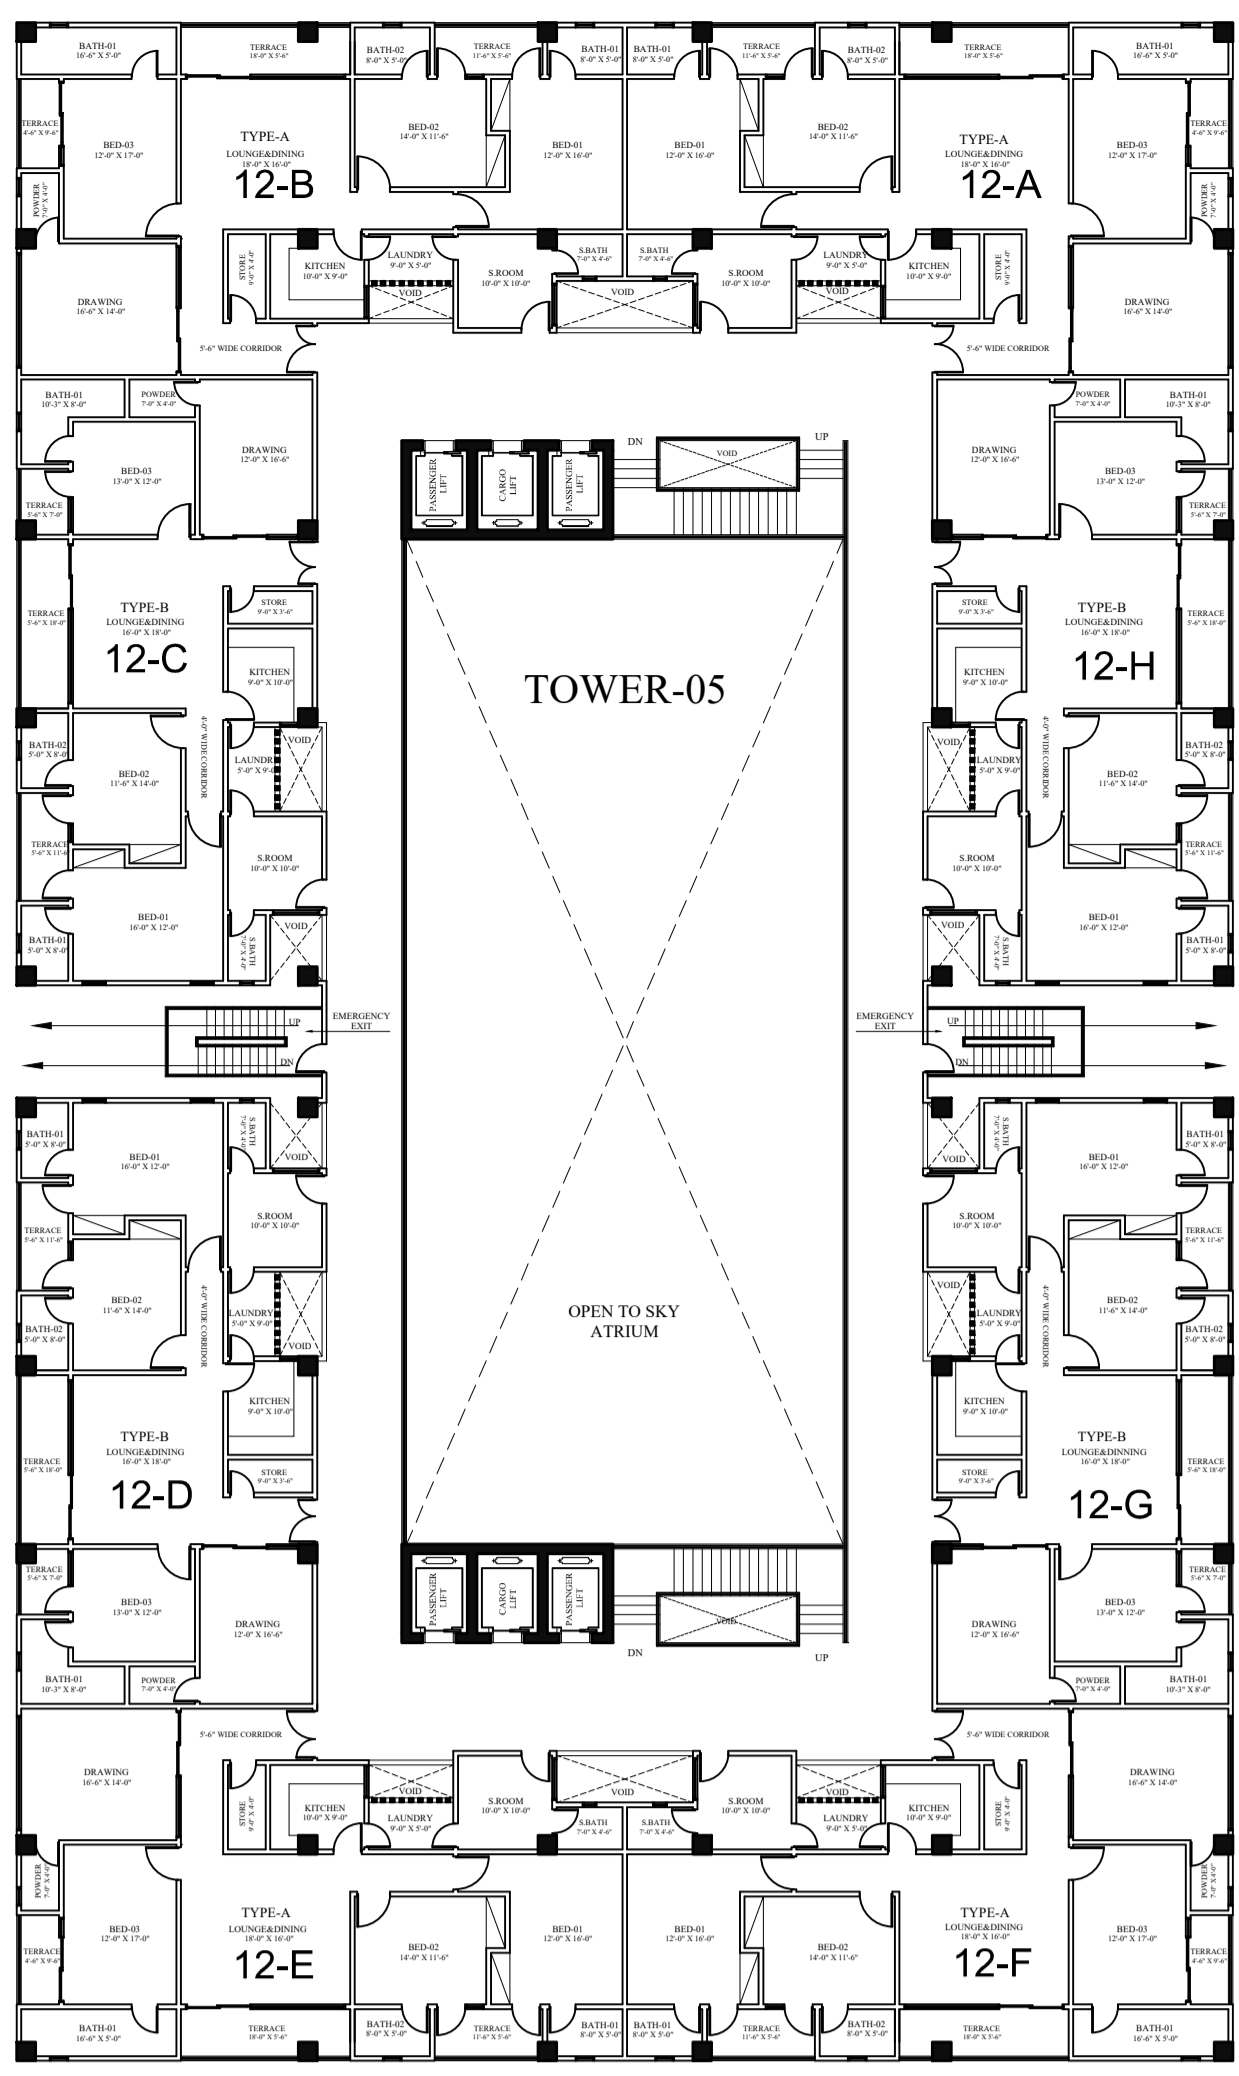


CONNECTING BRIDGE

A Project By

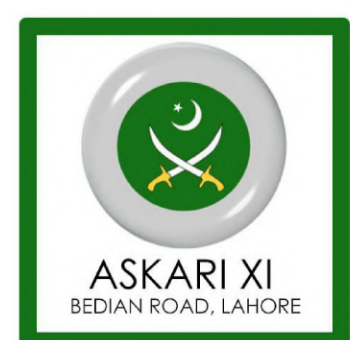

Sheet no:
AR-05


consultant:

GRAVITY
Design & Construction







Scale:
N.T.S
Date:
03-01-2023
Cad by:
WAJID
Checked by:
FARAH

Project:
ASKARI 70 KANAL
LAHORE

REVISION:

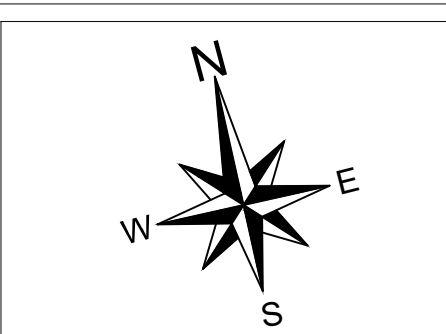TITLE:
12TH FLOOR PLAN



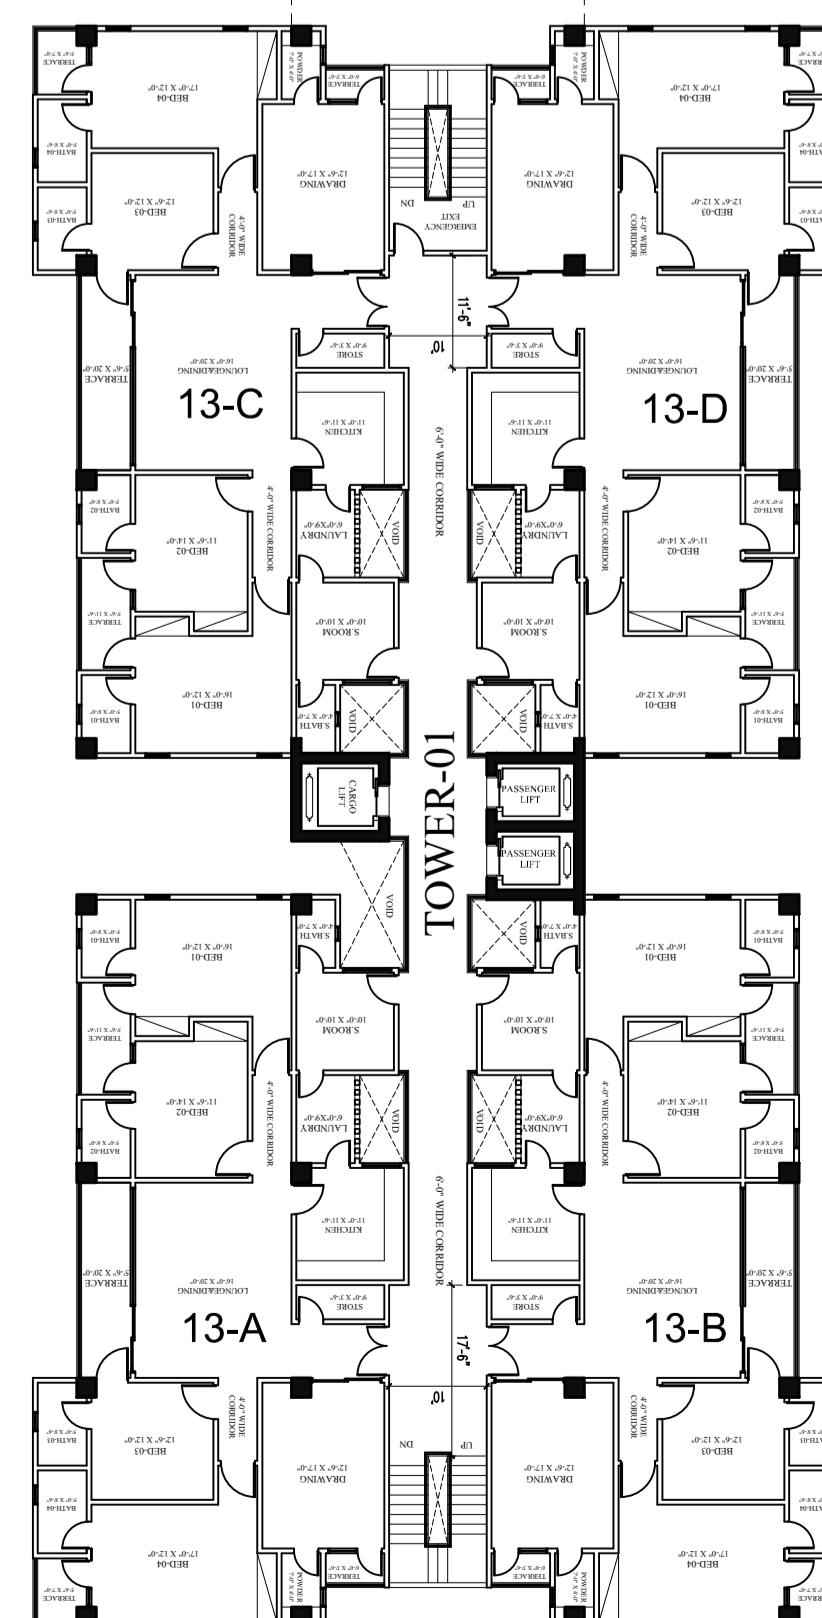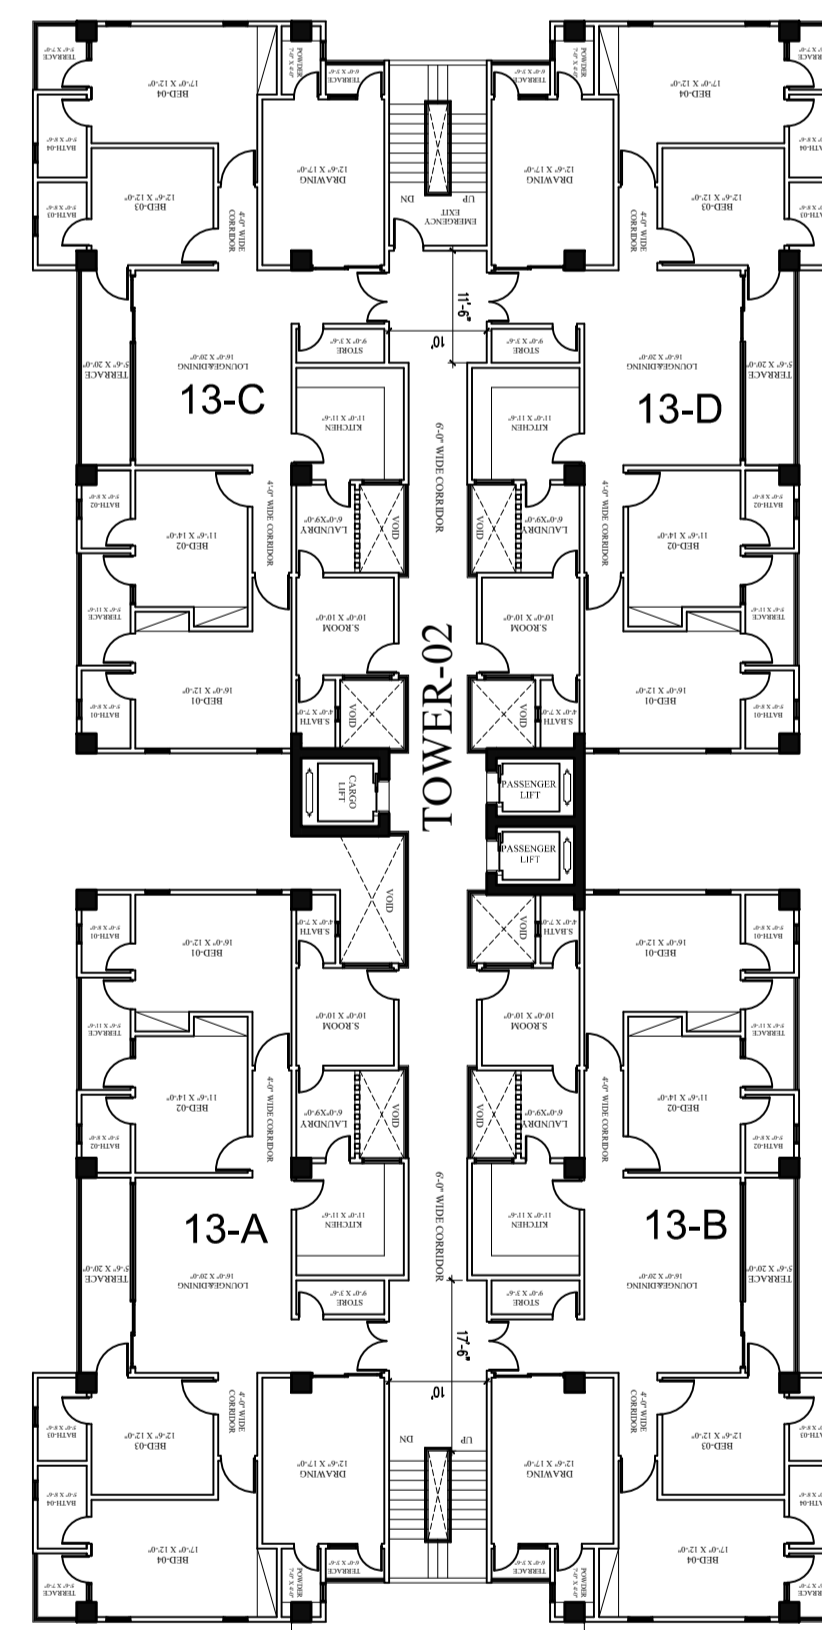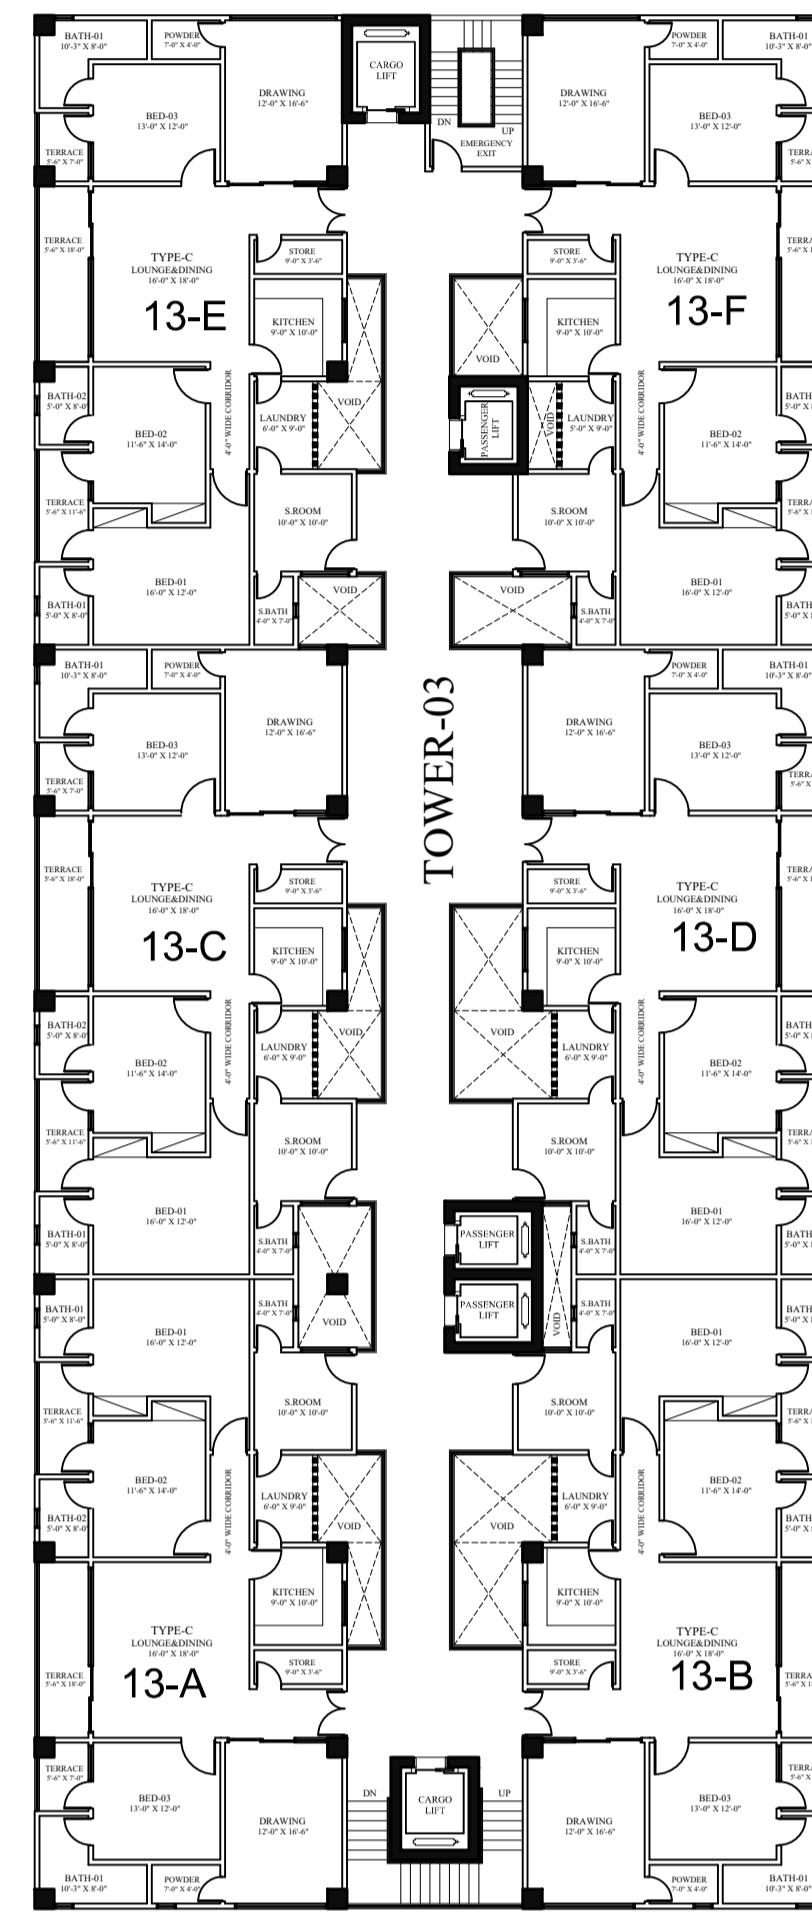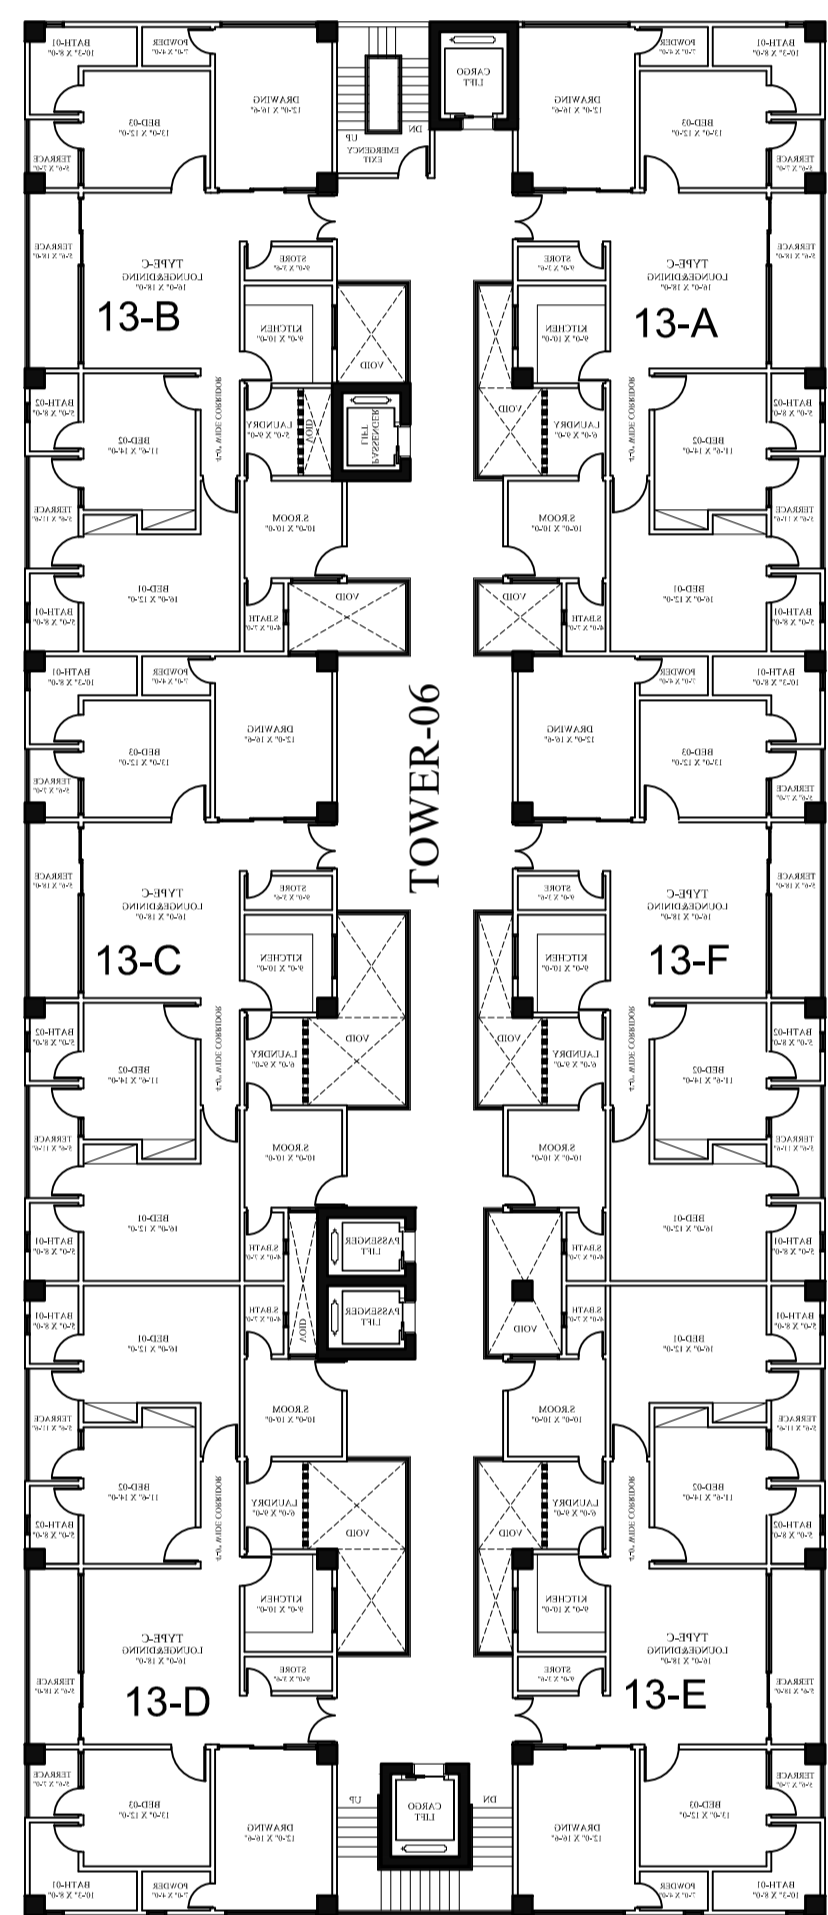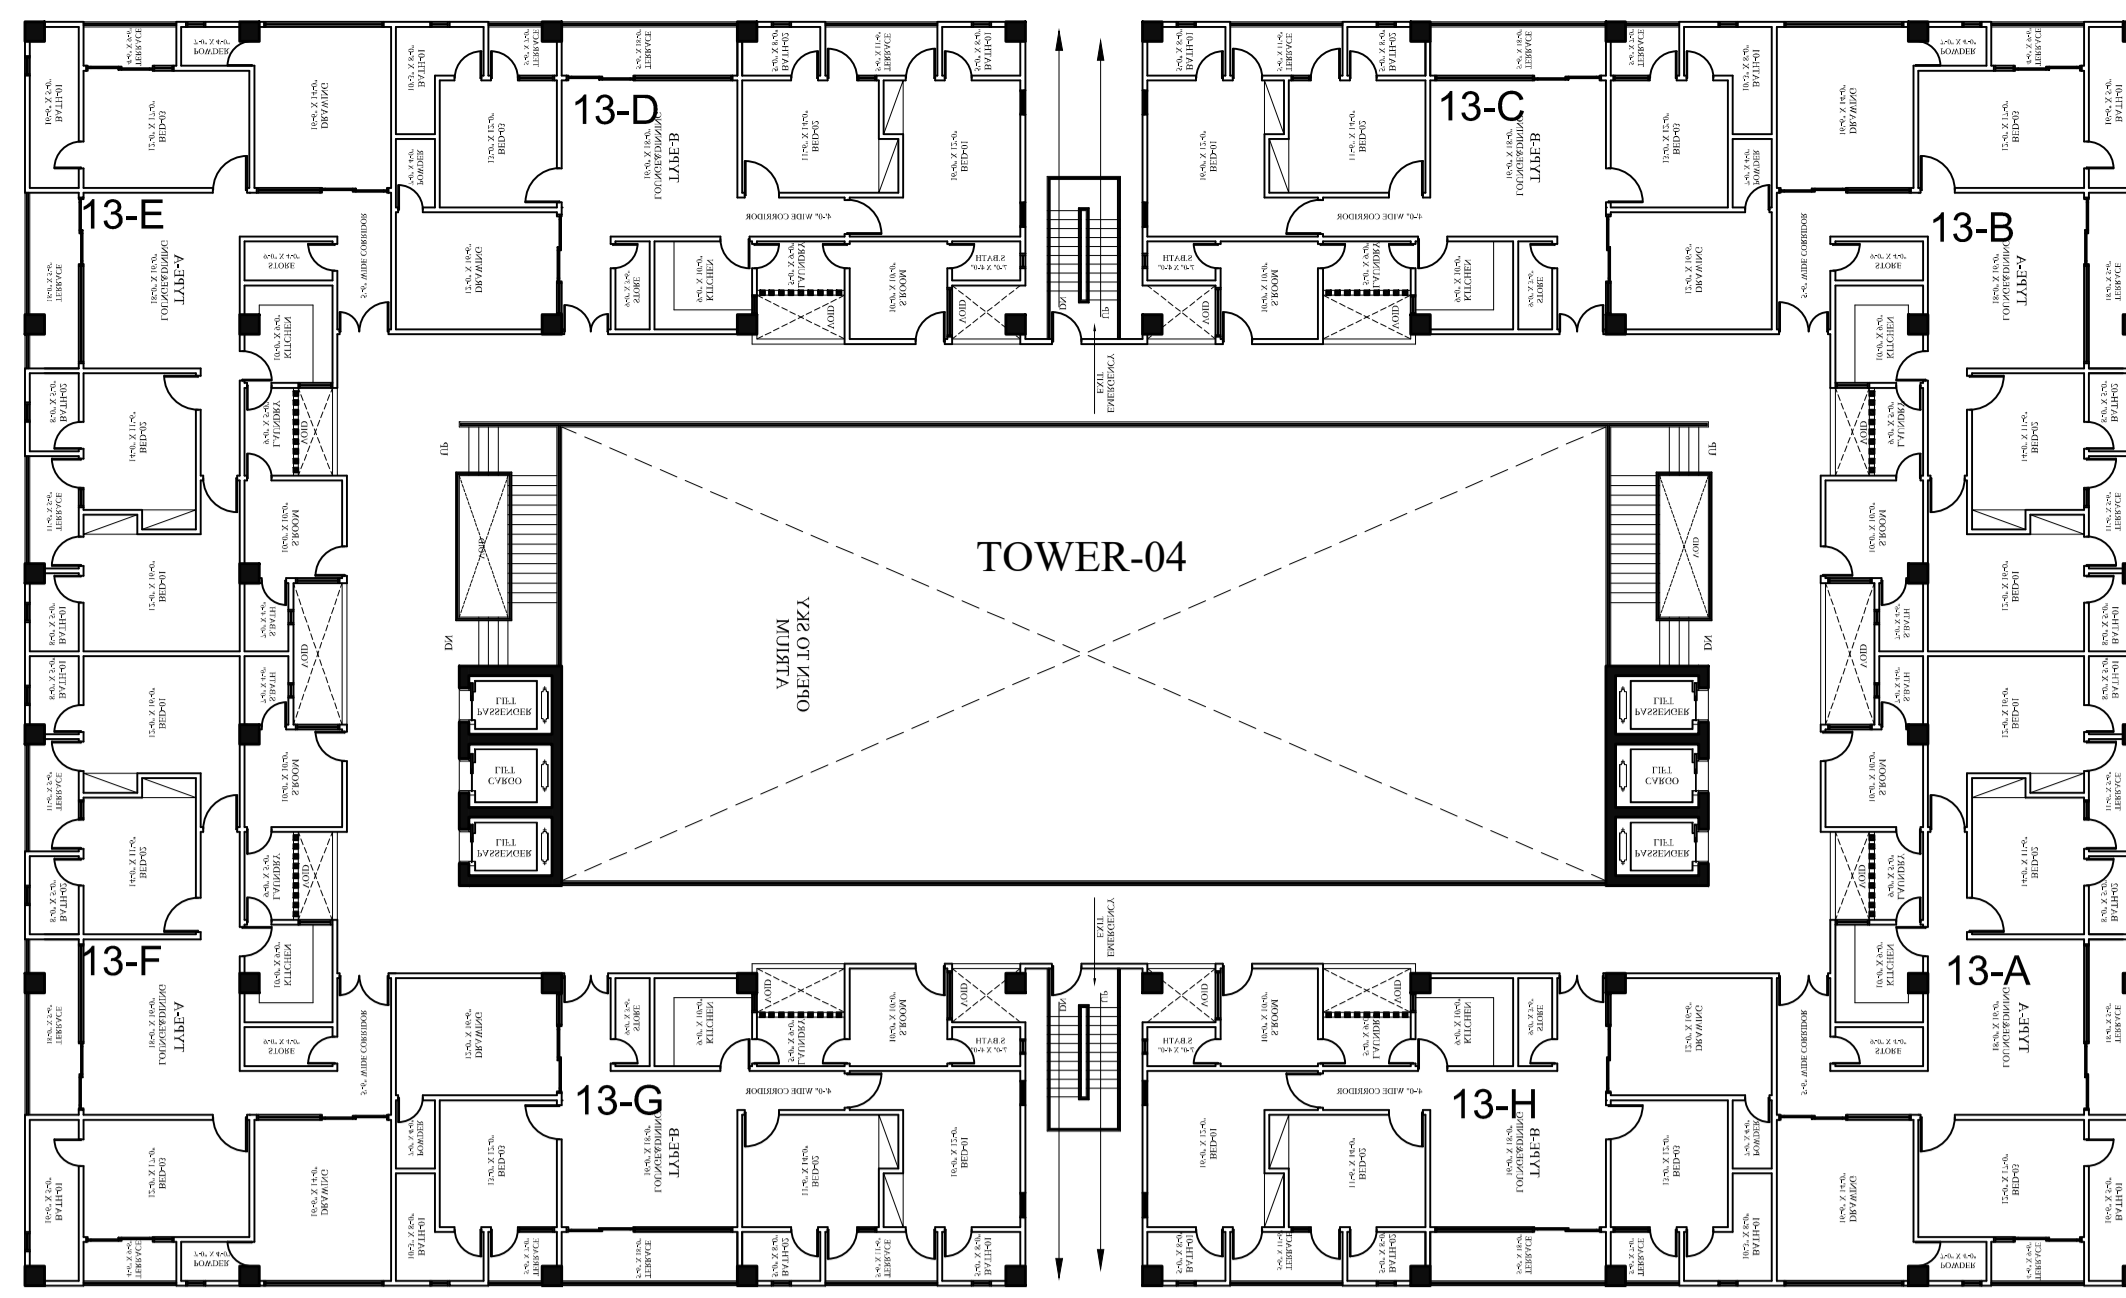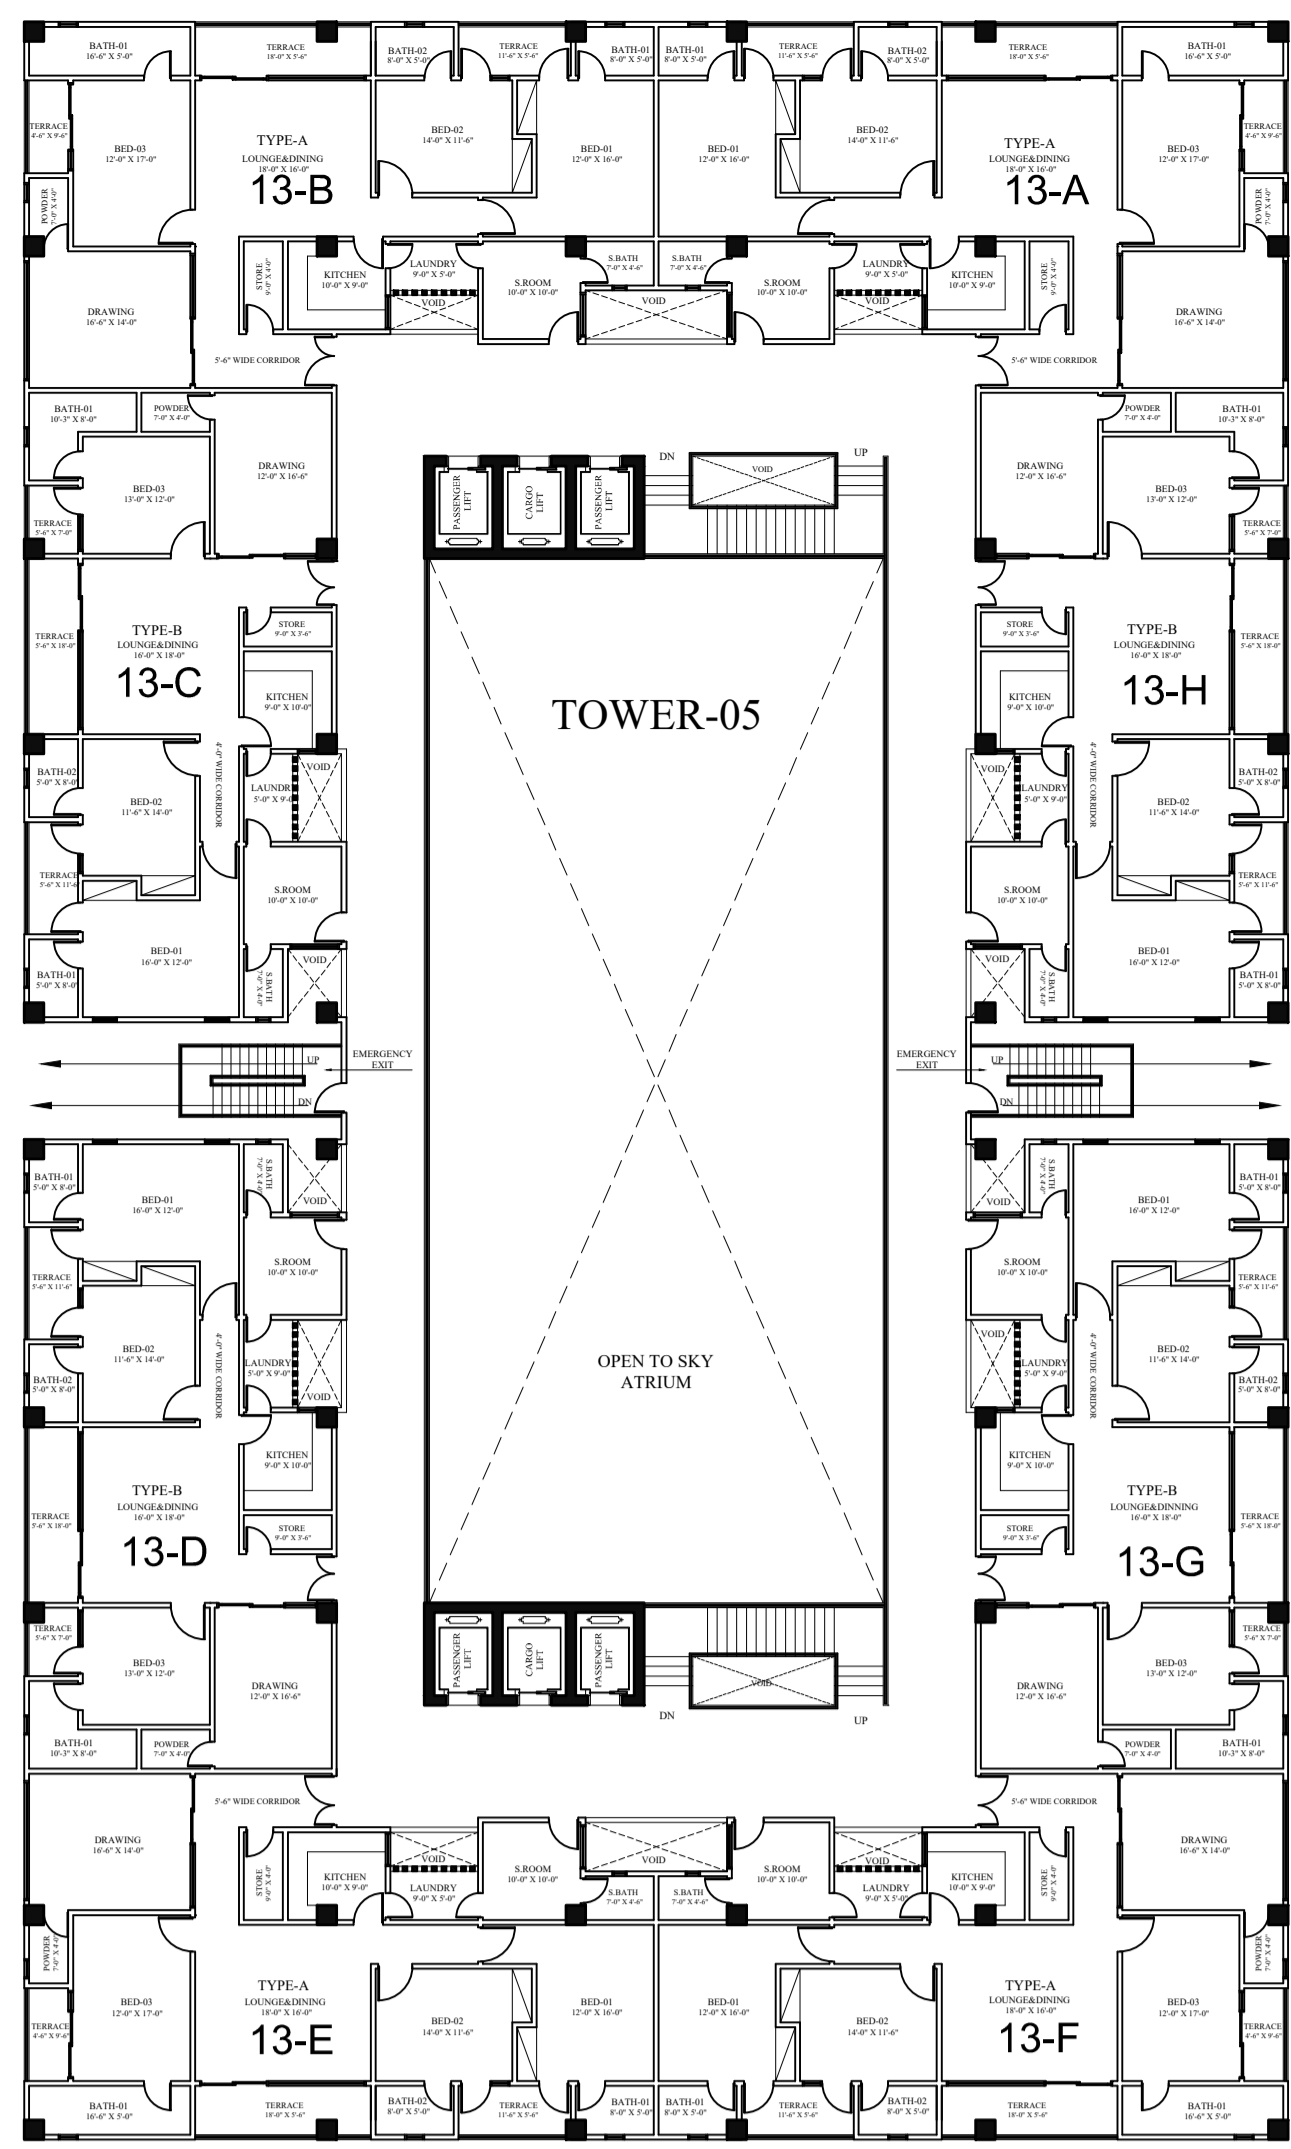

CONNECTING BRIDGE

A Project By



Sheet no:
AR-05

consultant:
GRAVITY
Design & Construction

GRAVITY HOUSE:
25-C, Sunset Commercial
Street # 1, Ph-IV, DHA, Karachi
Call: 92-333-222-2777
Tel: 9221-3588-6666/92-213-531-3377
Fax: 92213-582-2100
Email: gravity.dns@gmail.com
Website: www.gravitydesigners.com

Scale:
N.T.S
Date
03-01-2023


Cad by:
WAJID
Checked by:
FARAH







Project:
ASKARI 70 KANAL
LAHORE

REVISION:

TITLE:

13TH FLOOR PLAN

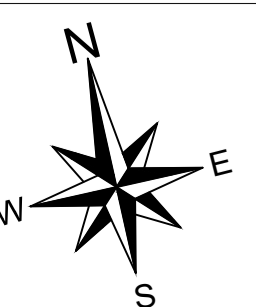
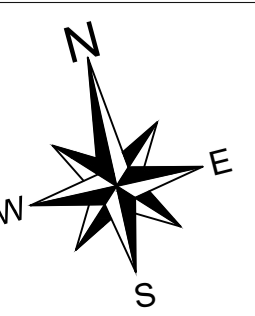



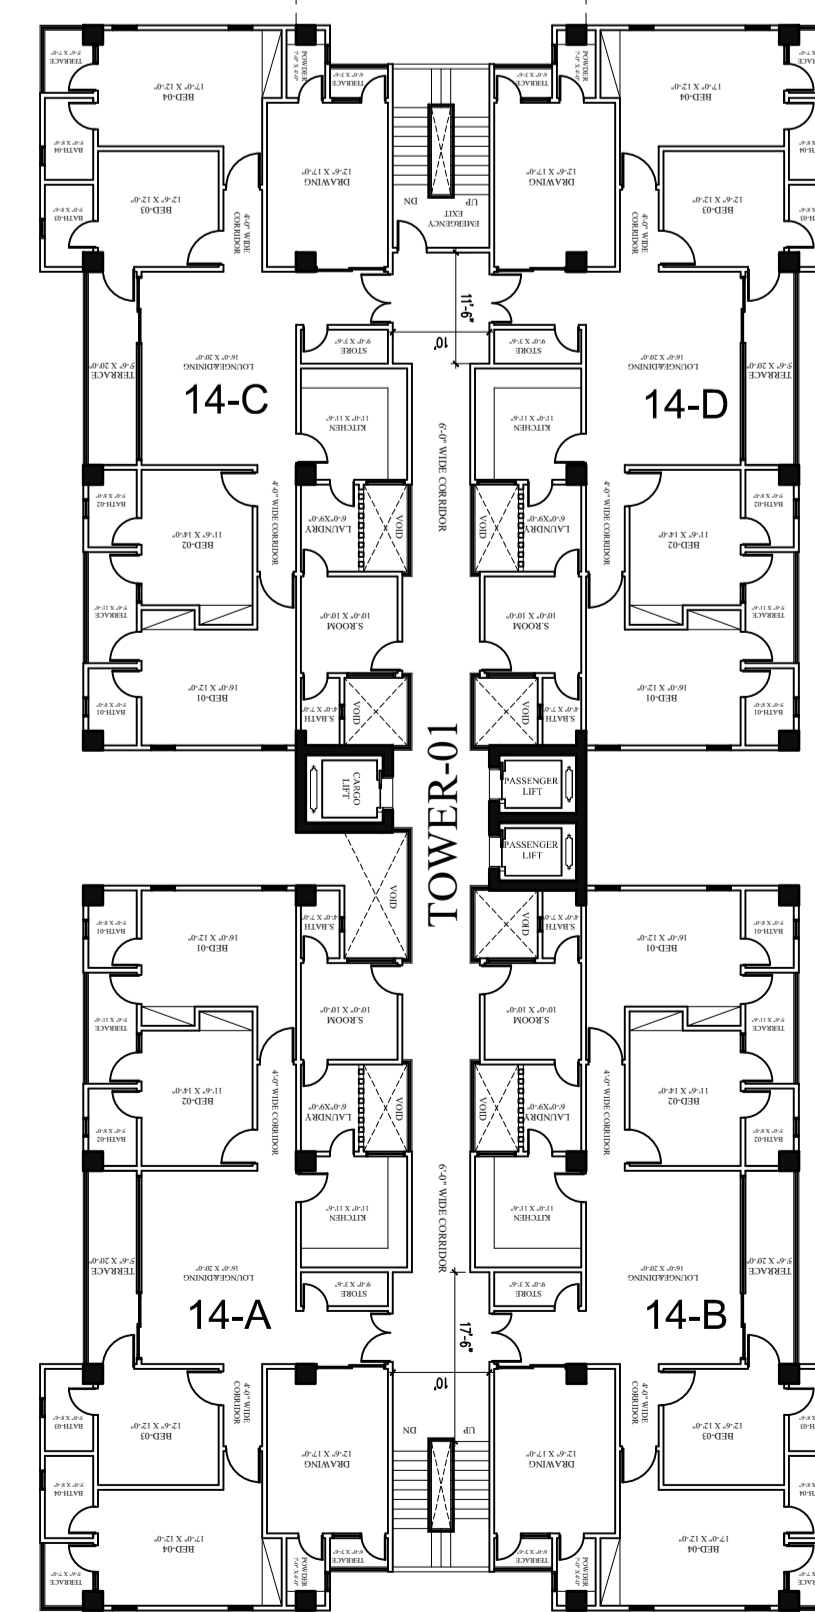
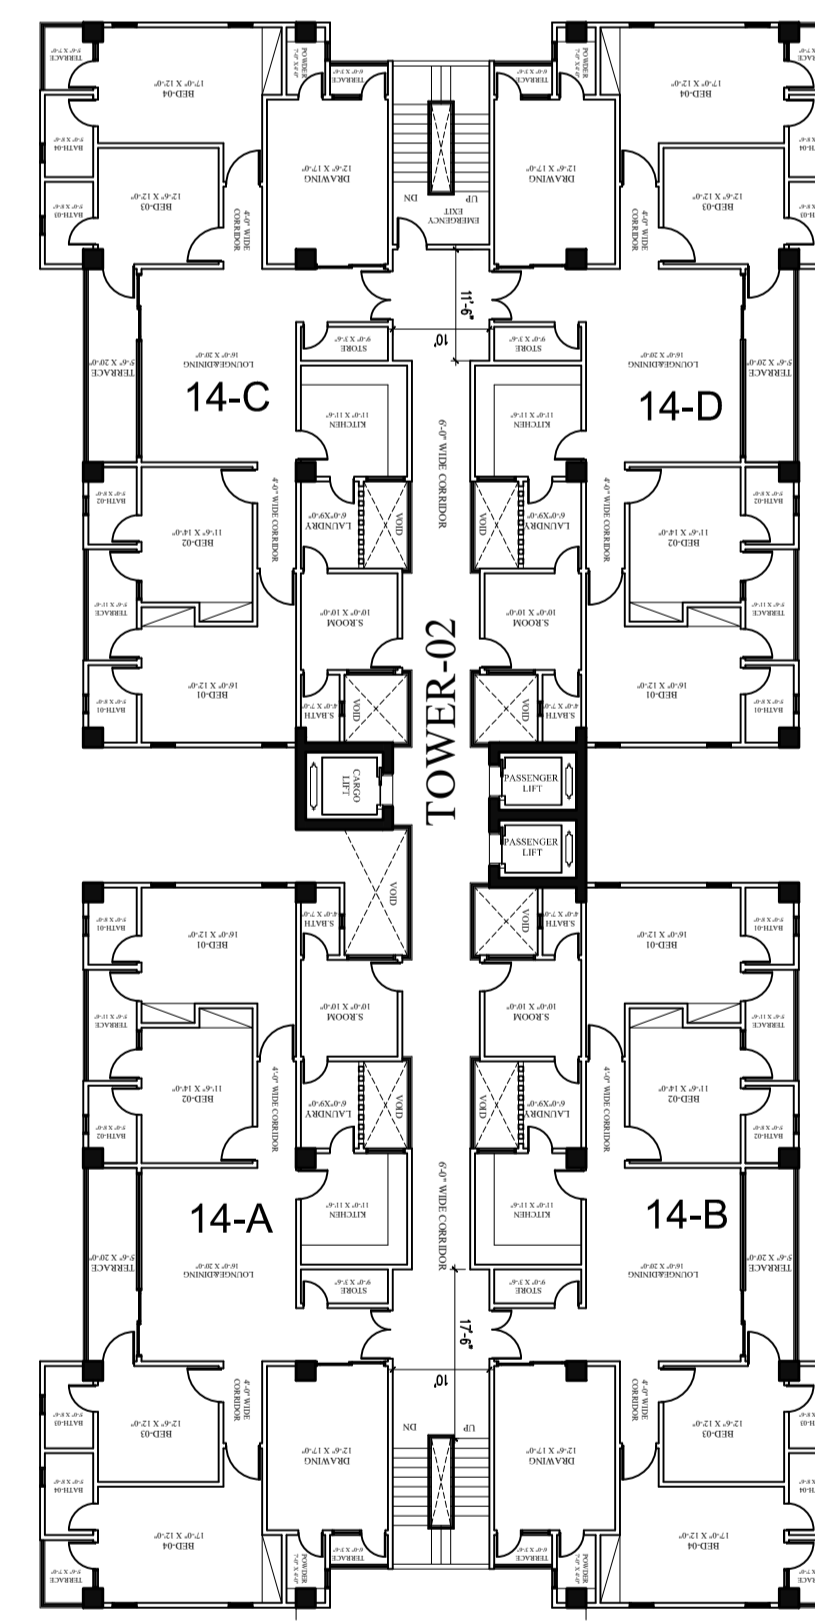
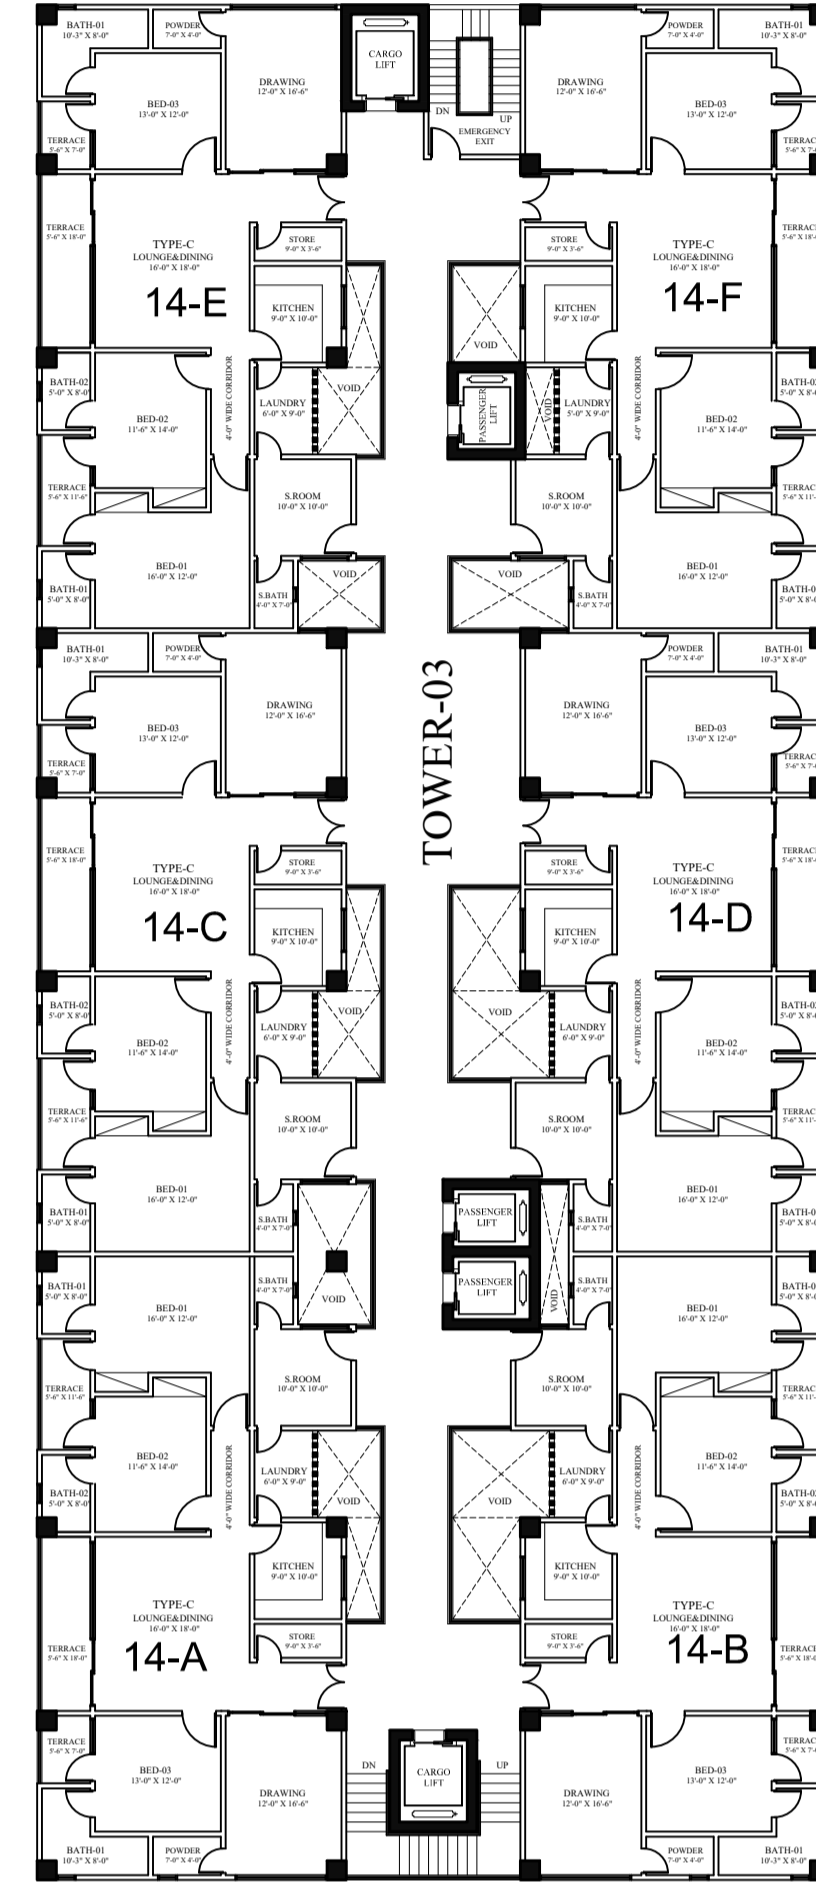
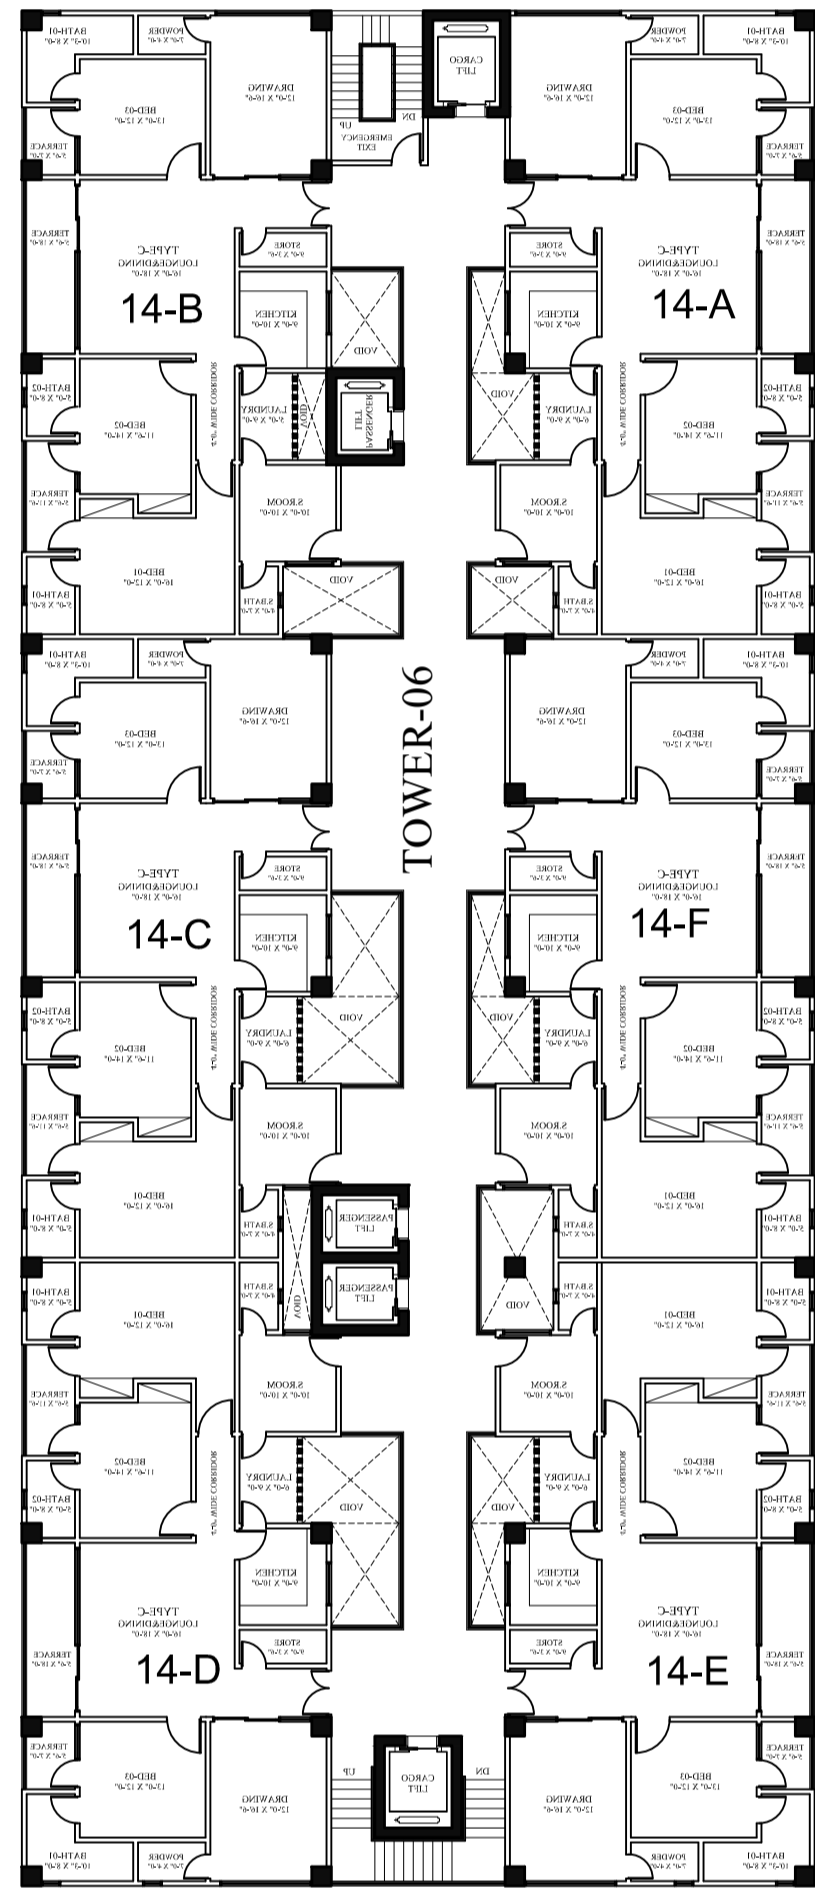
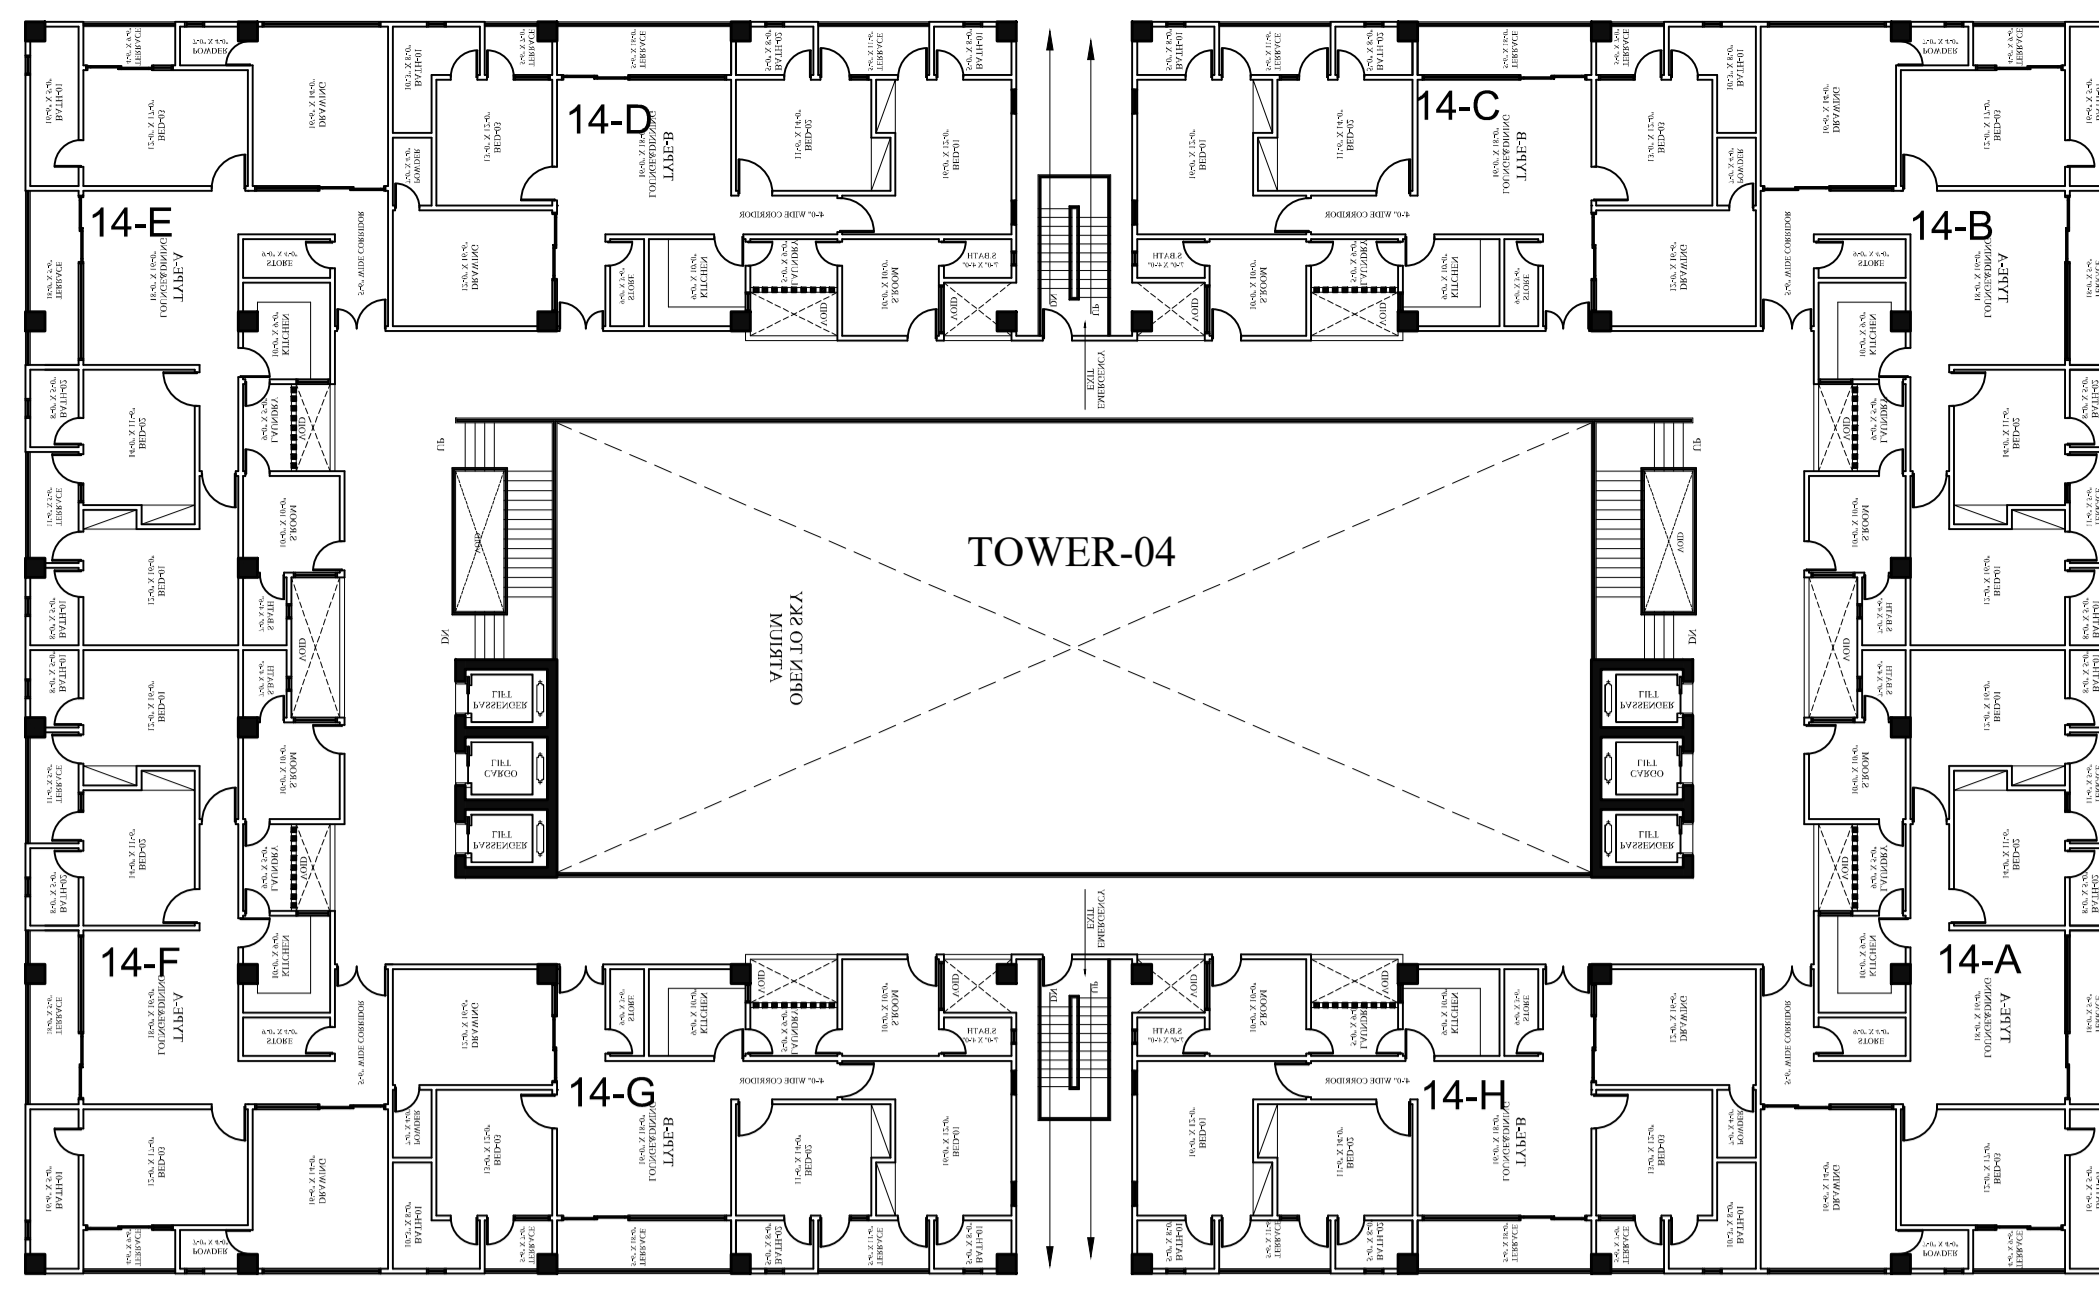
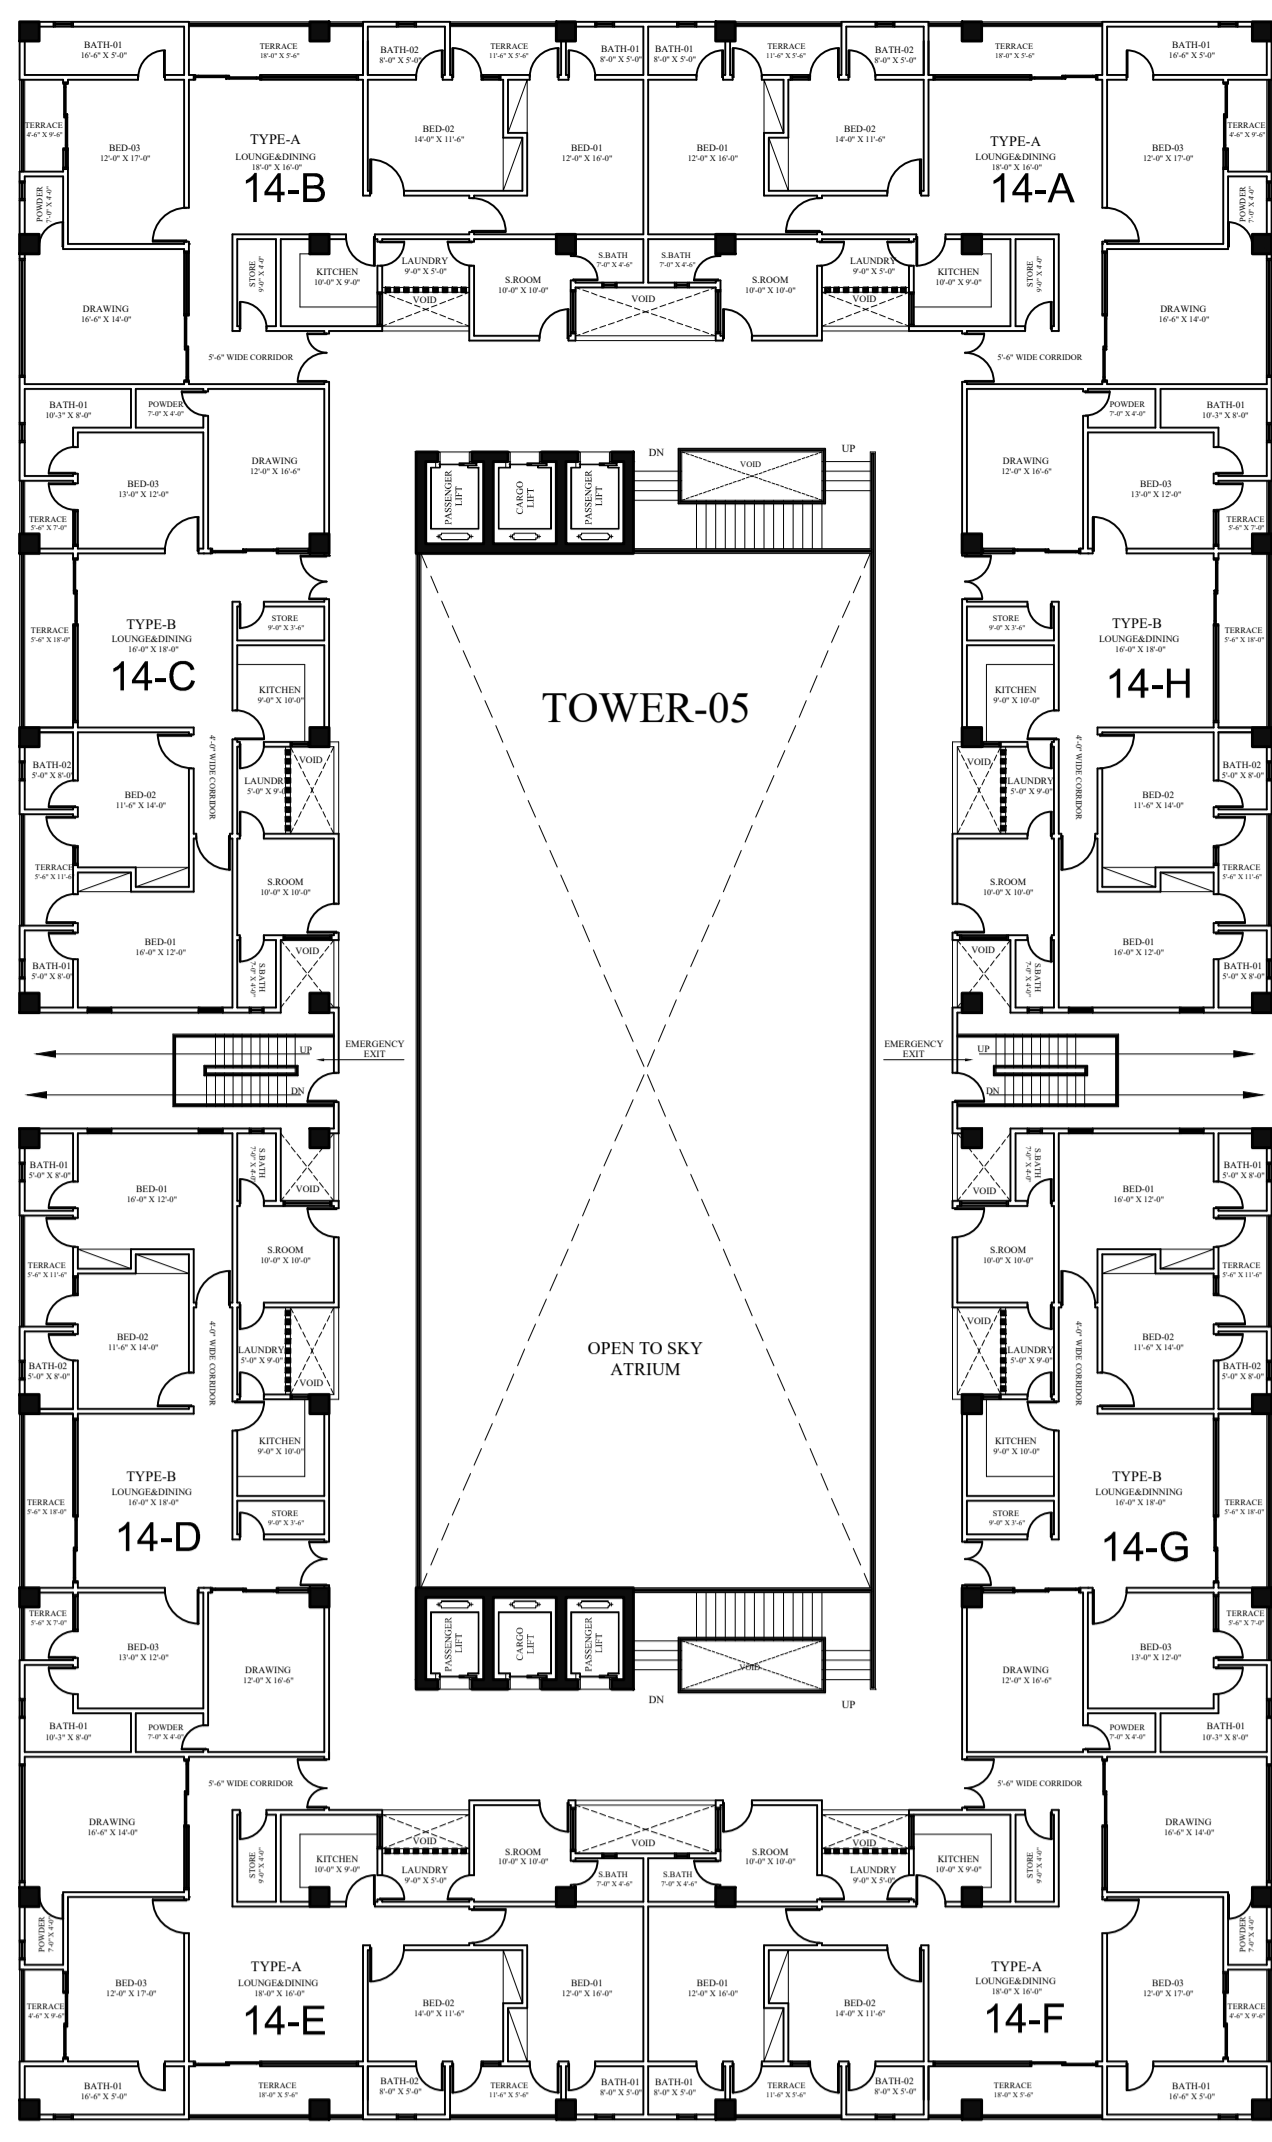


A Project By



DEVELOPERS (PVT) LTD.

Sheet no: AR-05	consultant:  GRAVITY Design & Construction	GRAVITY HOUSE: 25-C, Sunset Commercial Street # 1, Ph-IV, DHA, Karachi Call: 92-333-222-3777 Tel: 9221-3588-6666, 92-213-531-3377 Fax: 92213-582-2100 Email: gravity.dns@gmail.com Website: www.gravitydesigners.com	Scale: N.T.S	Cad by: WAJID	Project: ASKARI 70 KANAL LAHORE	REVISION:	TITLE: 14TH FLOOR PLAN	
			Date: 03-01-2023	Checked by: FARAH				

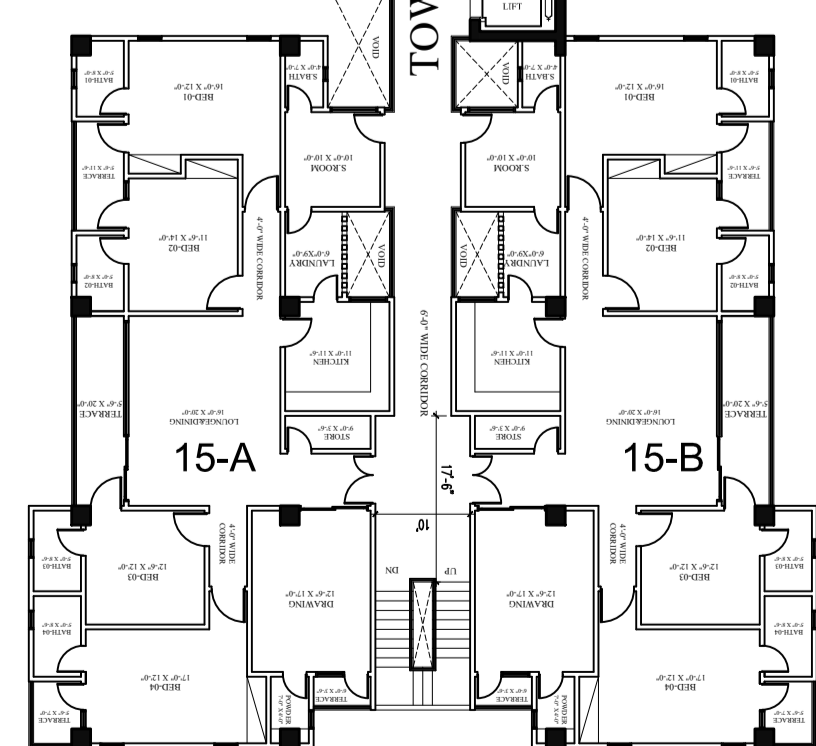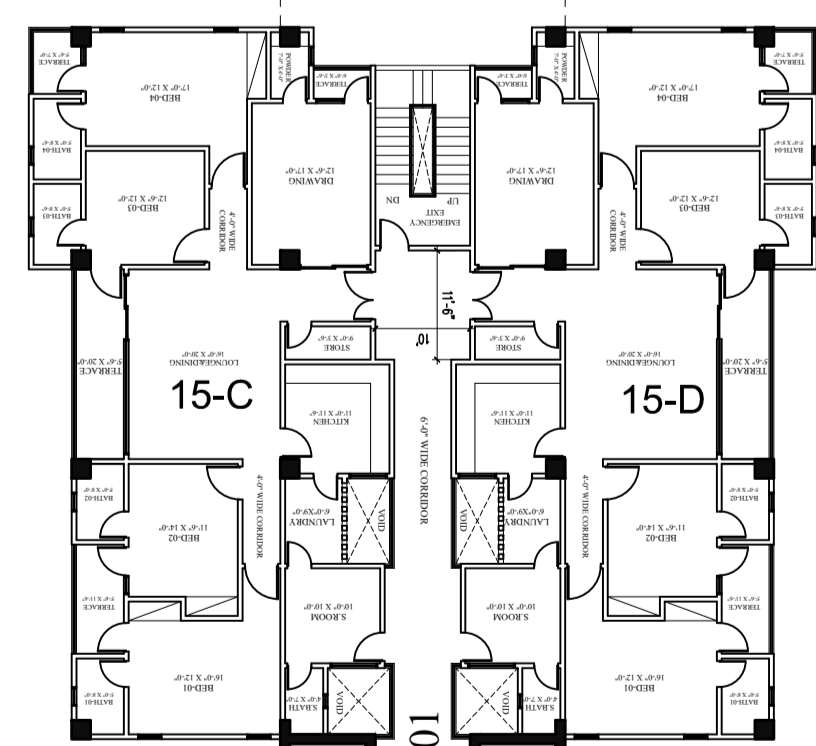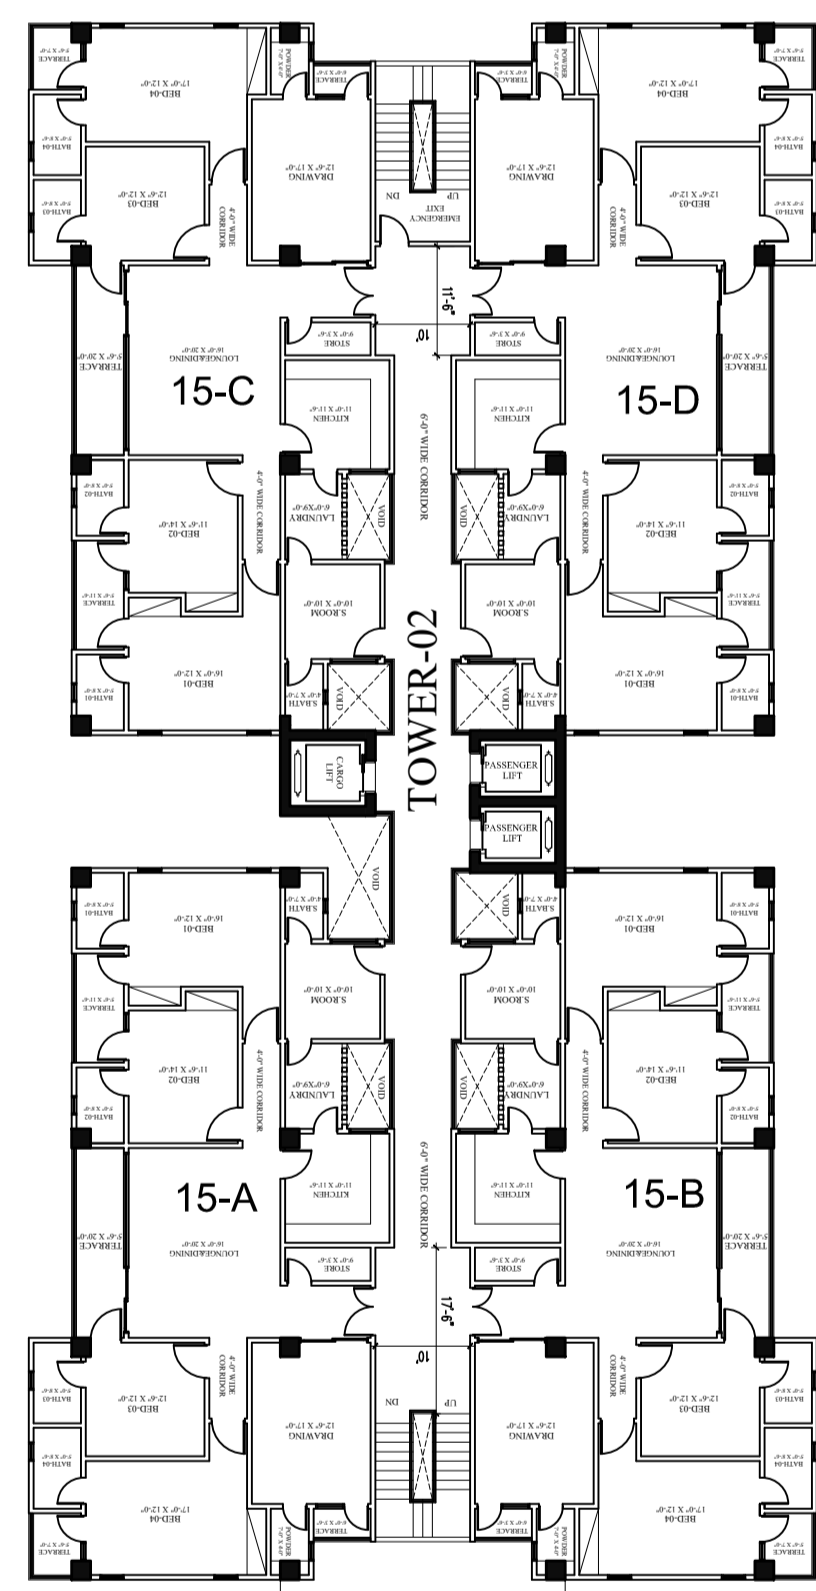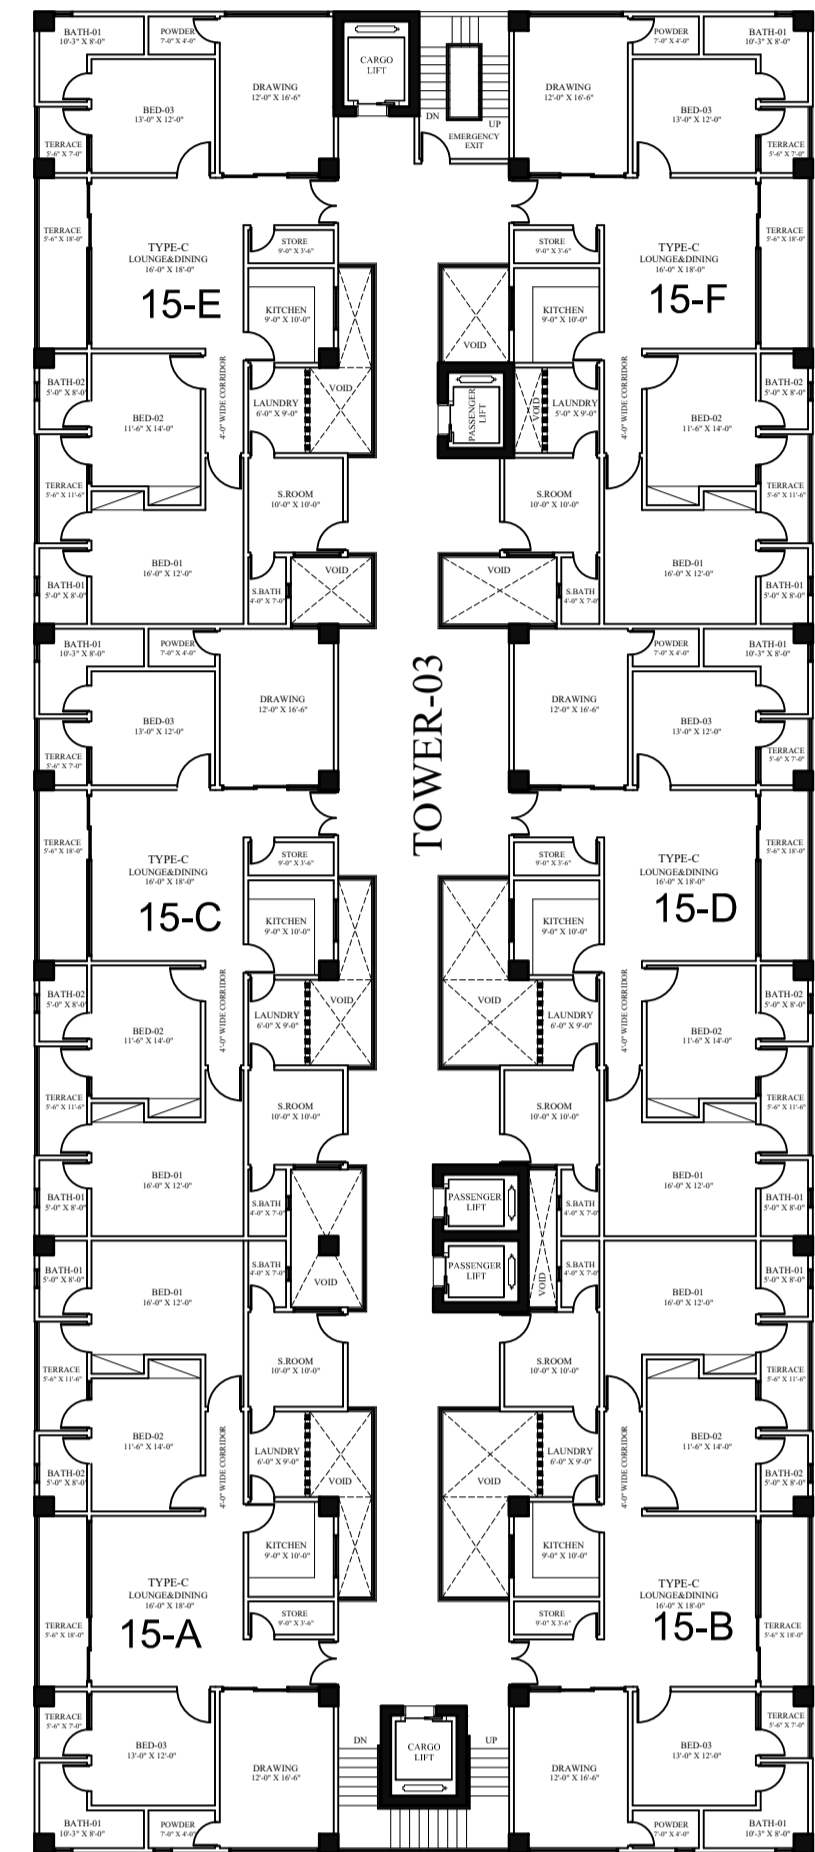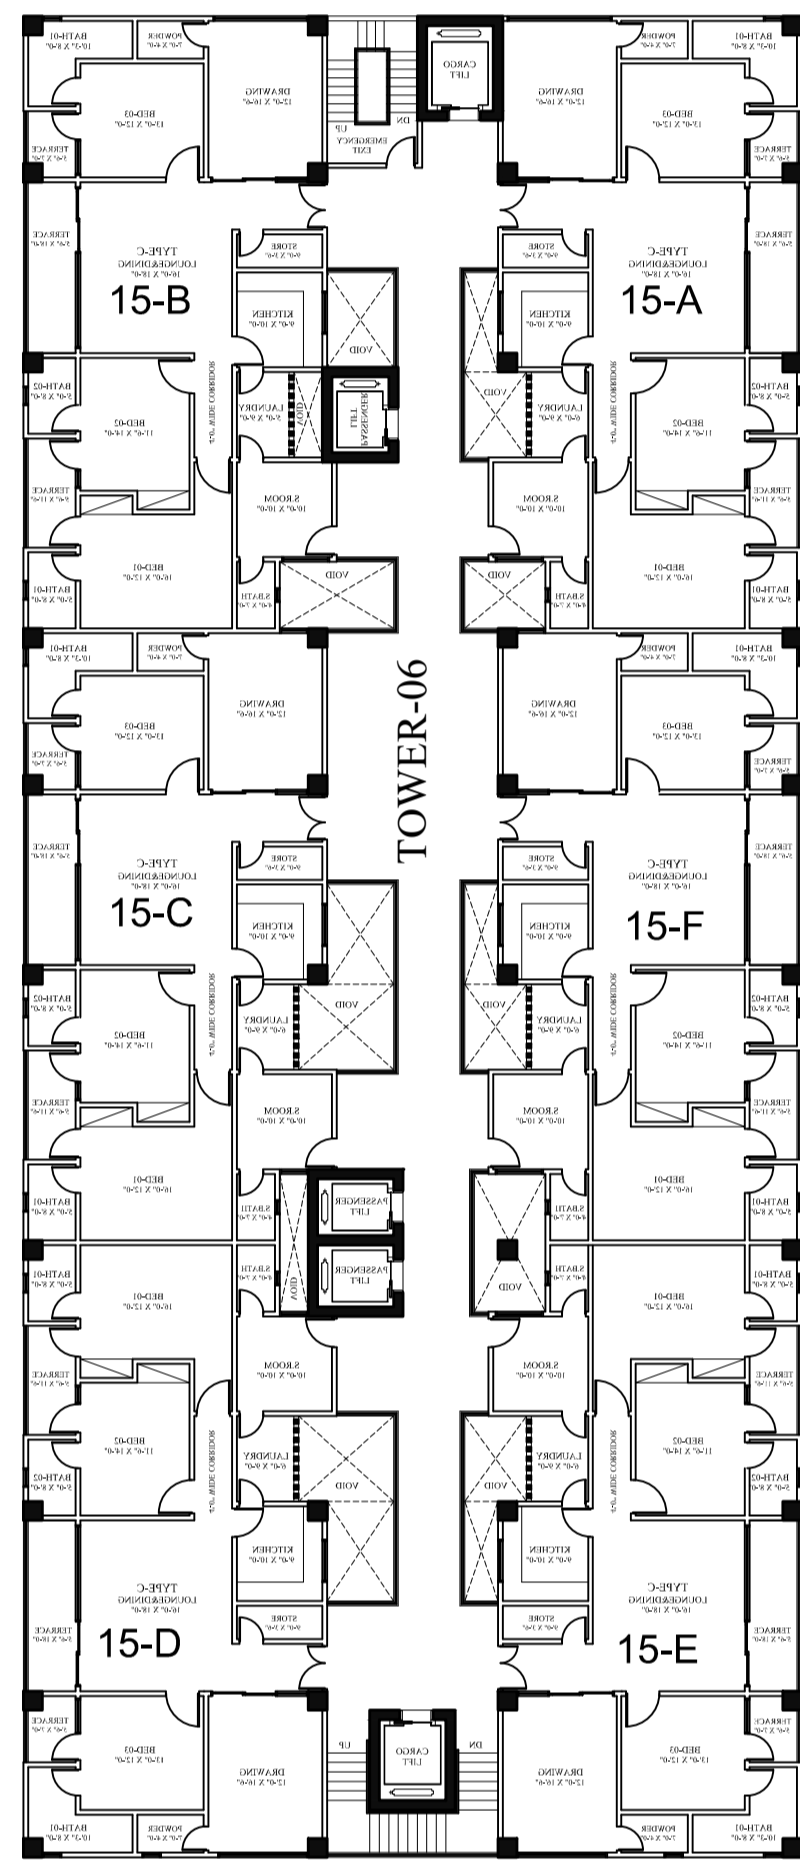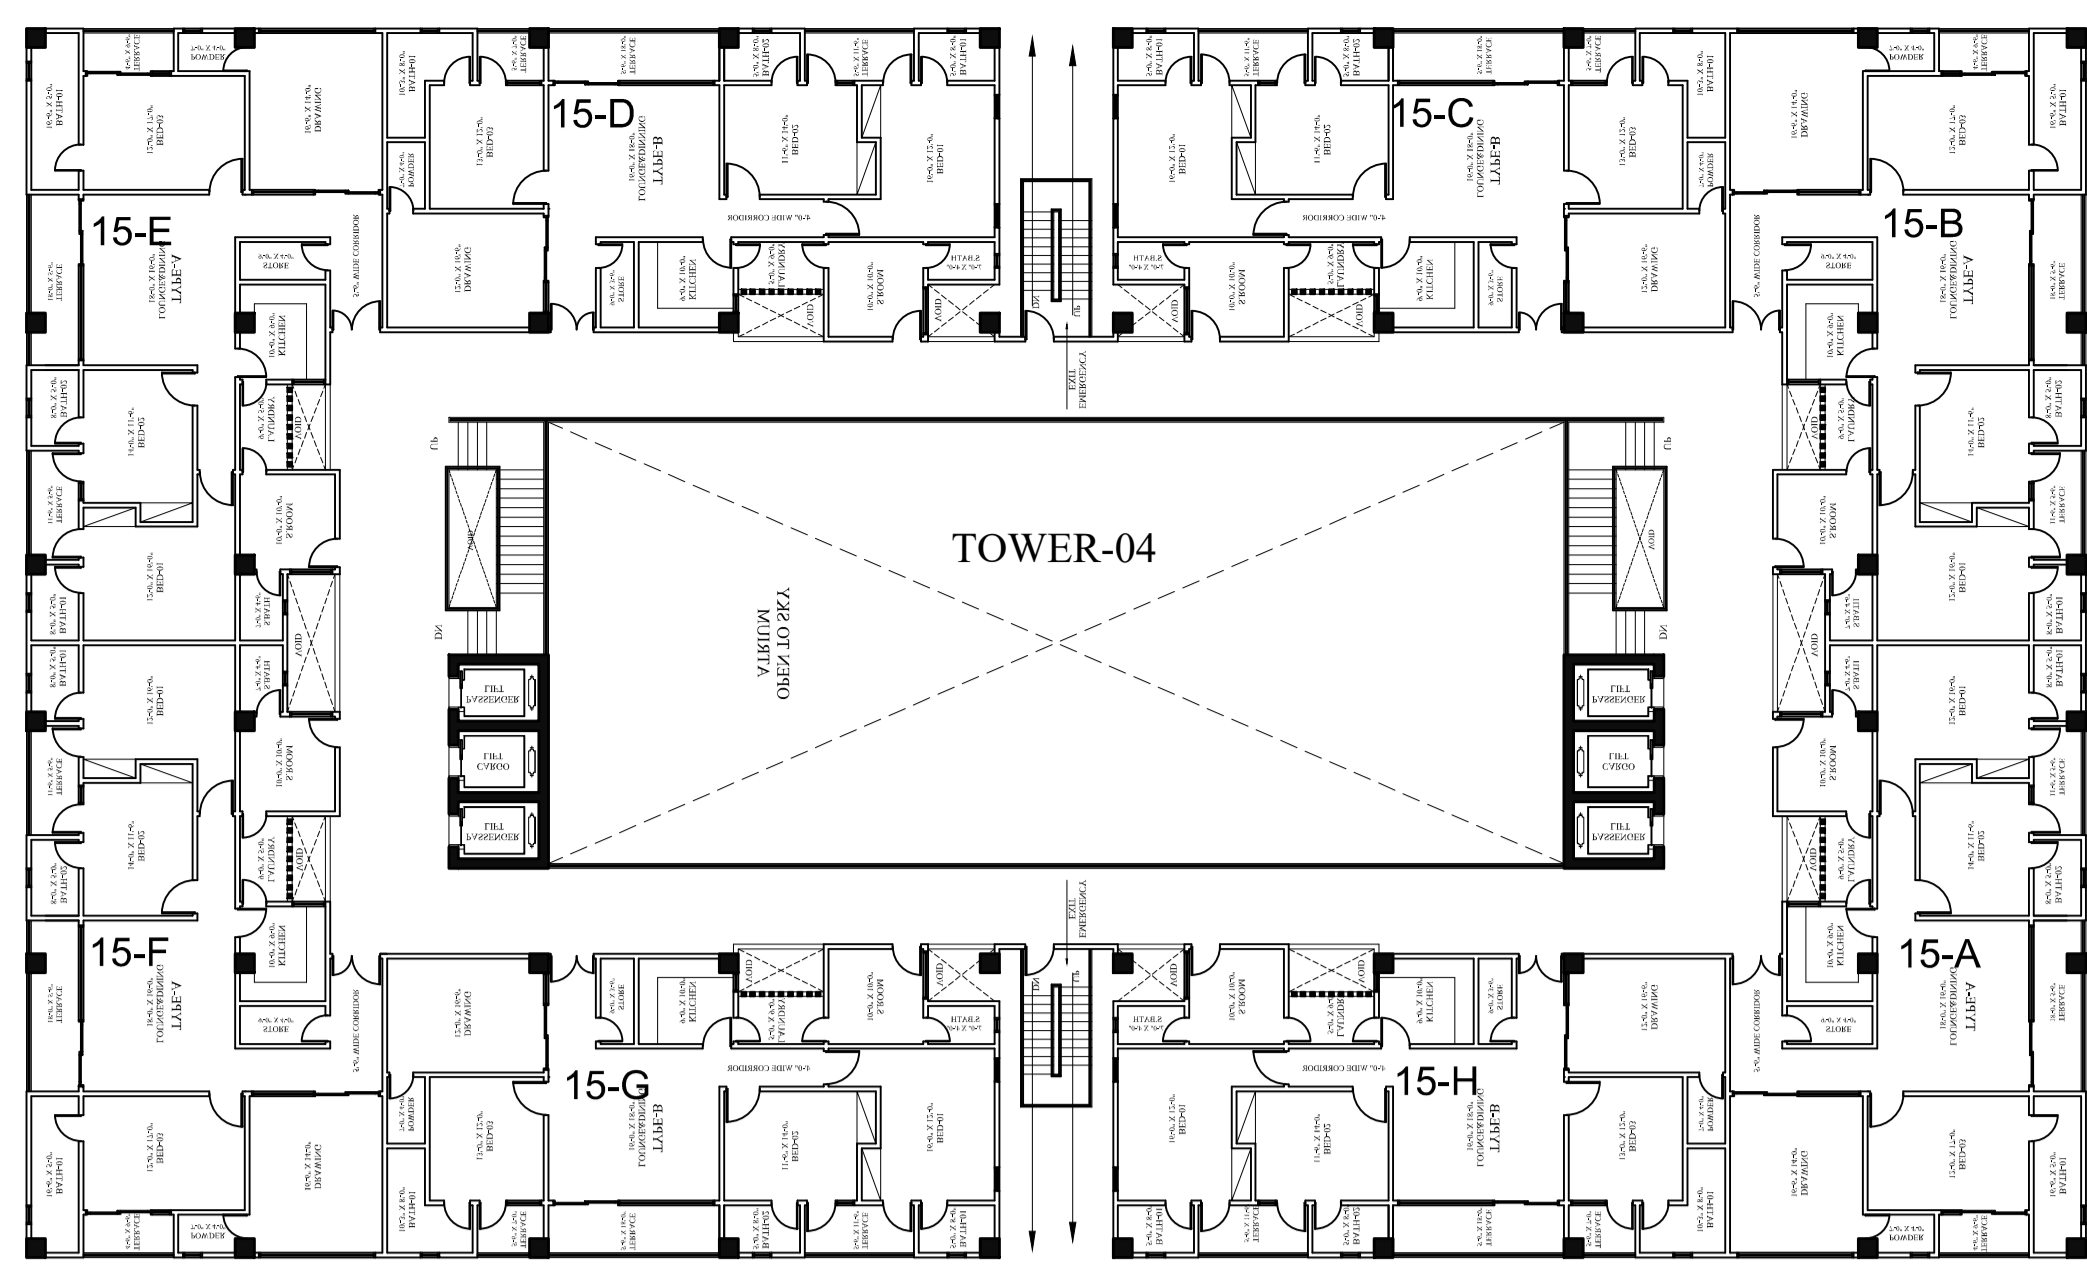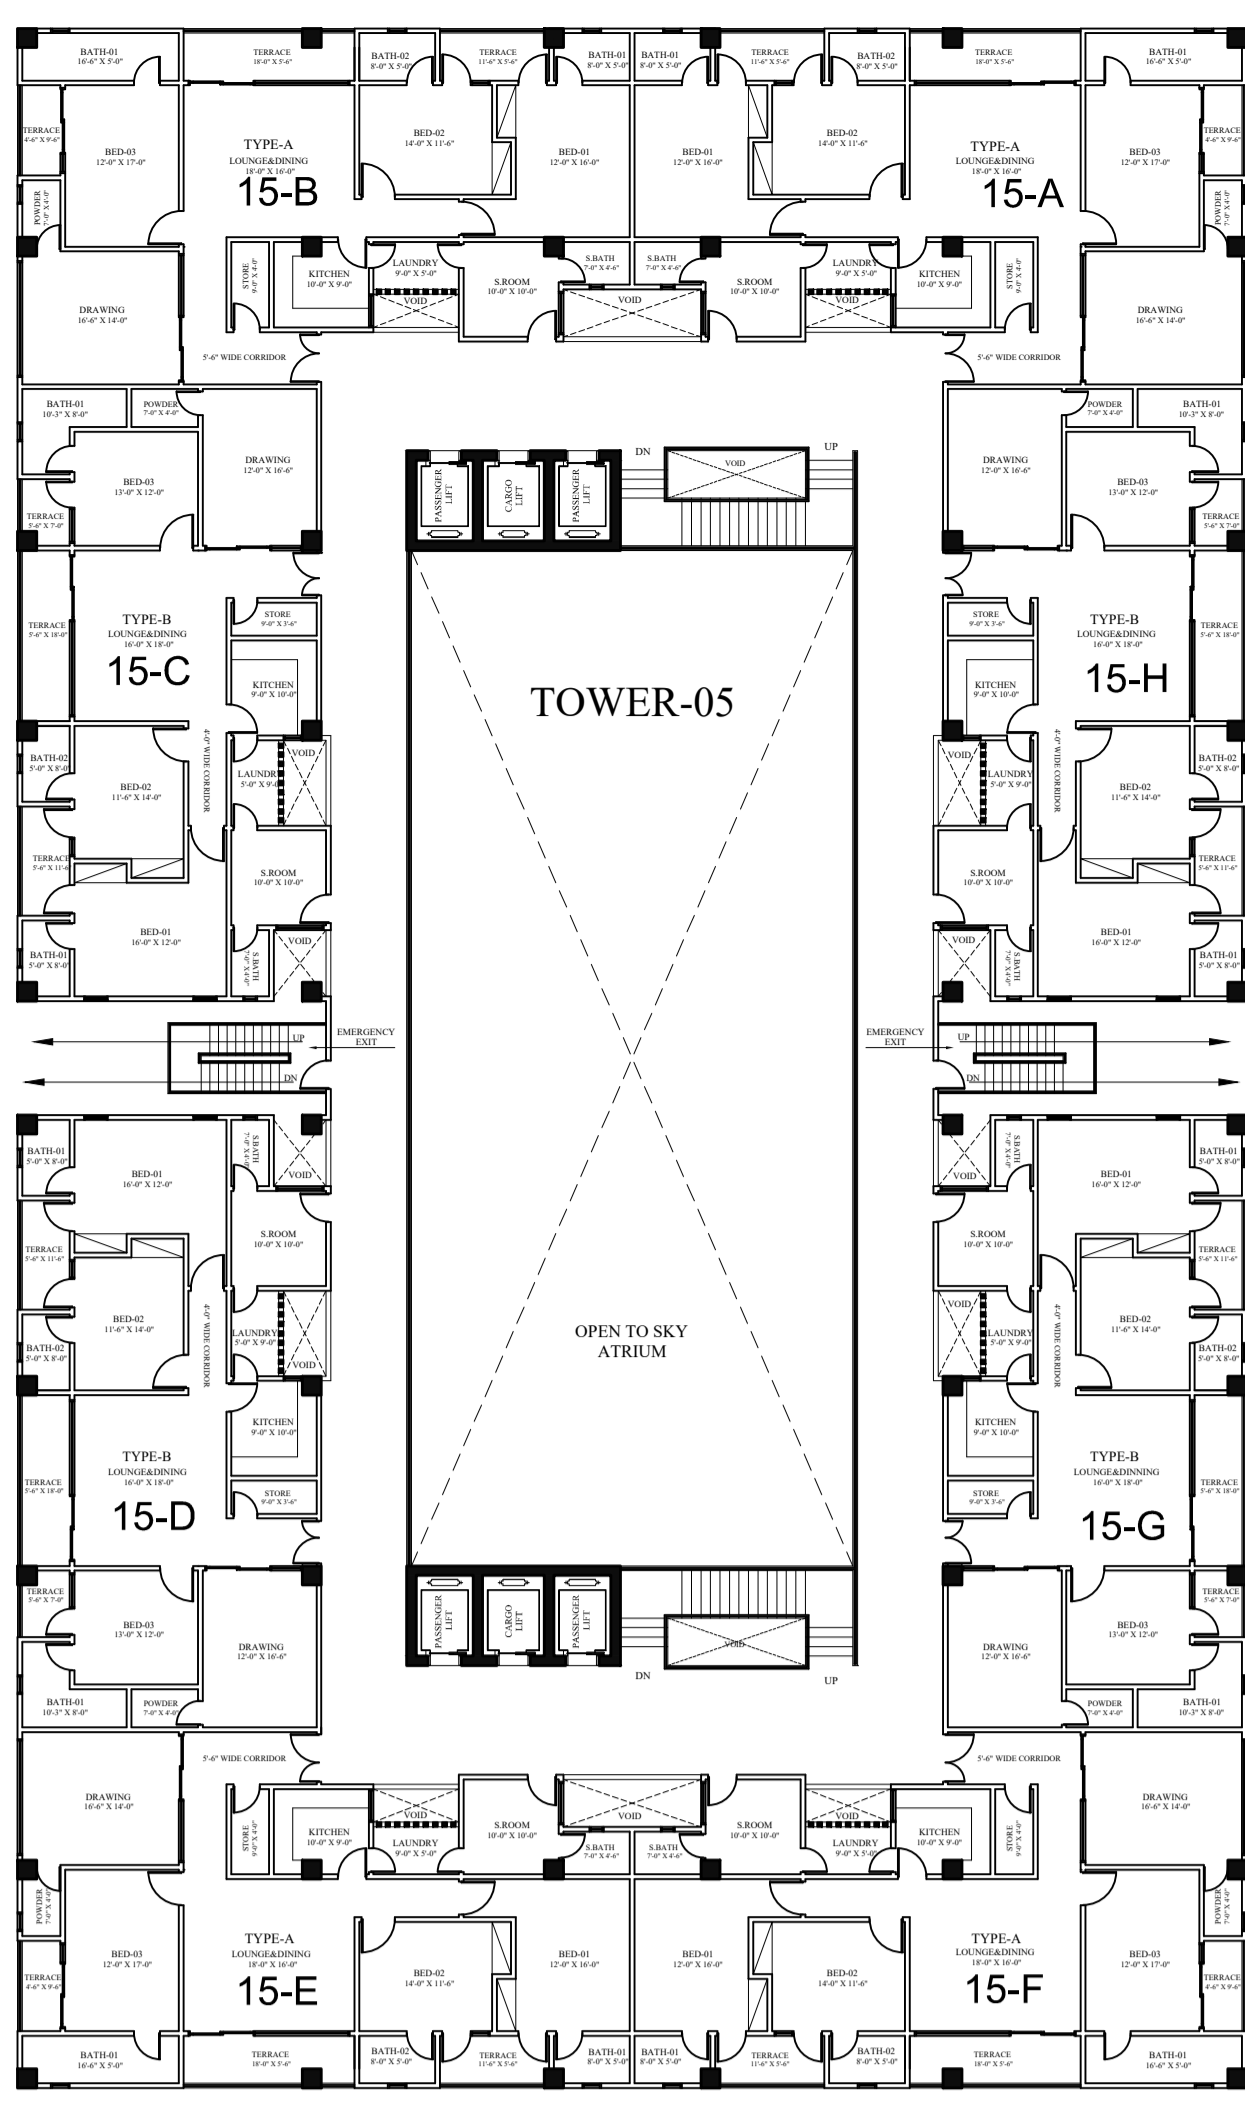


CONNECTING BRIDGE

A Project By



DEVELOPERS (PVT) LTD.

Sheet no:
AR-05

consultant:

GRAVITY
Design & Construction


Scale:
N.T.S
Date
03-01-2023







Cad by:
WAJID
Checked by:
FARAH

Project:
ASKARI 70 KANAL
LAHORE

REVISION:

TITLE:
15TH FLOOR PLAN

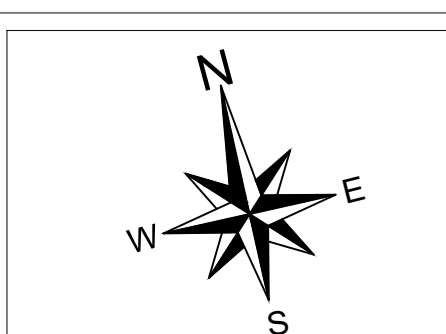

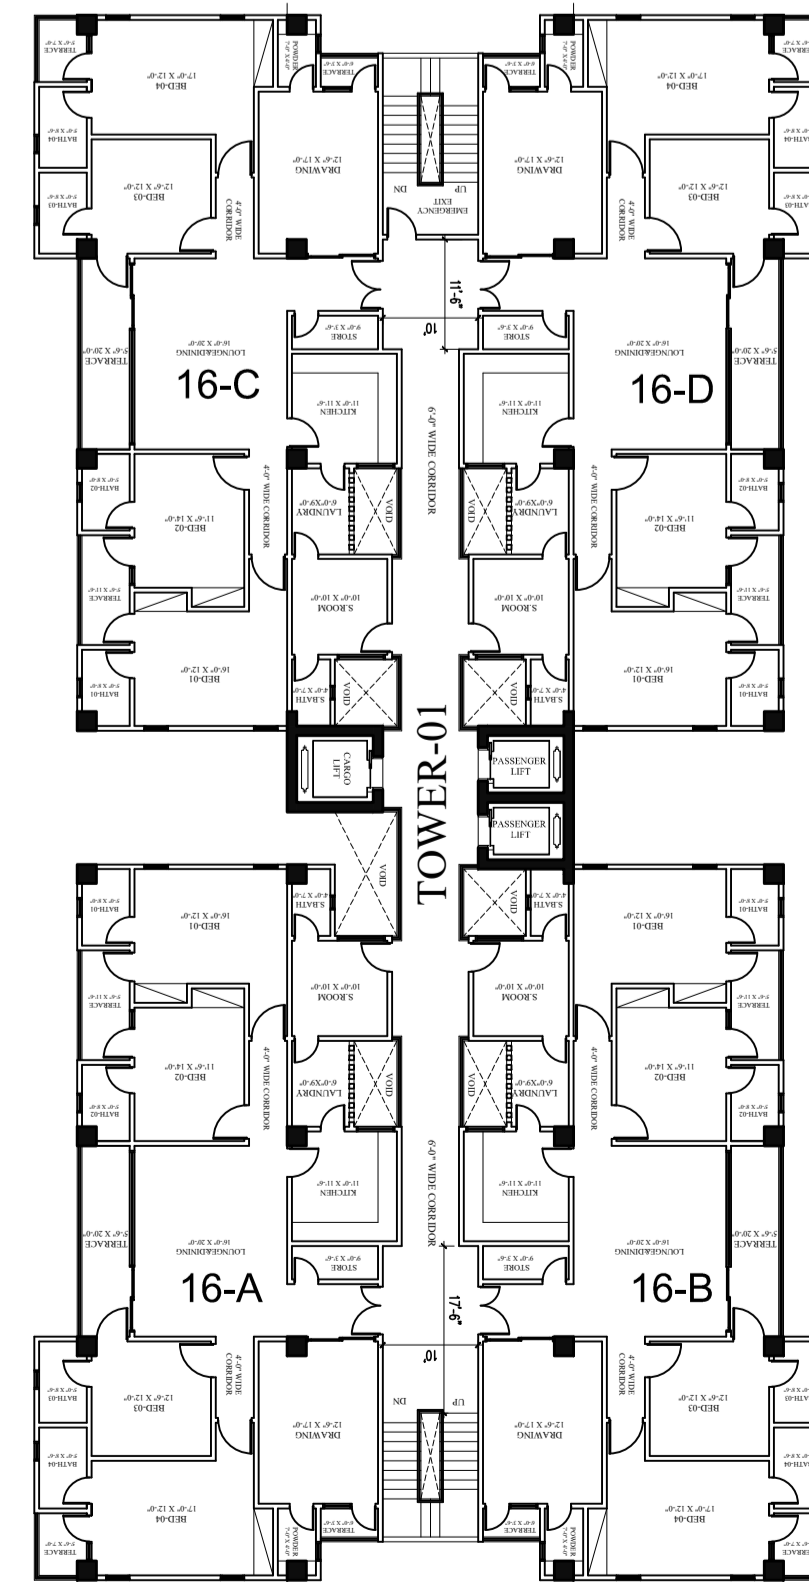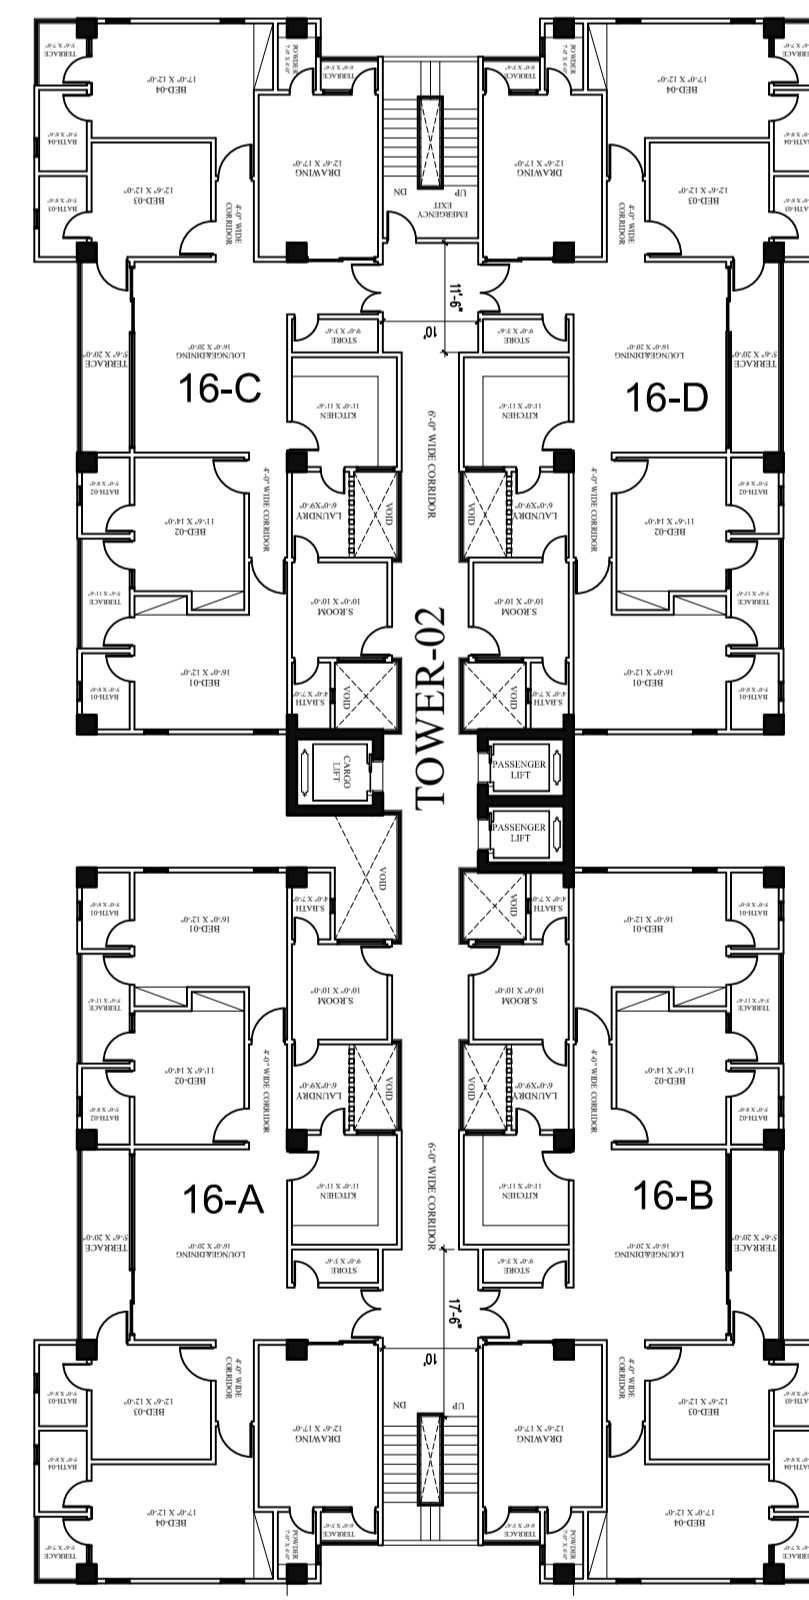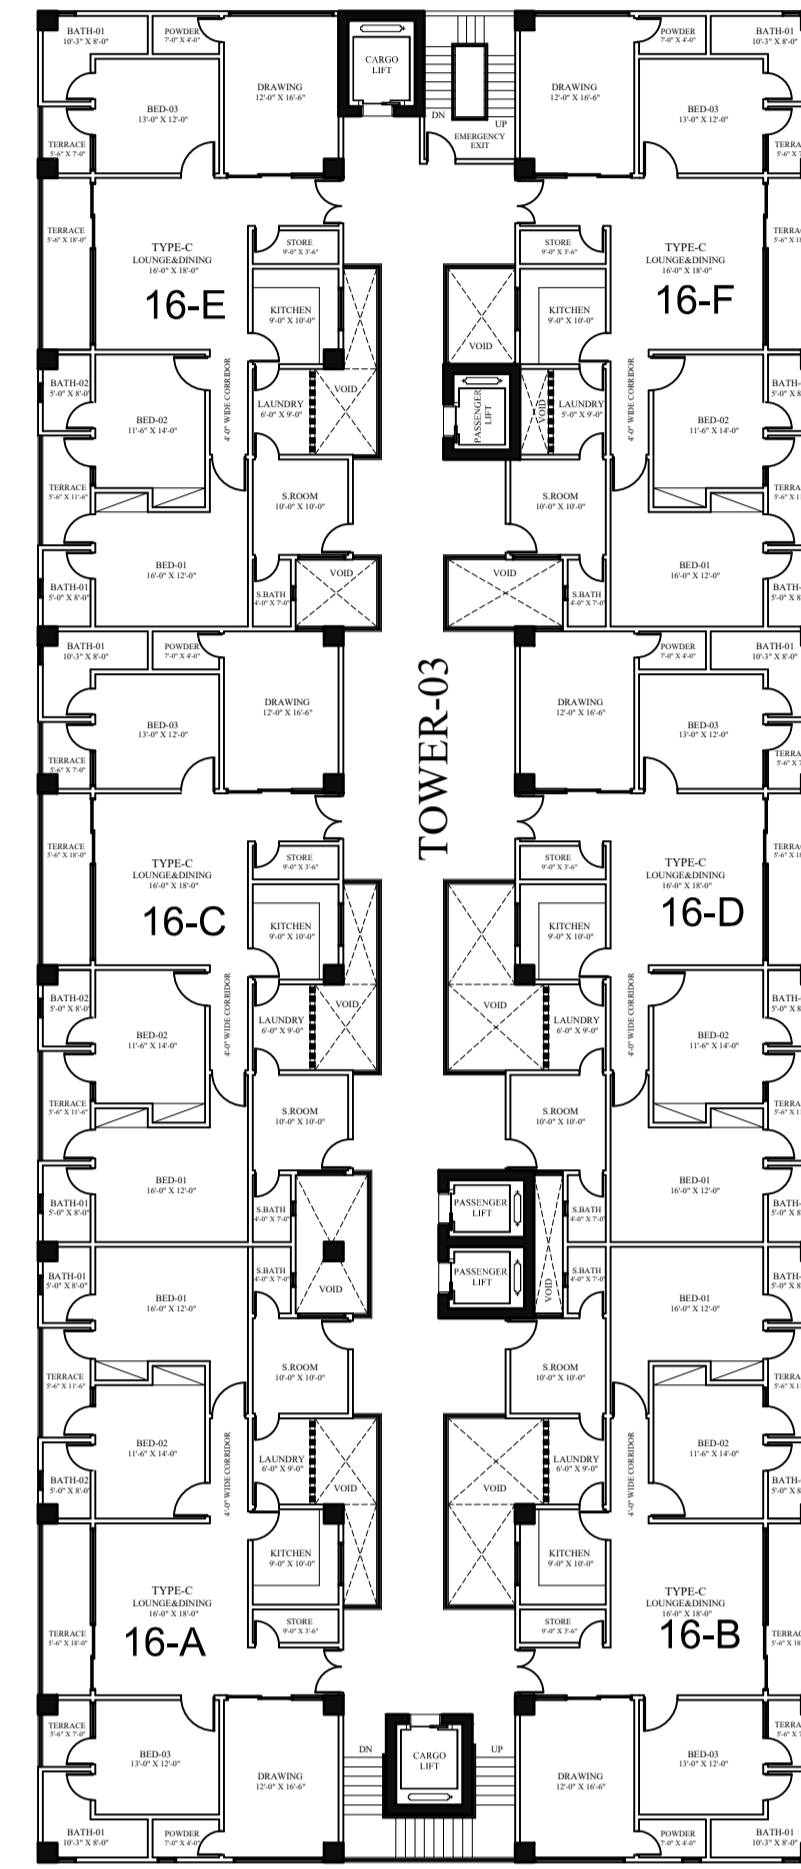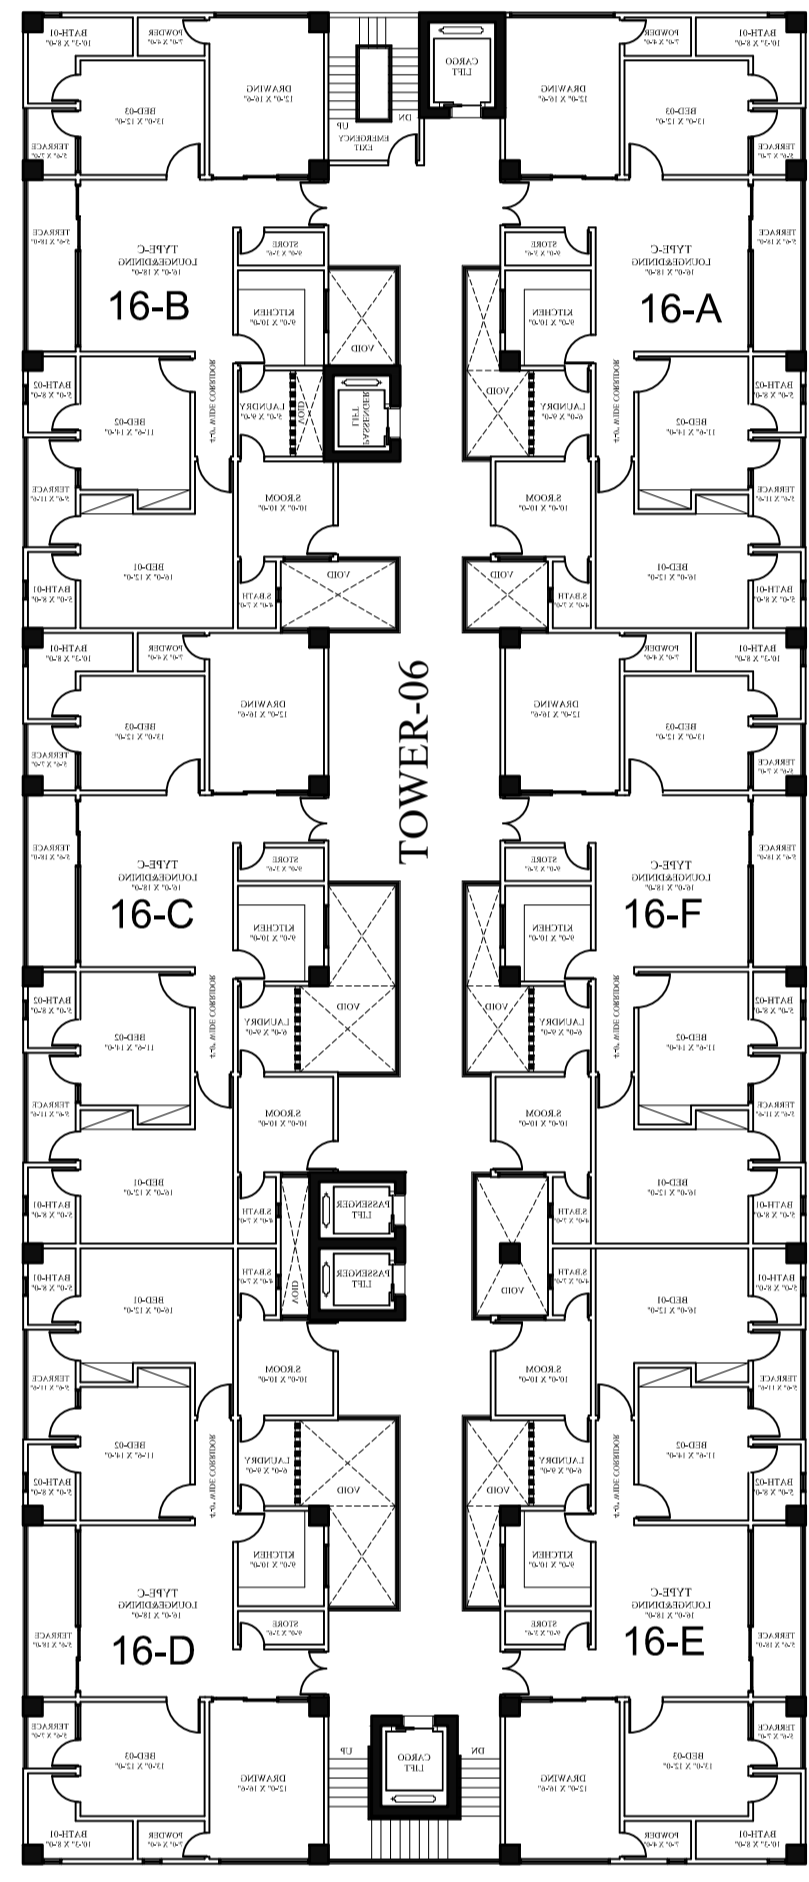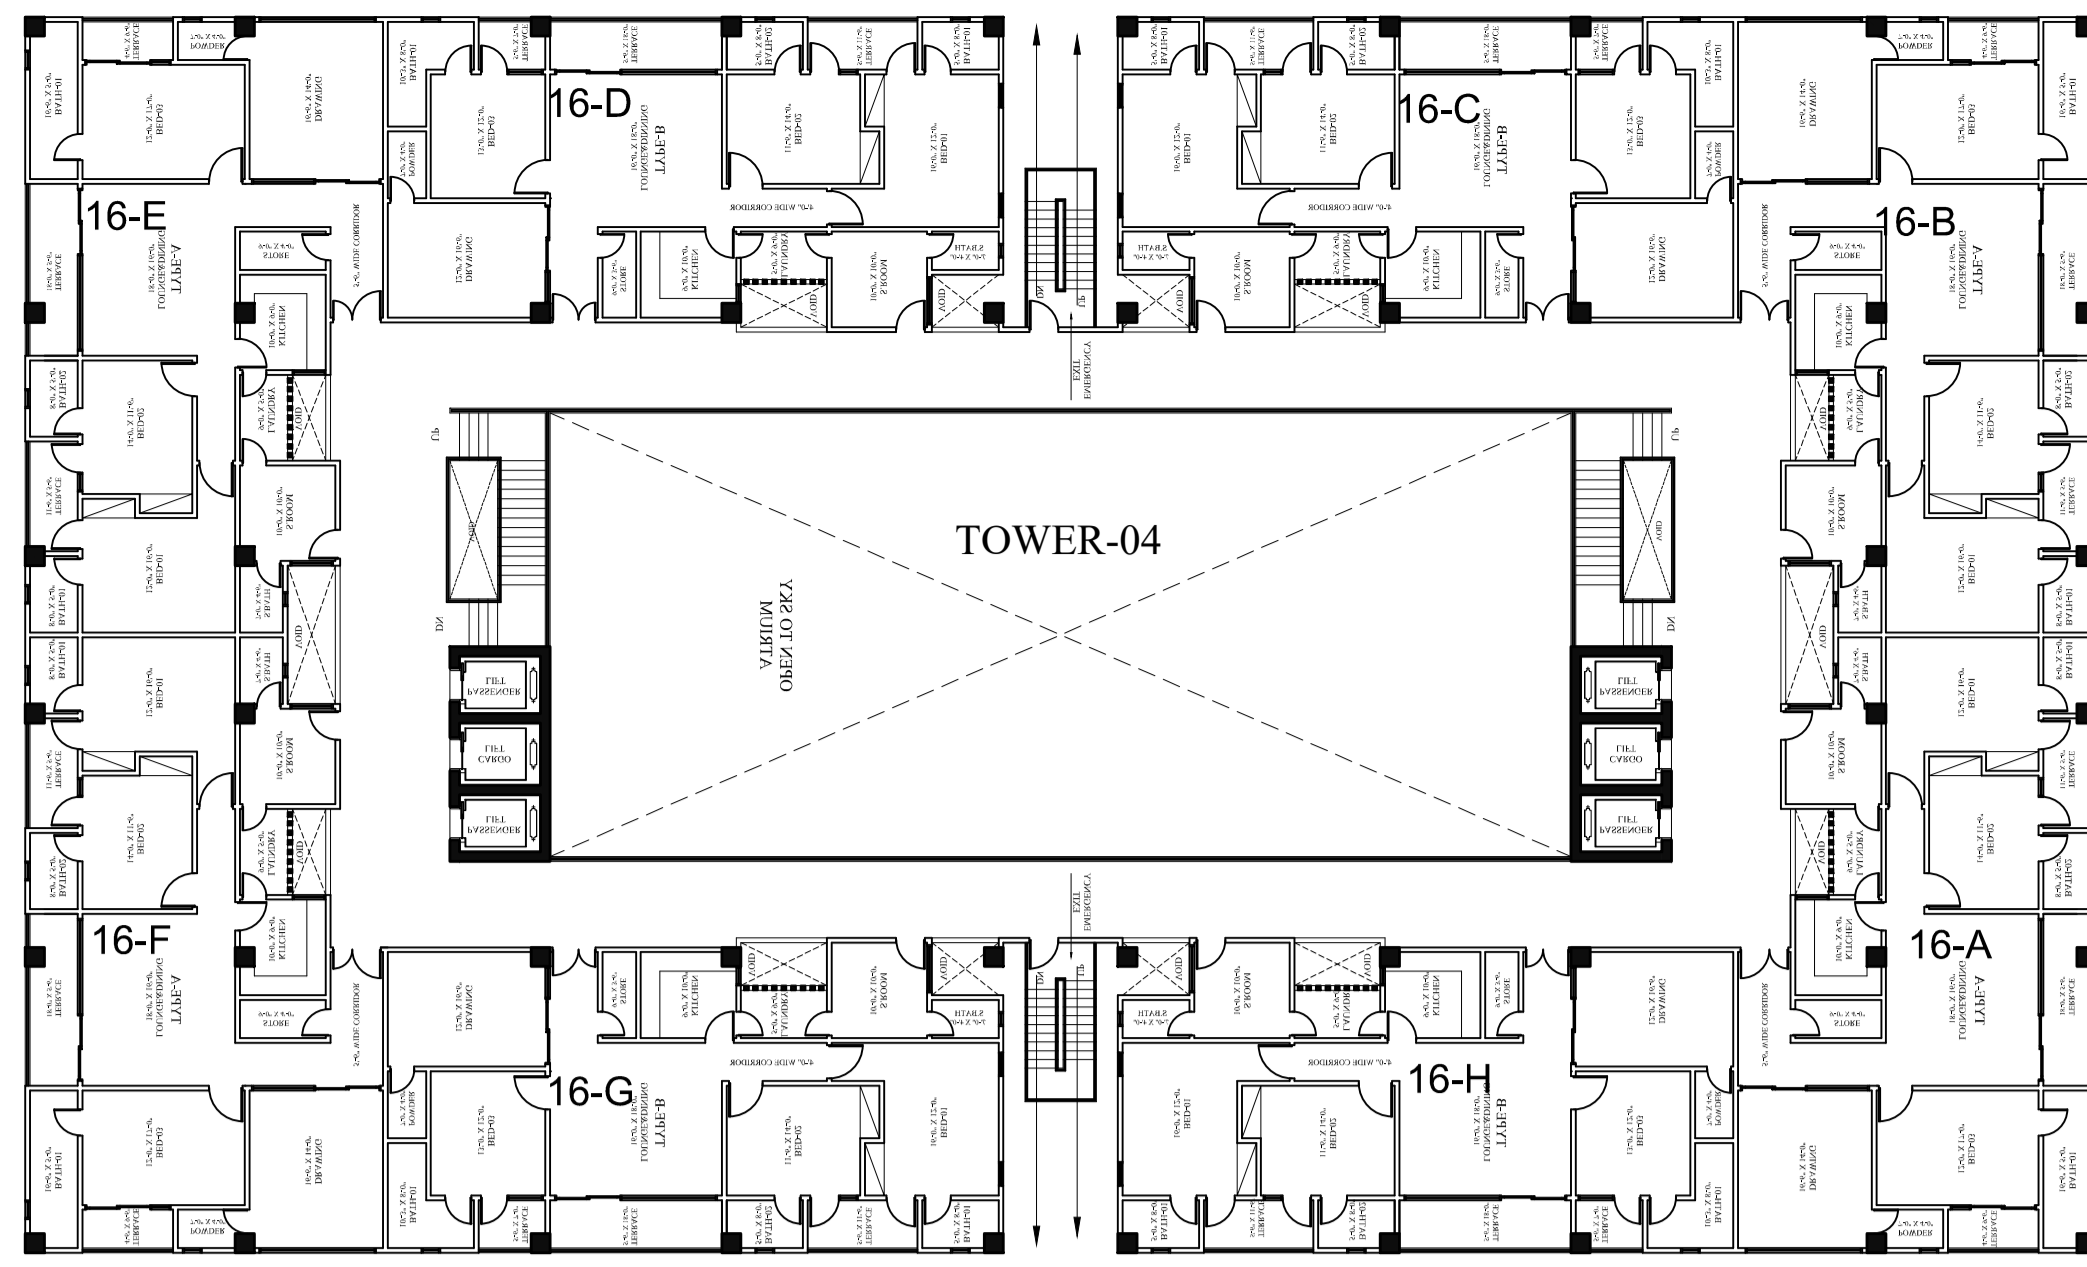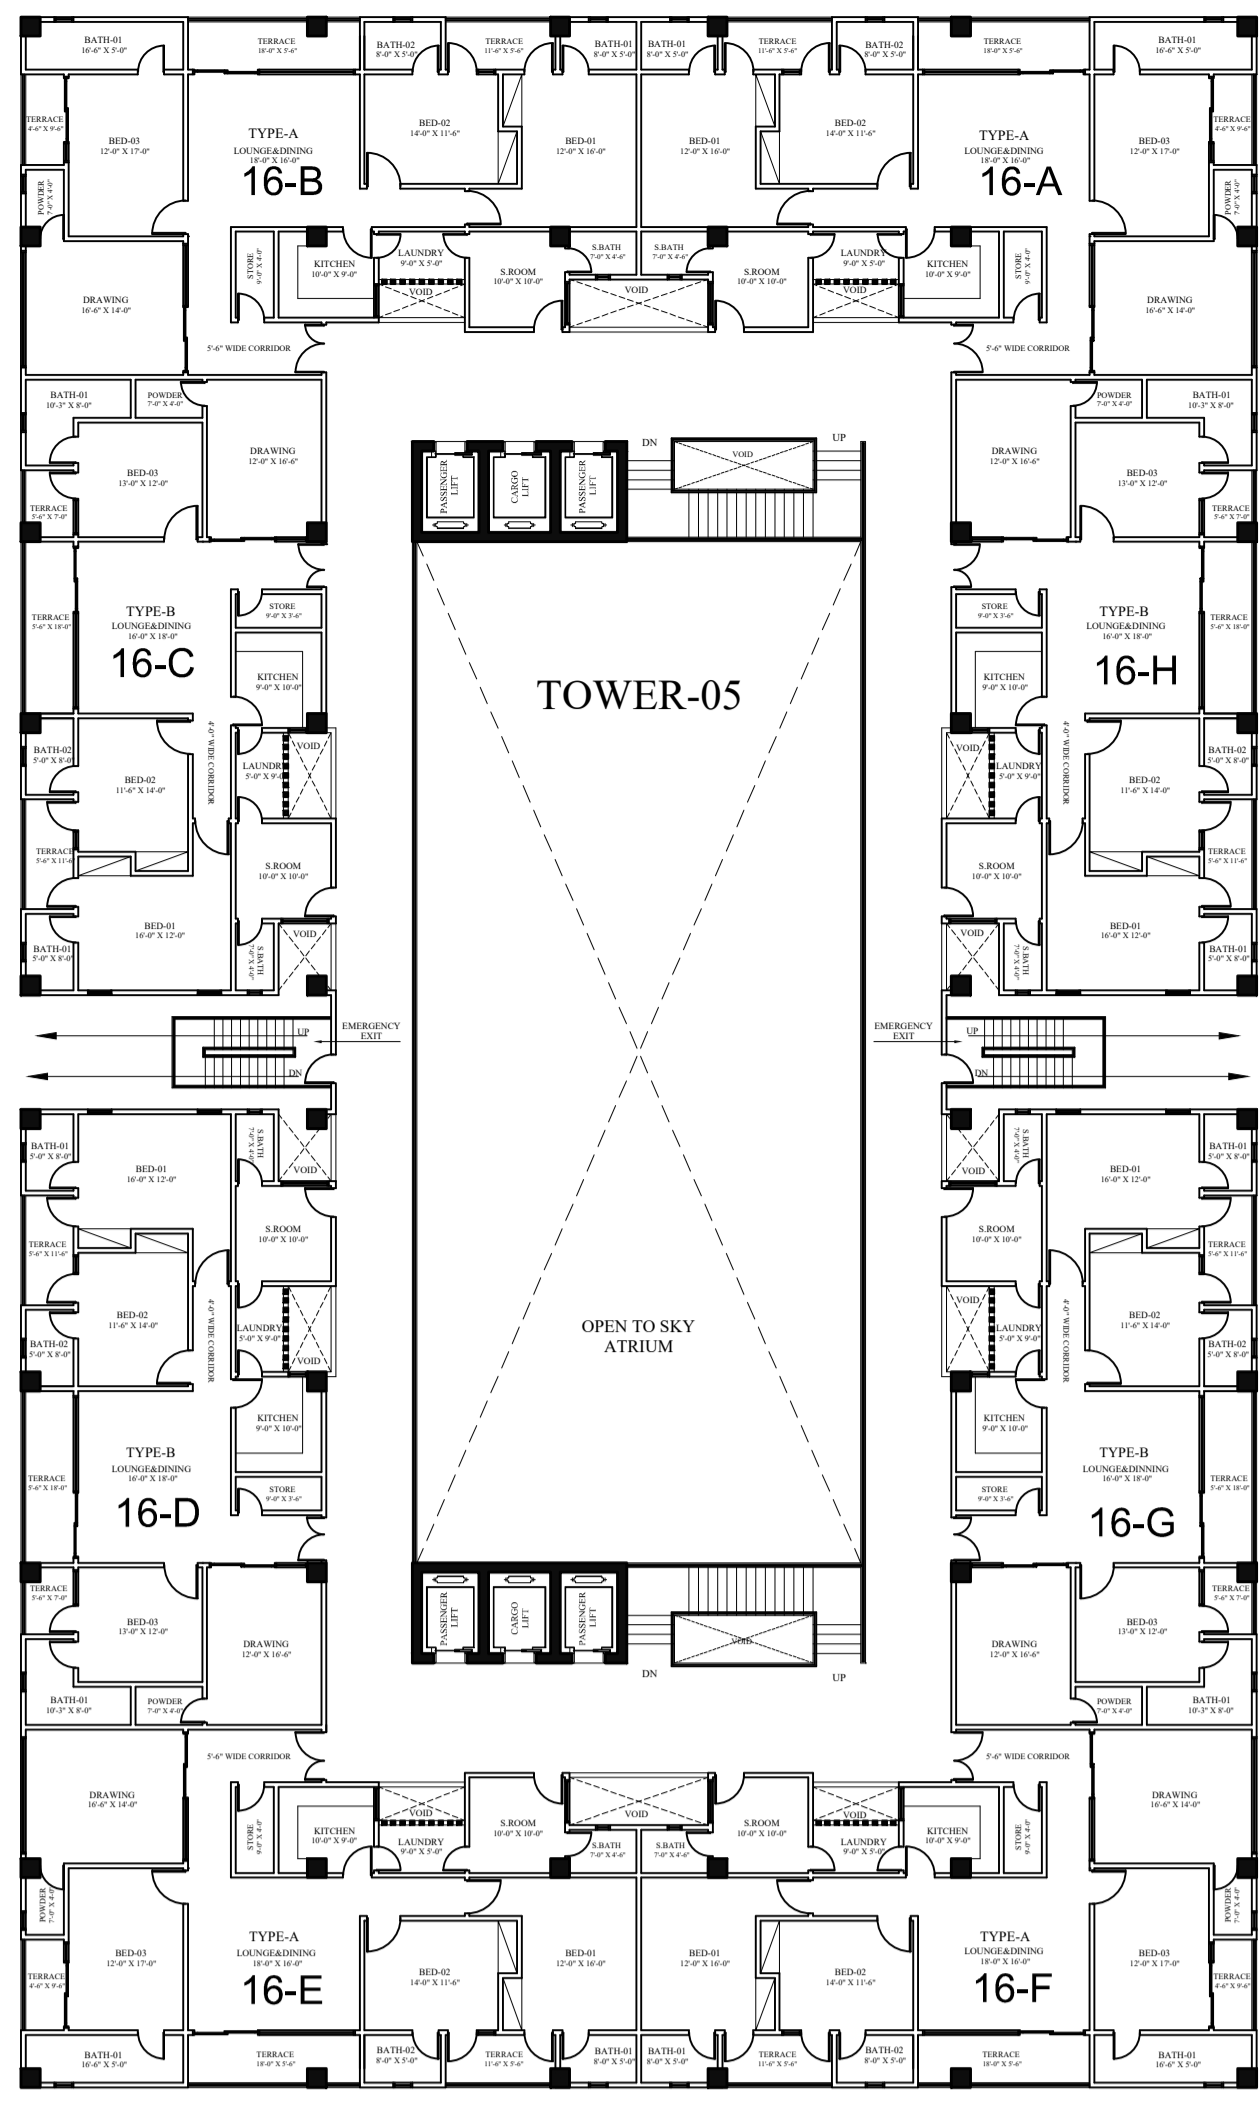

A Project By



DEVELOPERS (PVT) LTD.

Sheet no:
AR-05



GRAVITY HOUSE:
25-C, Sunset Commercial
Street # 1, Ph-IV, DHA, Karachi
Call: 92-333-222-2777
Tel: 9221-3588-6666/92-213-531-3377
Fax: 92213-582-2100
Email: gravity.dns@gmail.com
Website: www.gravitydesigners.com

Scale:
N.T.S
Date
03-01-2023


Cad by:
WAJID
Checked by:
FARAH







Project:
ASKARI 70 KANAL
LAHORE

REVISION:

TITLE:

16TH FLOOR PLAN

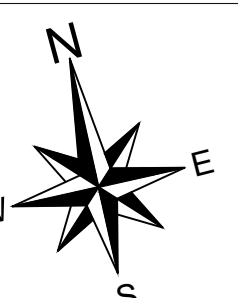

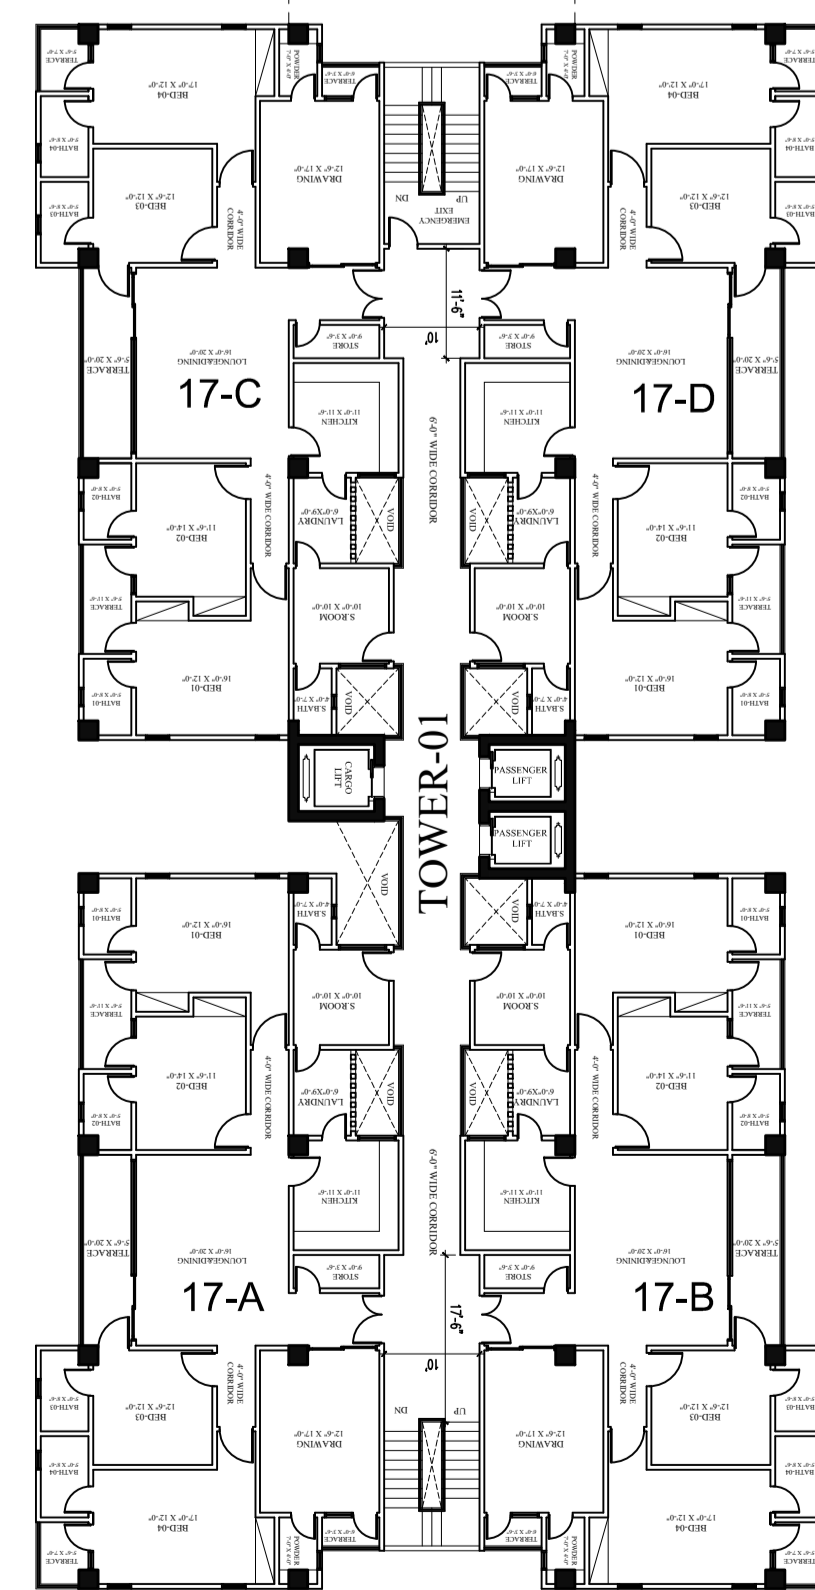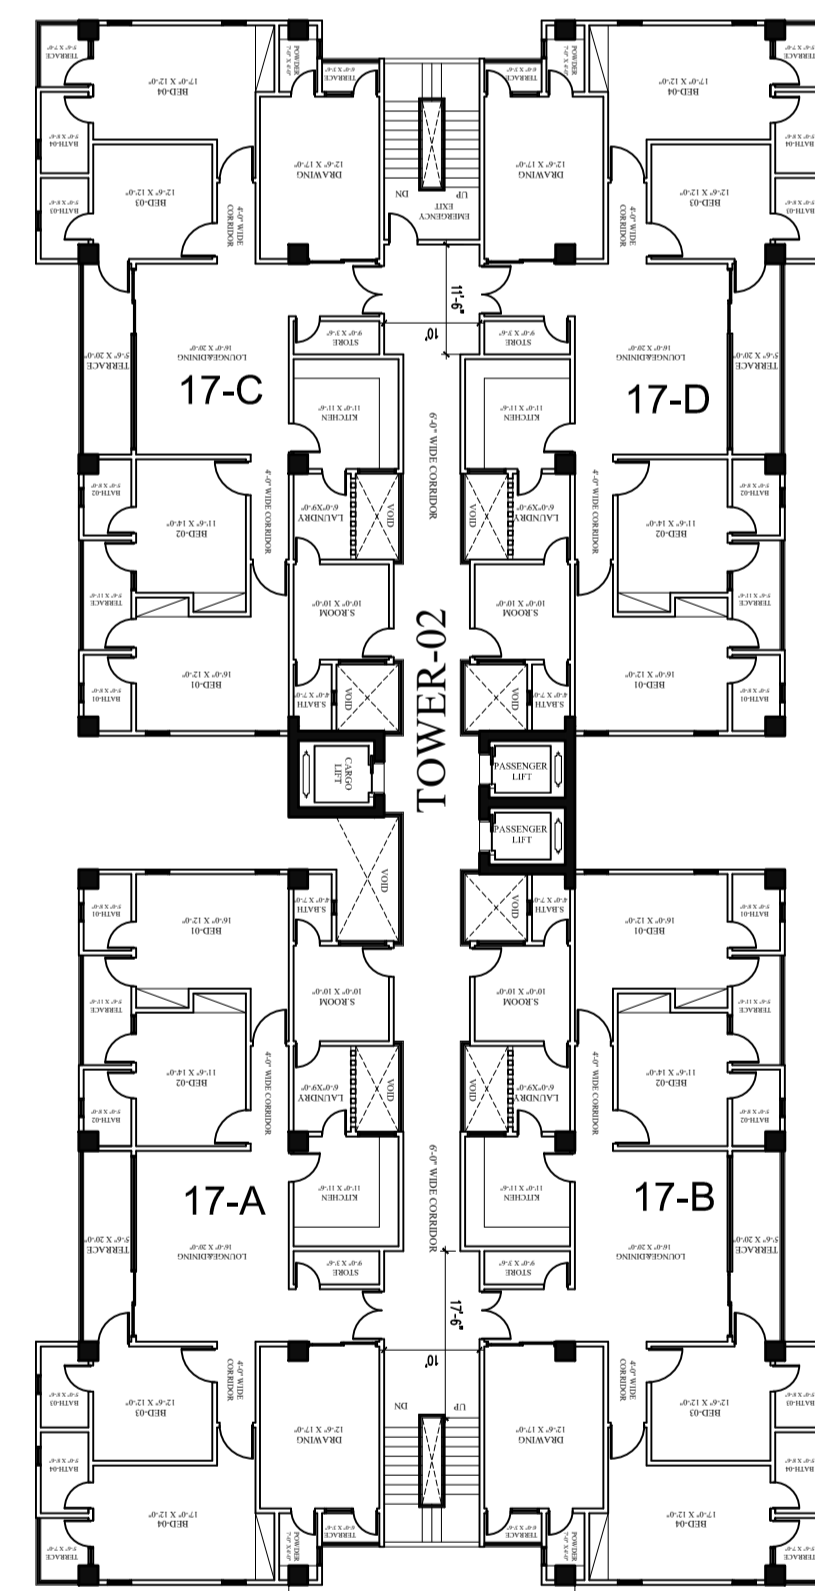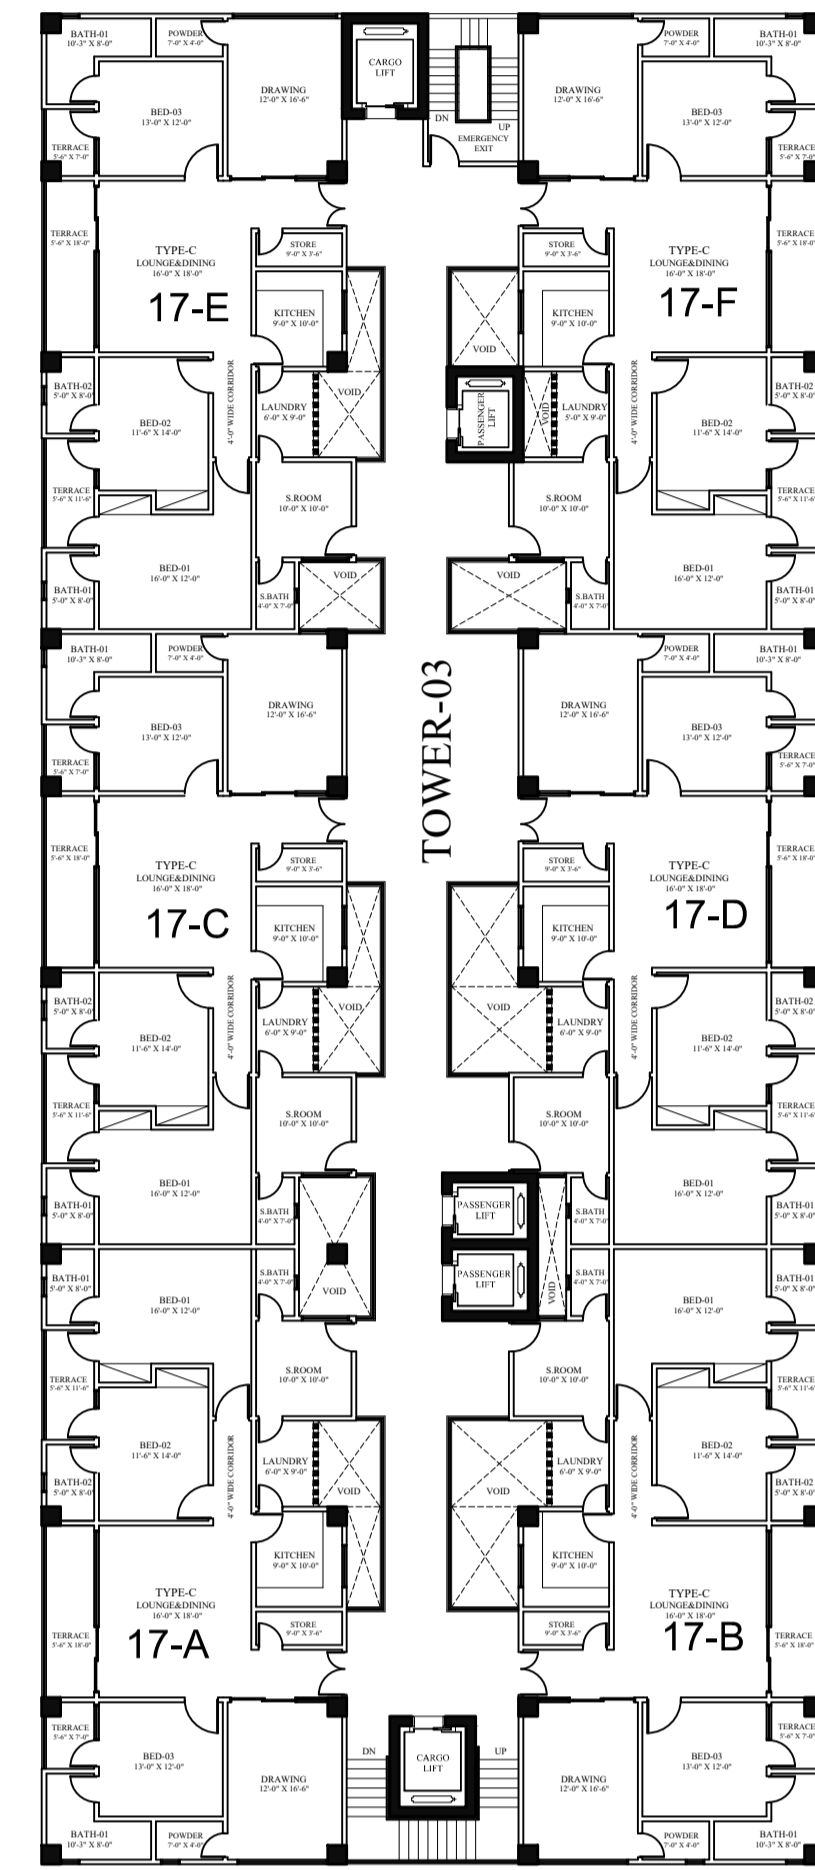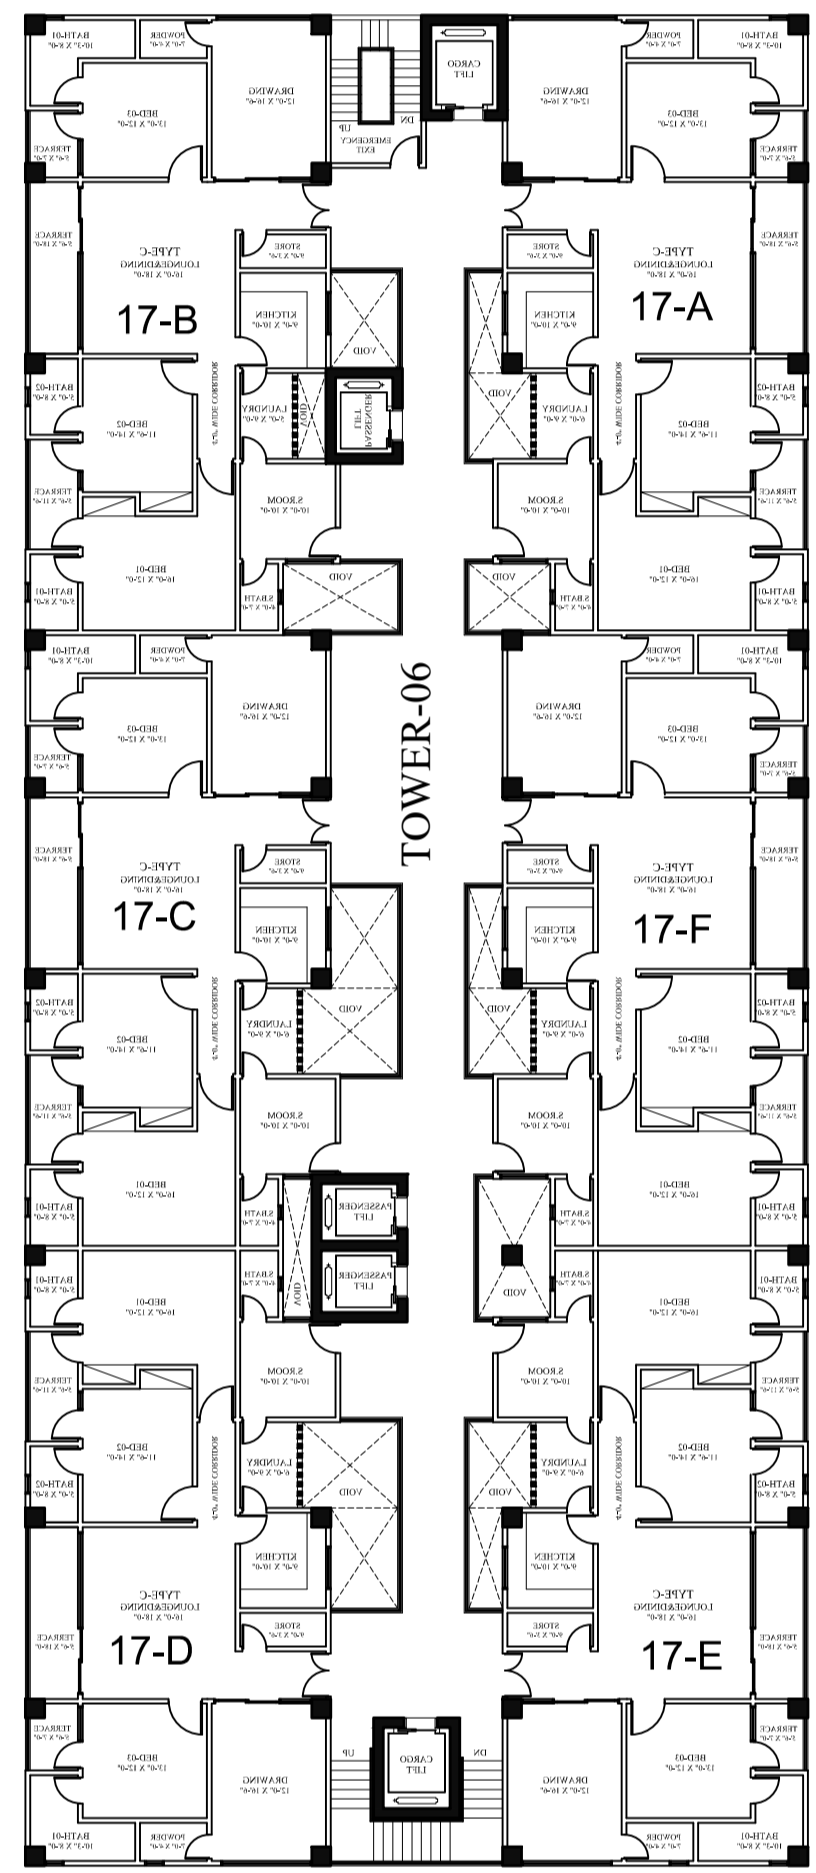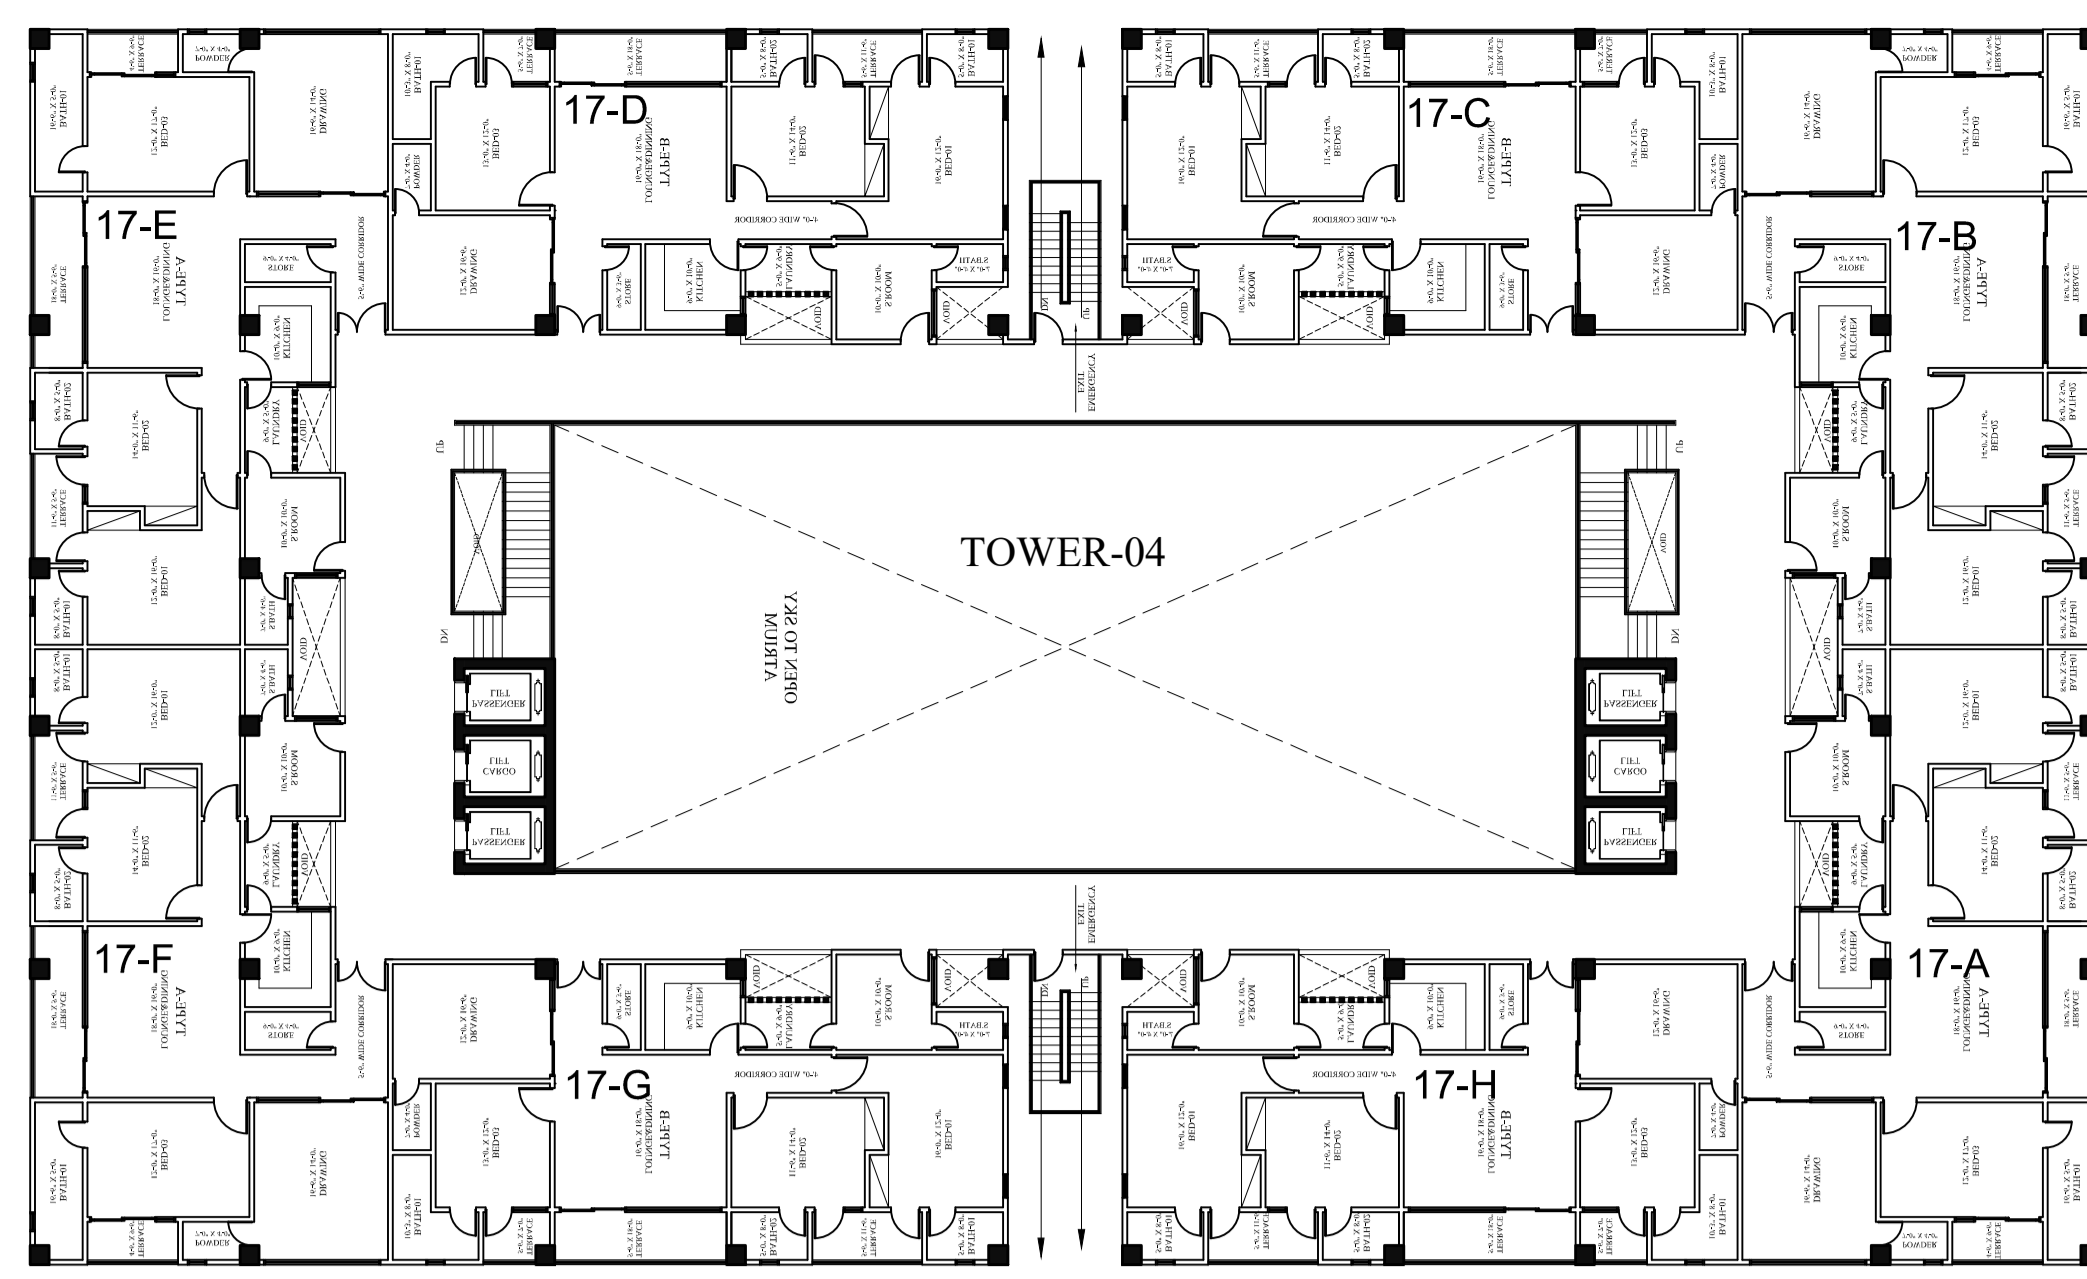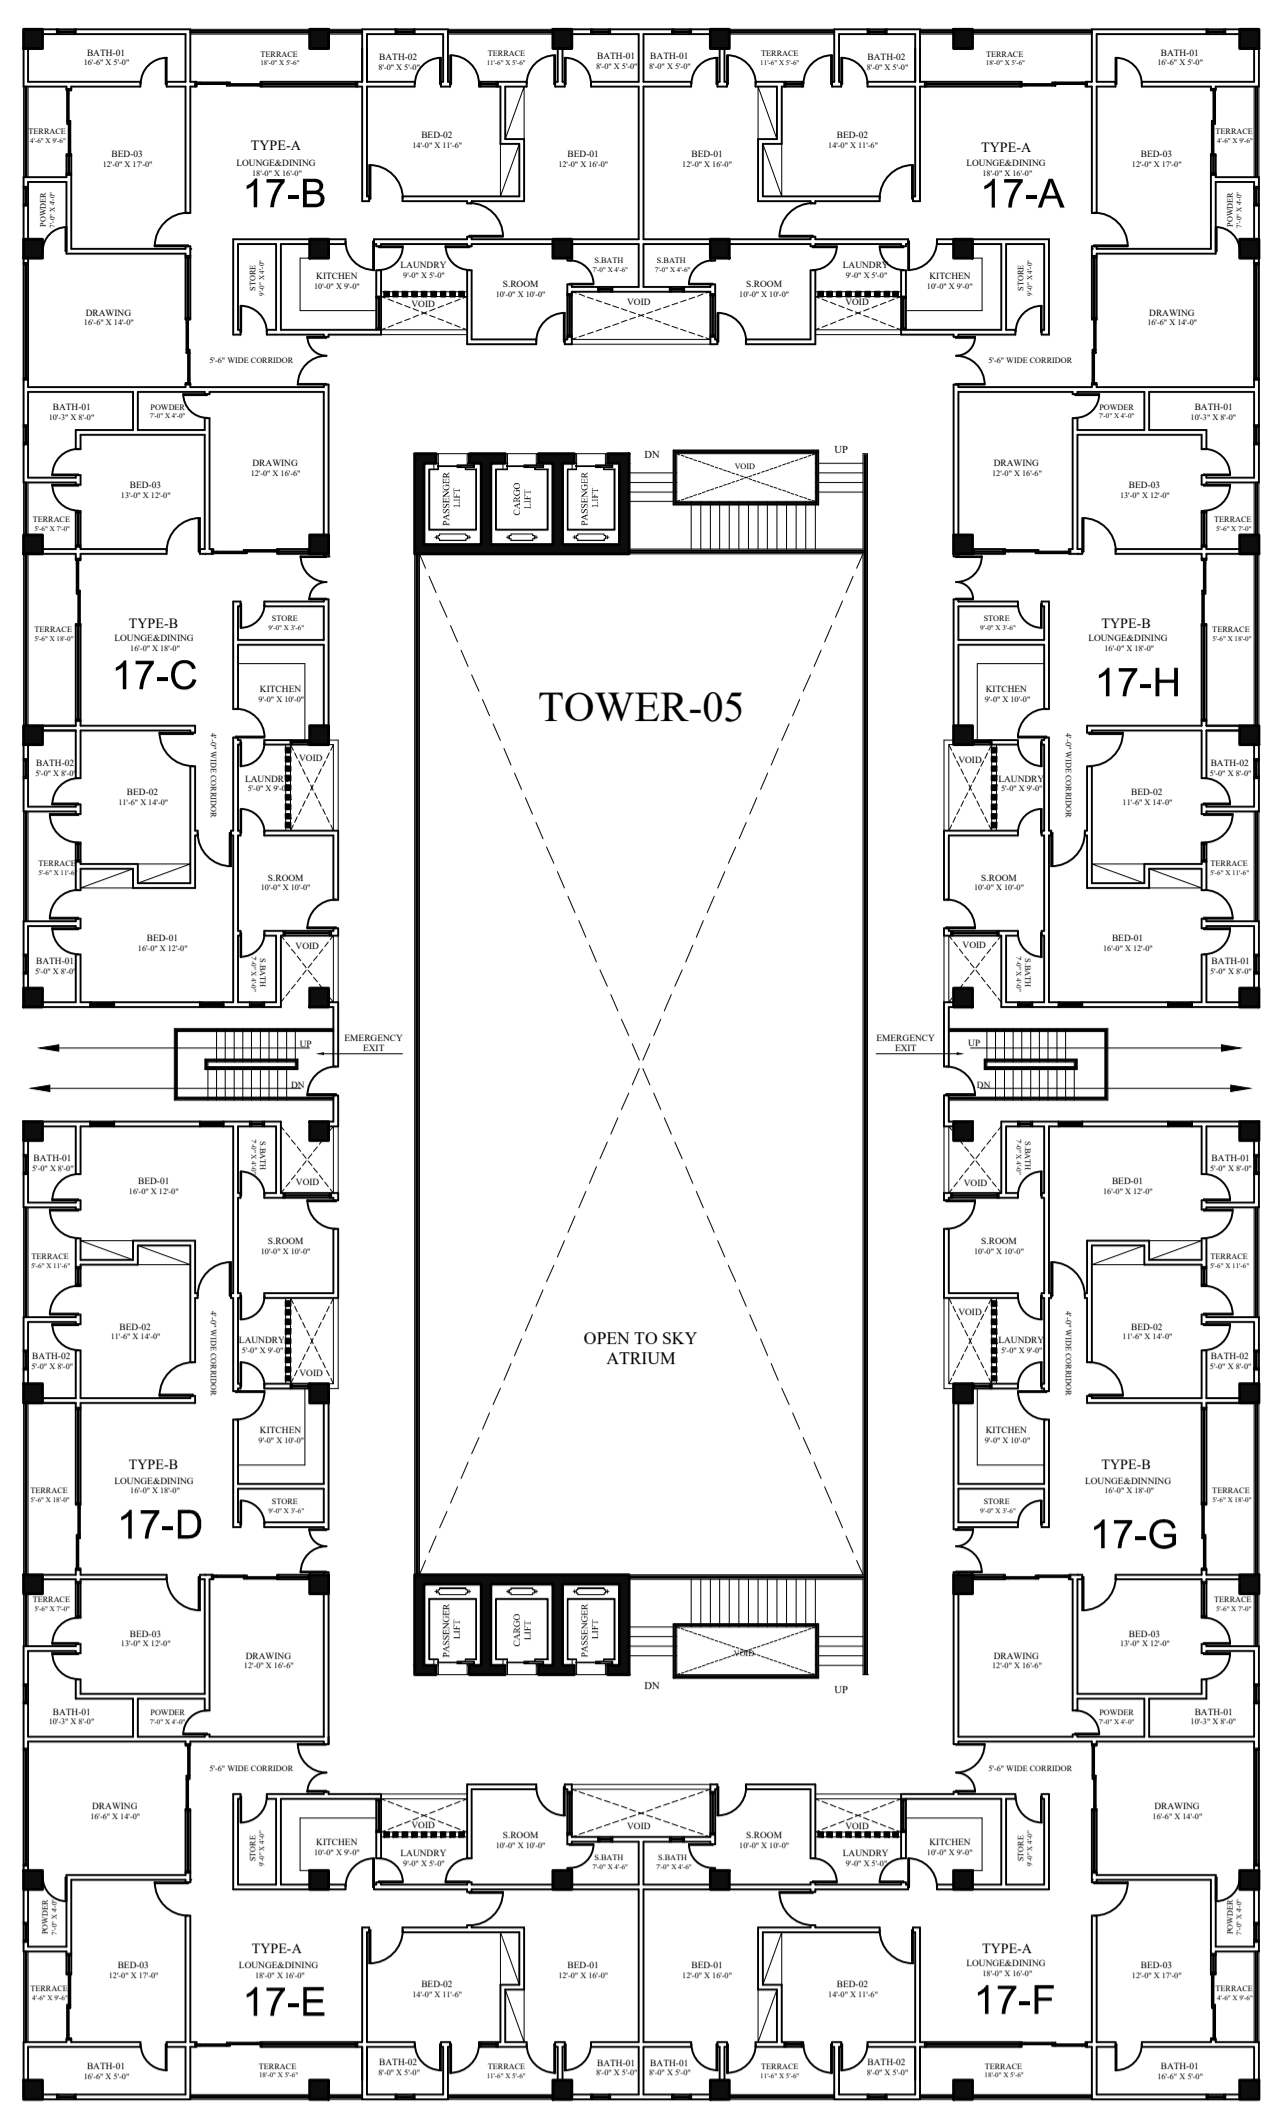

CONNECTING BRIDGE

A Project By



Sheet no:
AR-05



GRAVITY HOUSE:
25-C, Sunset Commercial
Street # 1, Ph-IV, DHA, Karachi
Call: 92-333-222-3777
Tel: 9221-5588-6666/92-213-531-3377
Fax: 92213-582-2100
Email: gravity.dns@gmail.com
Website: www.gravitydesigners.com

Scale:
N.T.S
Date
03-01-2023


Cad by:
WAJID
Checked by:
FARAH







Project:
ASKARI 70 KANAL
LAHORE

REVISION:

TITLE:

'17TH FLOOR PLAN

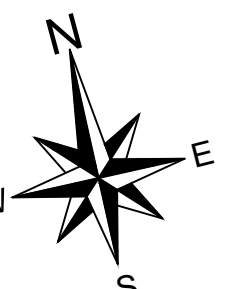

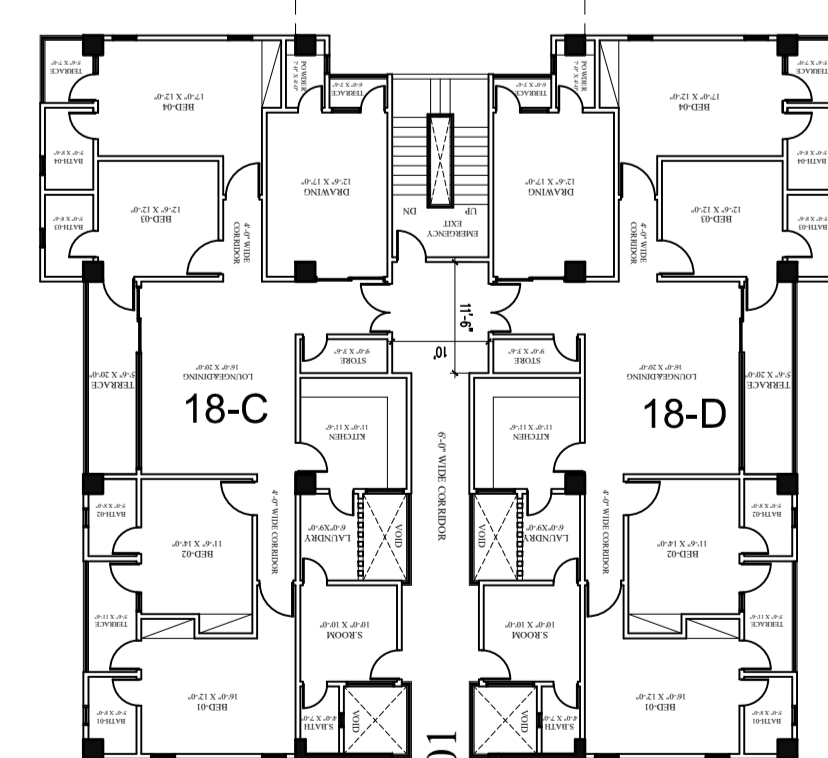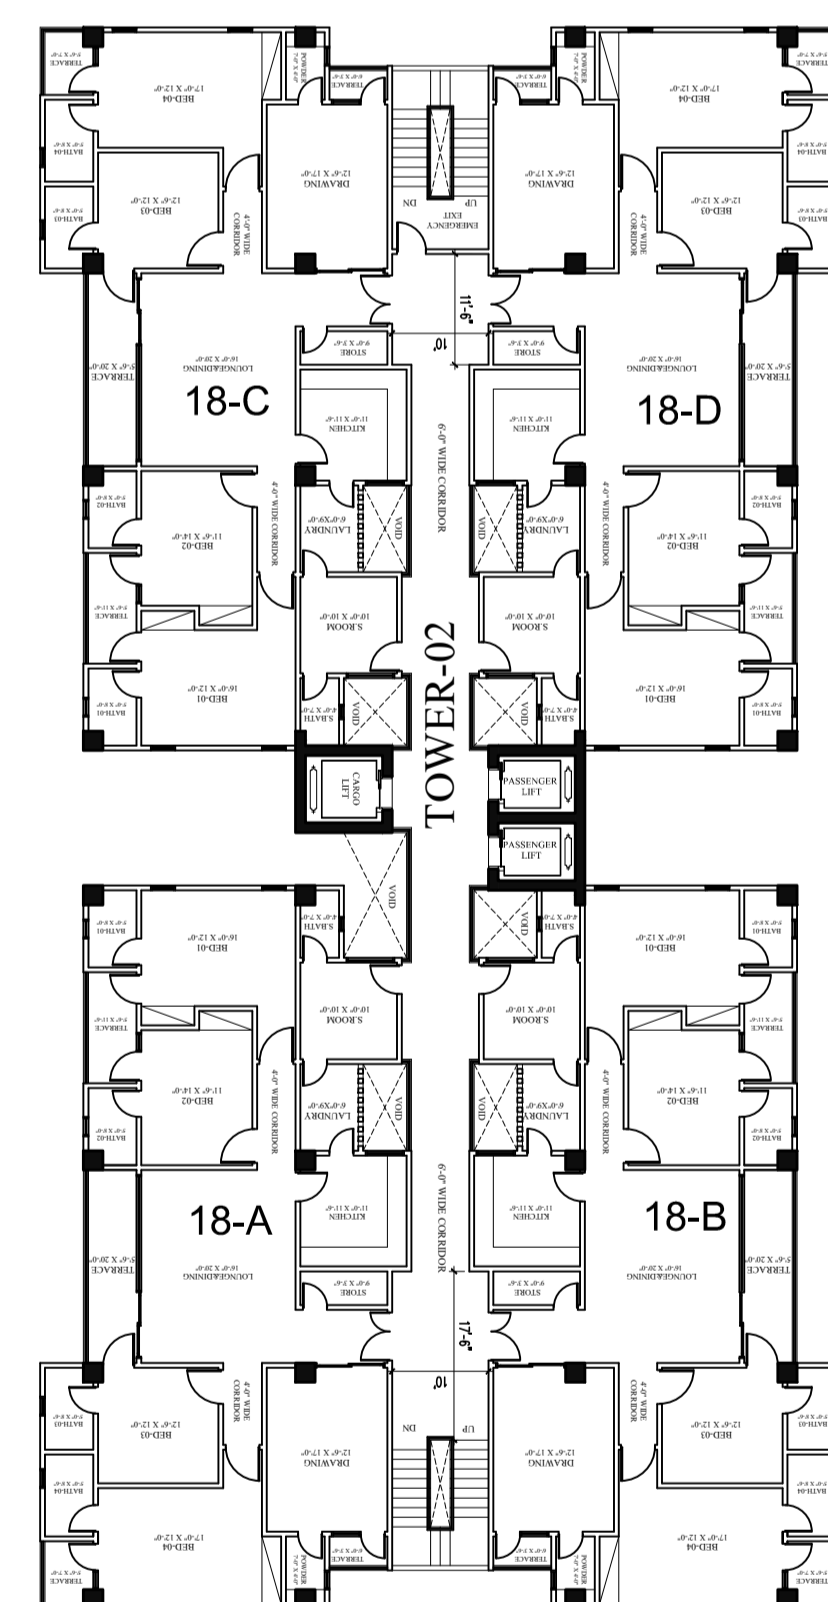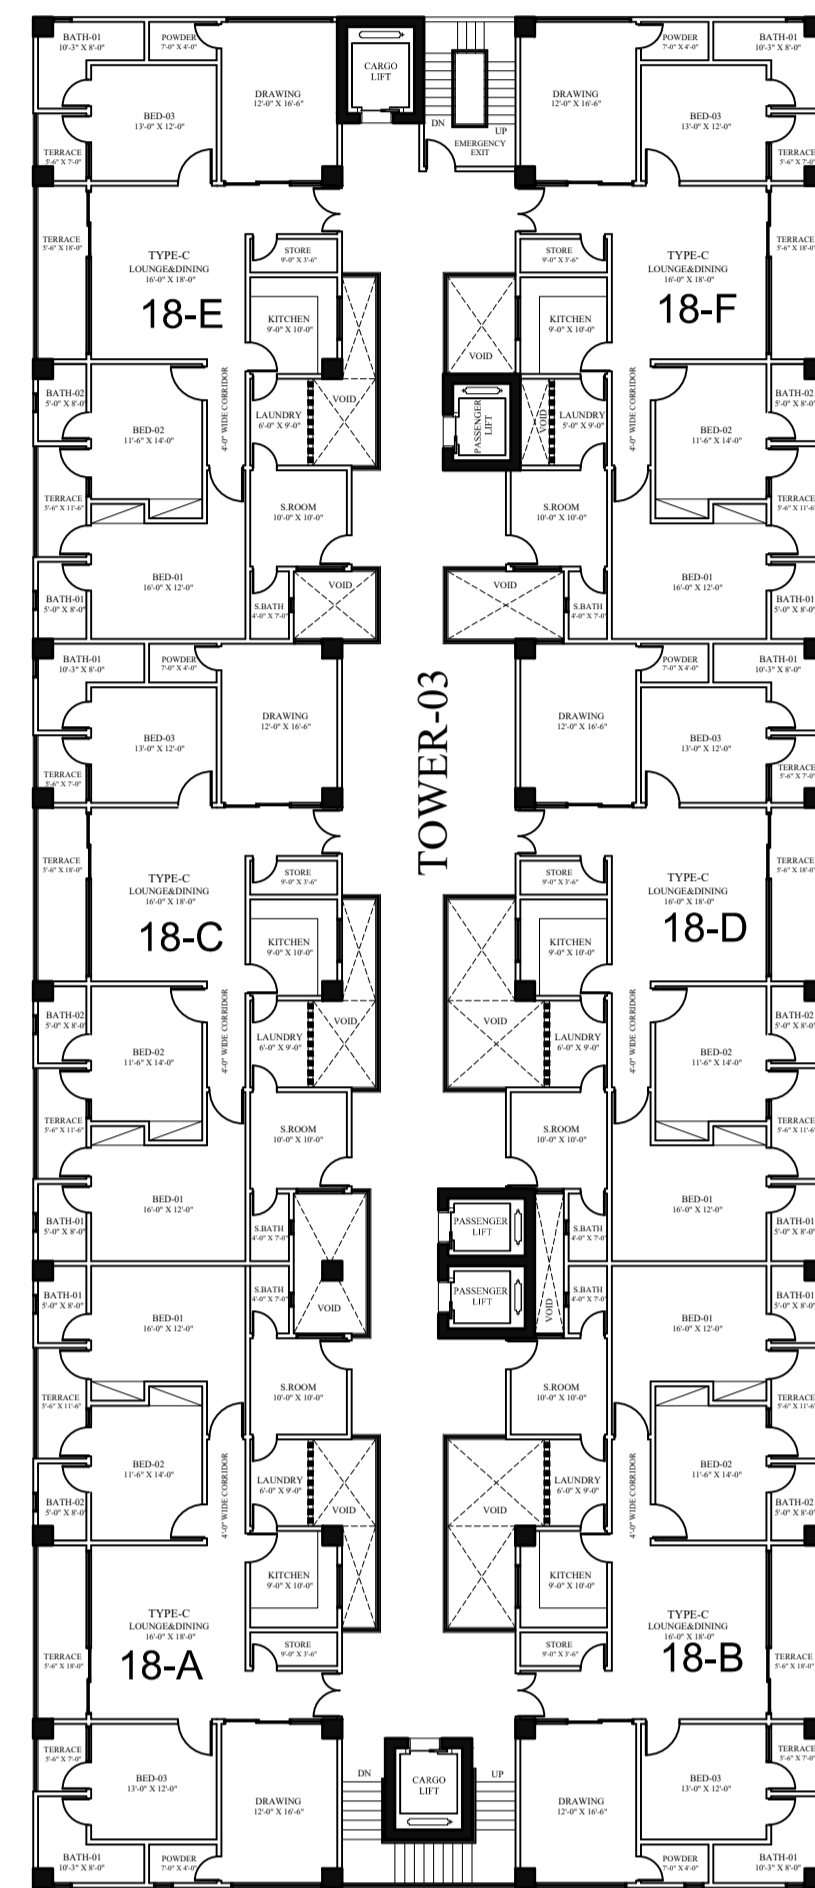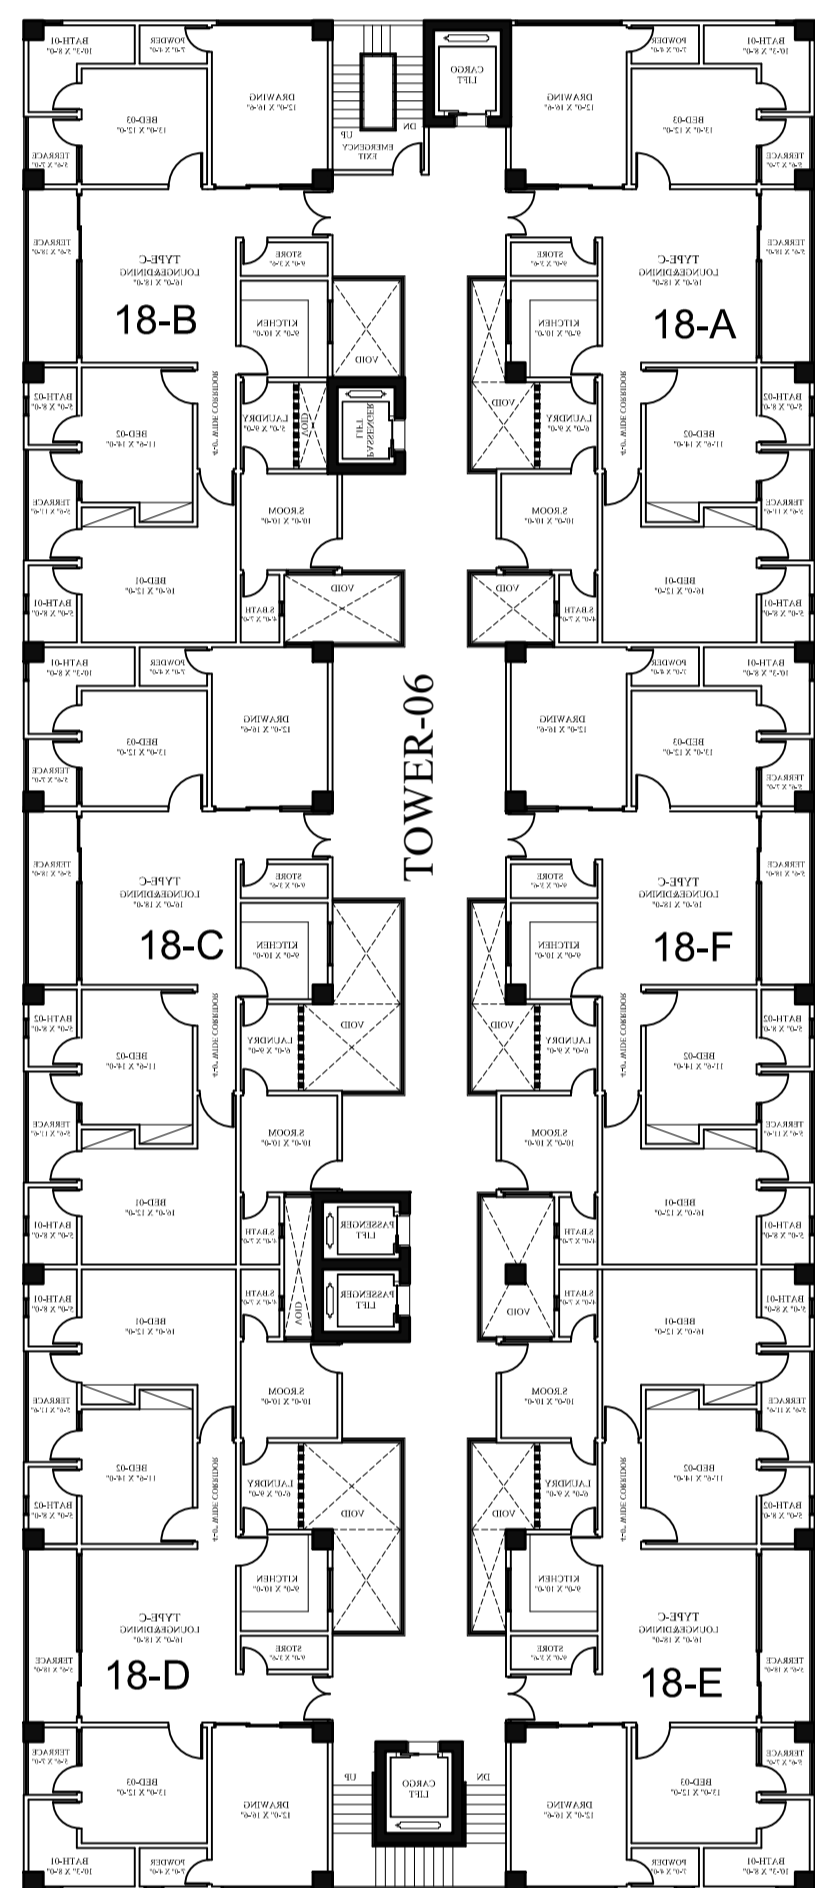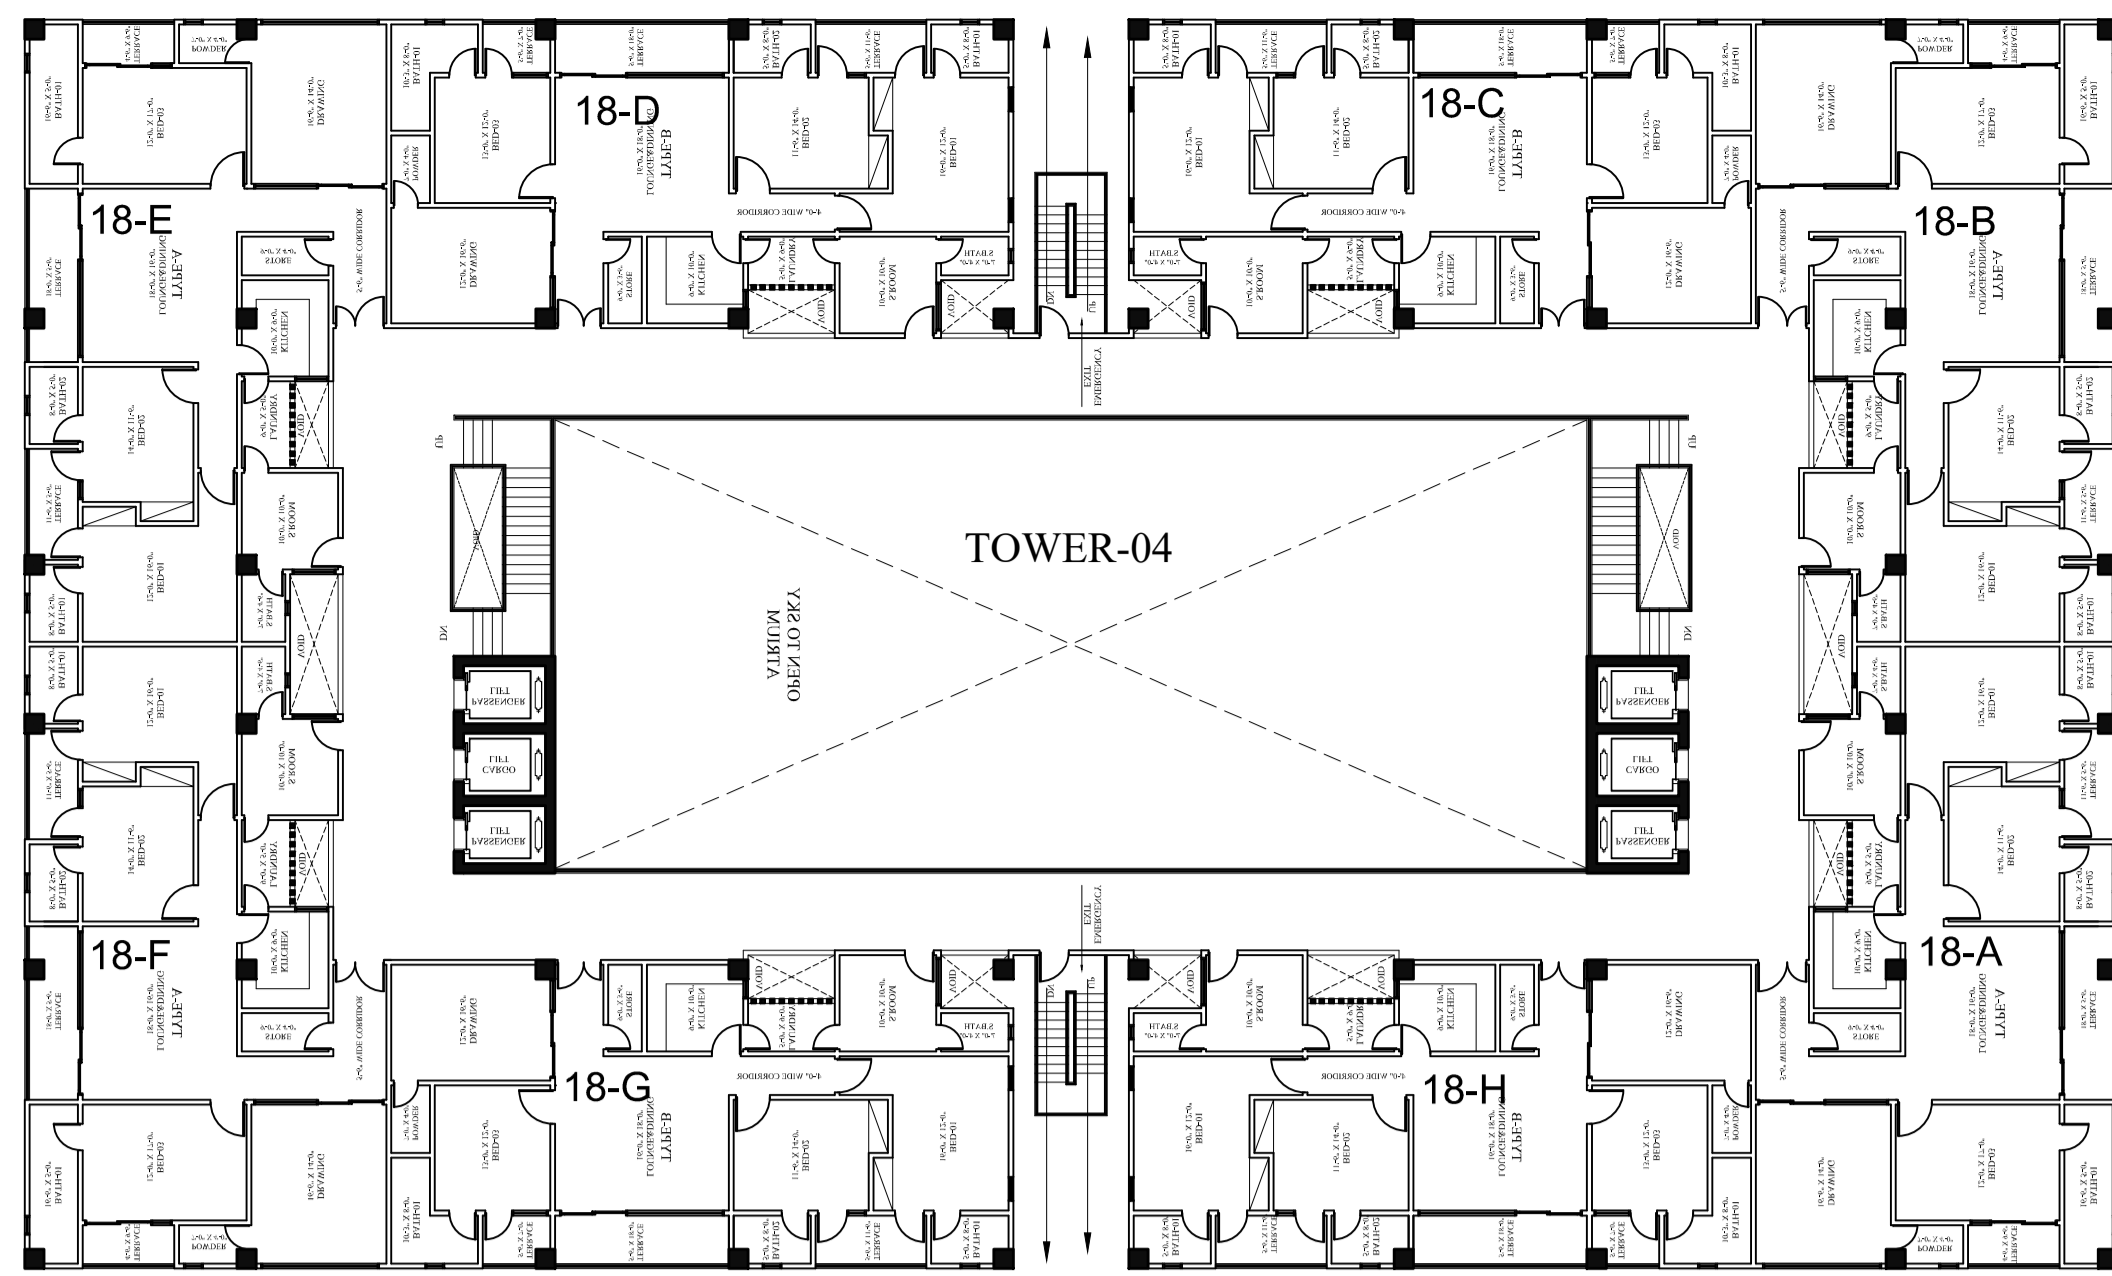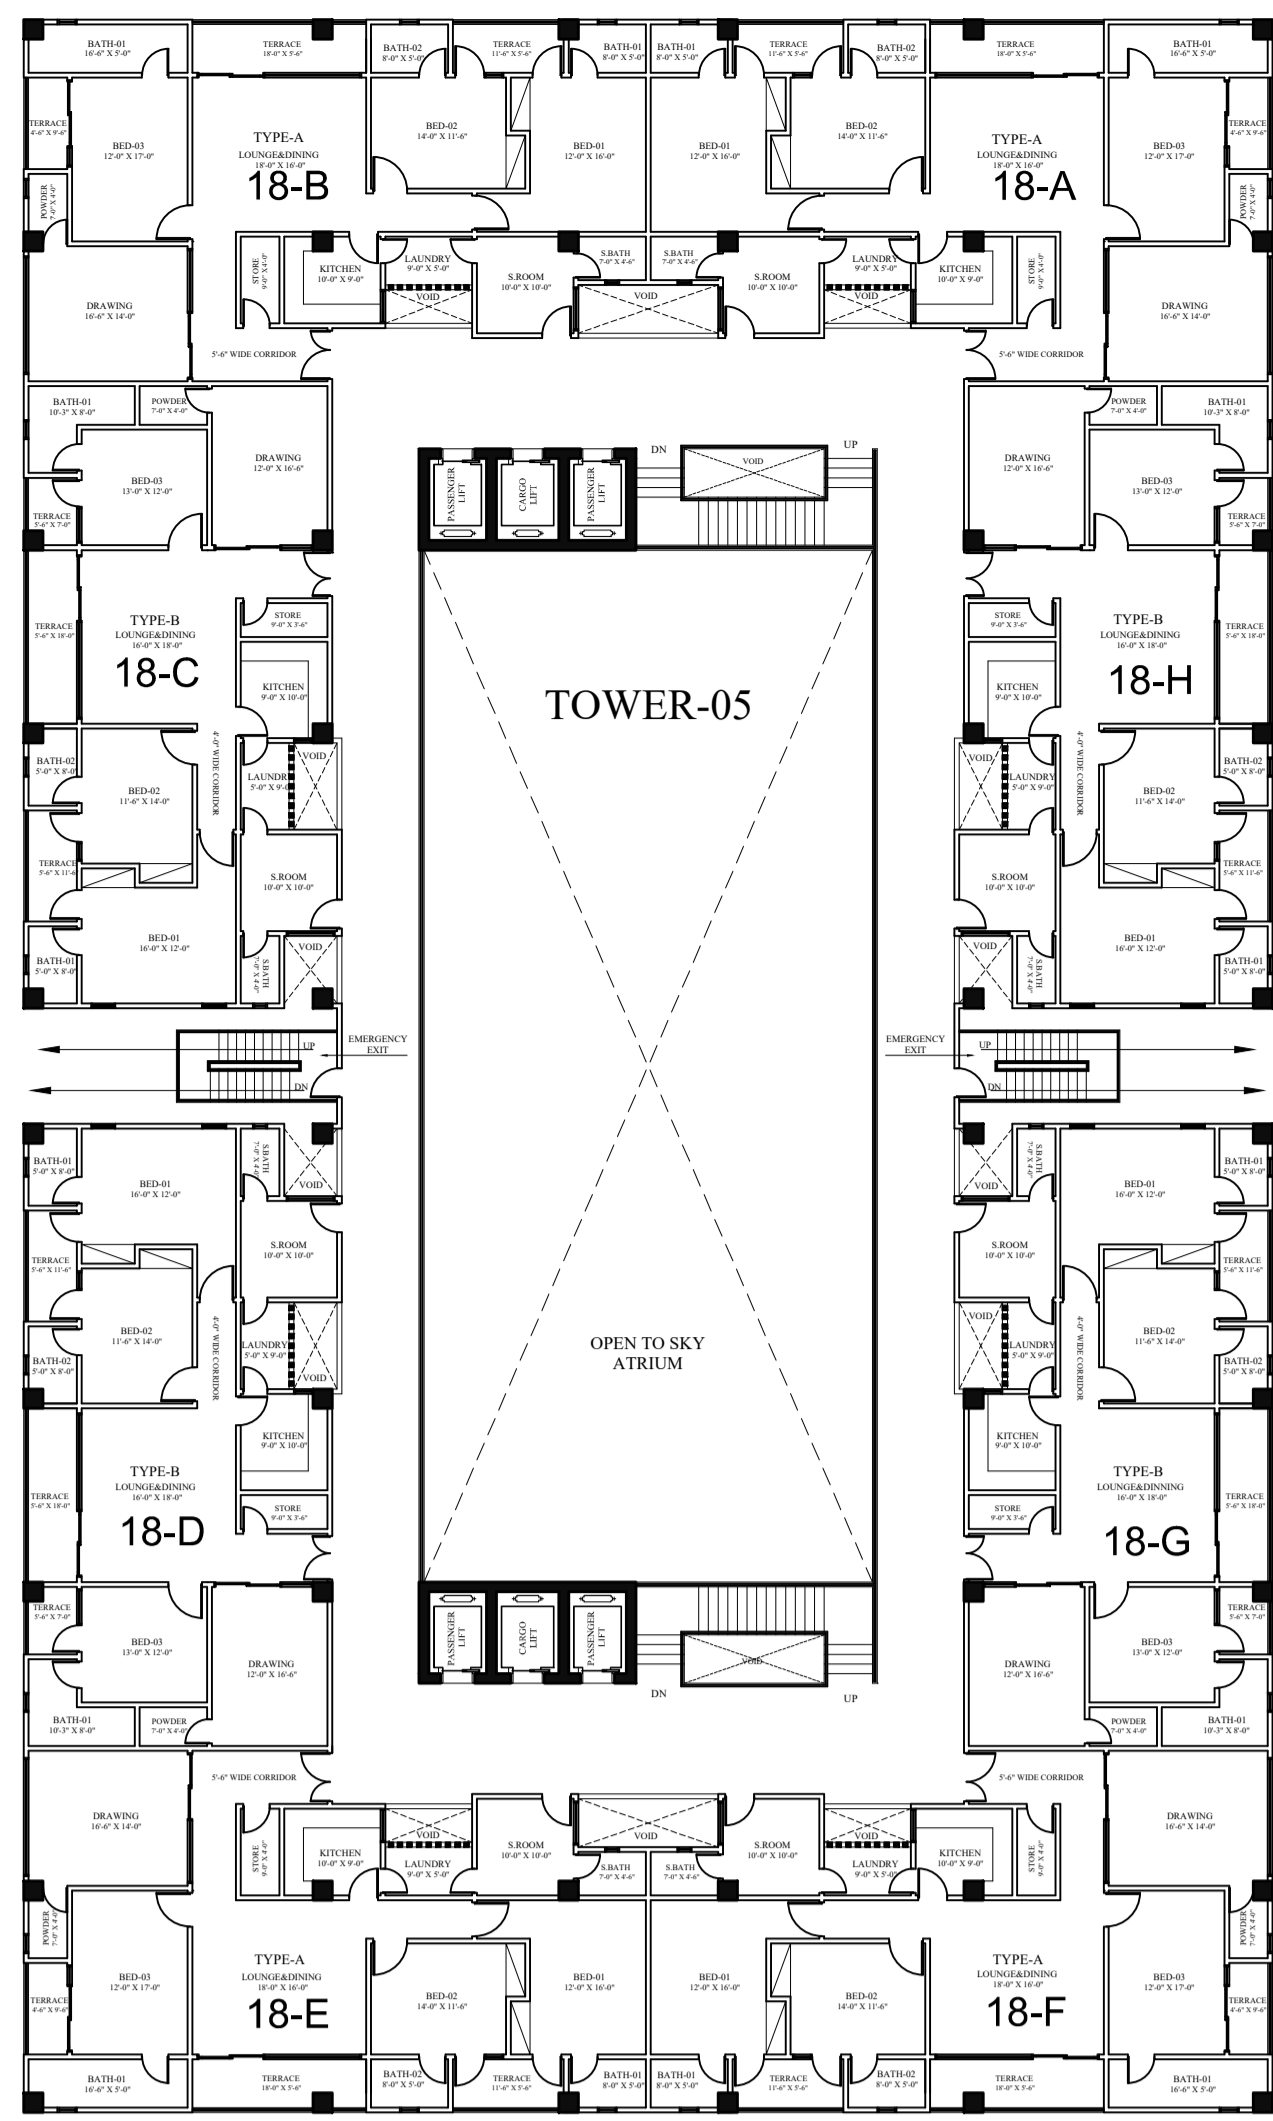


CONNECTING BRIDGE

A Project By



DEVELOPERS (PVT) LTD.

Sheet no:
AR-05

consultant:

GRAVITY
Design & Construction


Scale:
N.T.S
Date
03-01-2023







Cad by:
WAJID
Checked by:
FARAH

Project:
ASKARI 70 KANAL
LAHORE

REVISION:

TITLE:
18TH FLOOR PLAN

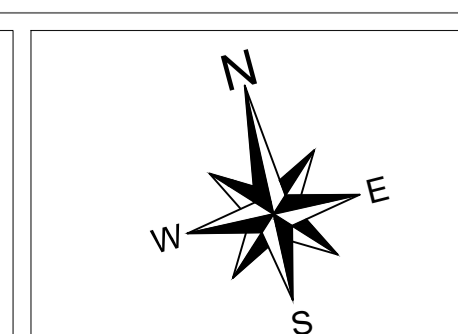

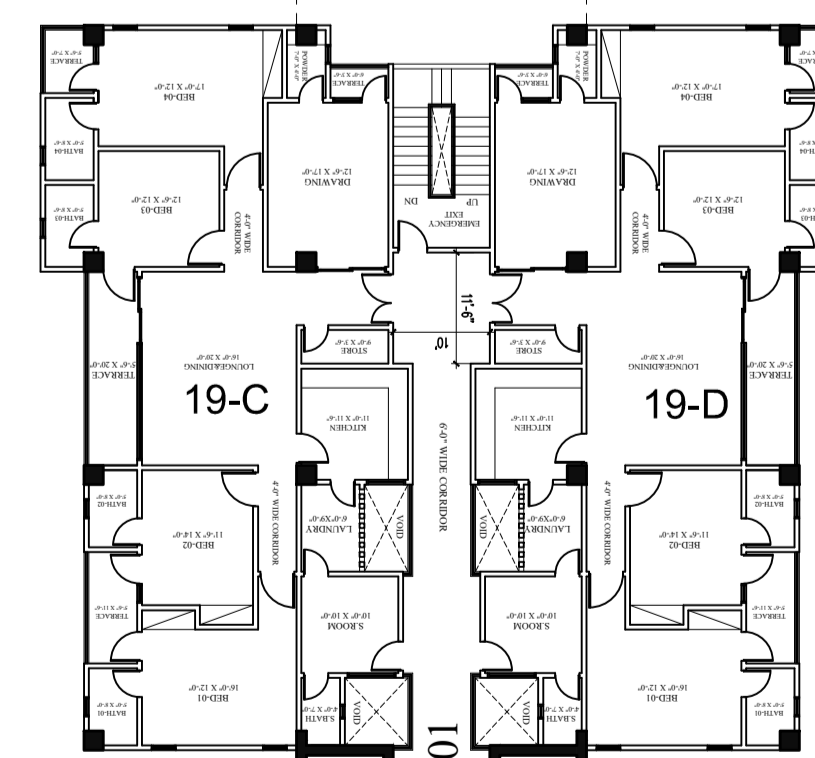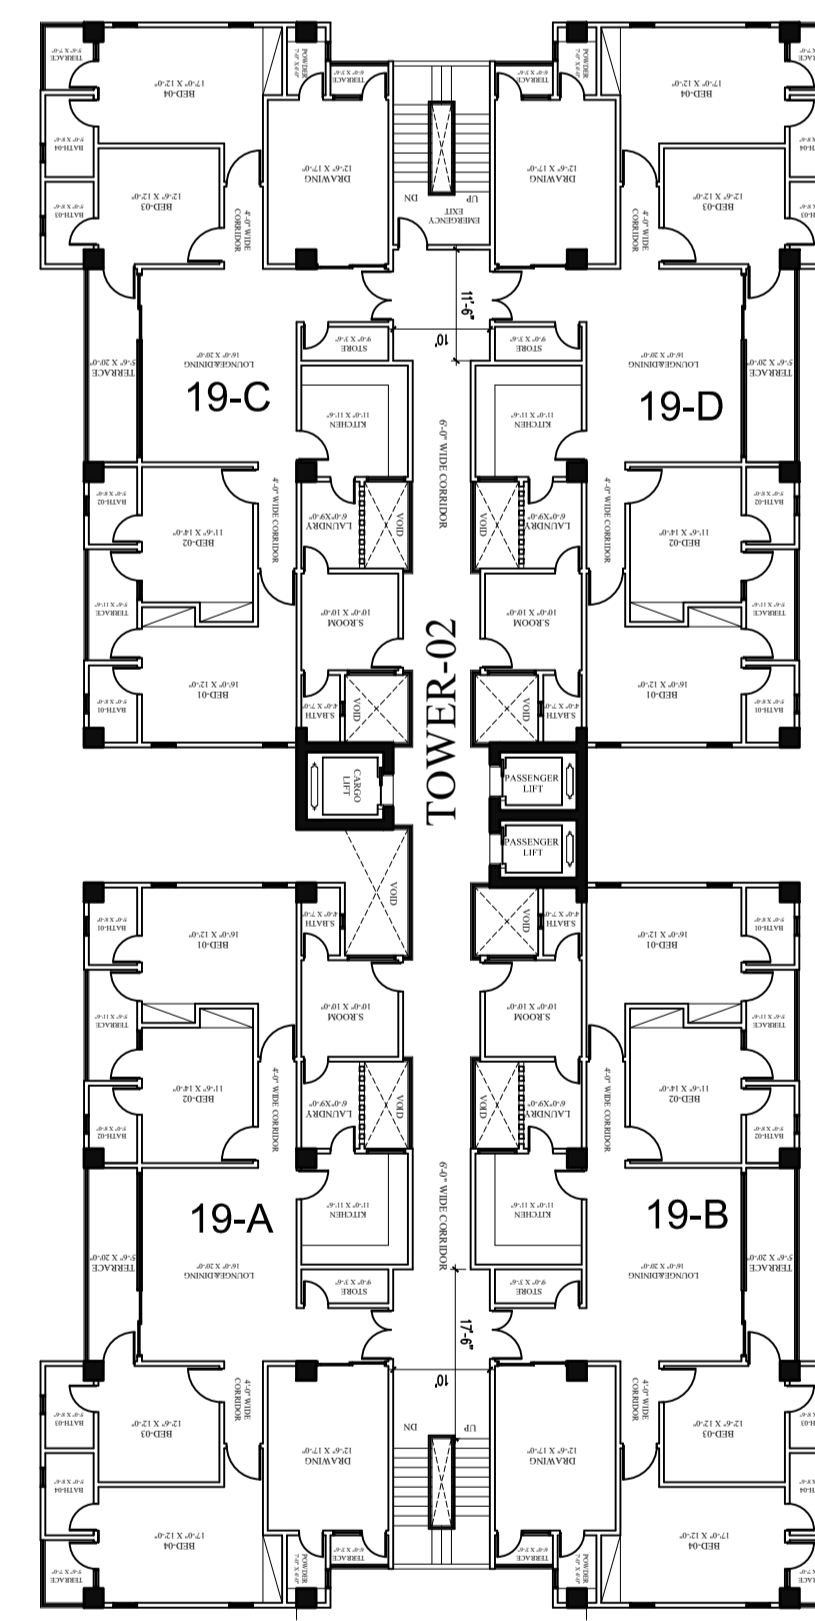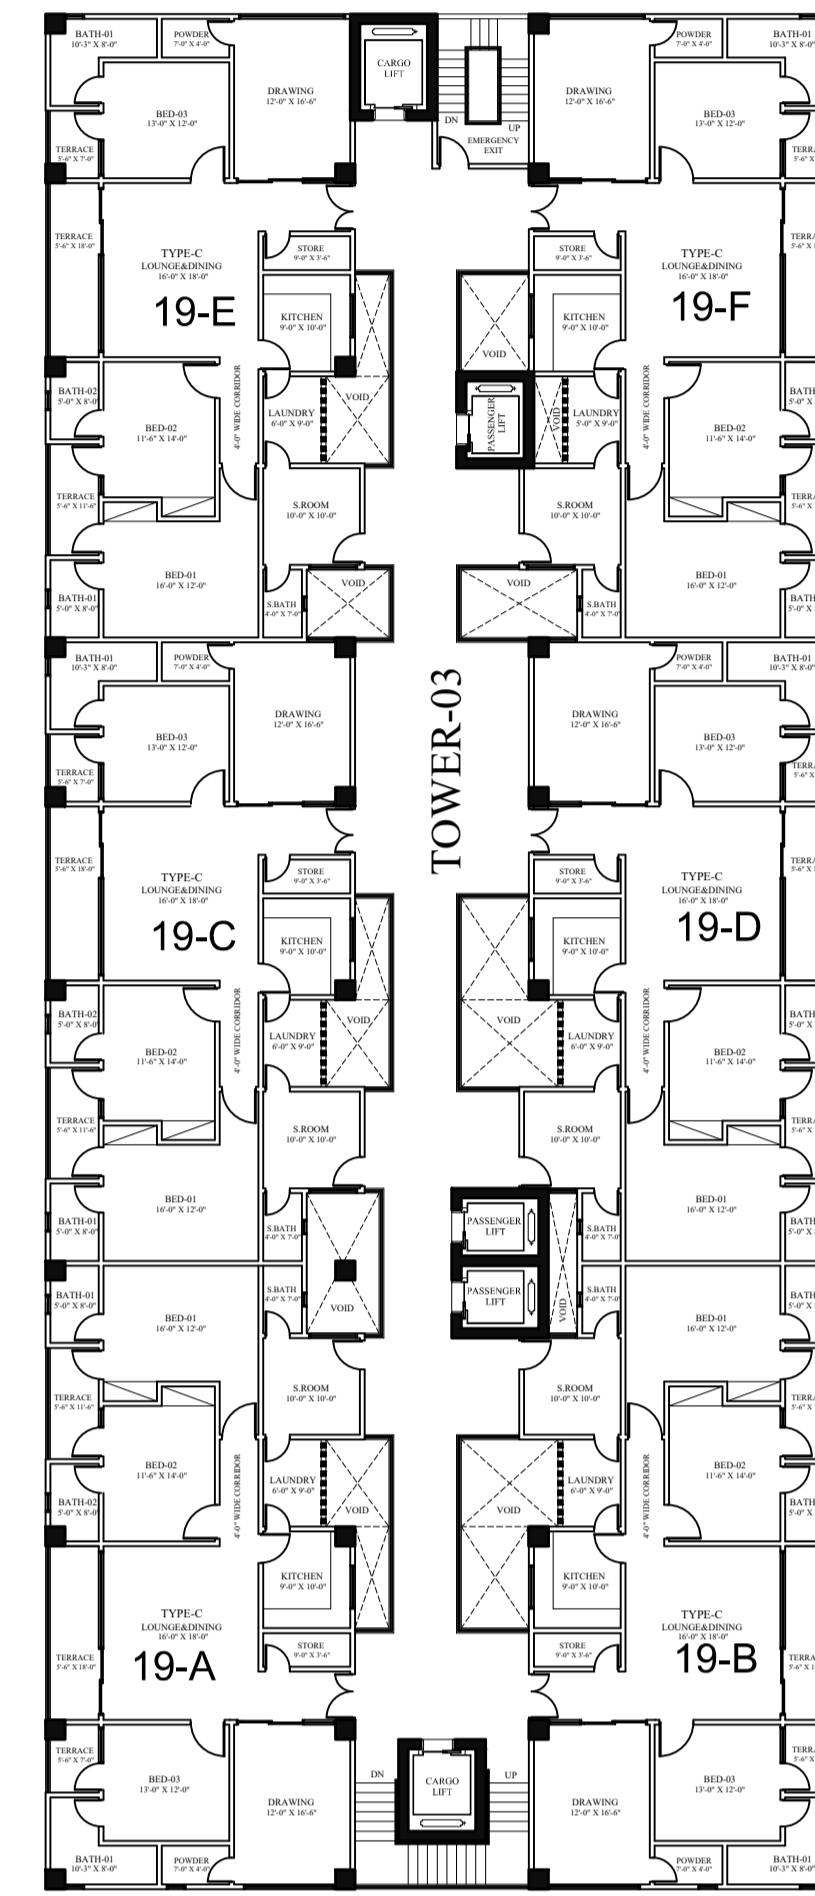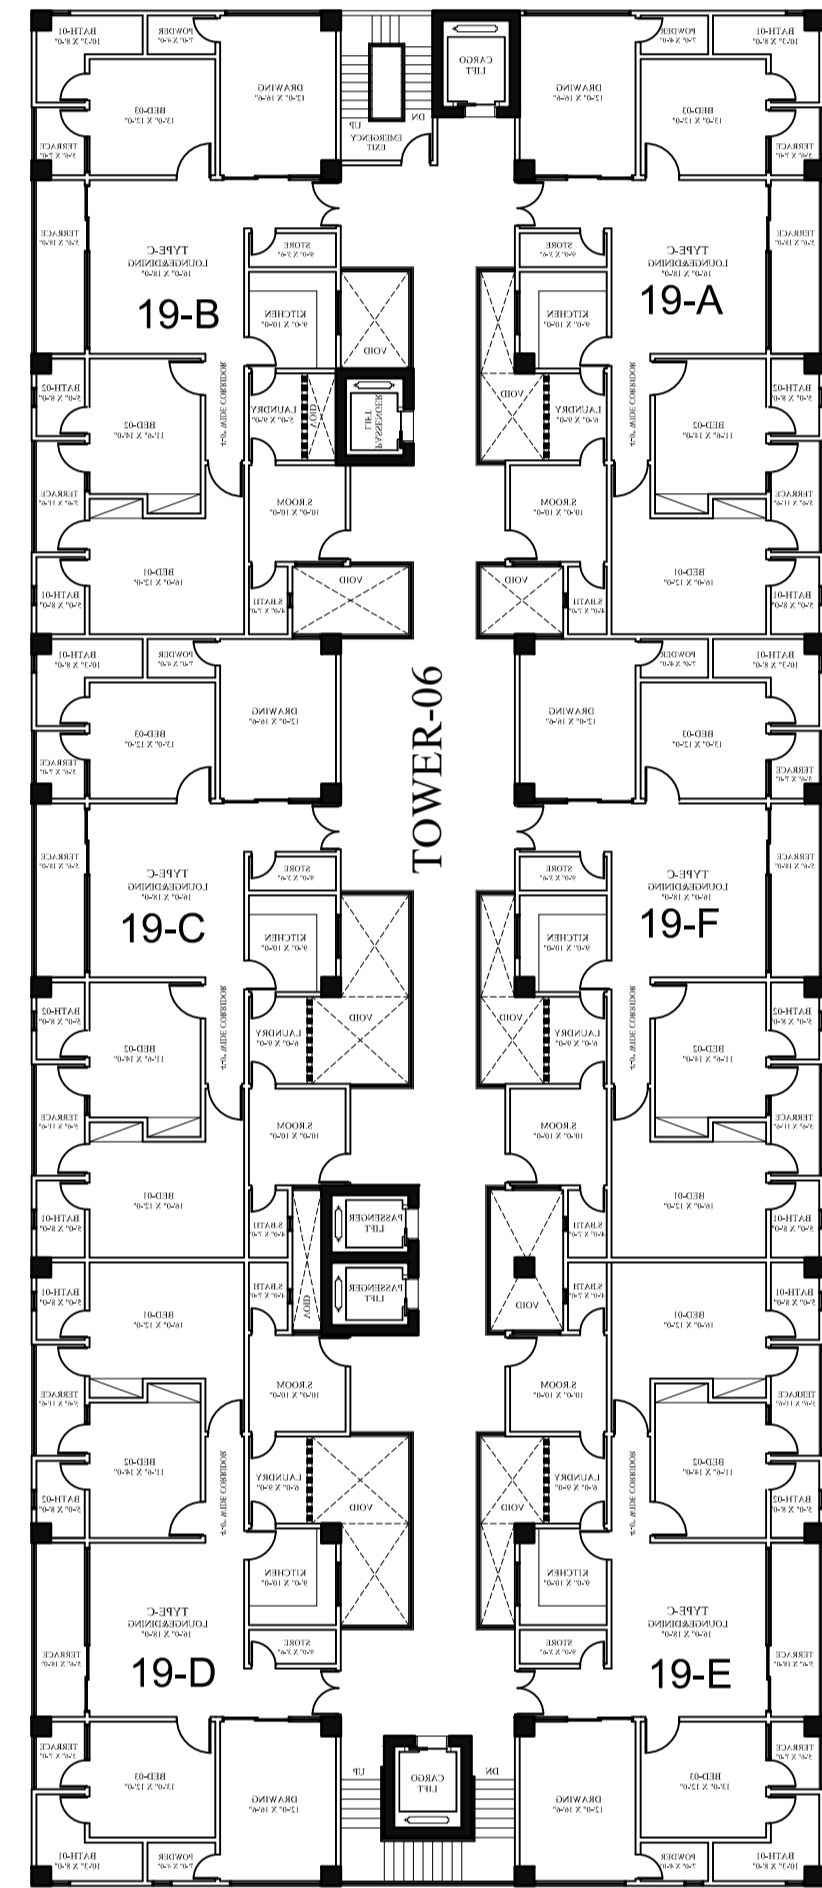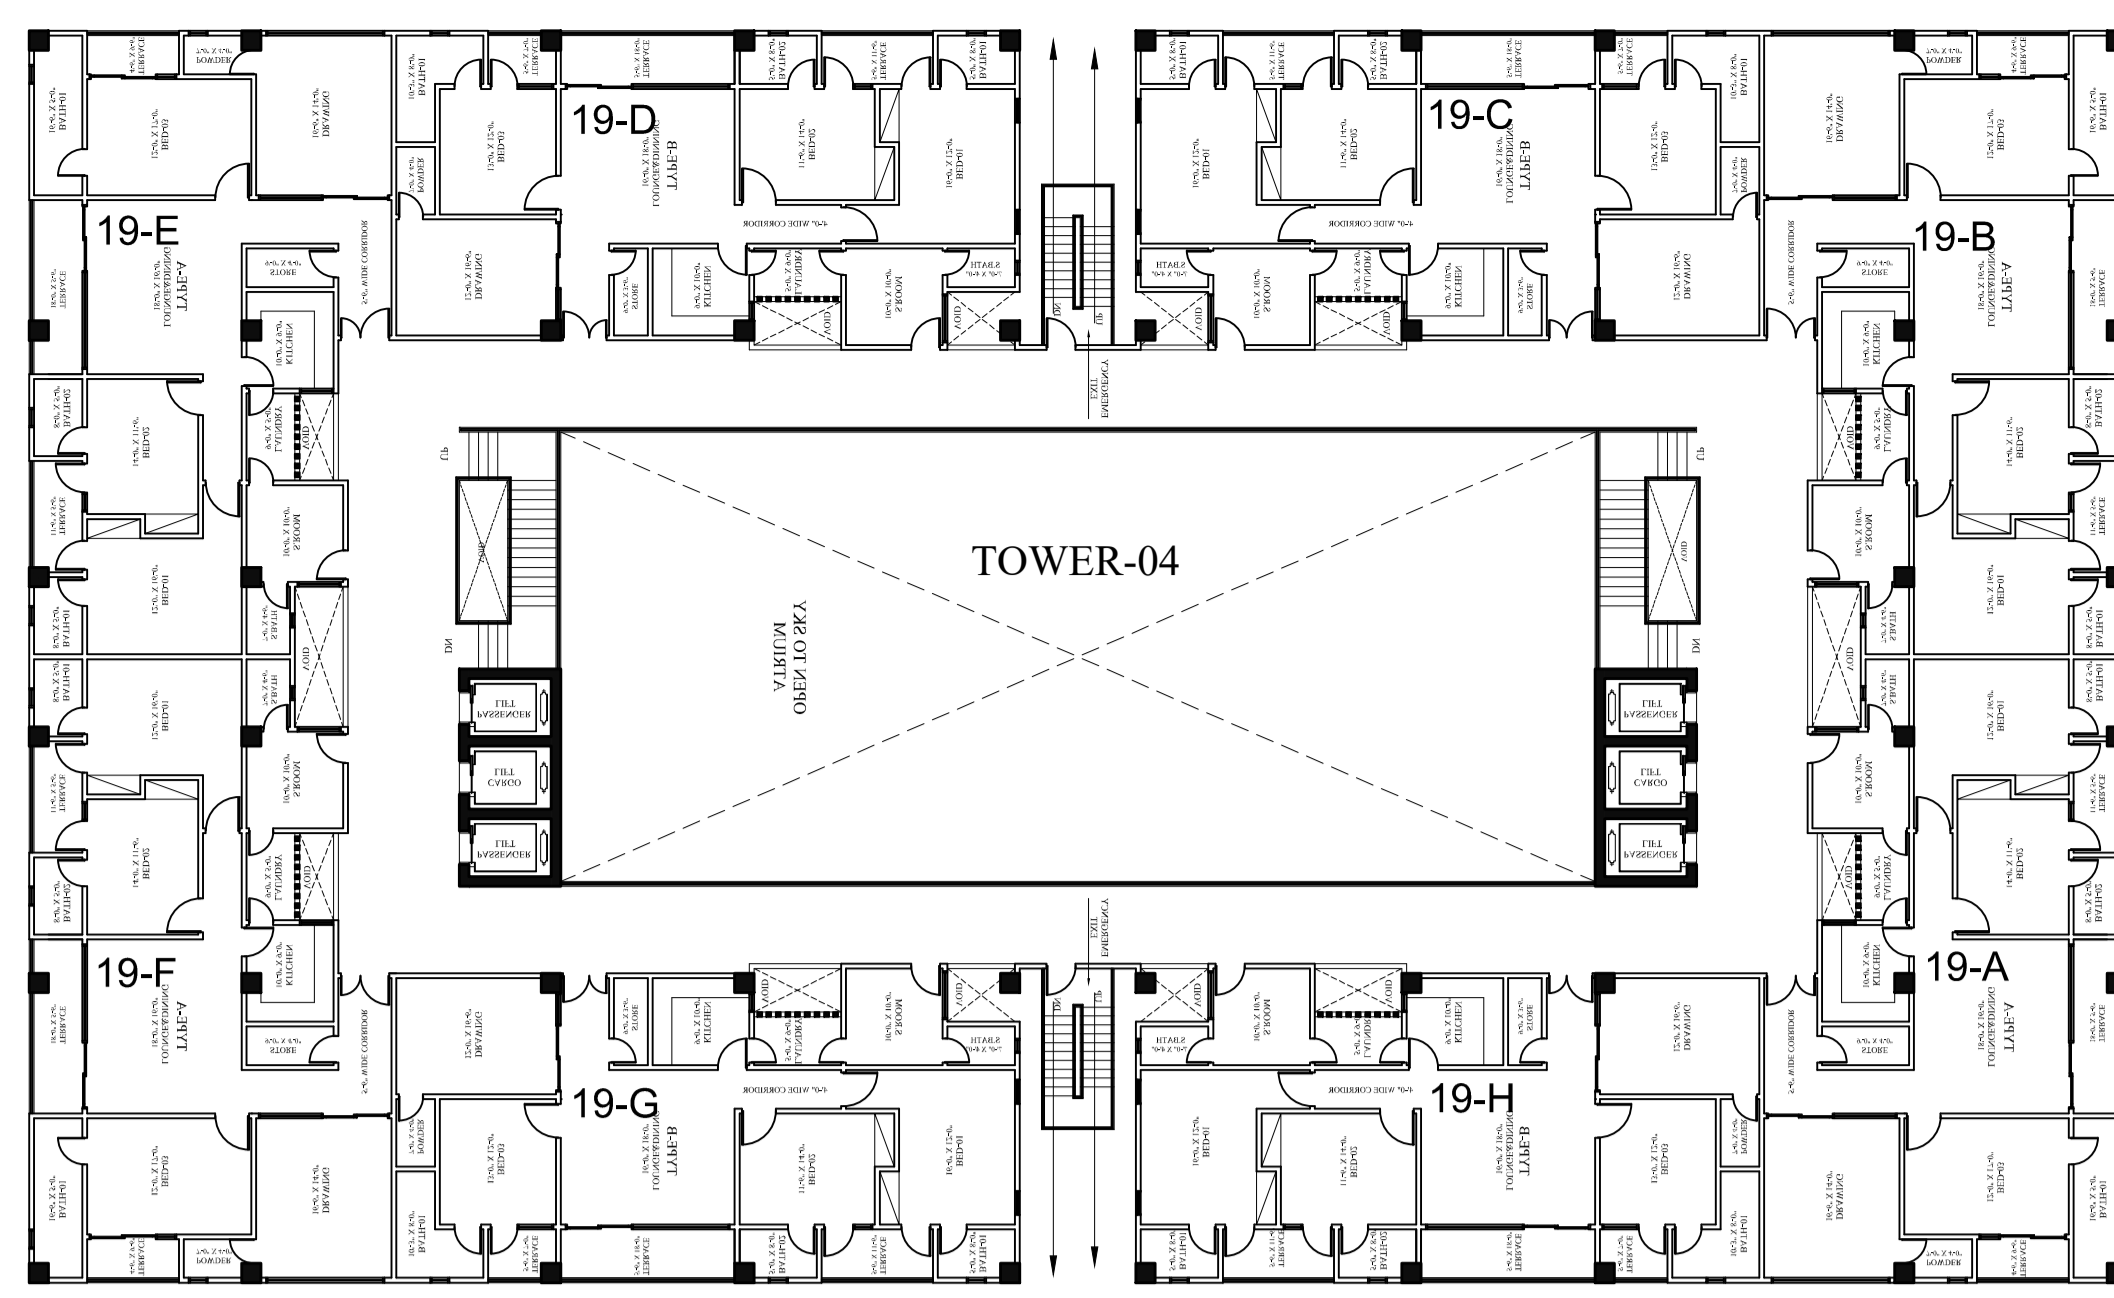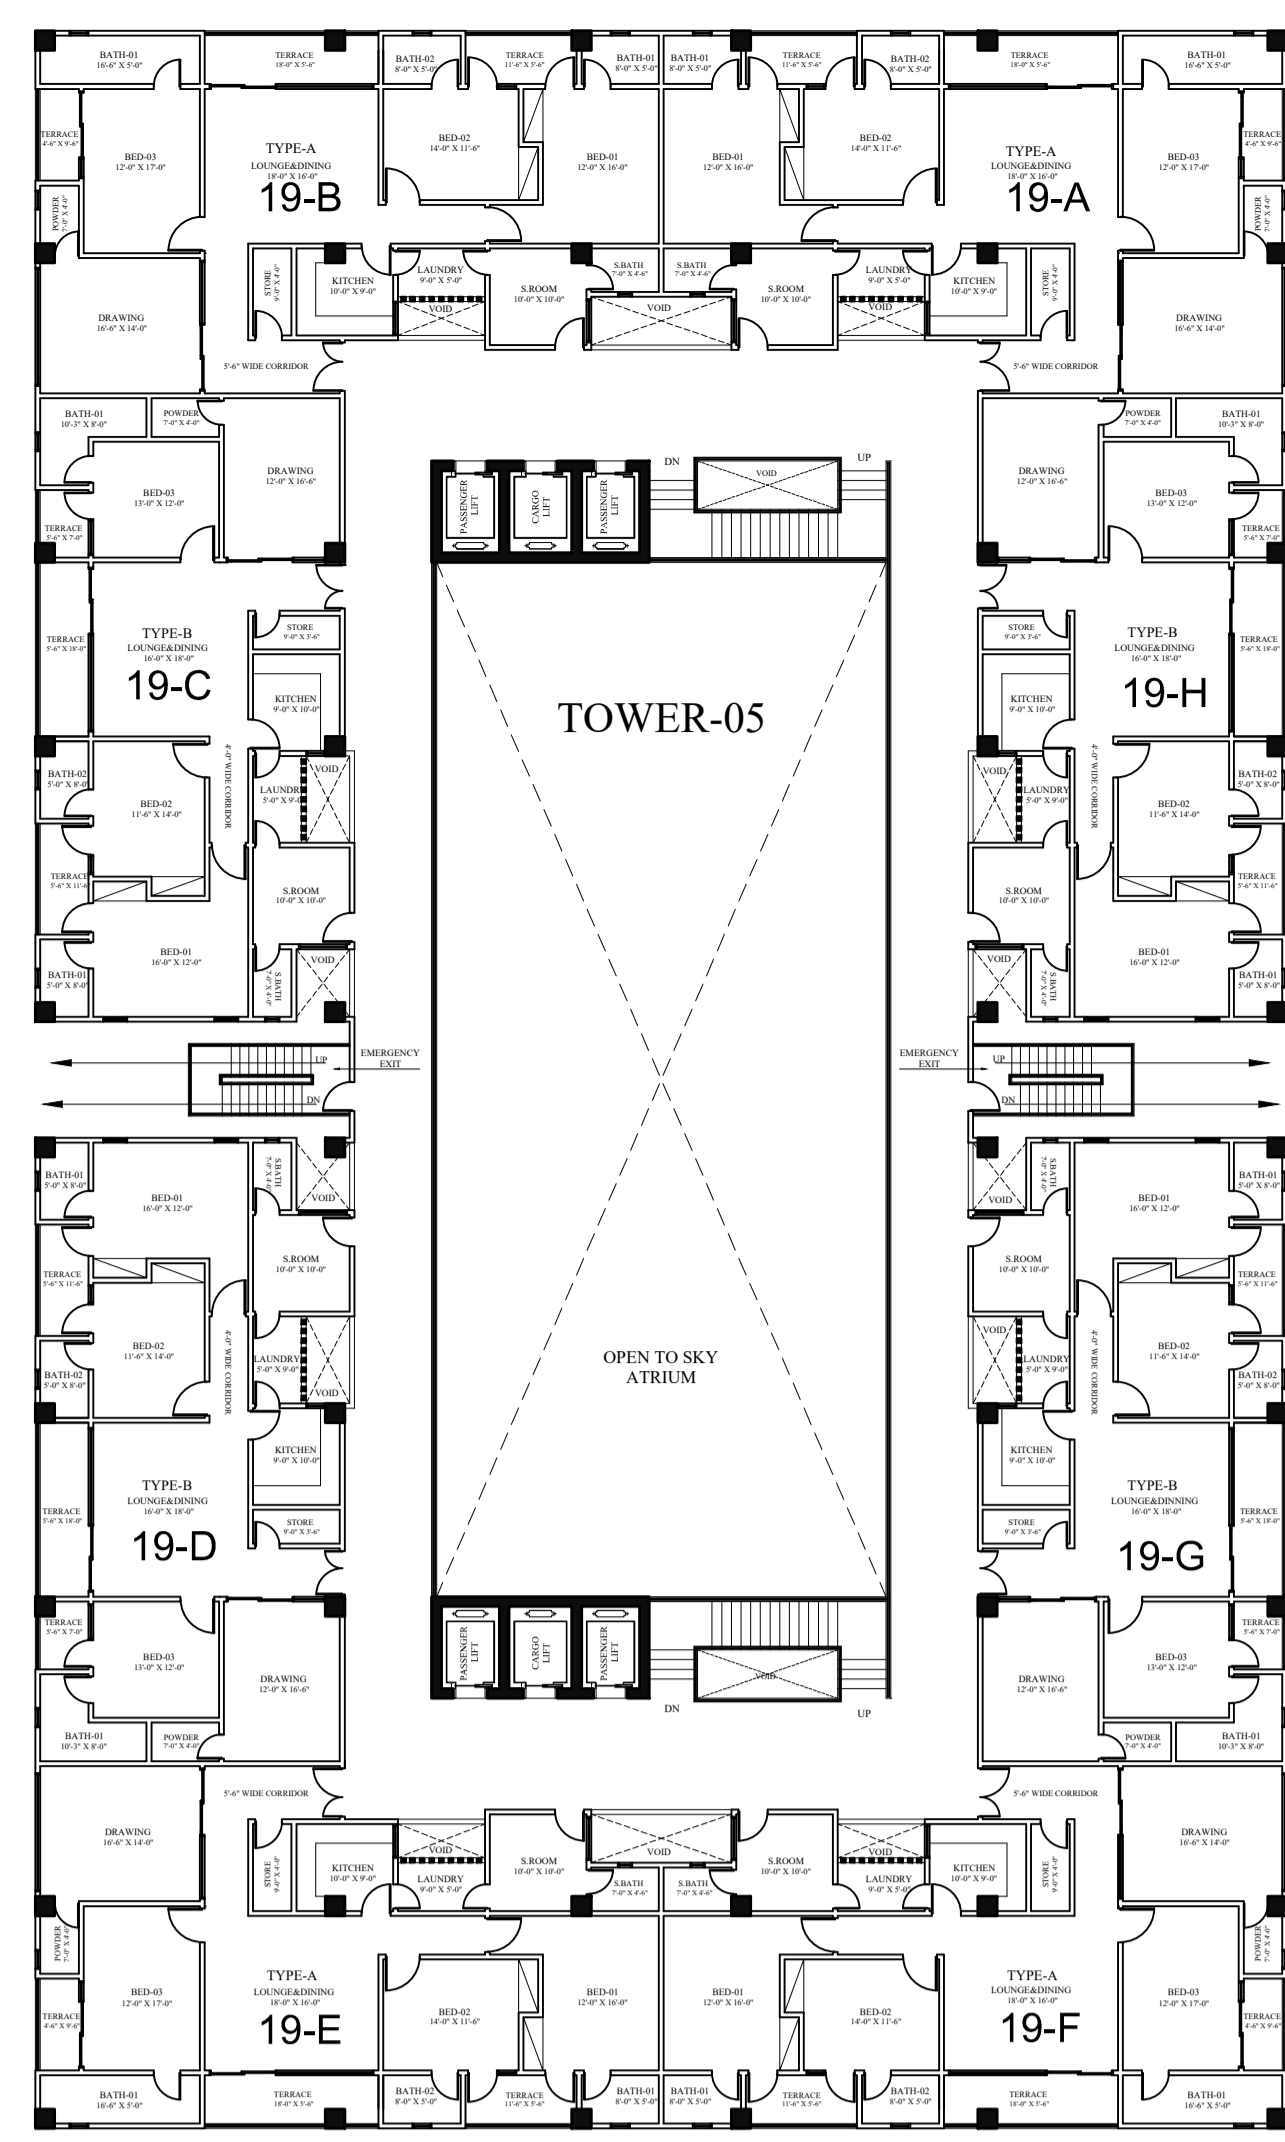

CONNECTING BRIDGE

A Project By



DEVELOPERS (PVT) LTD.

Sheet no:
AR-05

consultant:
GRAVITY
Design & Construction

GRAVITY HOUSE:
25-C, Sunset Commercial
Street # 1, Ph-IV, DHA, Karachi
Call: 92-333-222-2777
Tel: 9221-3588-6666/92-213-531-3377
Fax: 9221-582-2100
Email: gravity.dns@gmail.com
Website: www.gravitydesigners.com

Scale:
N.T.S
Date
03-01-2023


Cad by:
WAJID
Checked by:
FARAH







Project:
ASKARI 70 KANAL
LAHORE

REVISION:

TITLE:

19TH FLOOR PLAN

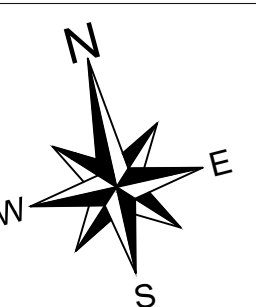

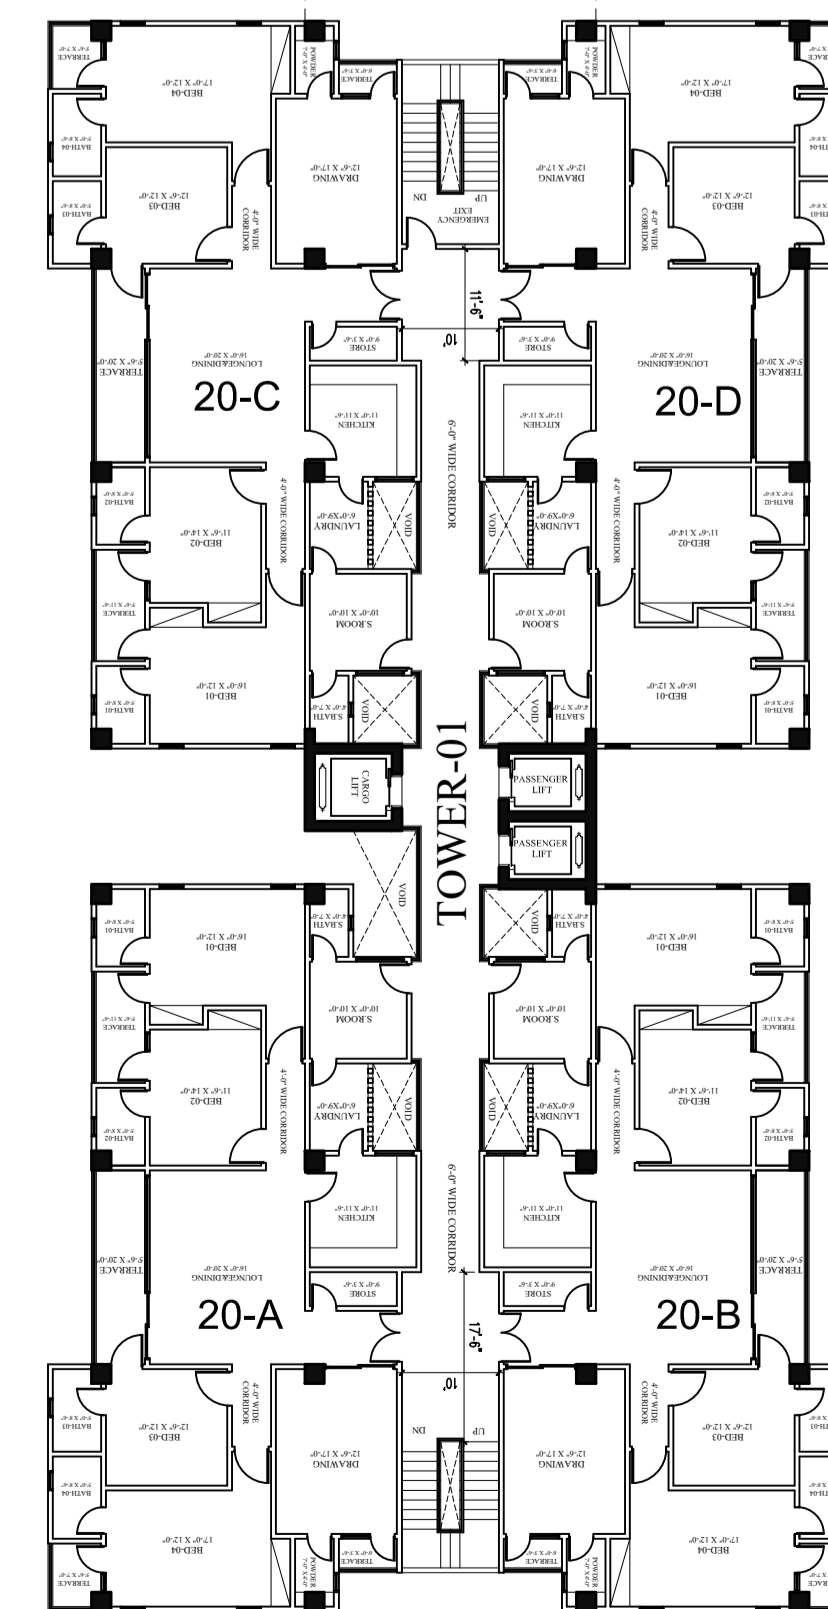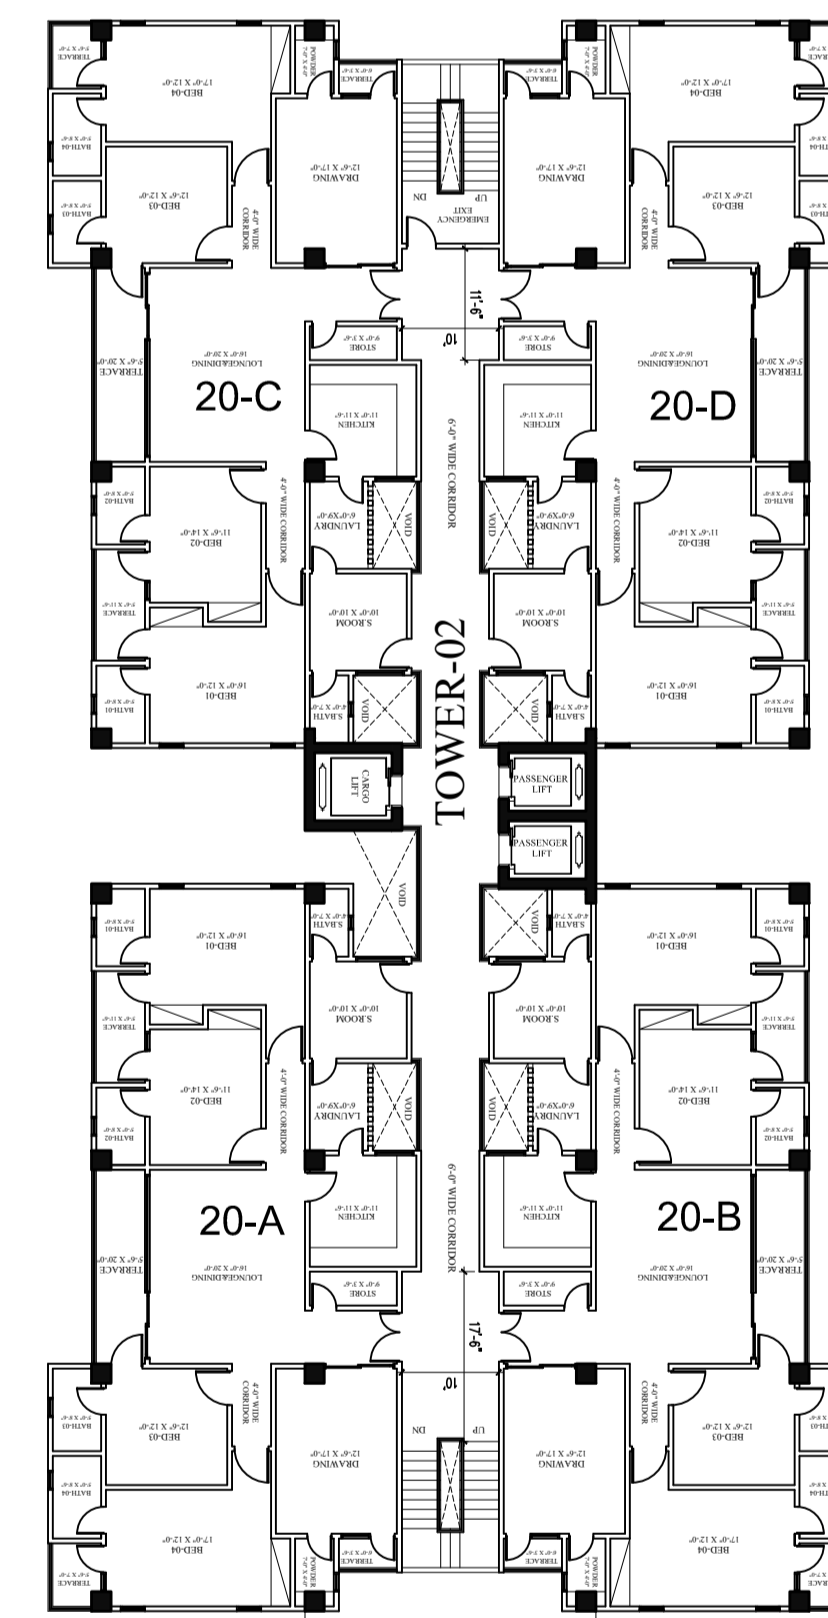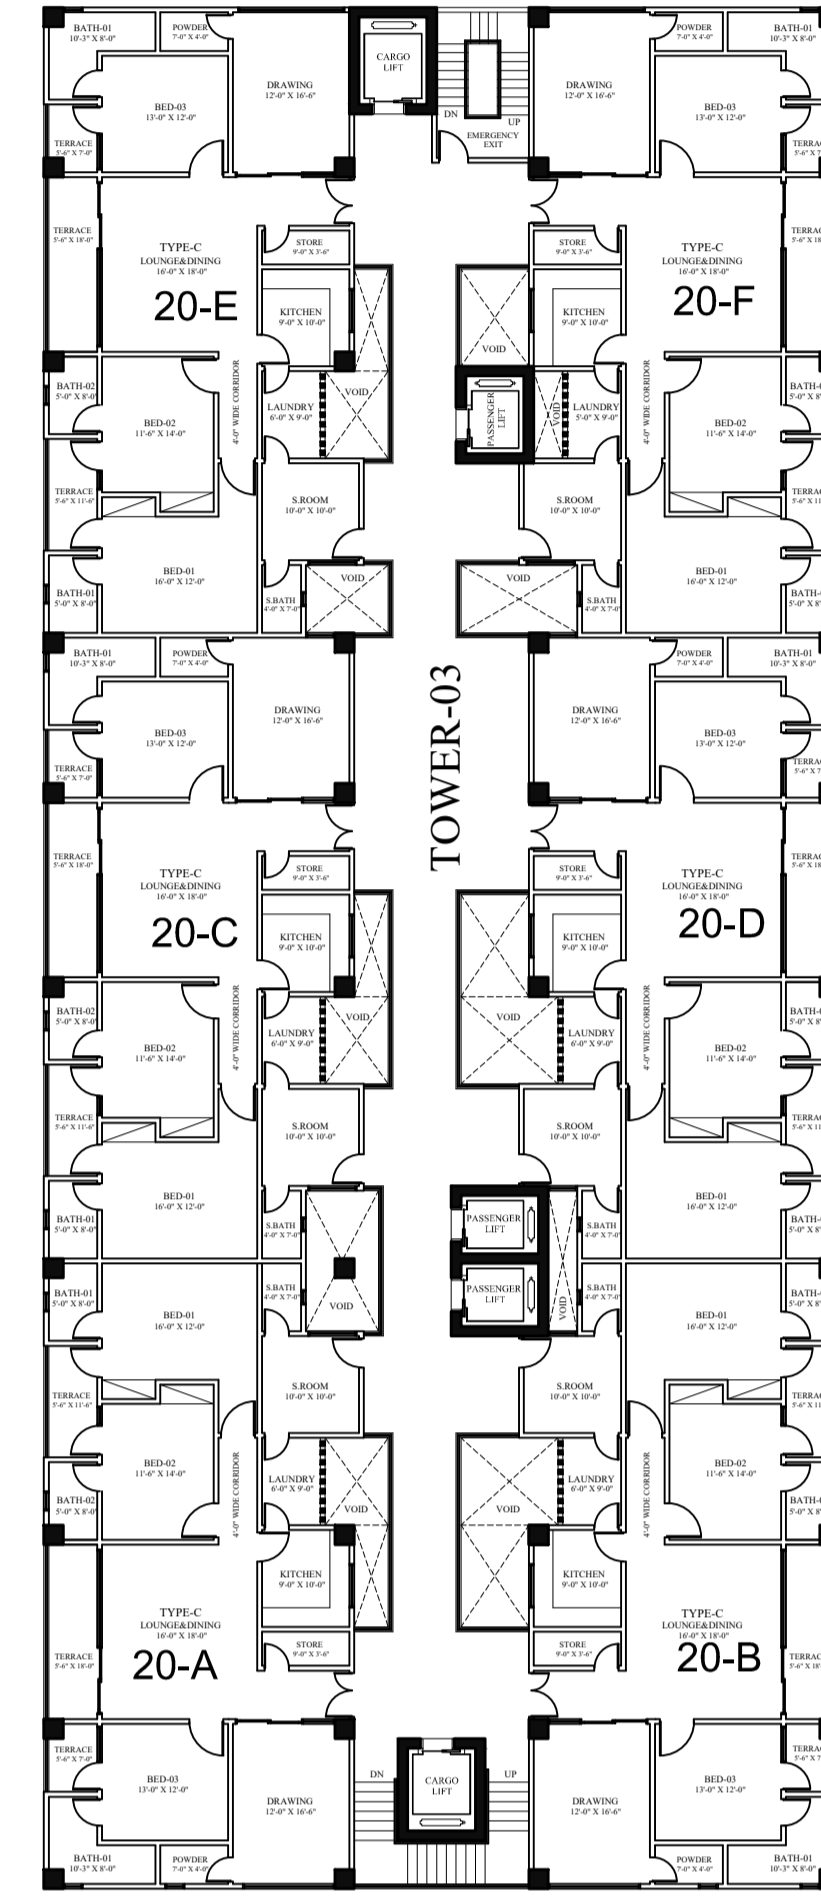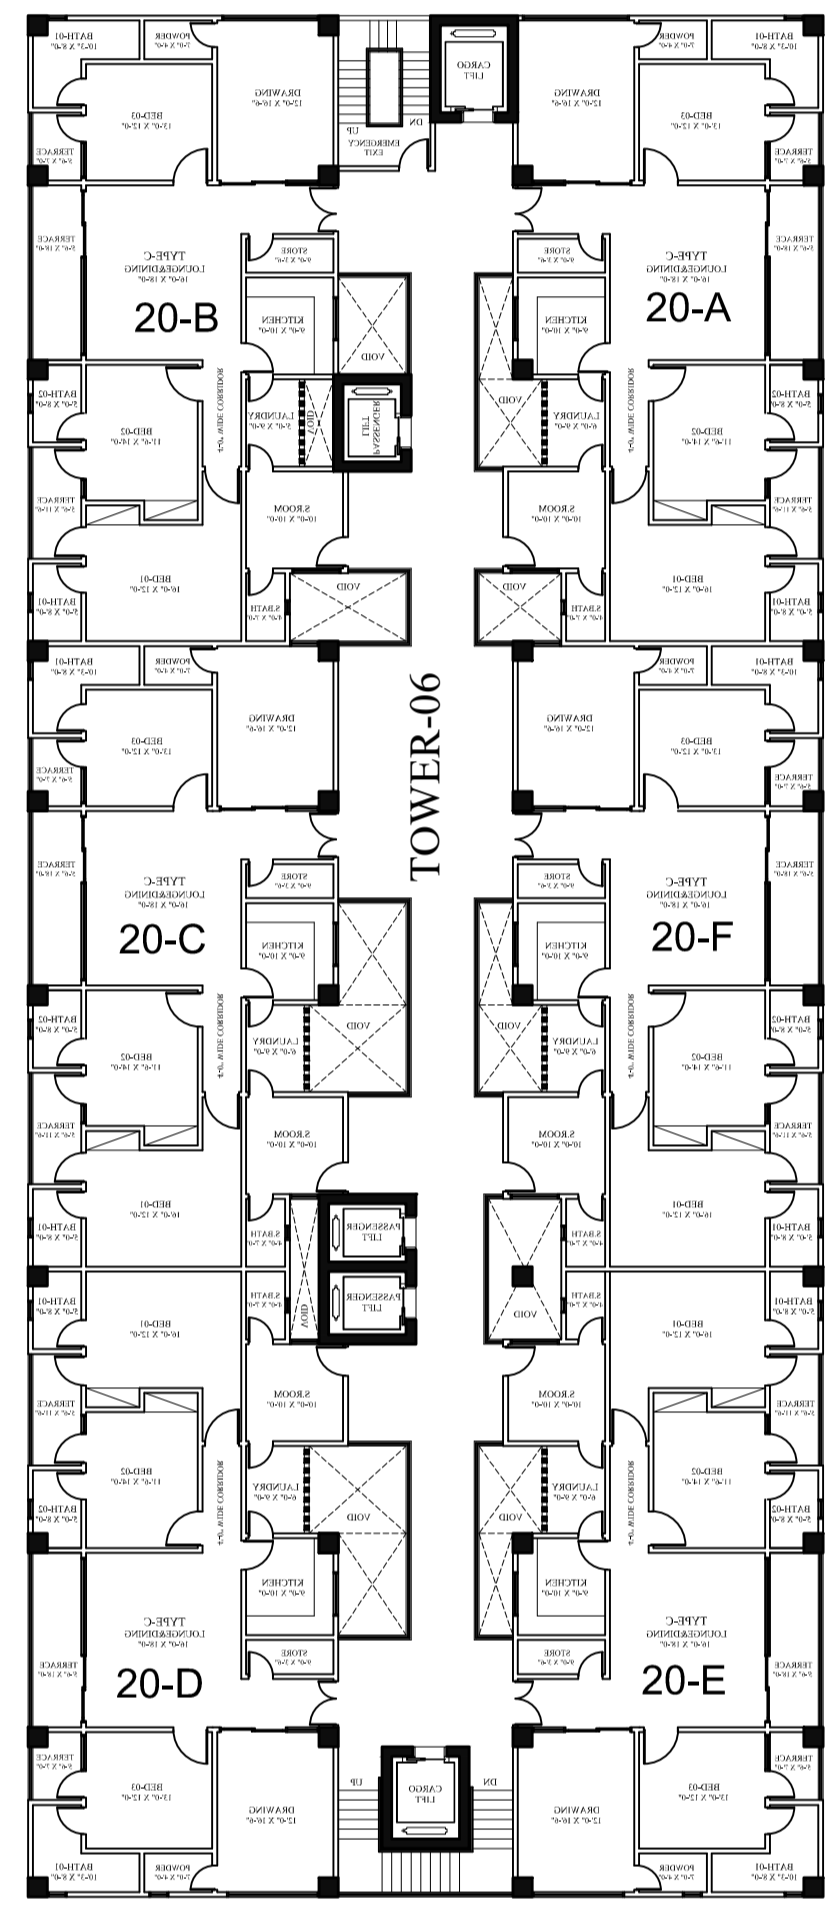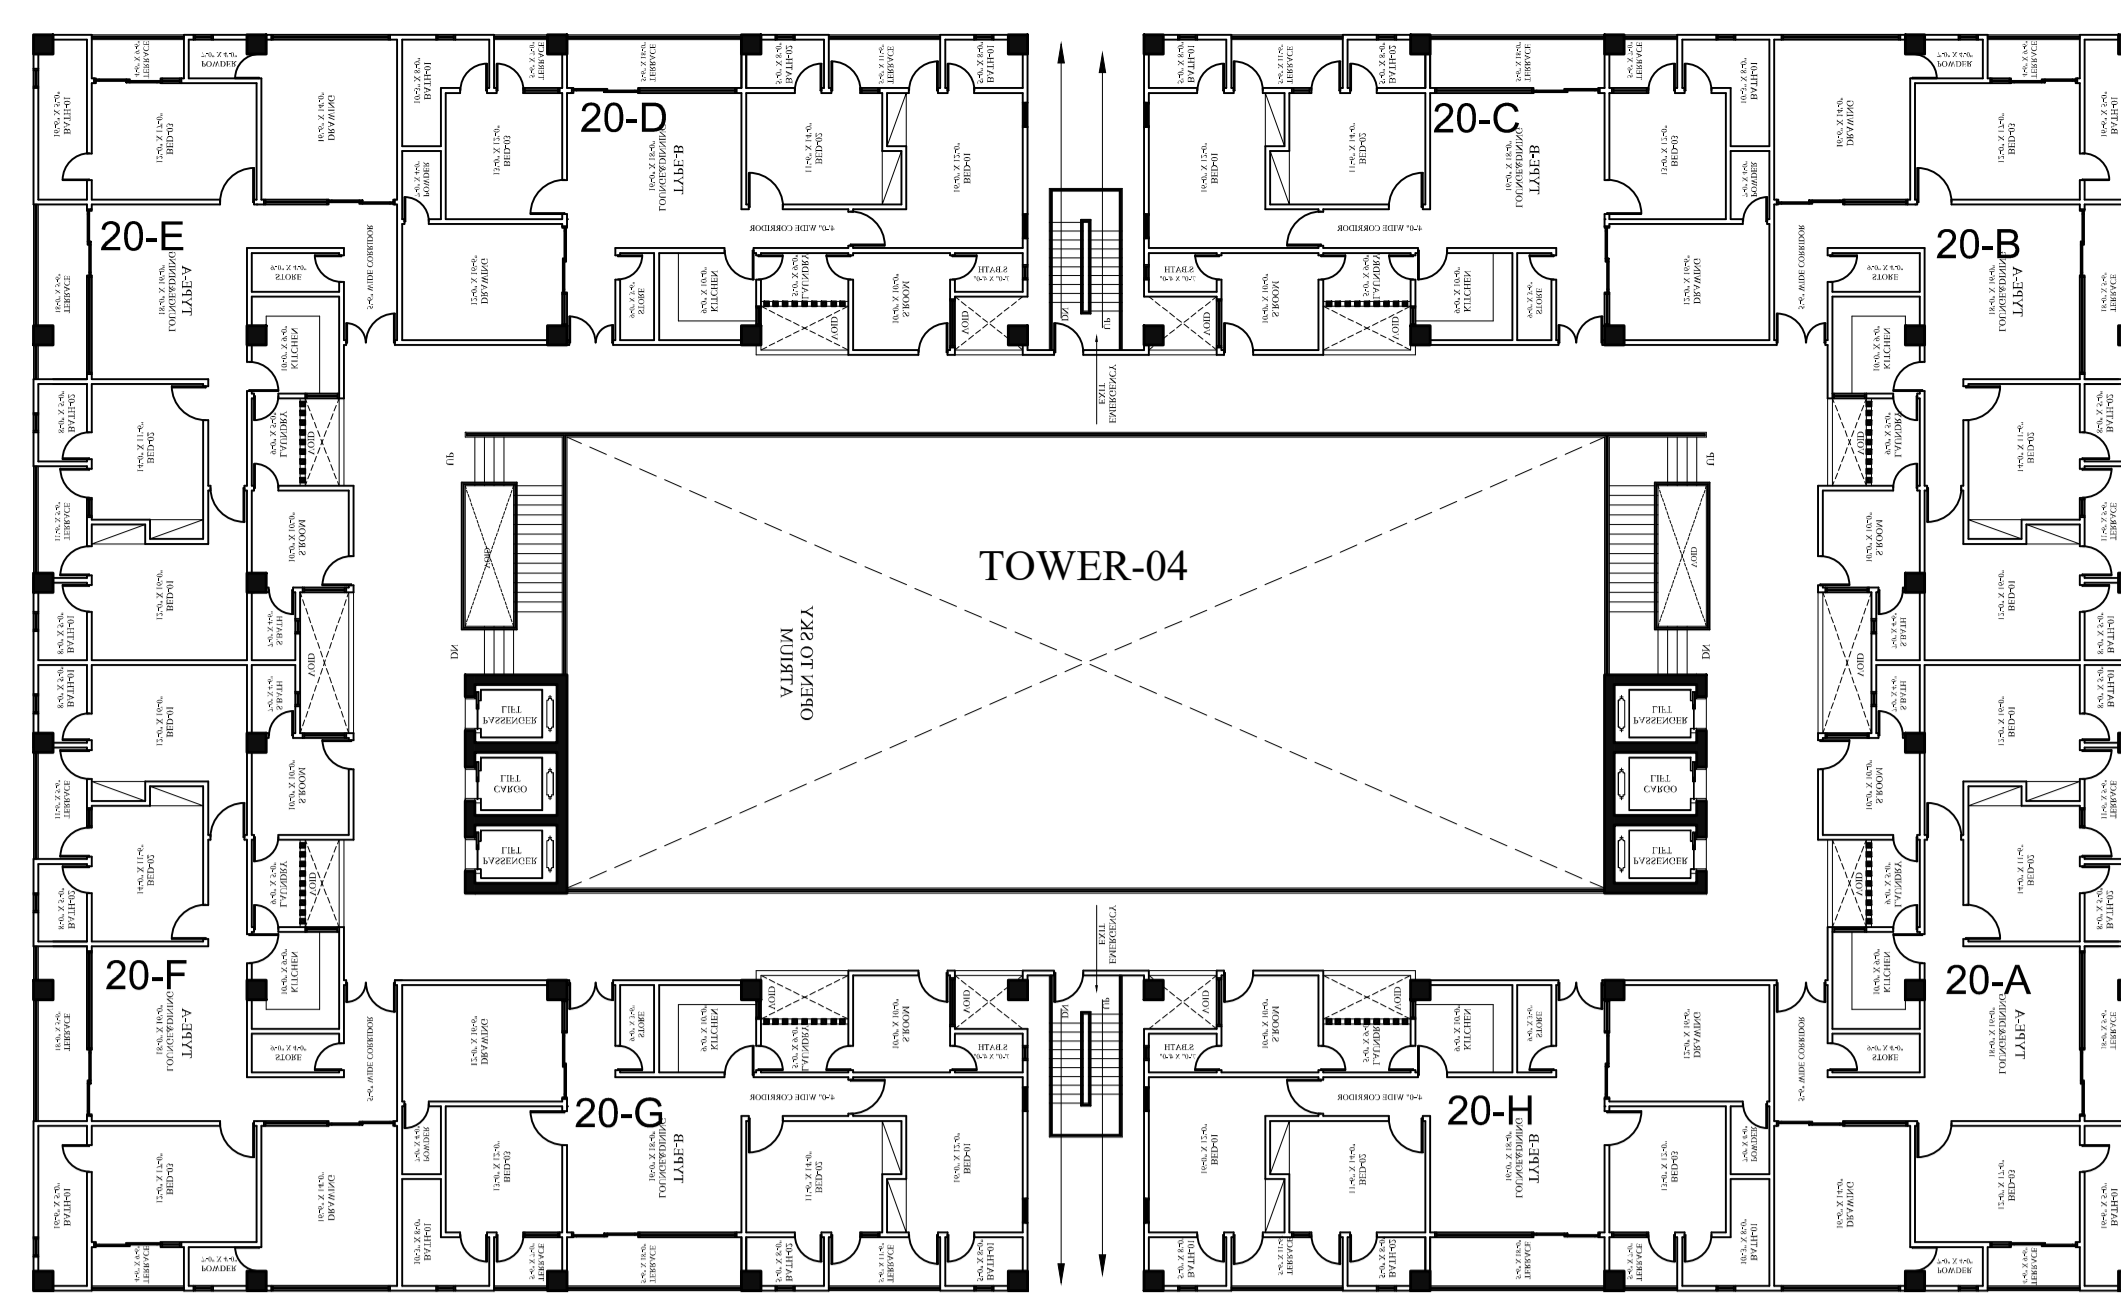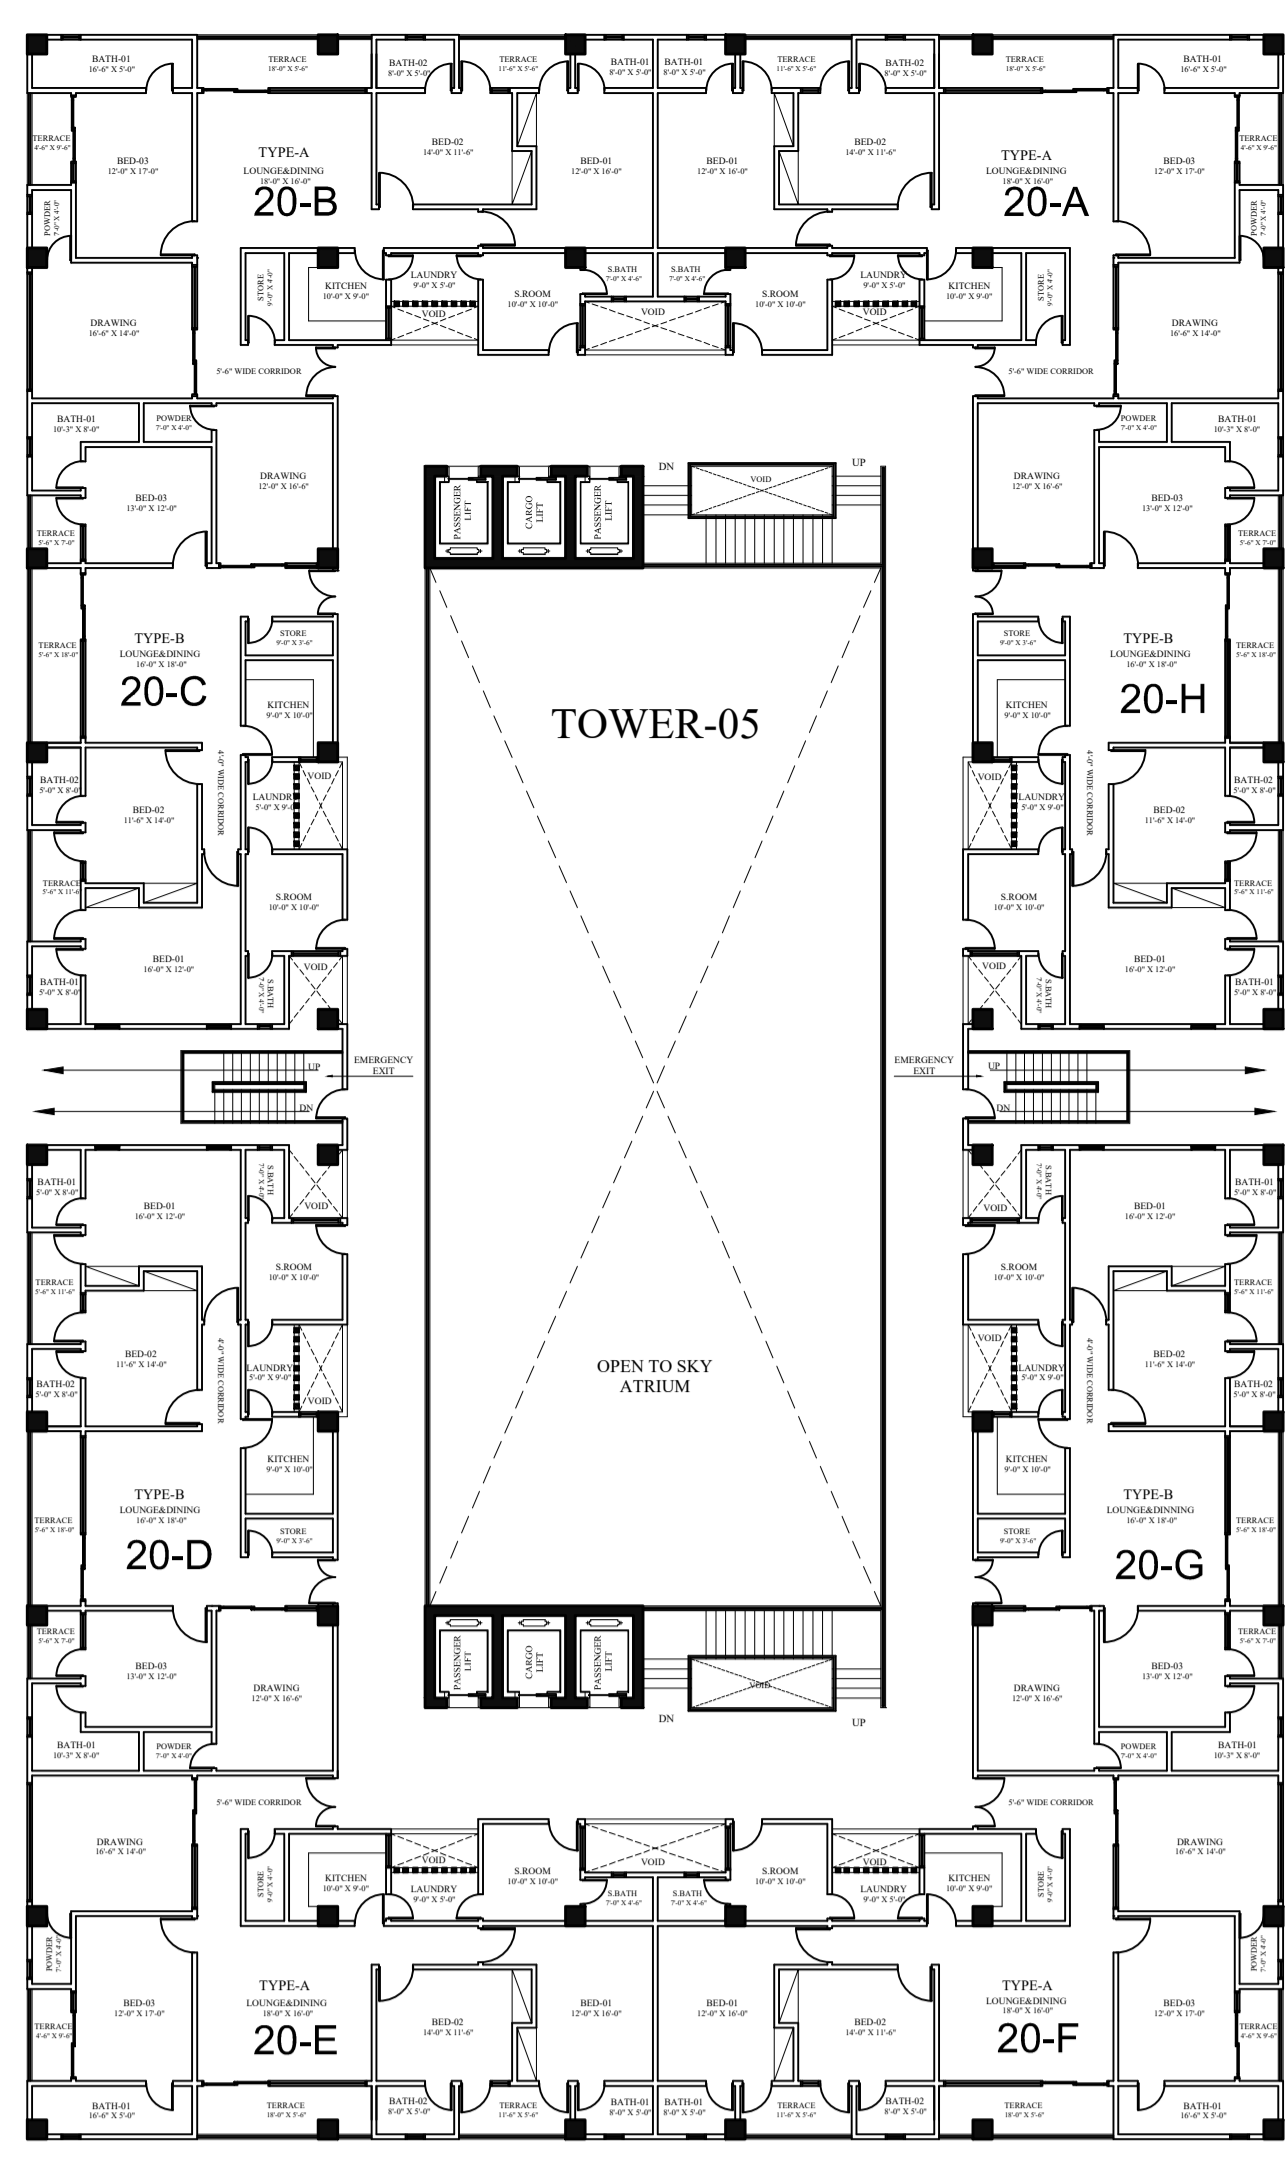

A Project By



Sheet no:
AR-05



GRAVITY HOUSE:
25-C, Sunset Commercial
Street # 1, Ph-IV, DHA, Karachi
Call: 92-333-222-2777
Tel: 9221-3588-6666, 92-213-531-3377
Fax: 9221-582-2100
Email: gravity.dns@gmail.com
Website: www.gravitydesigners.com

Scale:
N.T.S
Date
03-01-2023


Cad by:
WAJID
Checked by:
FARAH







Project:
ASKARI 70 KANAL
LAHORE

REVISION:

TITLE:

20TH FLOOR PLAN

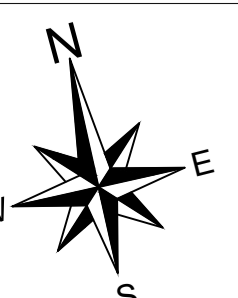

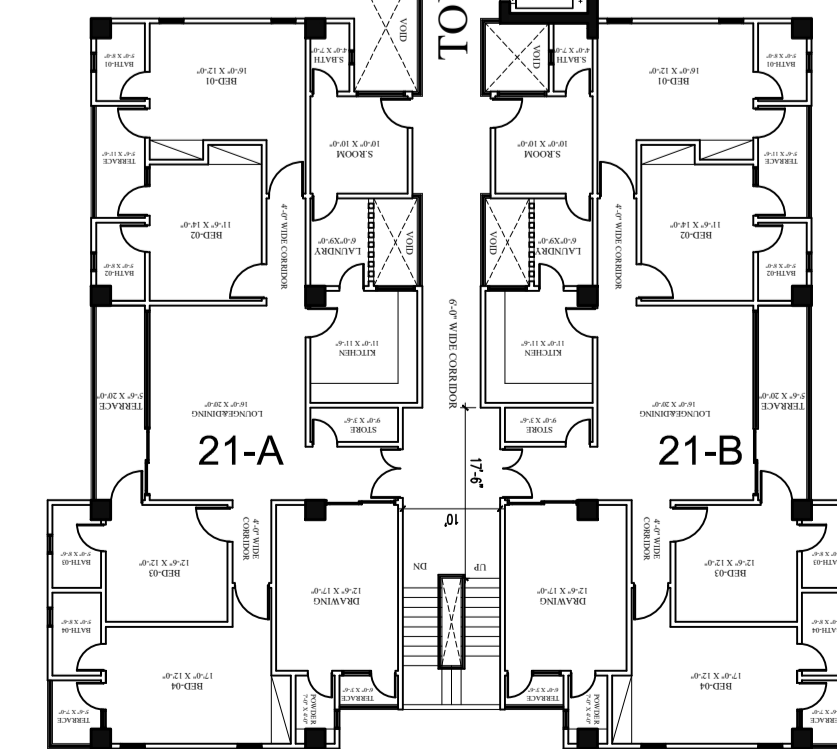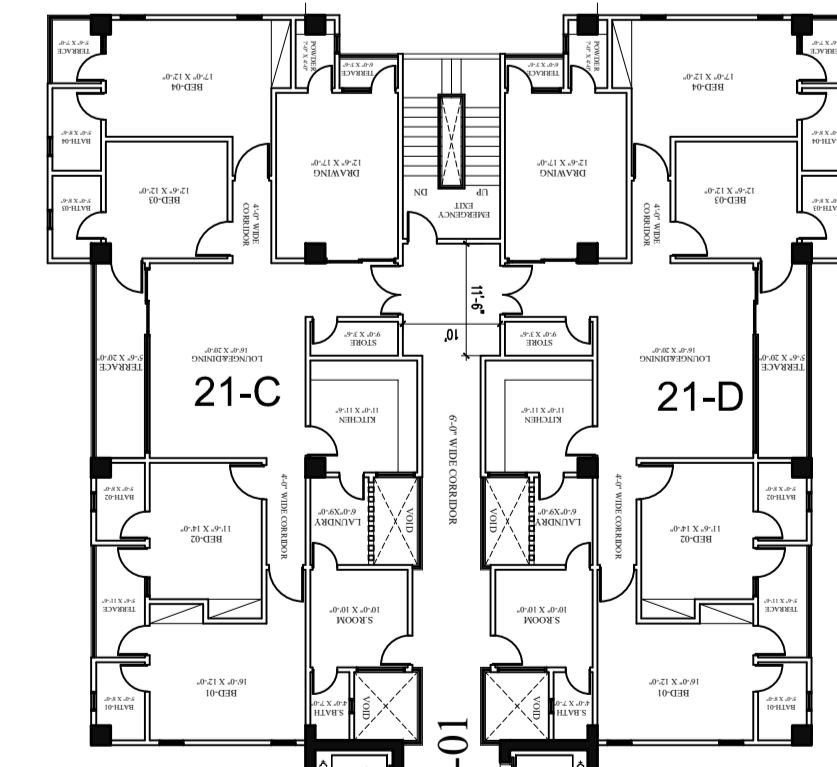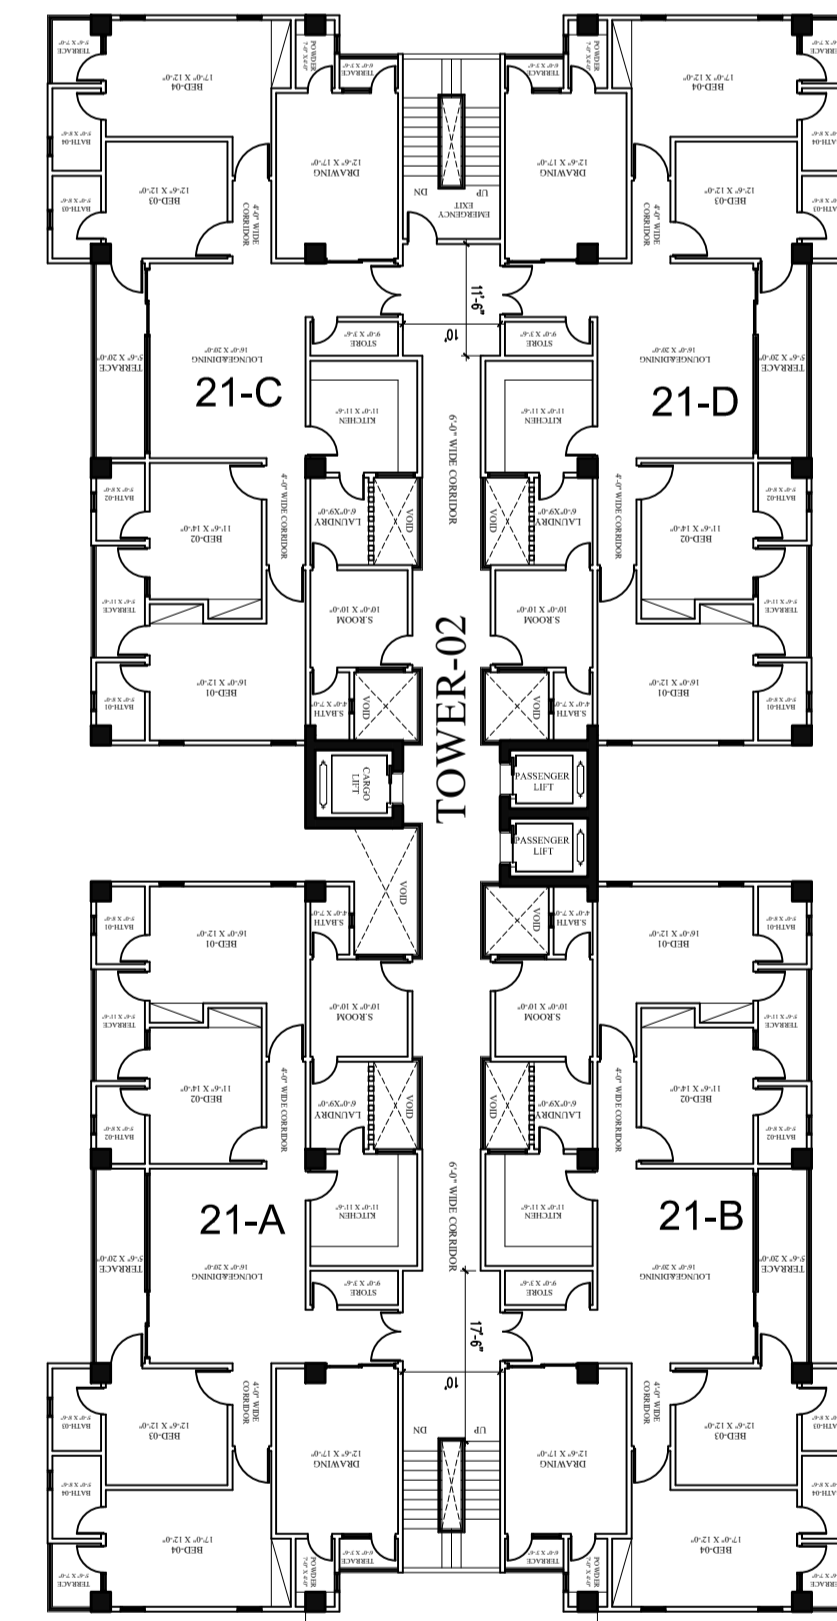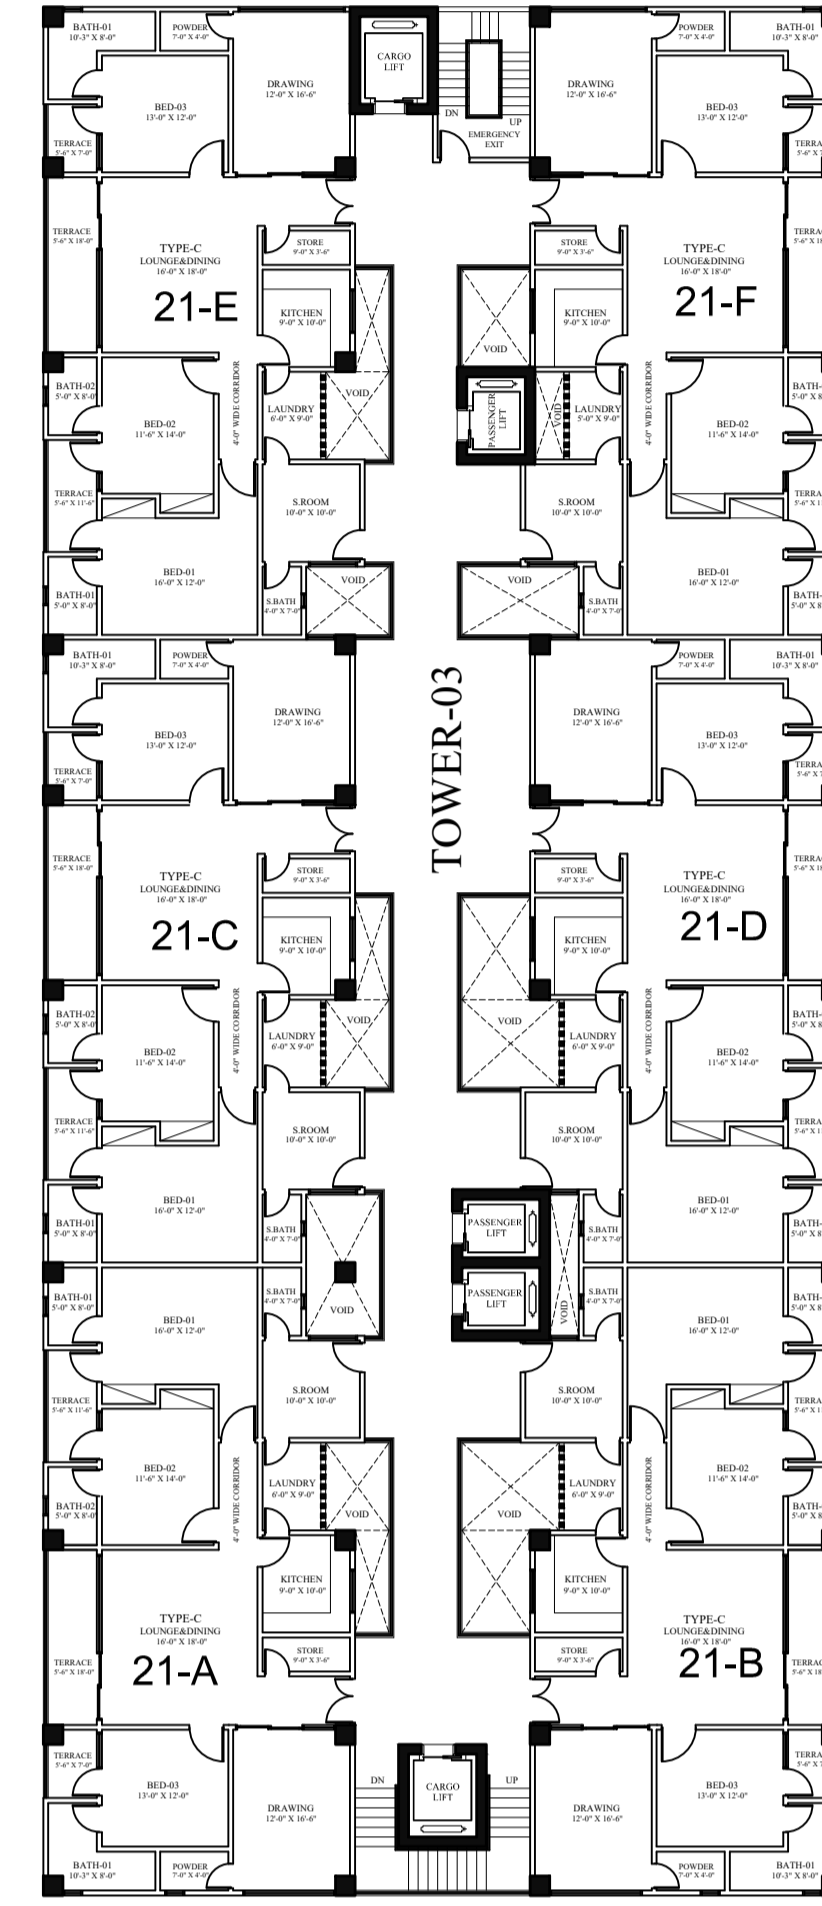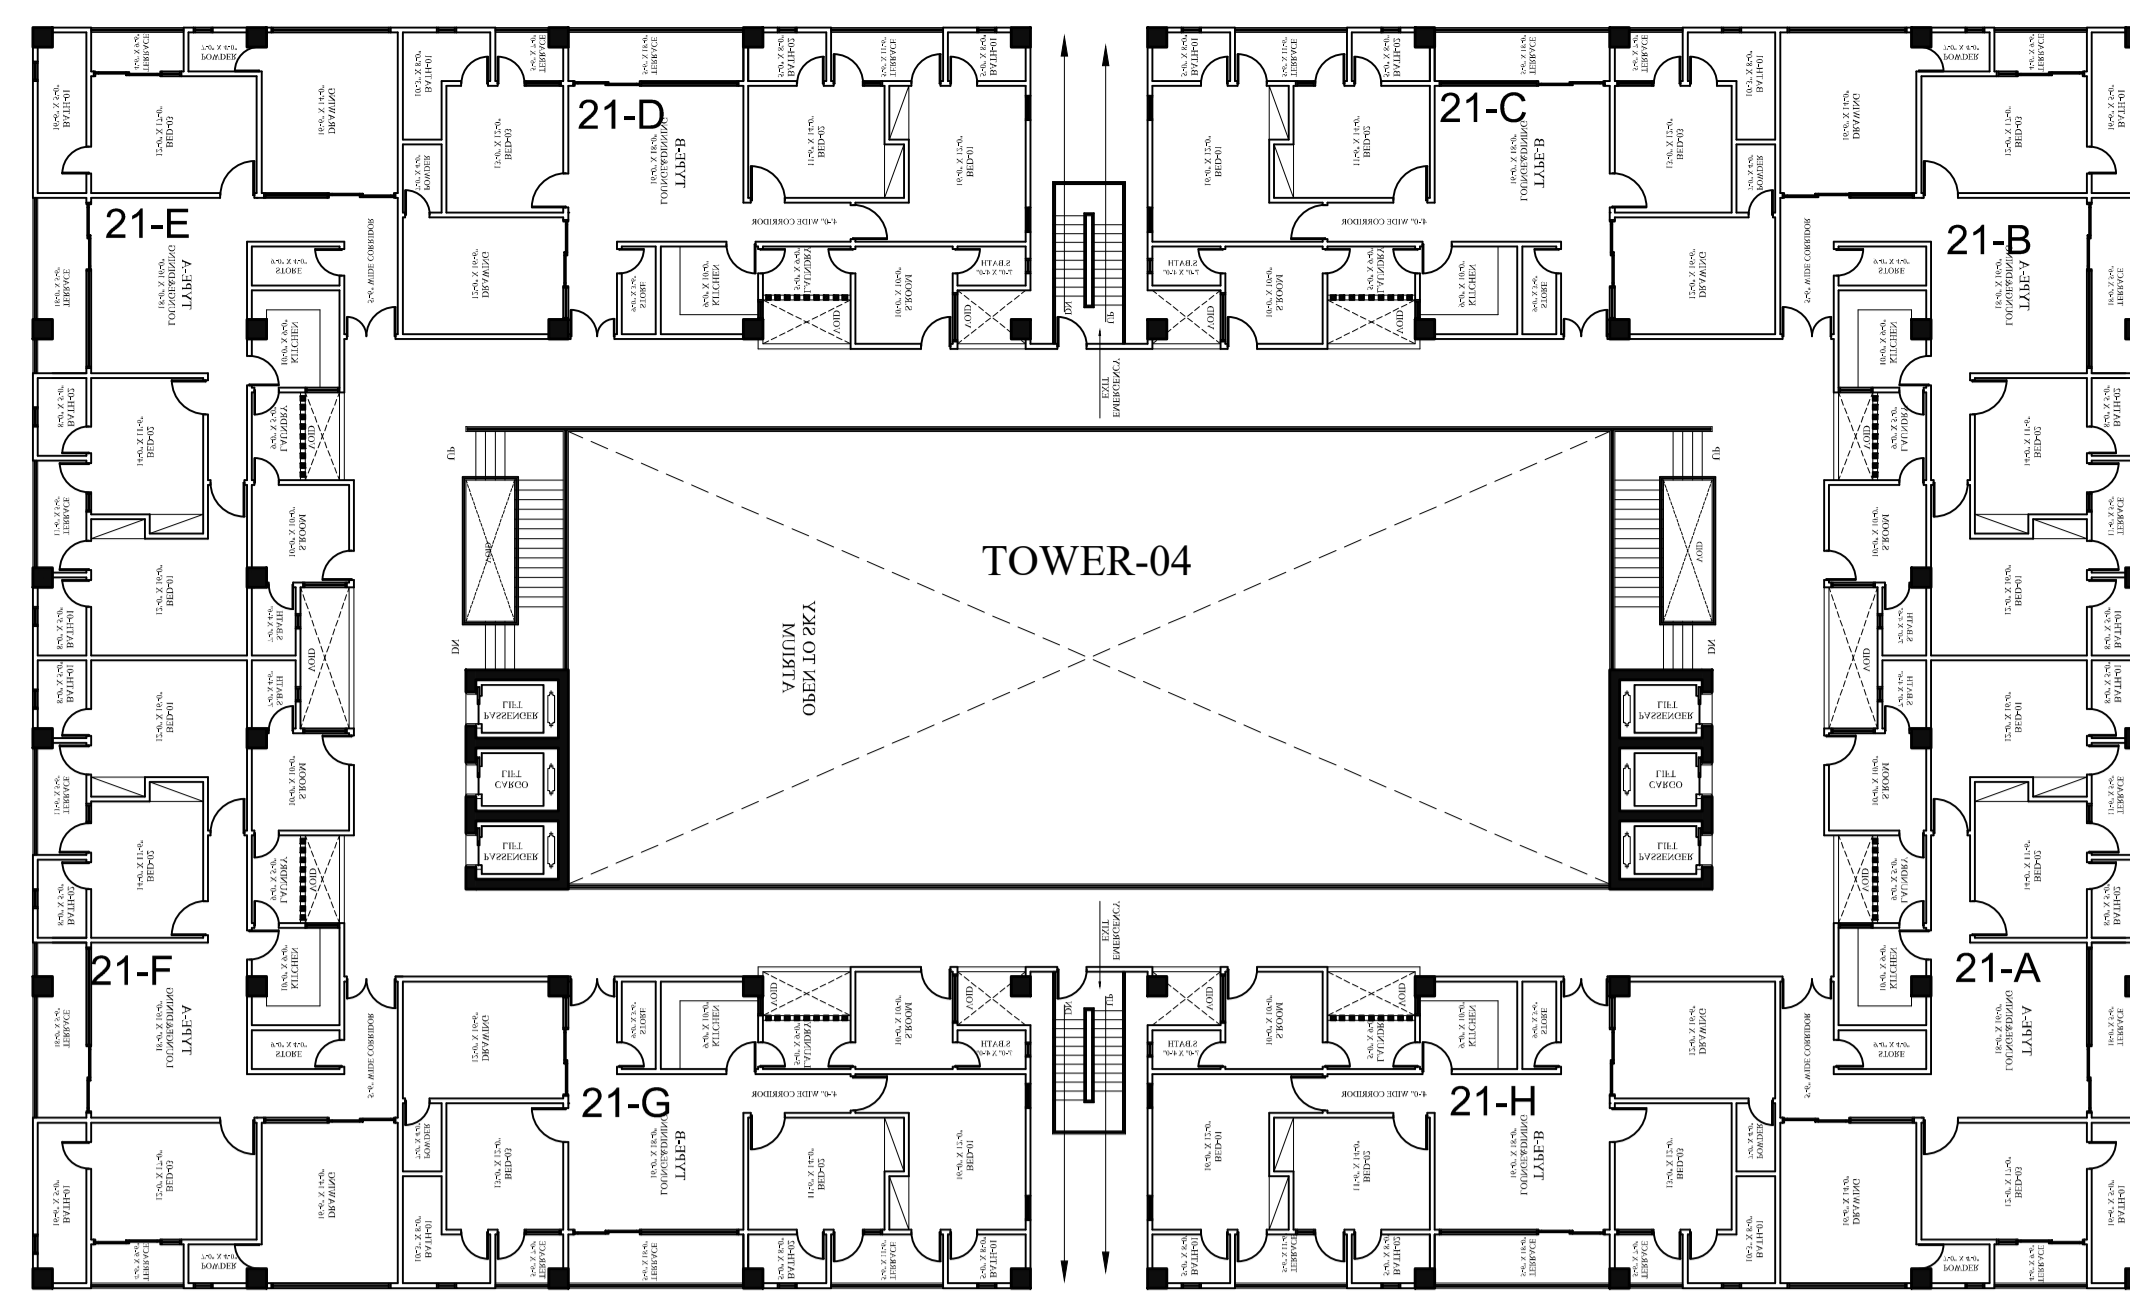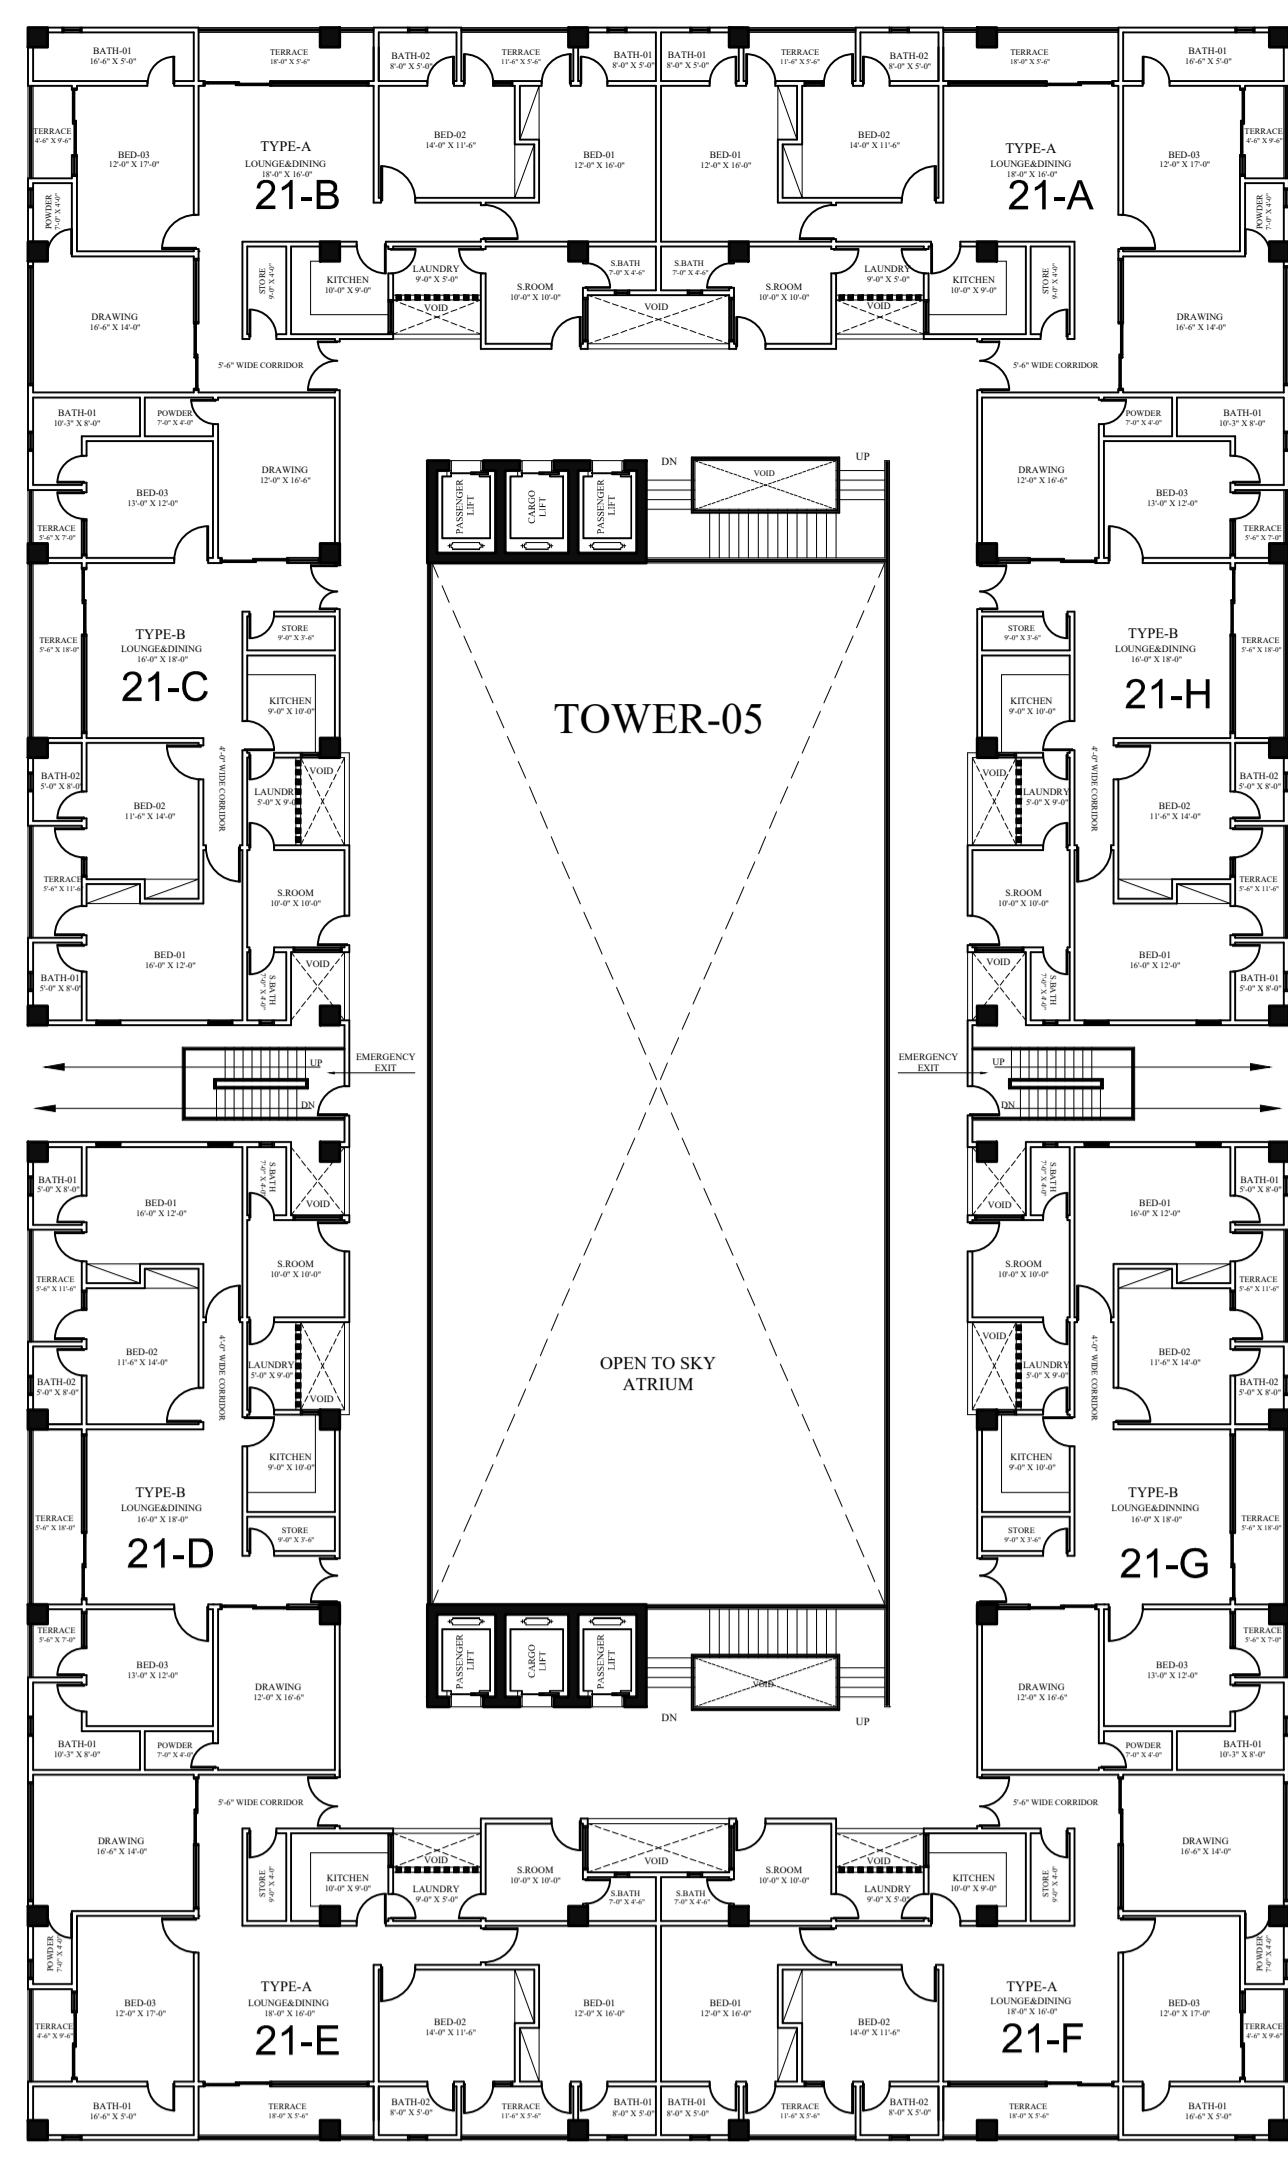

CONNECTING BRIDGE

A Project By



Sheet no:
AR-05



GRAVITY HOUSE:
25-C, Sunset Commercial
Street # 1, Ph-IV, DHA, Karachi
Call: 92-333-222-2777
Tel: 9221-3588-6666, 92-213-531-3377
Fax: 92213-582-2100
Email: gravity.dns@gmail.com
Website: www.gravitydesigners.com

Scale:
N.T.S
Date
03-01-2023


Cad by:
WAJID
Checked by:
FARAH






Project:
ASKARI 70 KANAL
LAHORE

REVISION:

TITLE:

21TH FLOOR PLAN

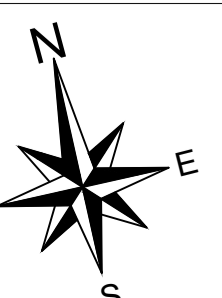

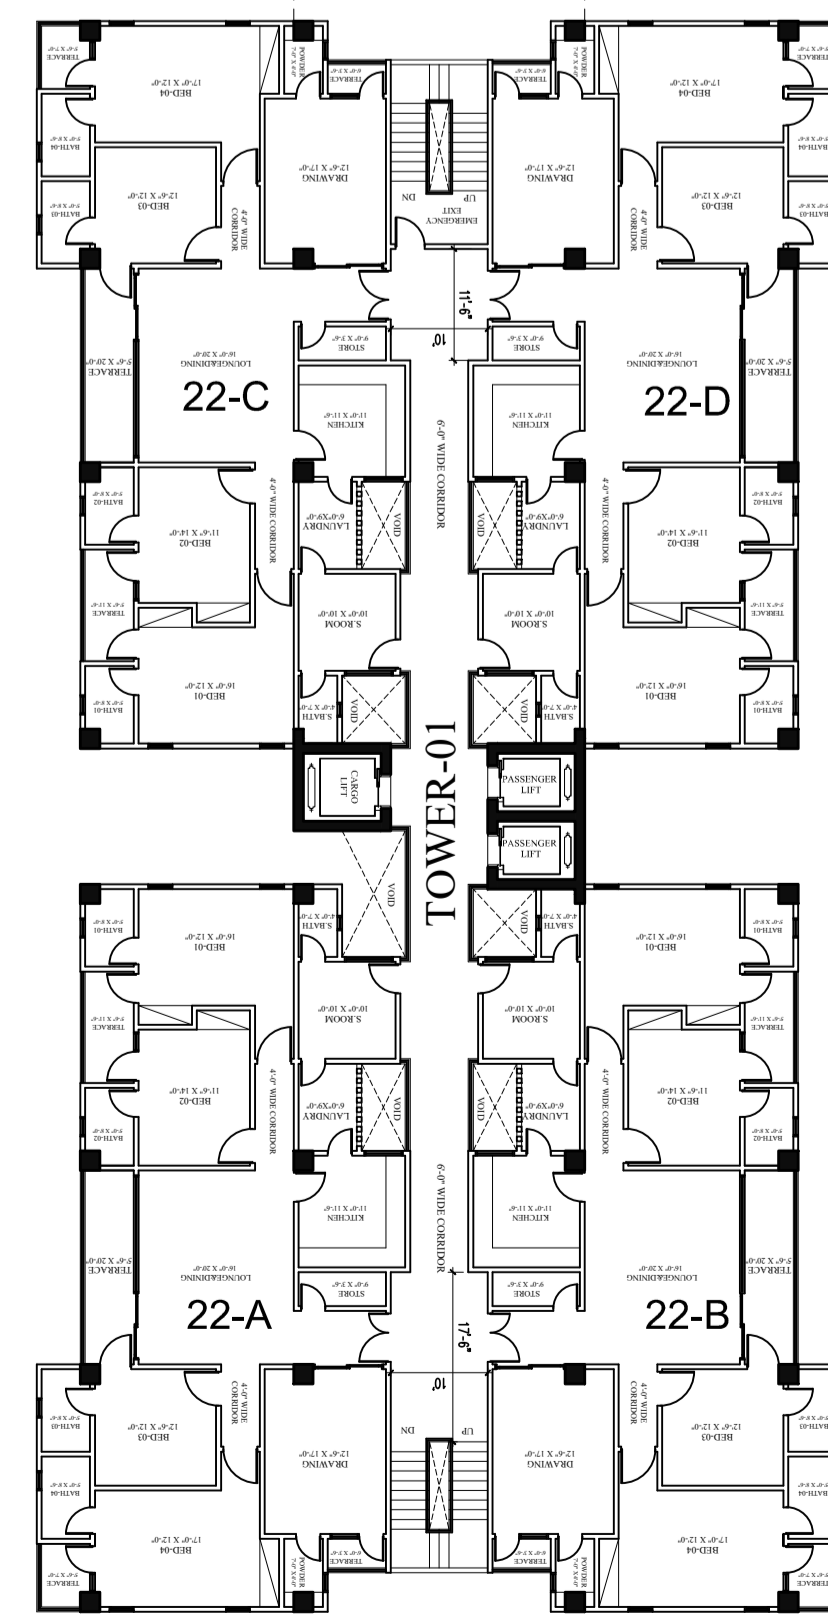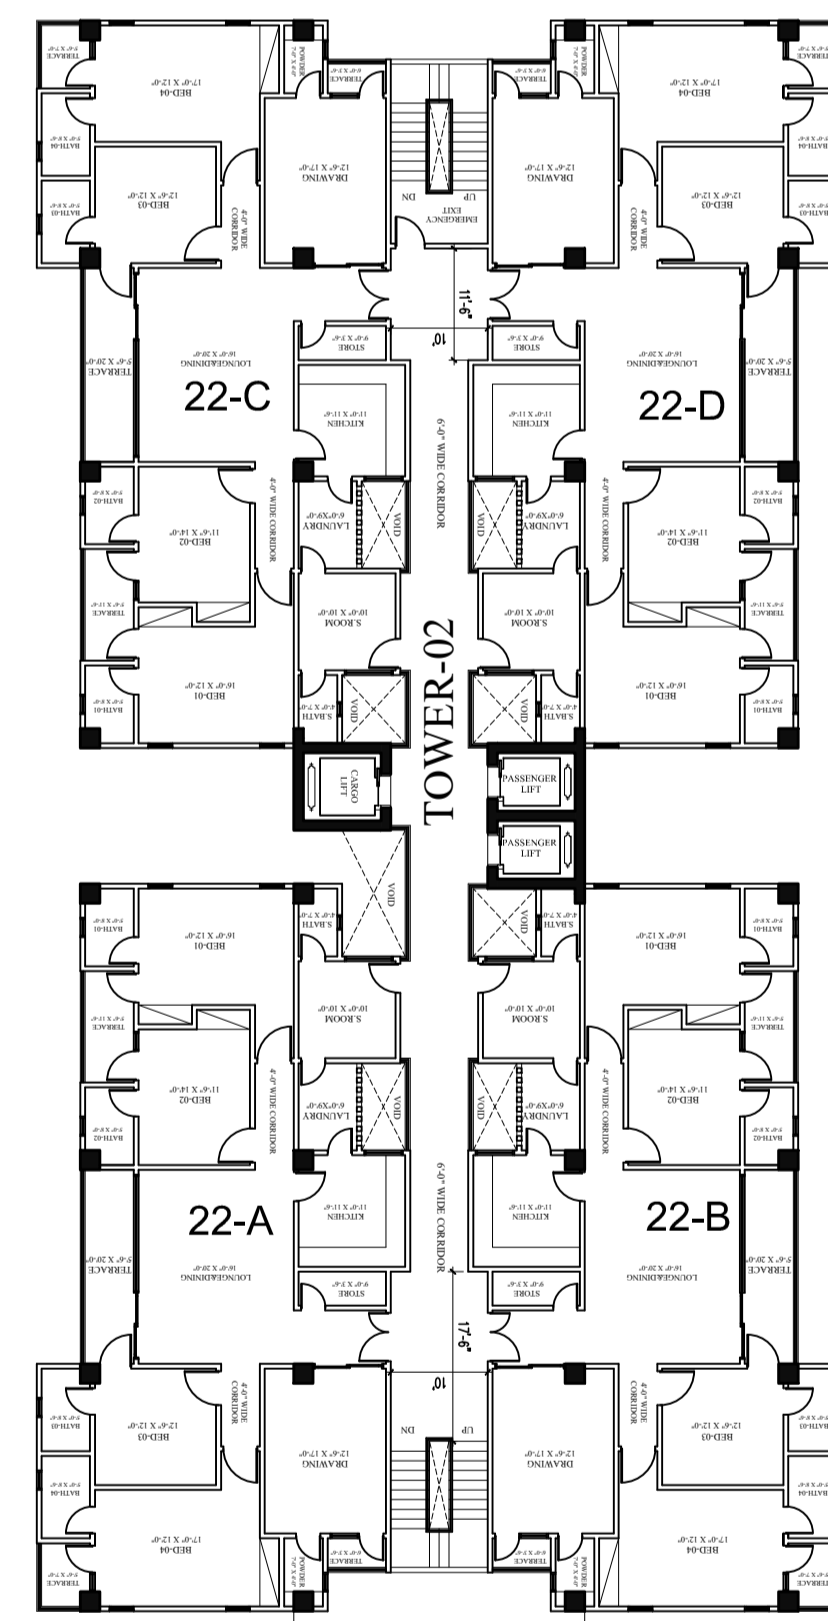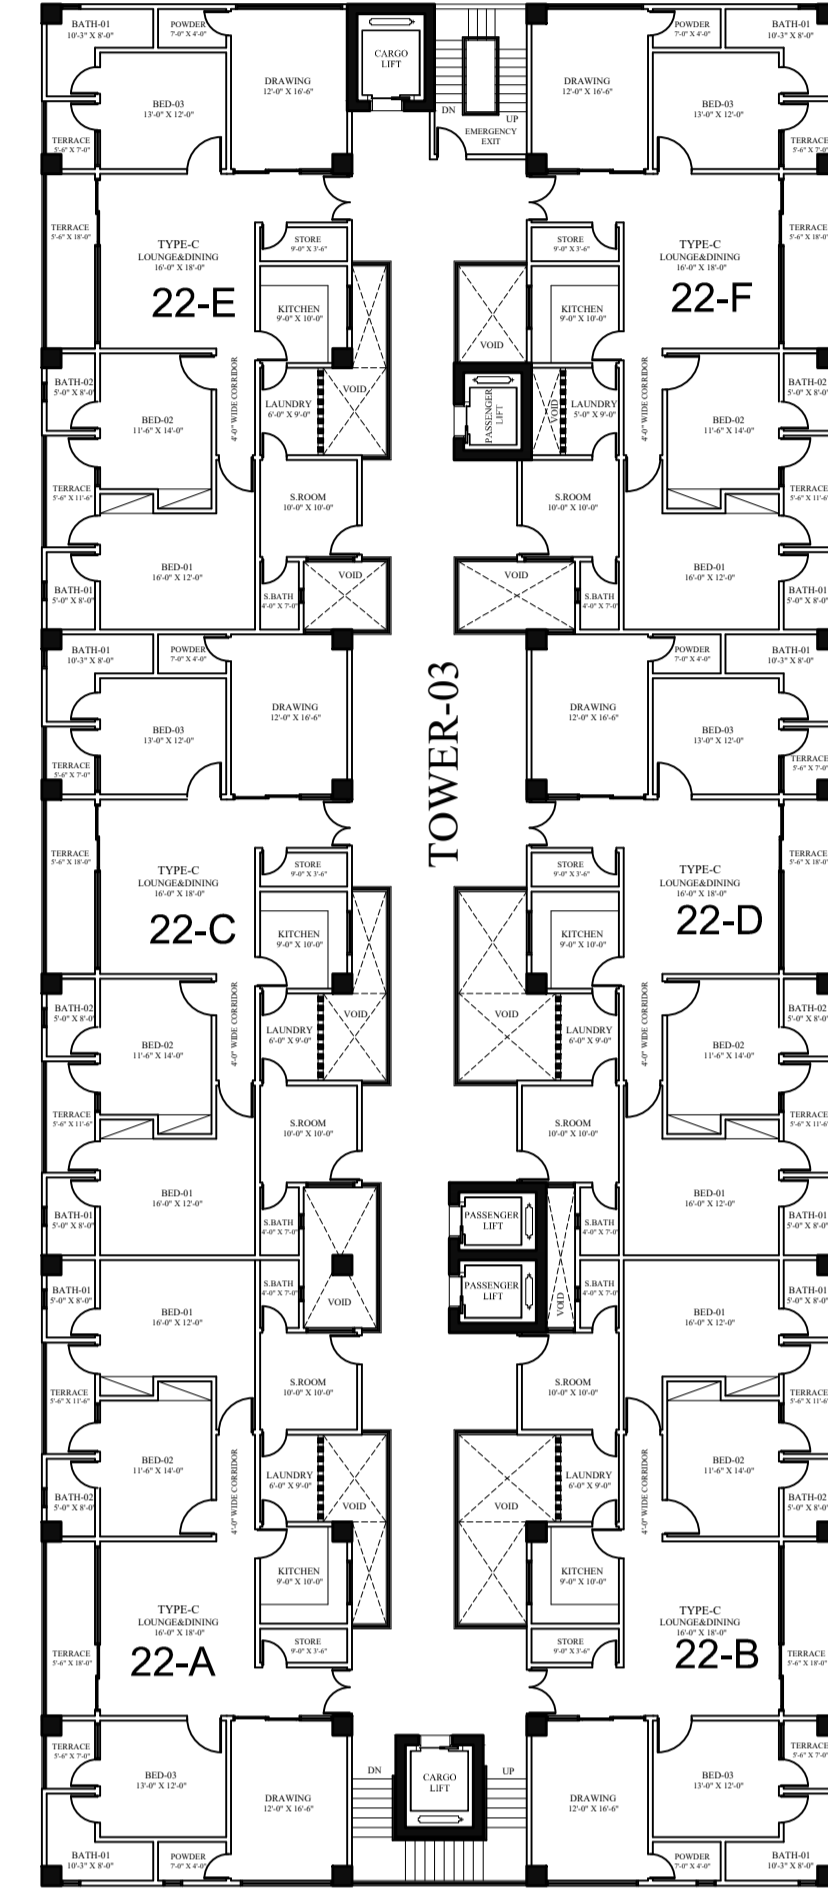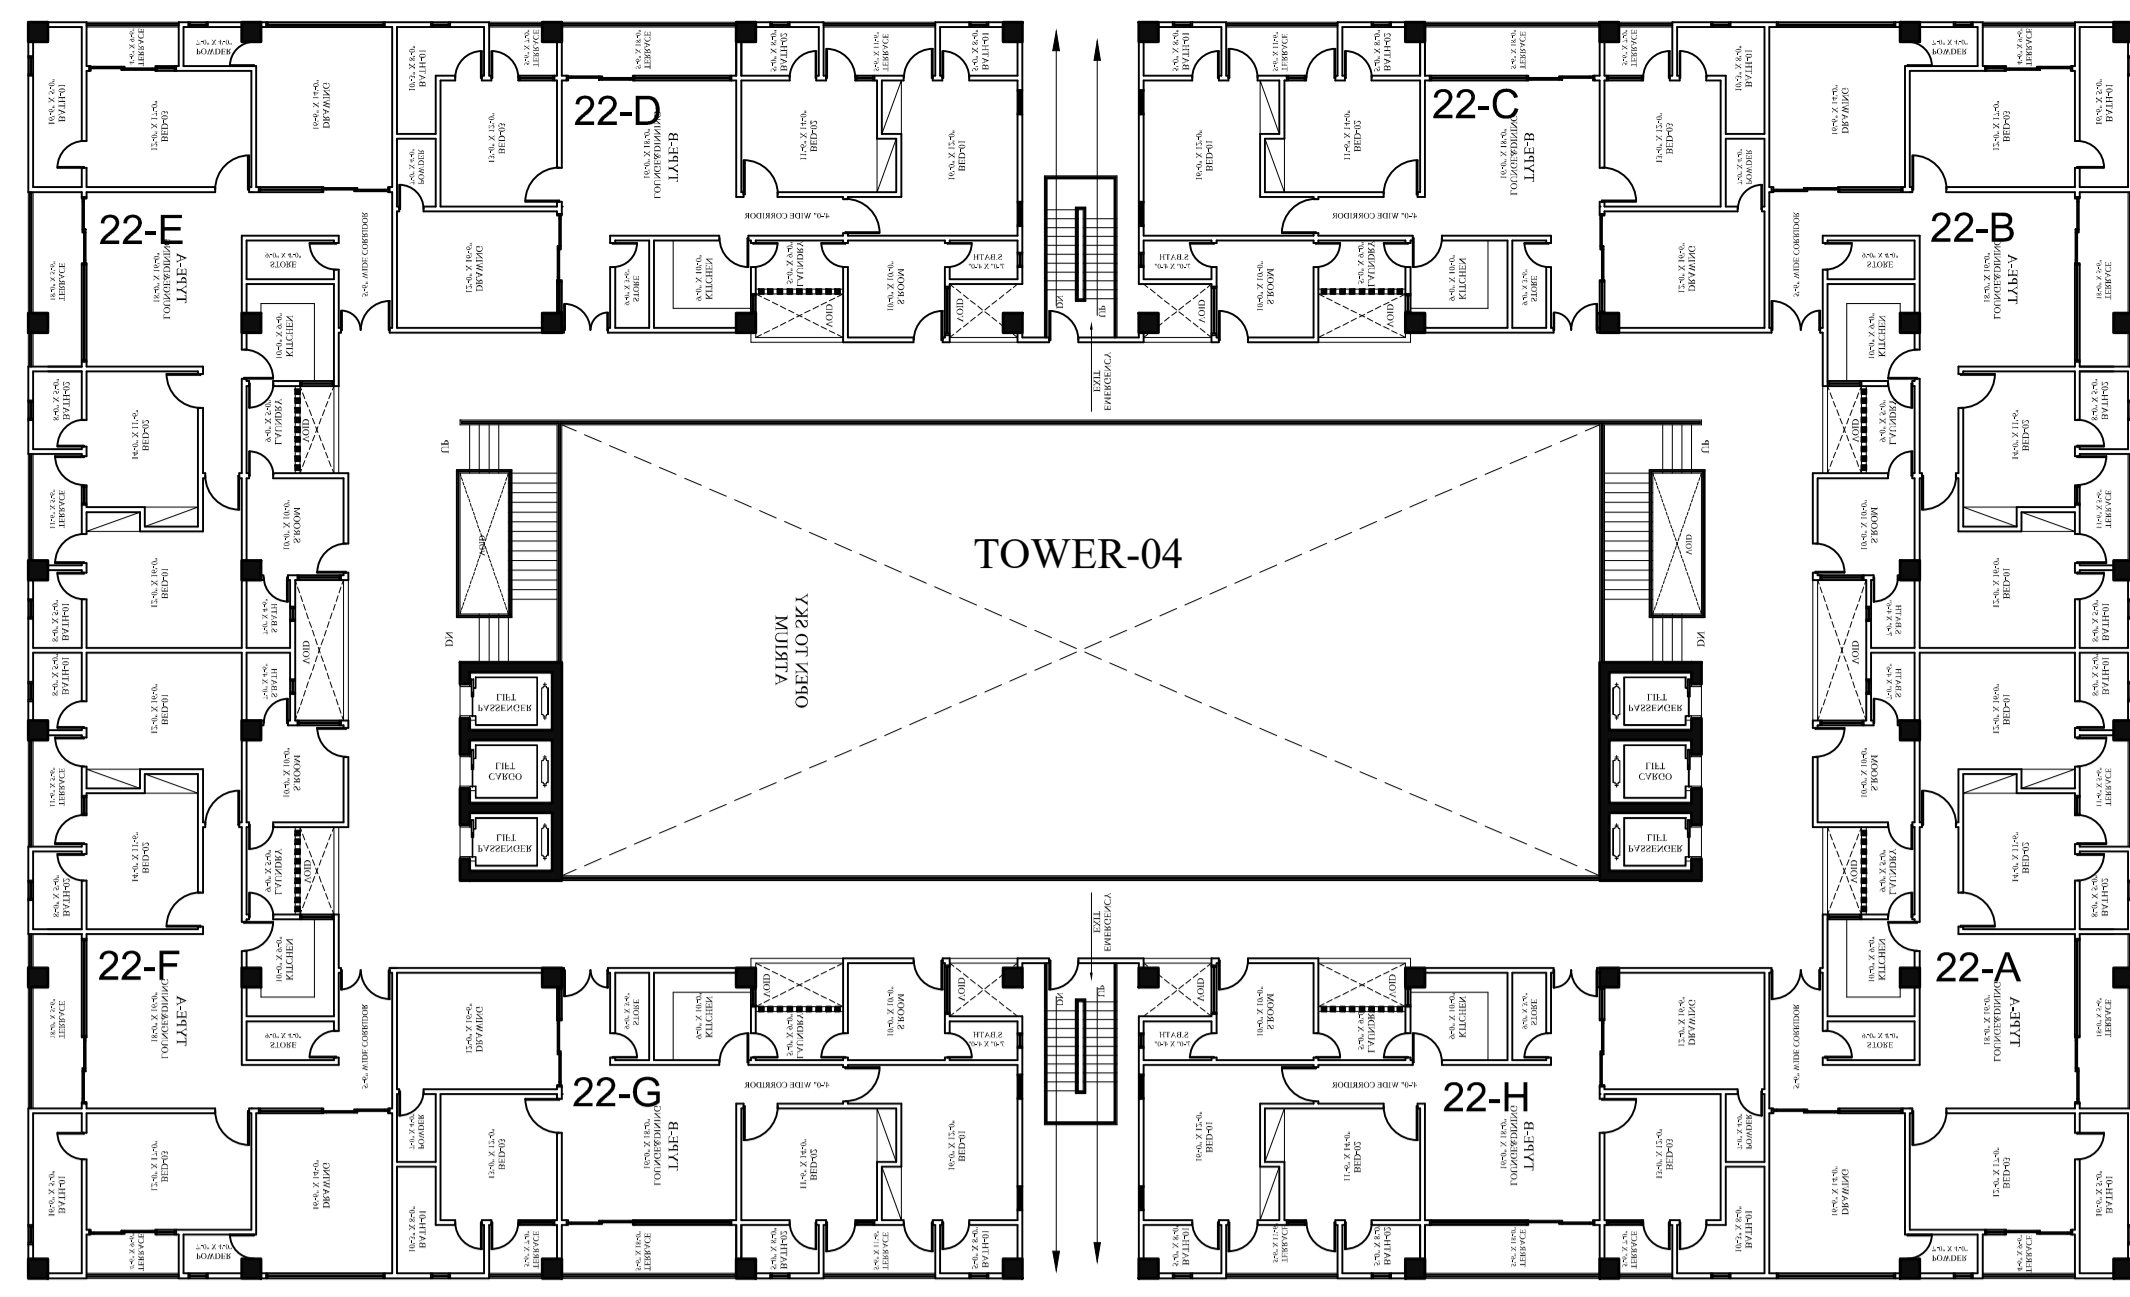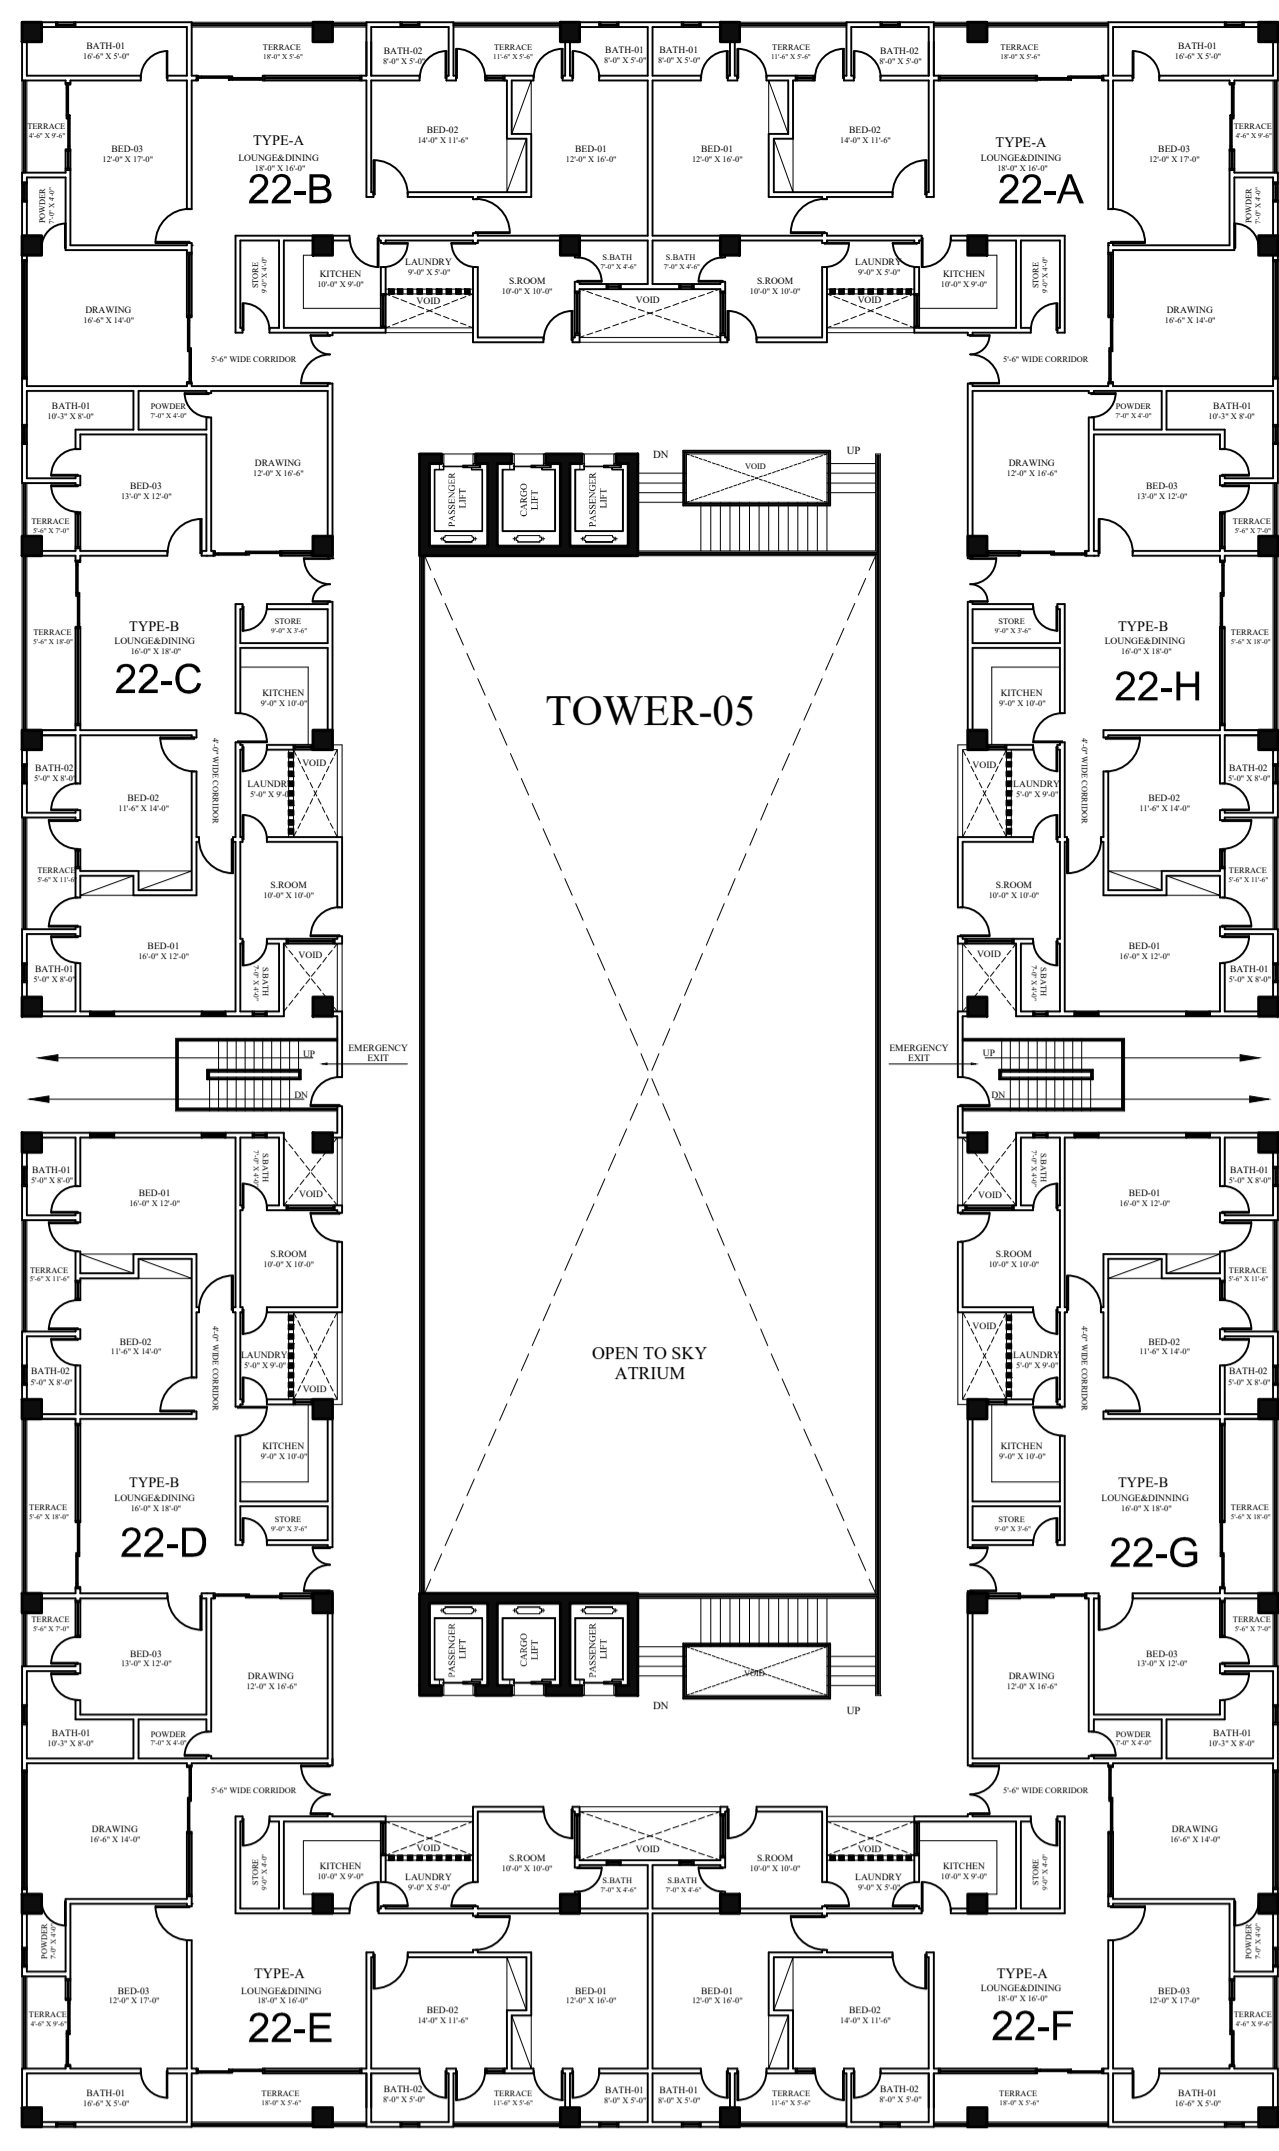

A Project By



Sheet no:
AR-05



GRAVITY HOUSE:
25-C, Sunset Commercial
Street # 1, Ph-IV, DHA, Karachi
Call: 92-333-222-3777
Tel: 9221-3588-6666/92-213-531-3377
Email: gravity.dns@gmail.com
Website: www.gravitydesigners.com


Scale:
N.T.S
Date
03-01-2023





Cad by:
WAJID
Checked by:
FARAH

Project:
ASKARI 70 KANAL
LAHORE



REVISION:

TITLE:
22TH FLOOR PLAN

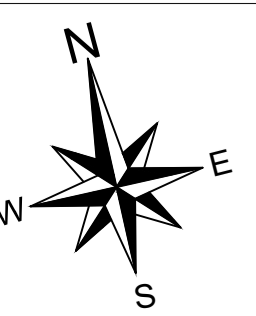



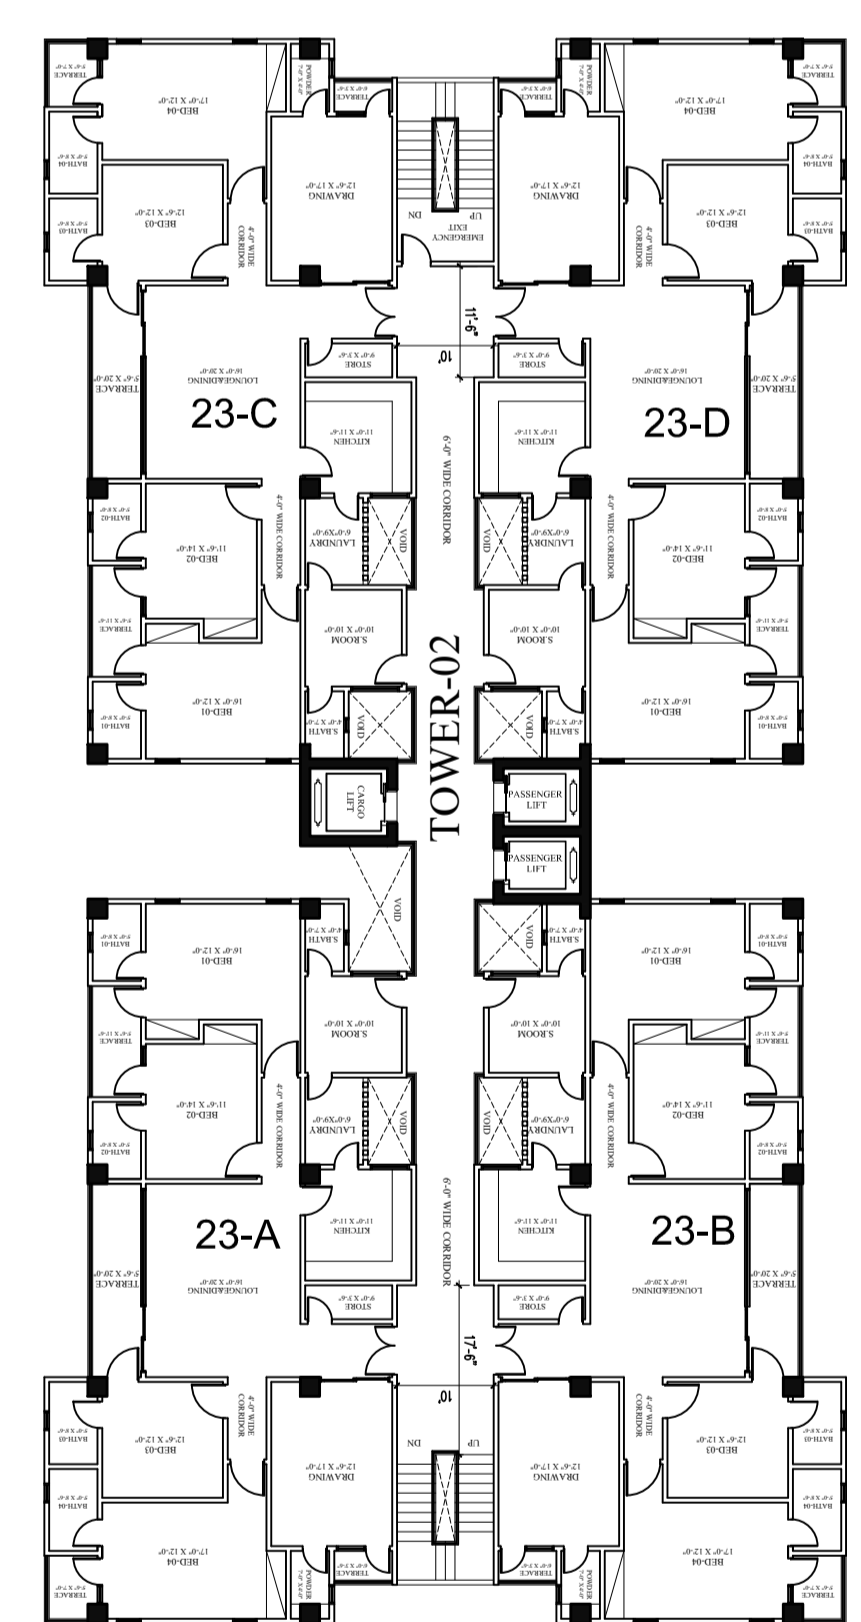
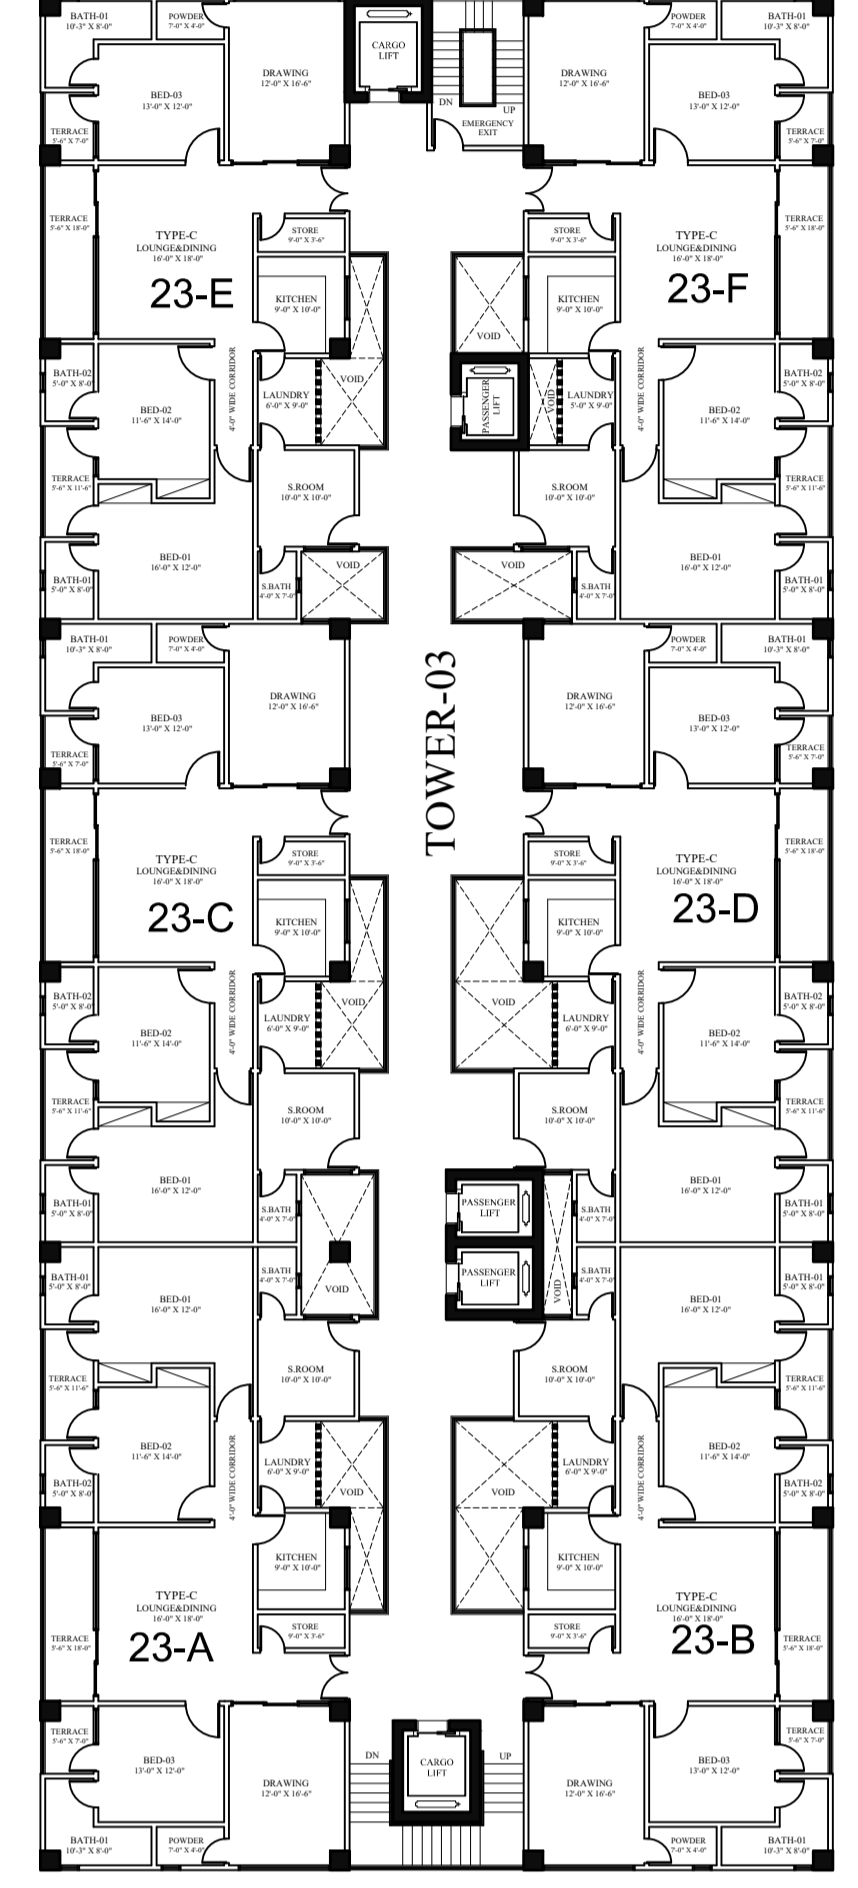
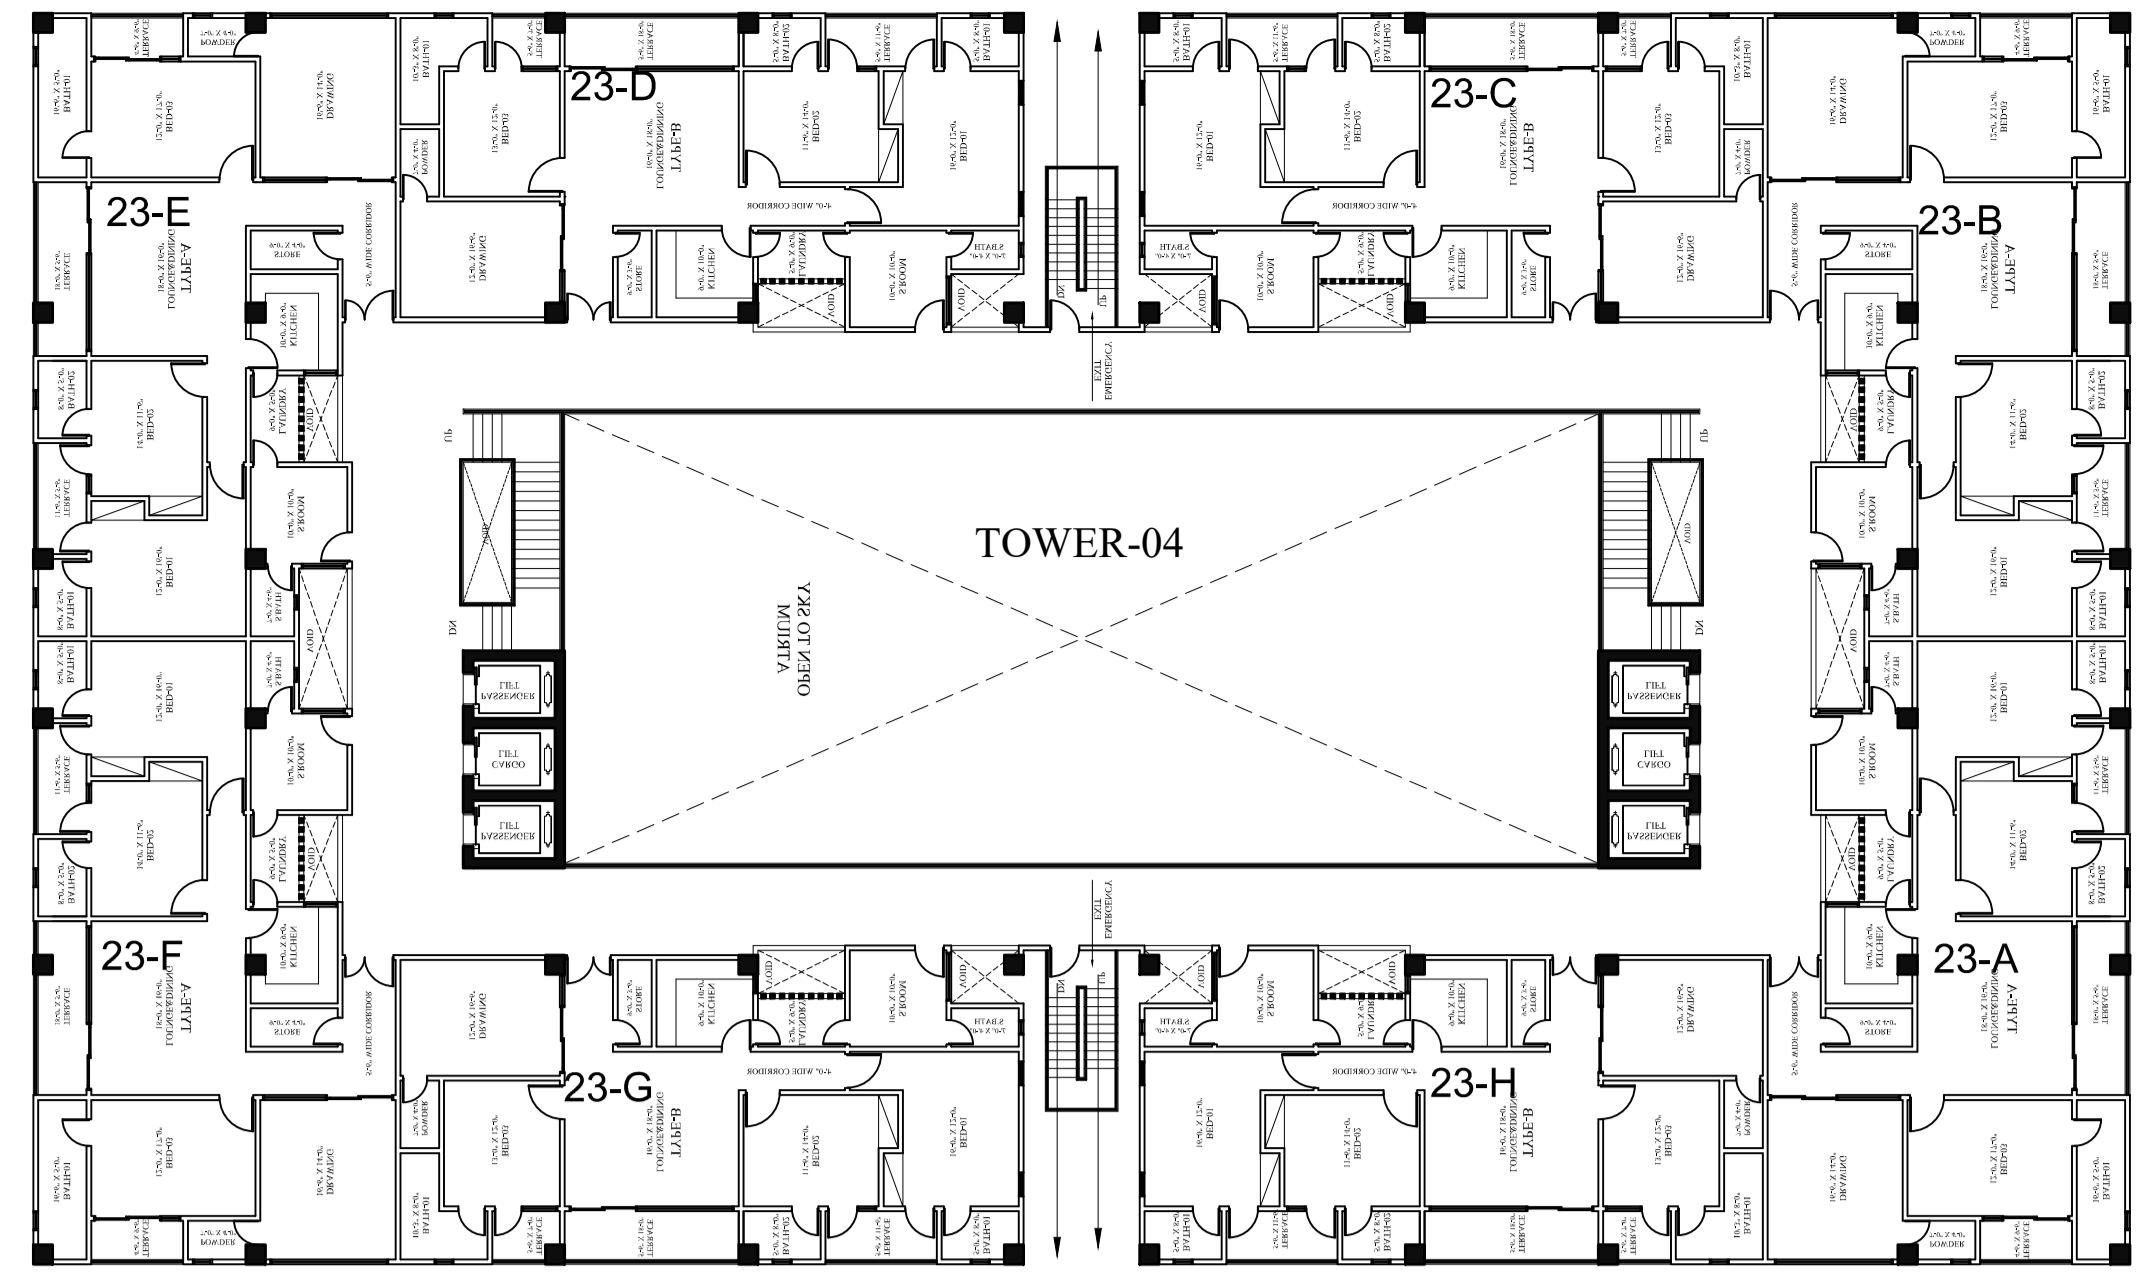
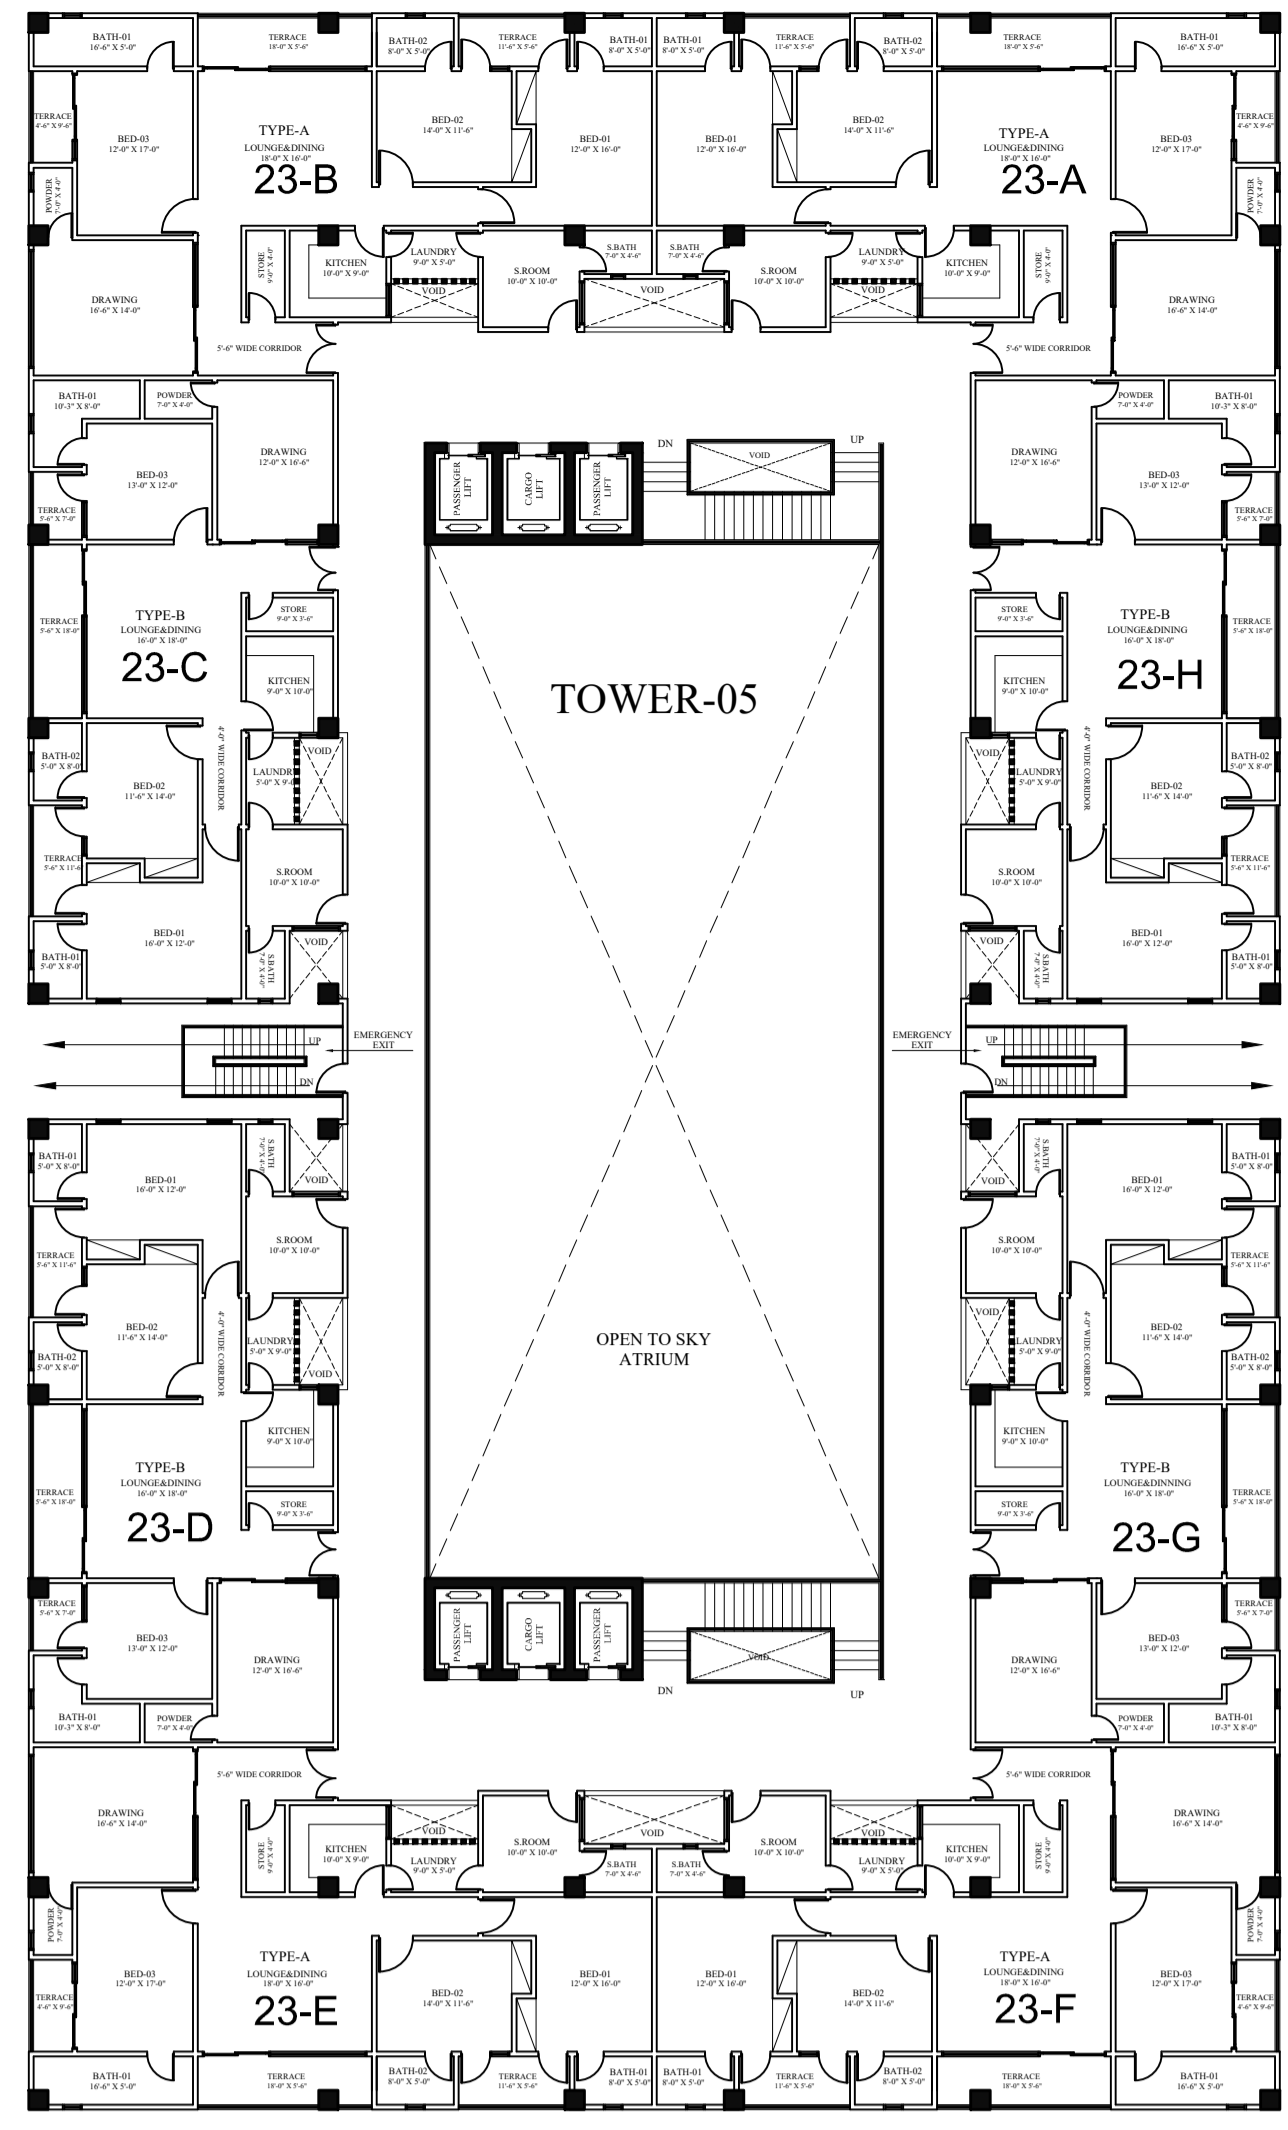


CONNECTING BRIDGE

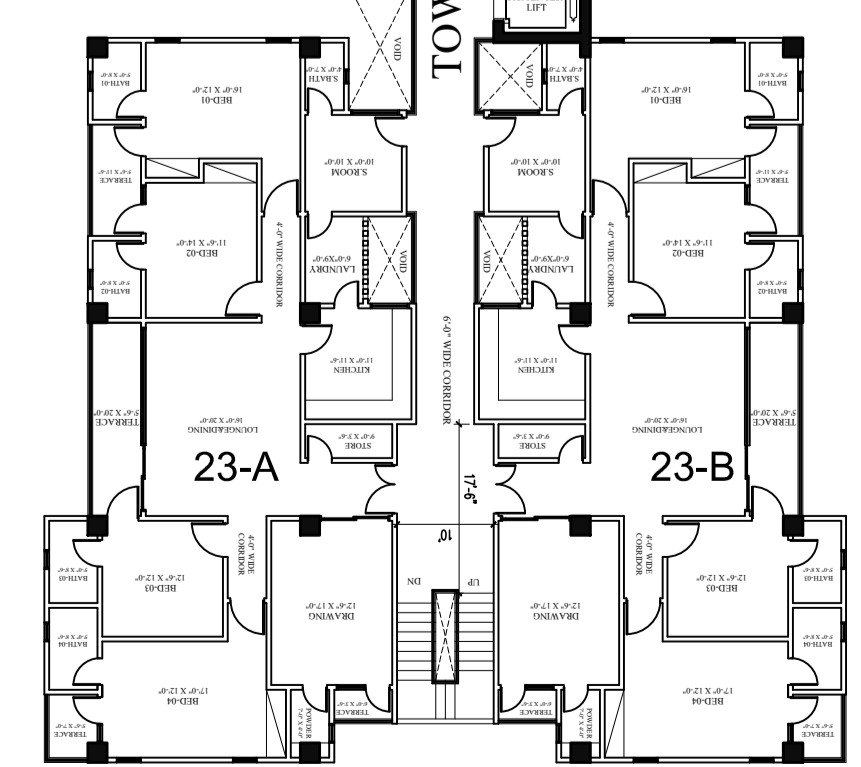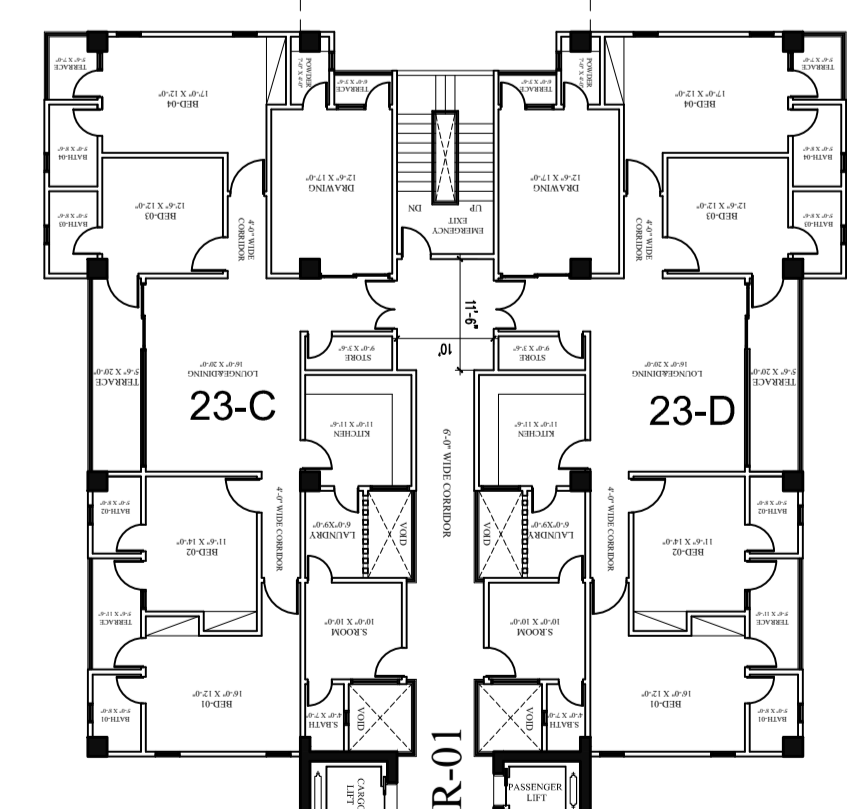

A Project By



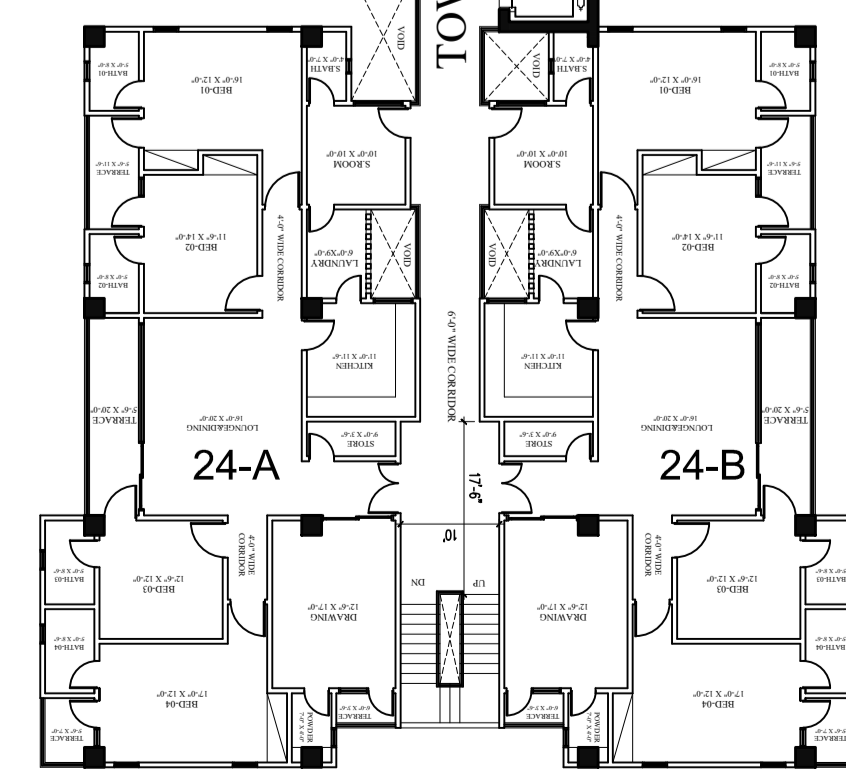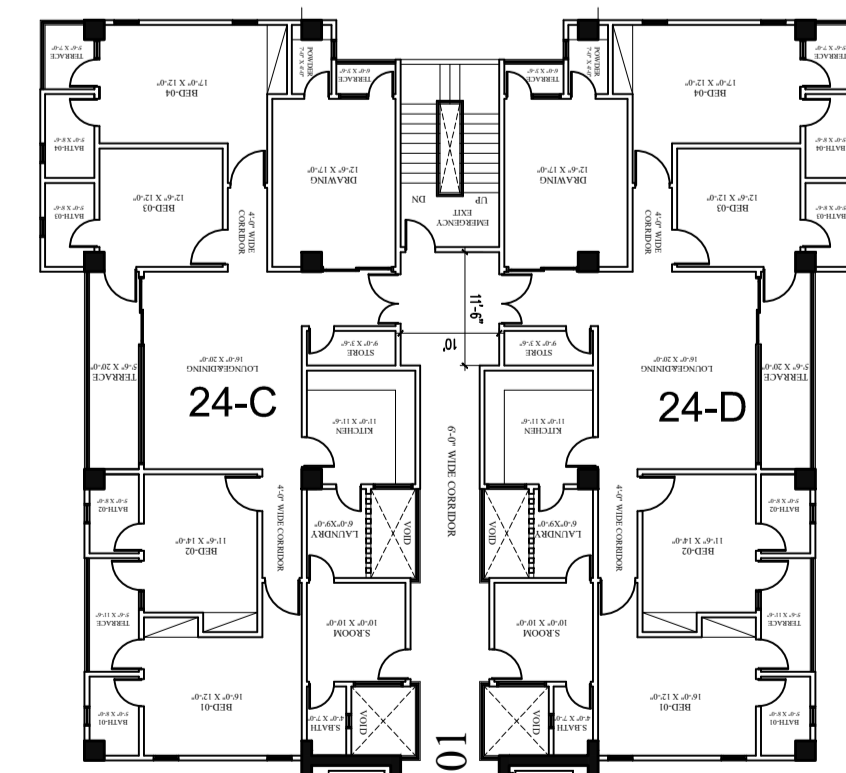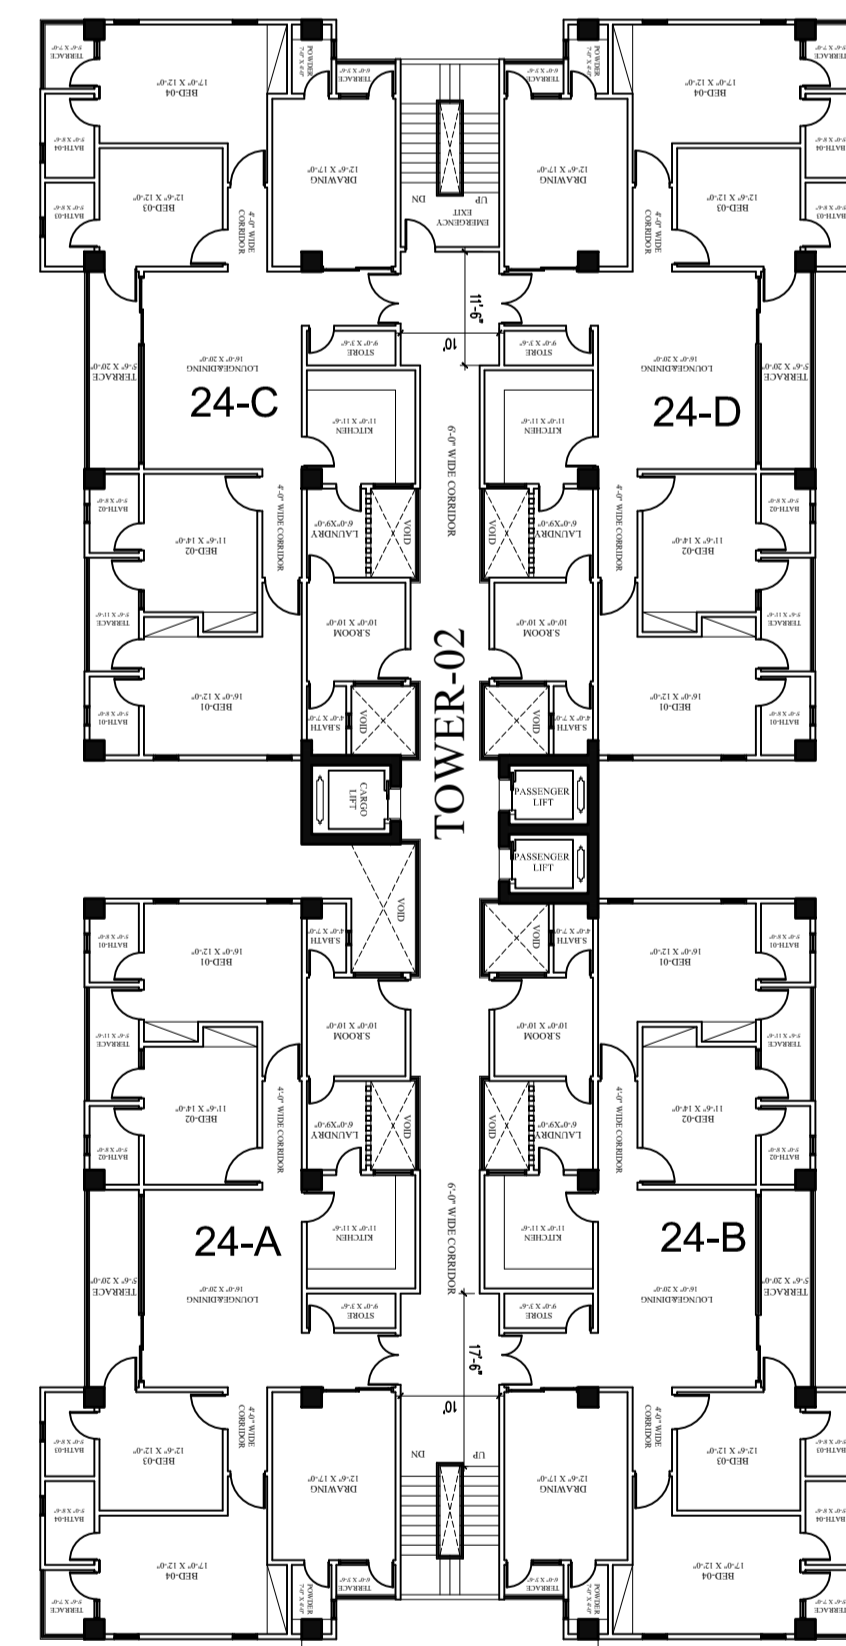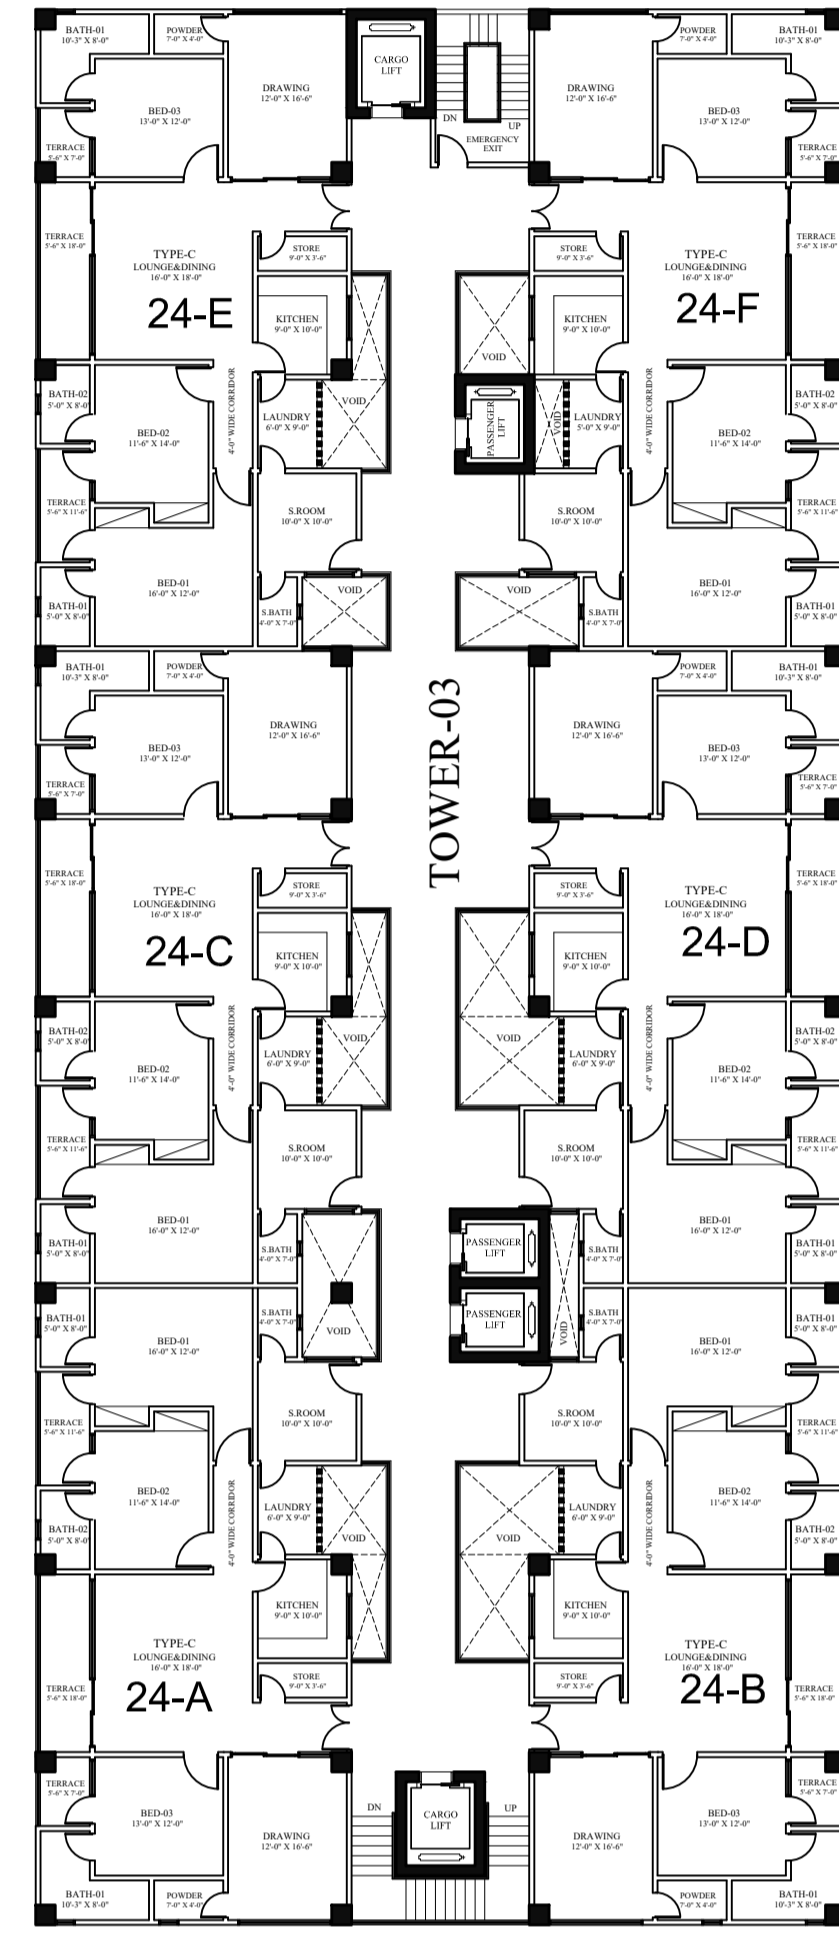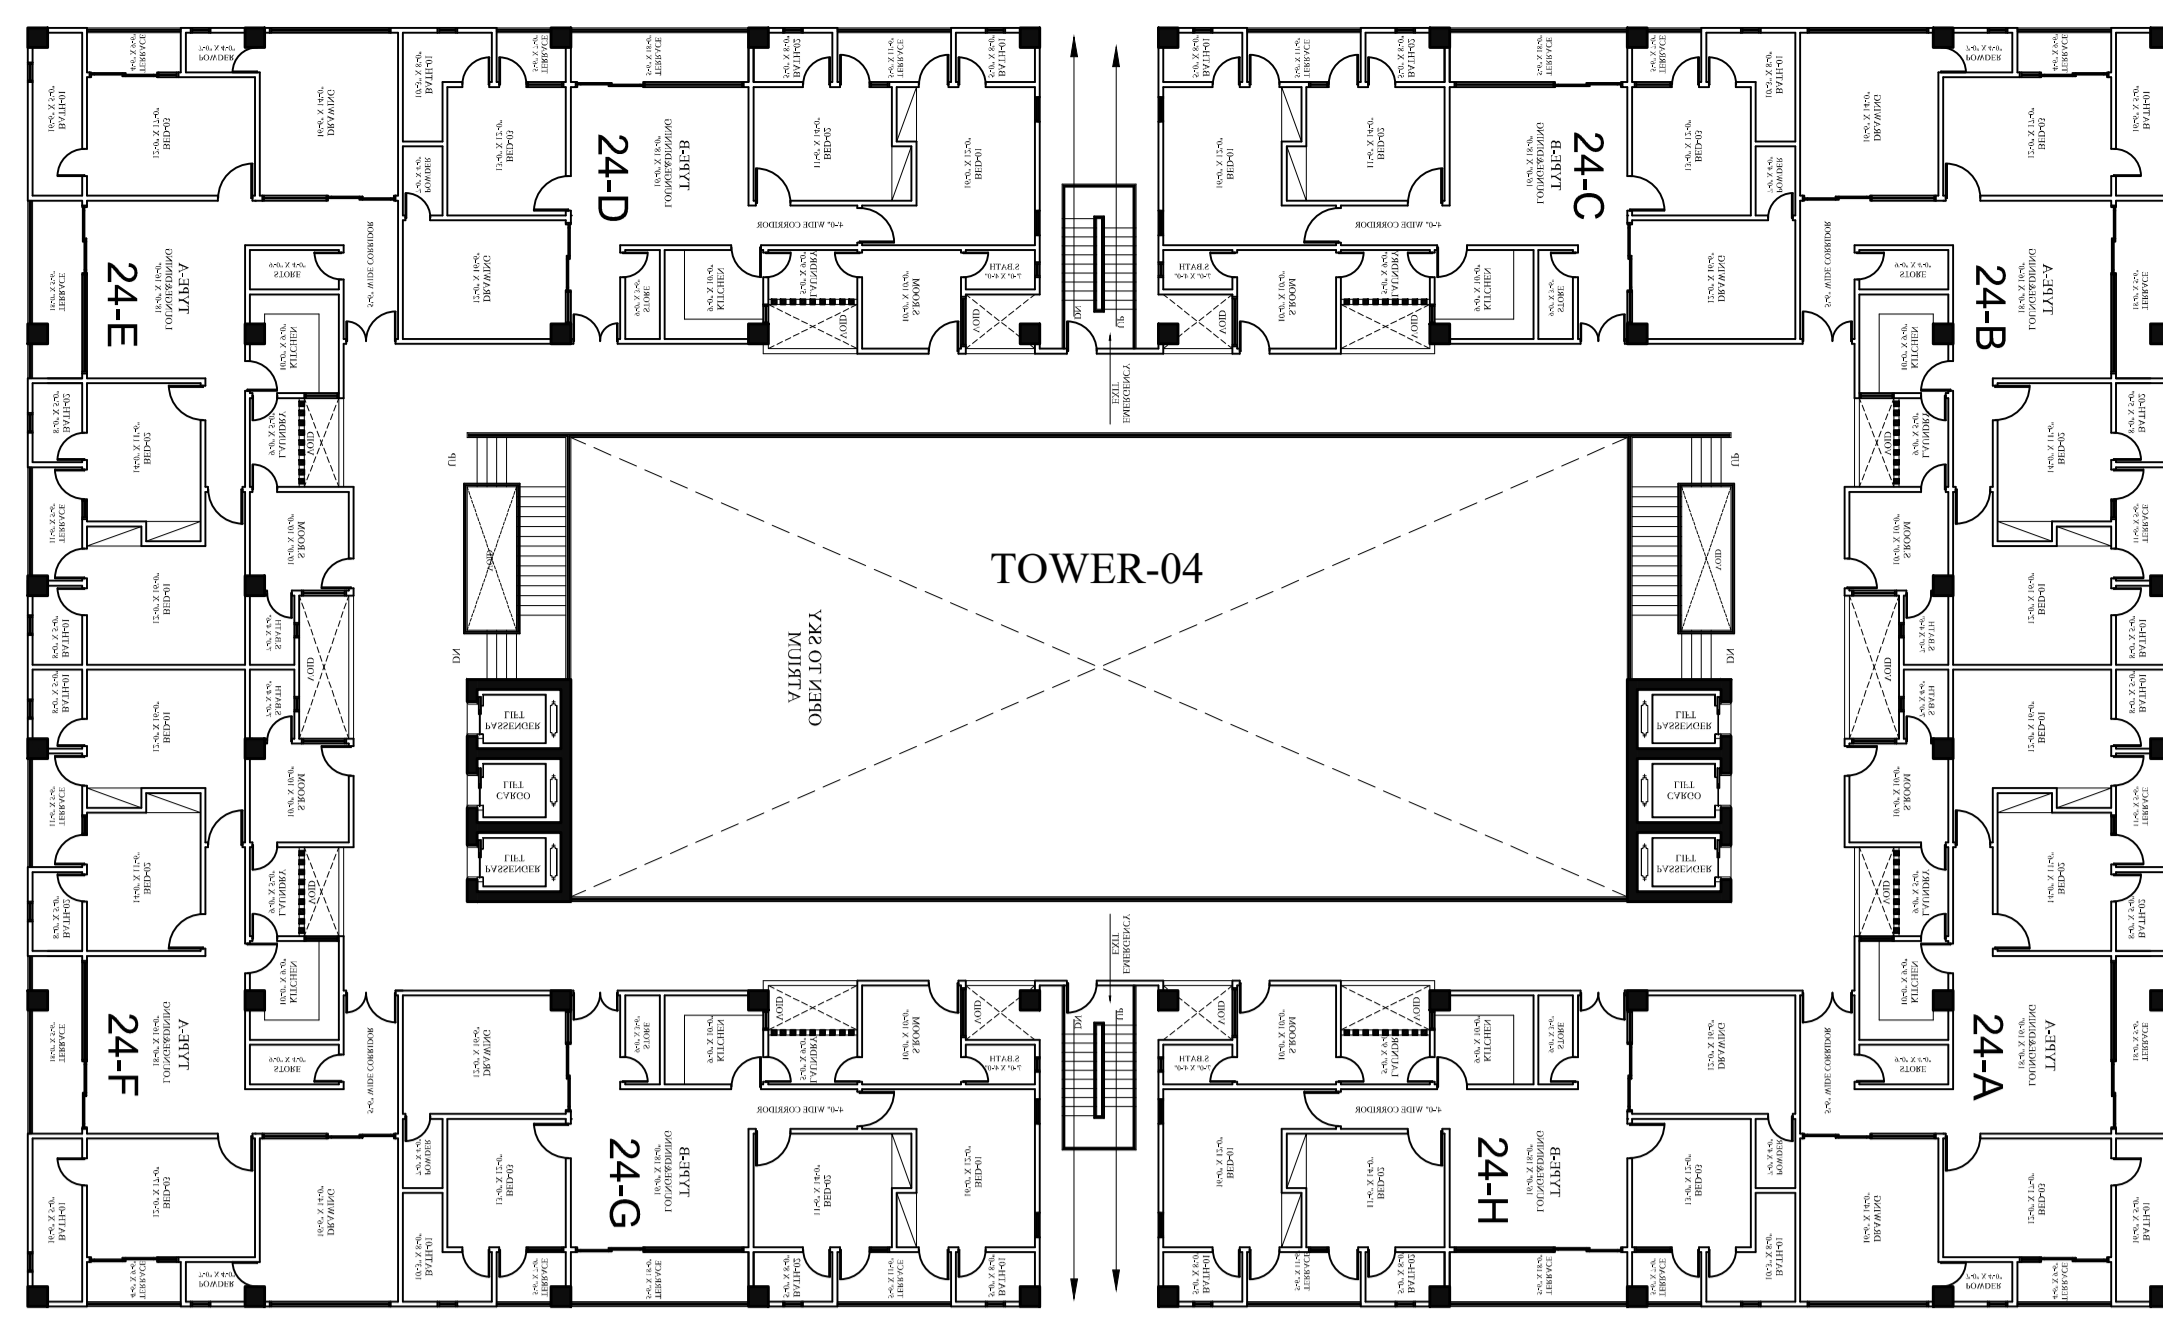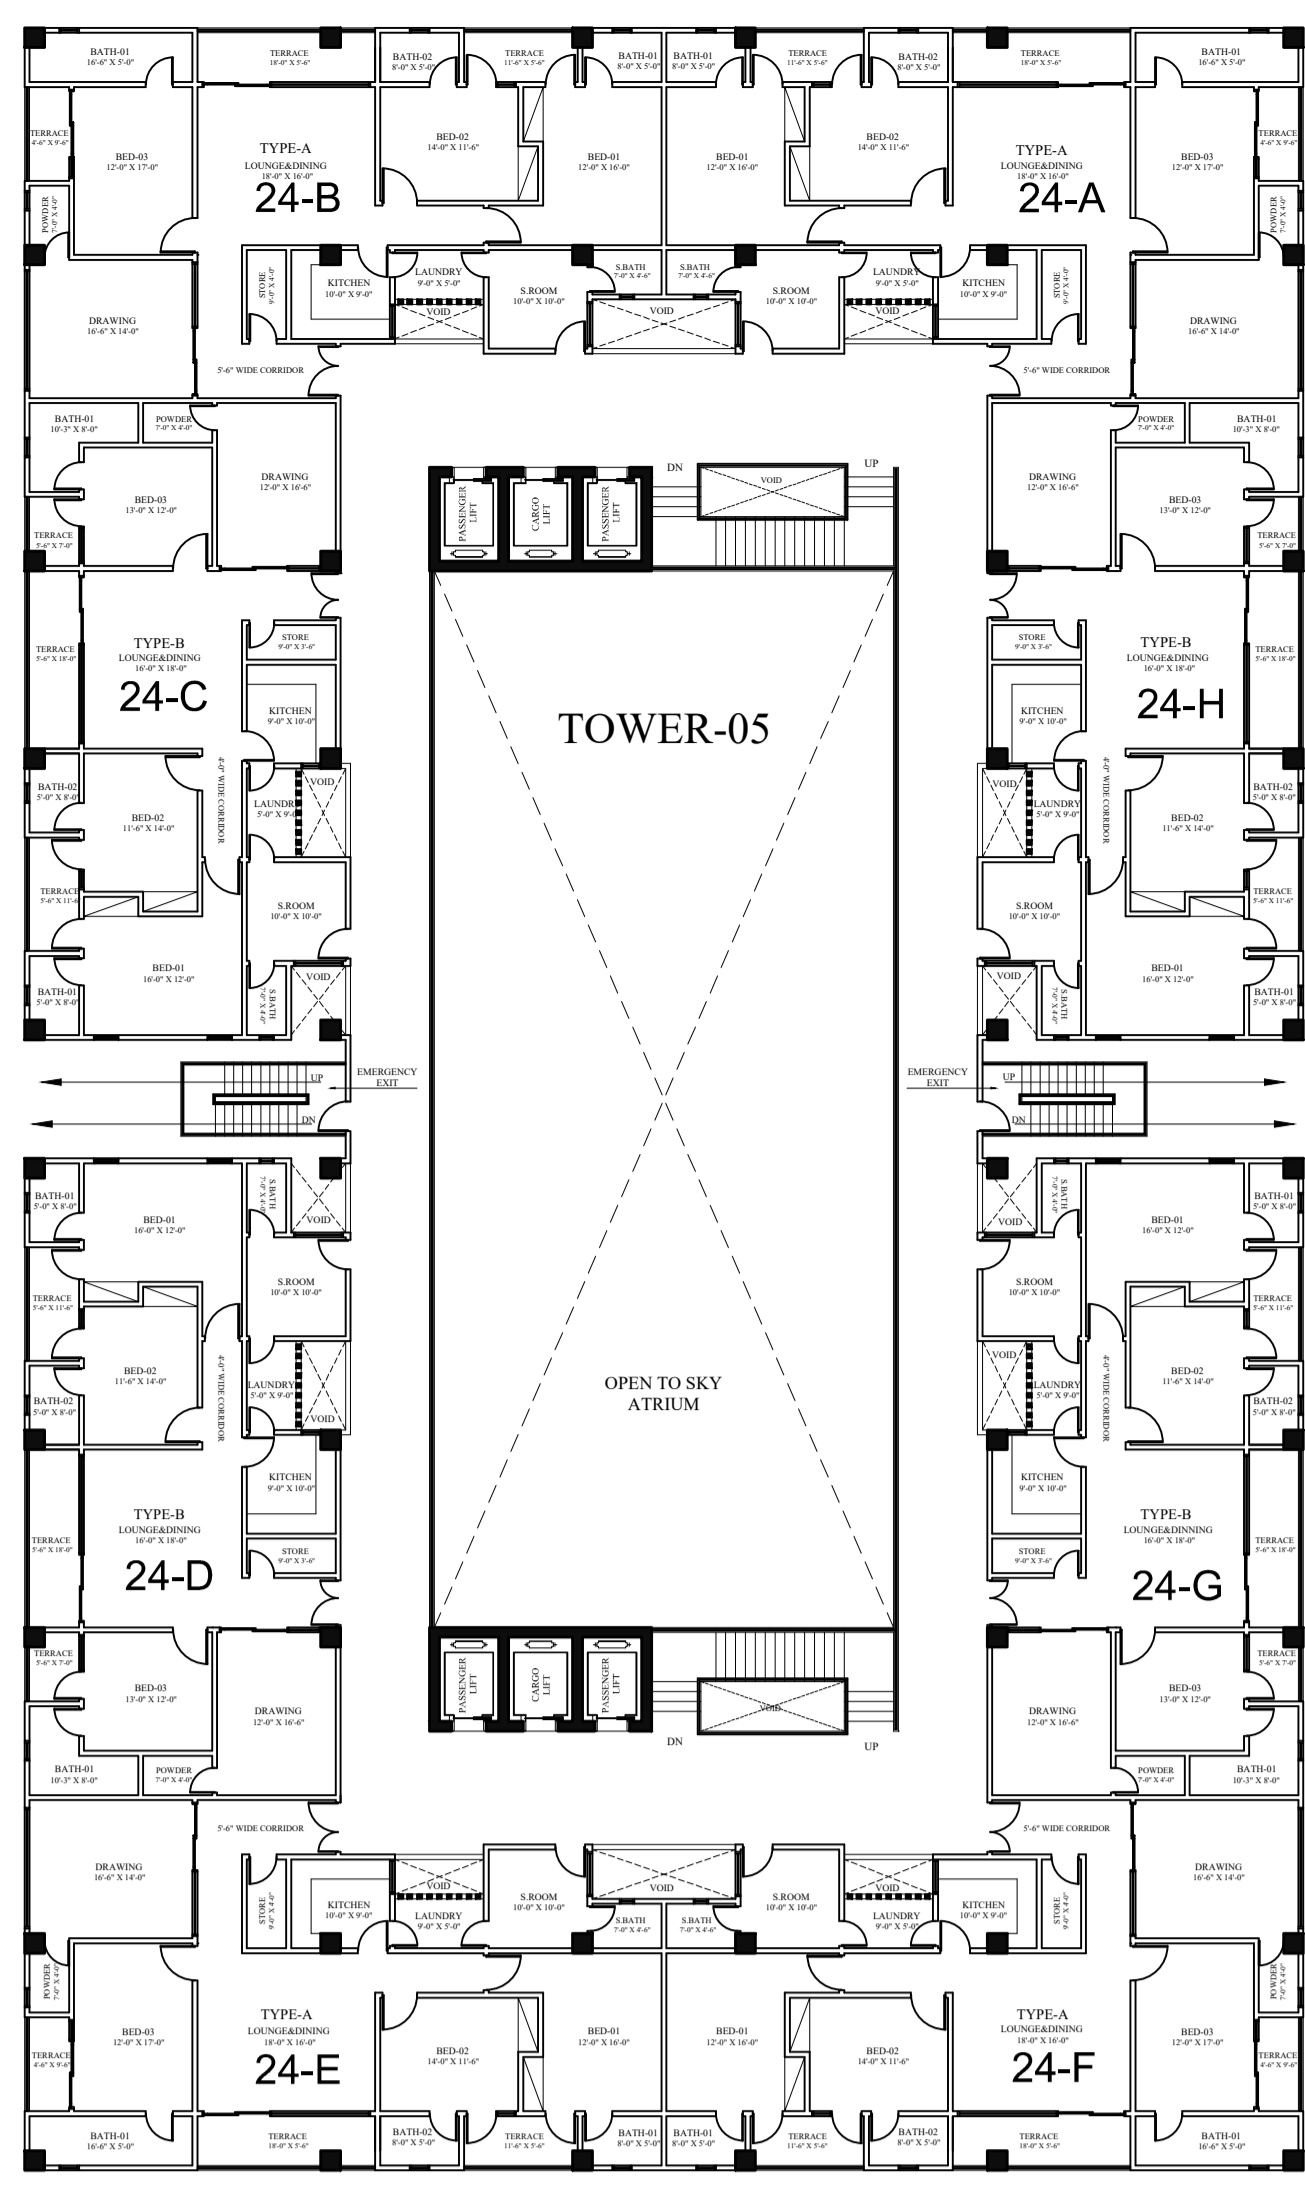

CONNECTING BRIDGE

A Project By



Sheet no:
AR-05

consultant:
GRAVITY
Design & Construction

GRAVITY HOUSE:
25-C, Sunset Commercial
Street # 1, Ph-IV, DHA, Karachi
Call: 92-333-222-2777
Tel: 9221-3588-6666/92-213-531-3377
Fax: 92213-582-2100
Email: gravity.dns@gmail.com
Website: www.gravitydesigners.com

Scale:
N.T.S
Date
03-01-2023


Cad by:
WAJID
Checked by:
FARAH






Project:
**ASKARI 70 KANAL
LAHORE**

REVISION:

TITLE:

24TH FLOOR PLAN

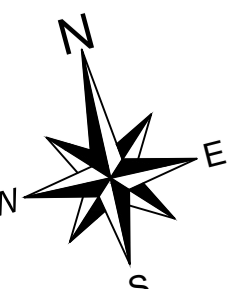

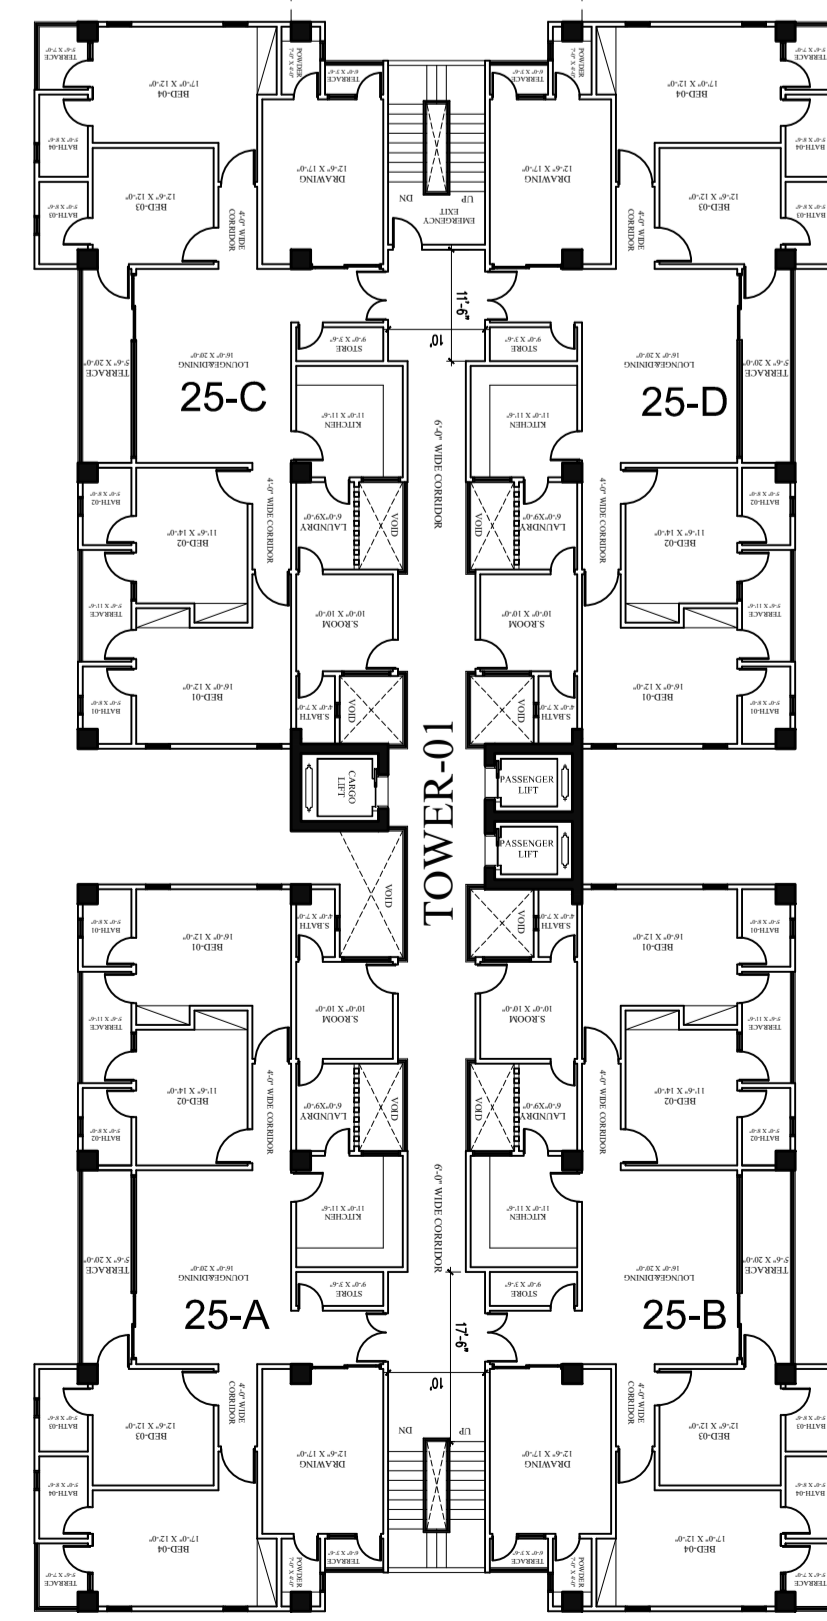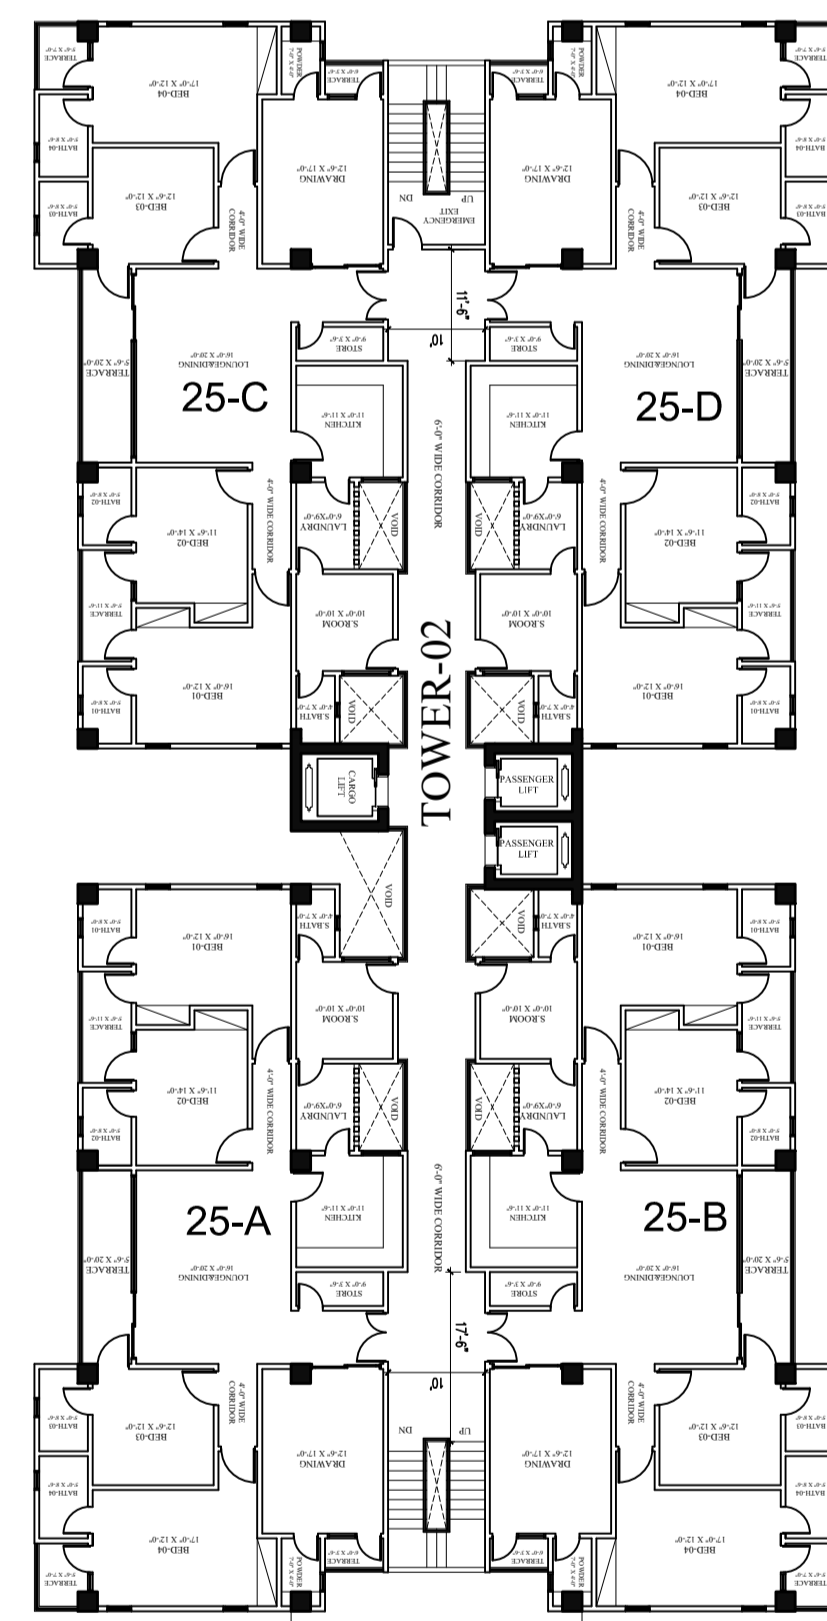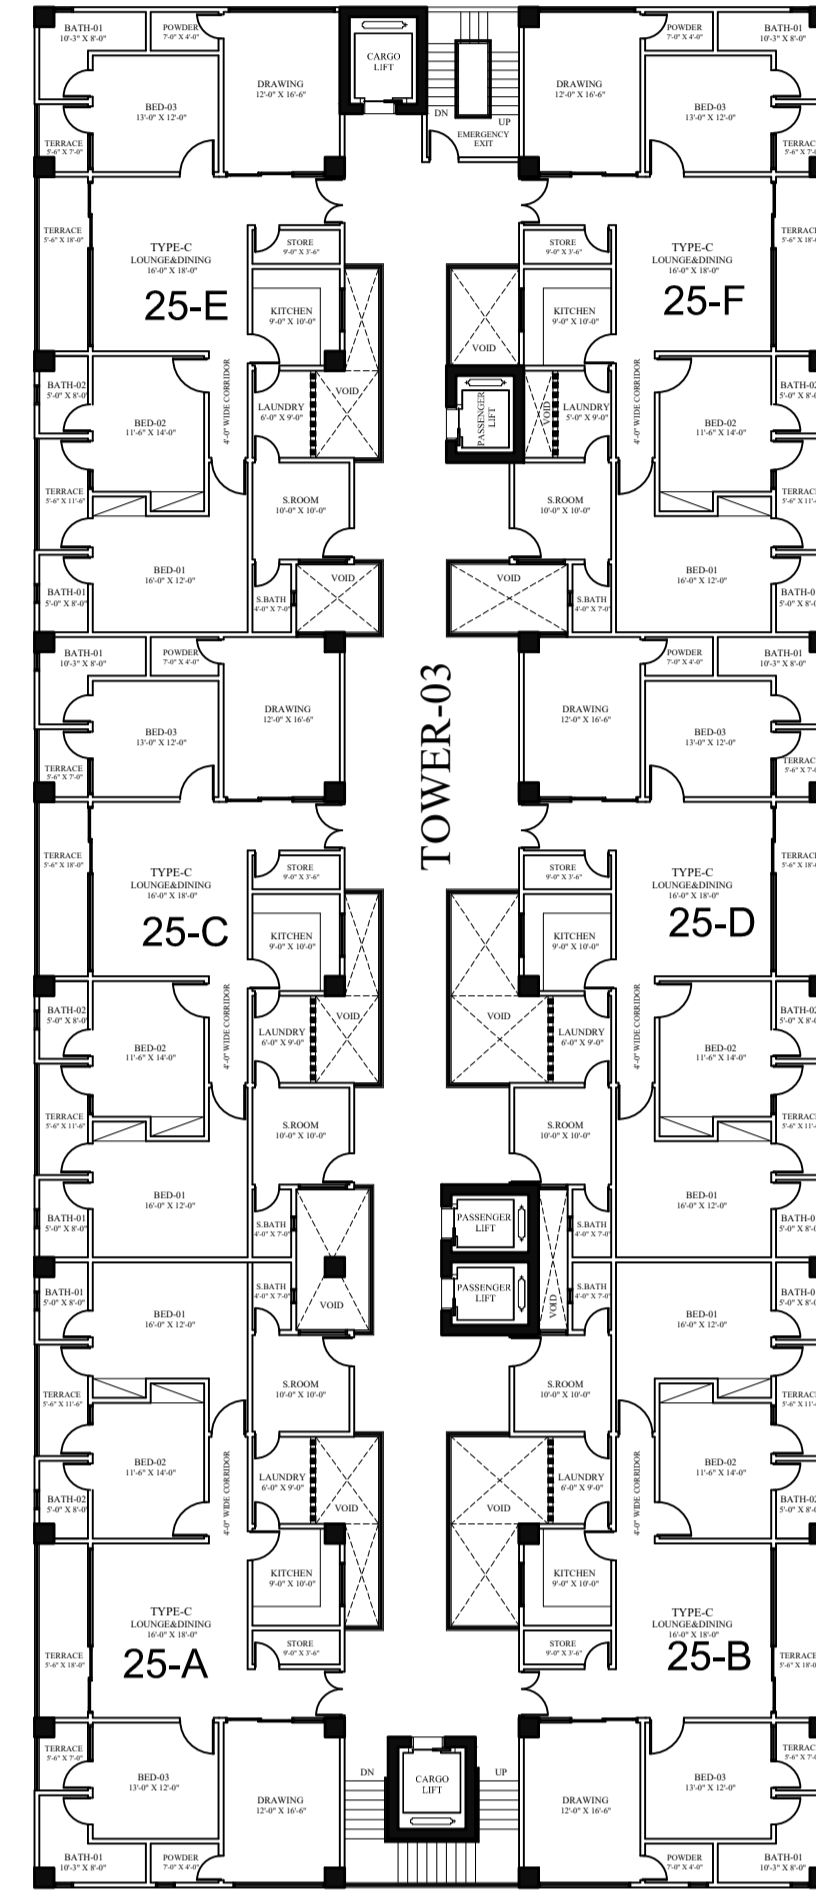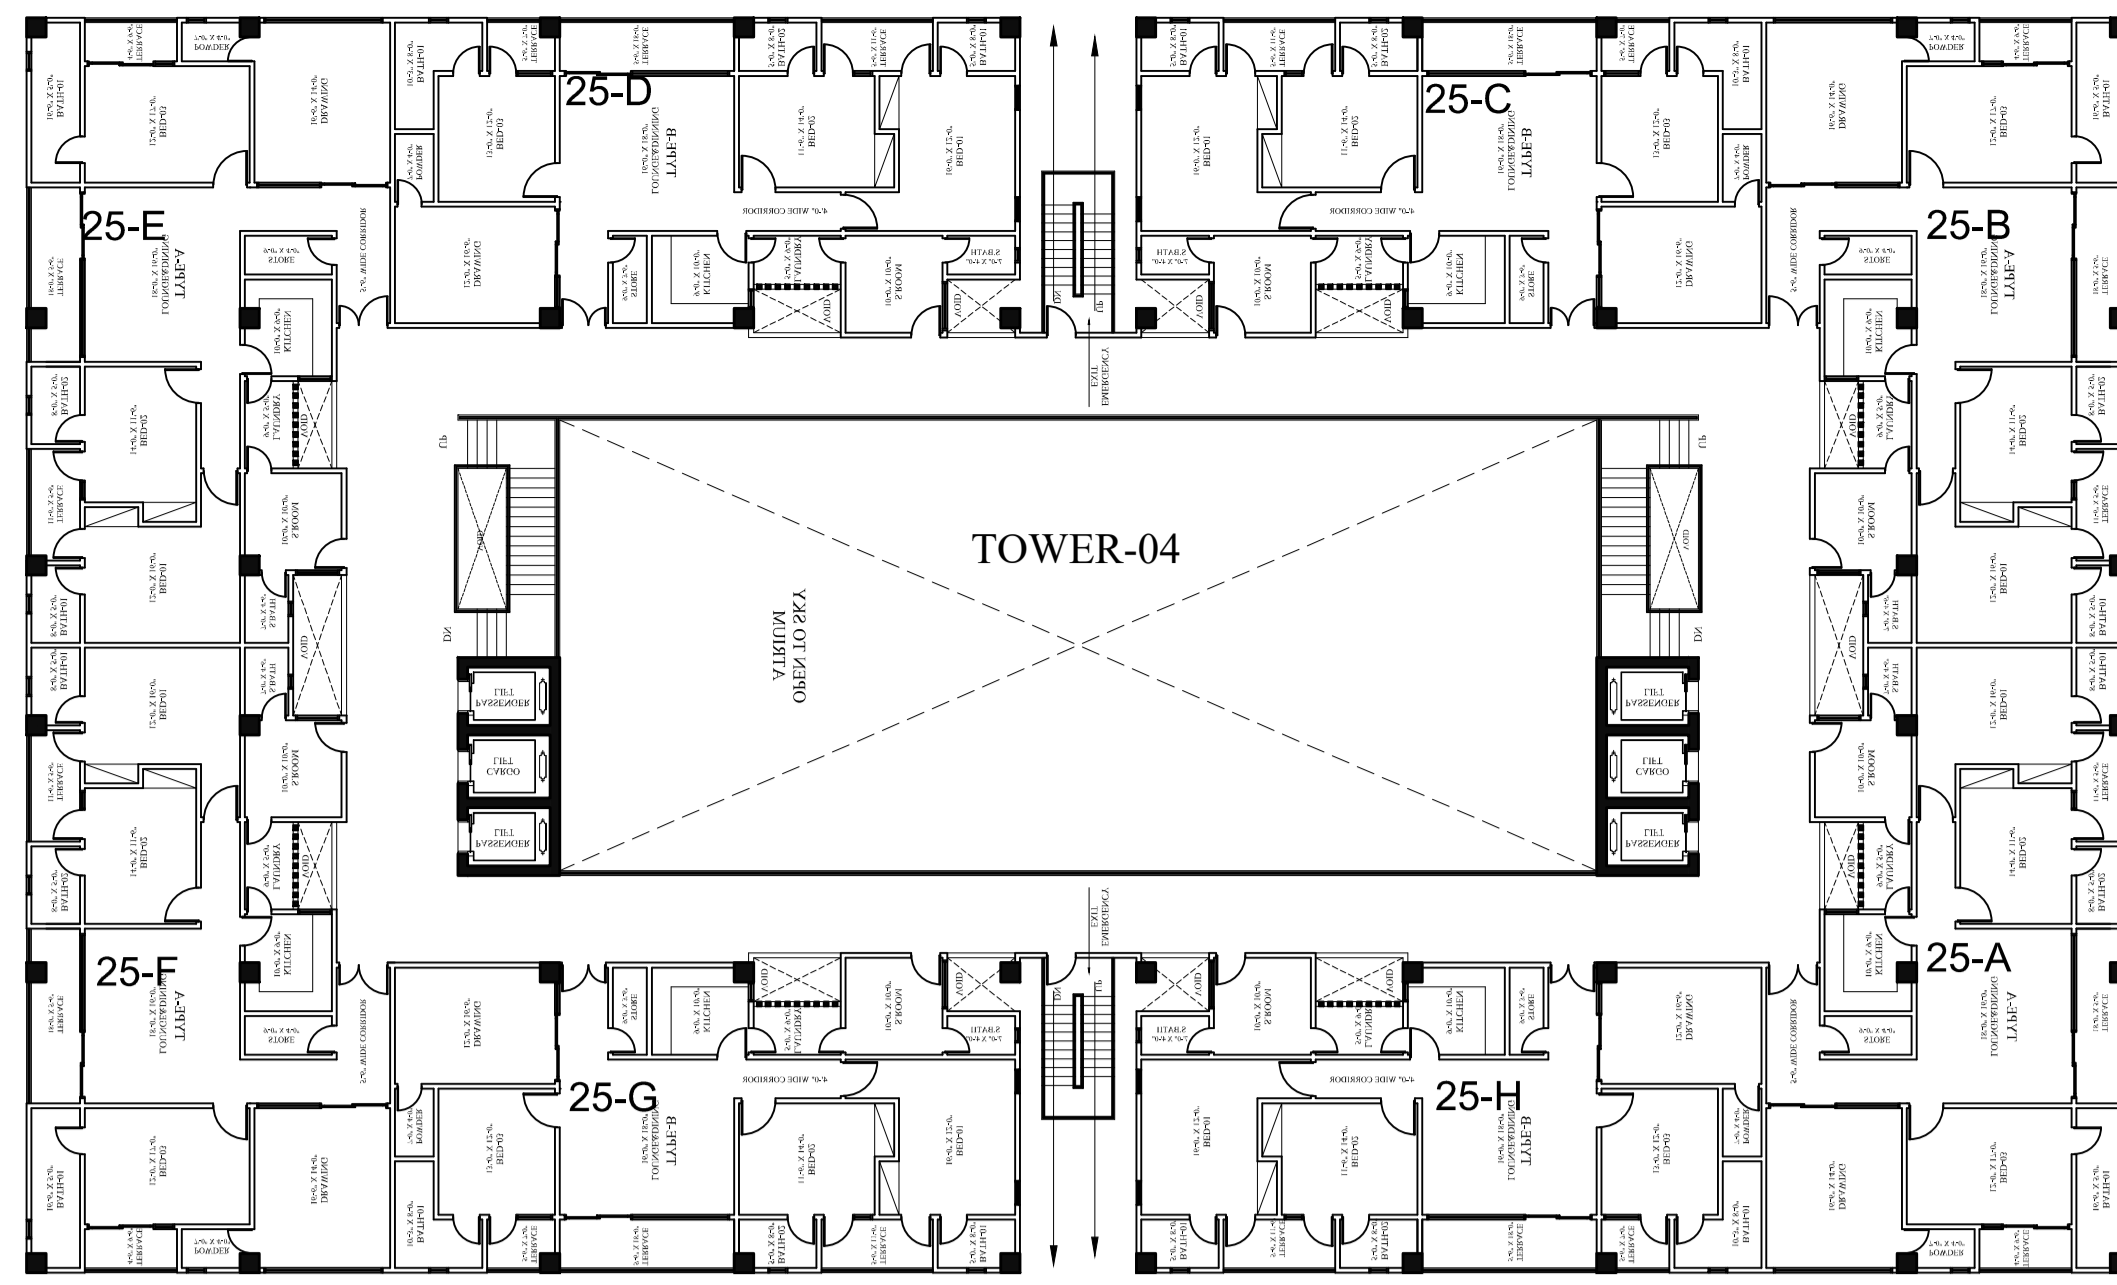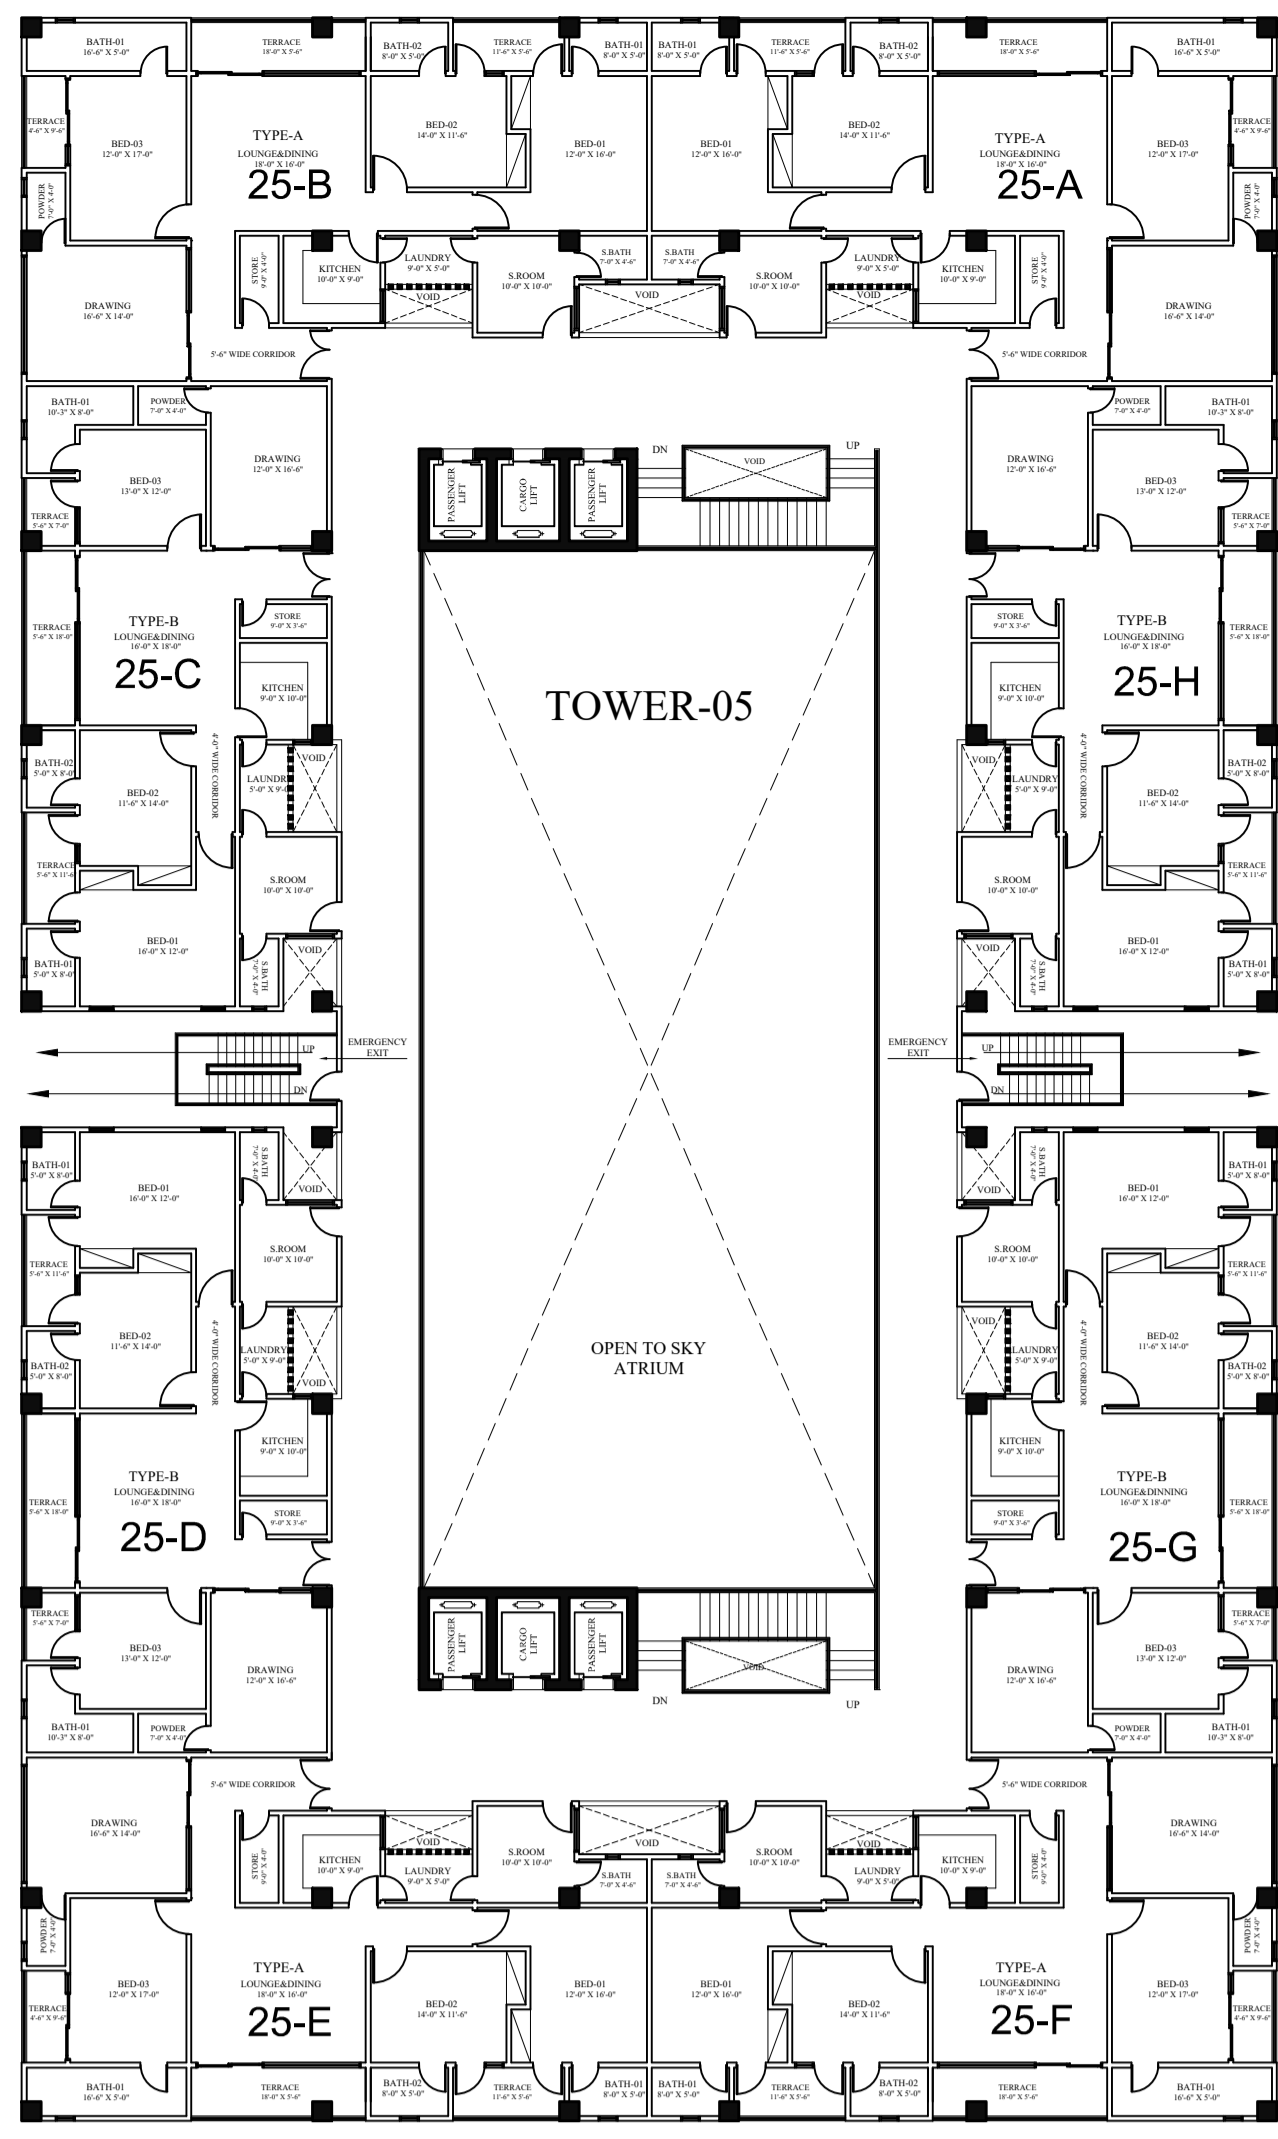

CONNECTING BRIDGE

A Project By



Sheet no:
AR-05



GRAVITY HOUSE:
25-C, Sunset Commercial
Street # 1, Ph-IV, DHA, Karachi
Call: 92-333-222-3777
Tel: 9221-5588-6666/92-213-531-3377
Fax: 92213-582-2100
Email: gravity.dns@gmail.com
Website: www.gravitydesigners.com

Scale:
N.T.S
Date
03-01-2023


Cad by:
WAJID
Checked by:
FARAH




Project:
ASKARI 70 KANAL
LAHORE

REVISION:

TITLE:


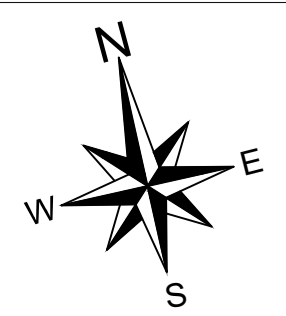
25TH FLOOR PLAN

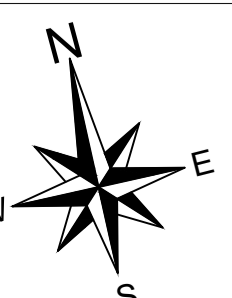


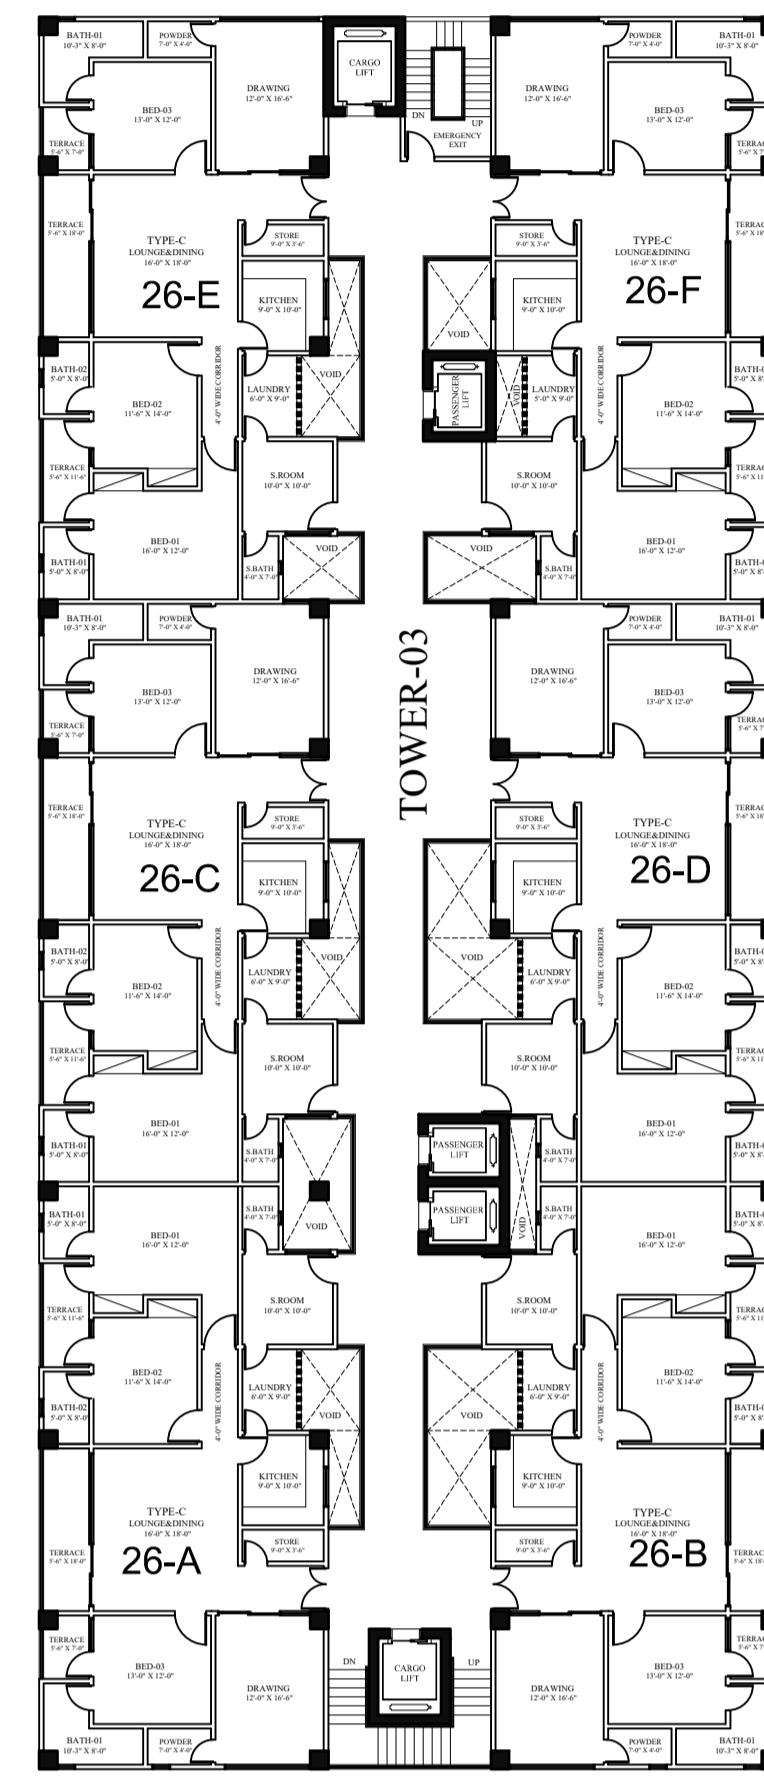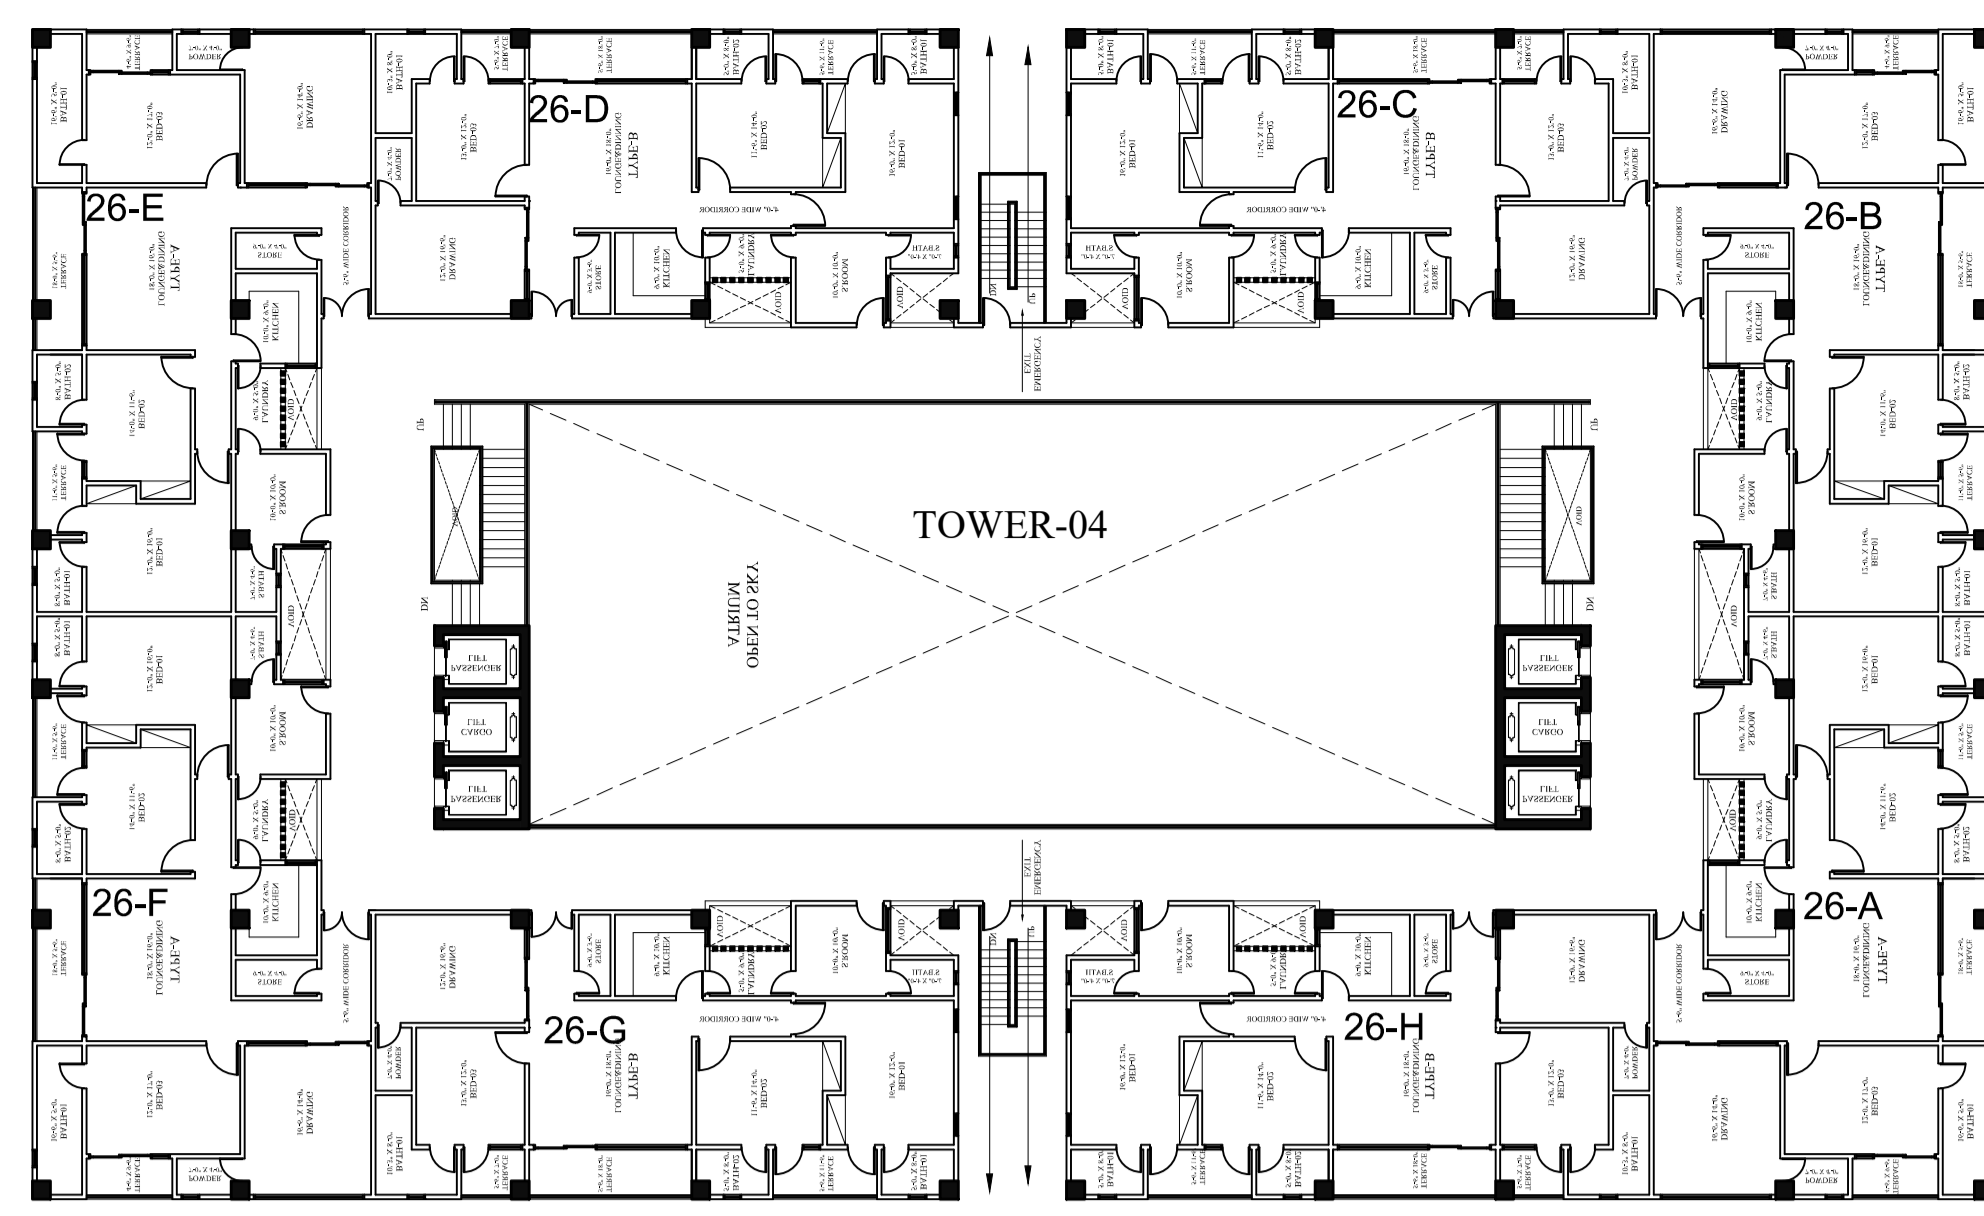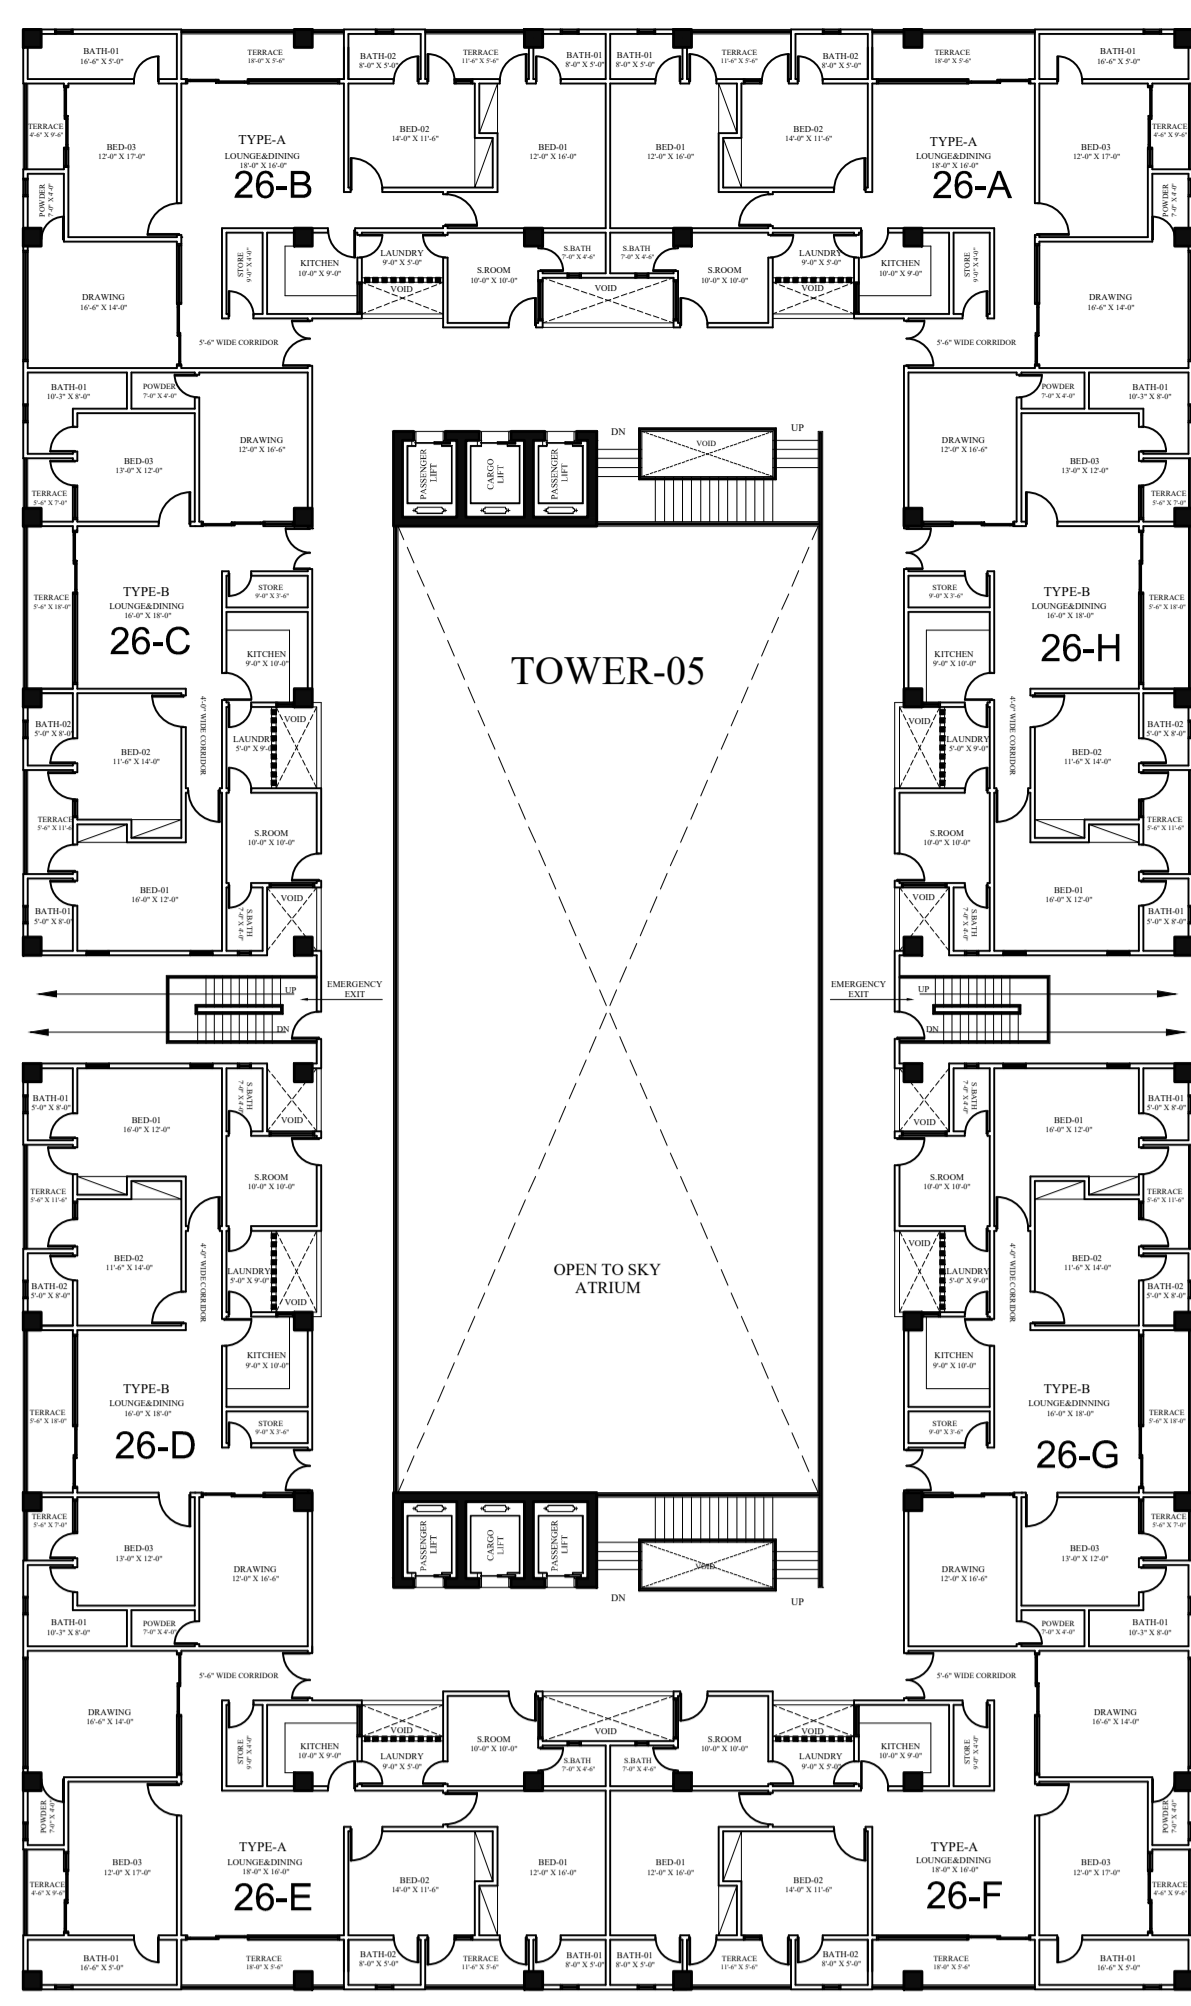

A Project By




Sheet no: AR-05	consultant:  GRAVITY Design & Construction	GRAVITY HOUSE: 25-C, Sunset Commercial Street # 1, Ph-IV, DHA, Karachi Call: 92-333-222-3777 Tel: 9221-3588-6666 / 92-213-531-3377 Fax: 9221-582-2100 Email: gravity.dns@gmail.com Website: www.gravitydesigners.com.	Scale: N.T.S	Cad by: WAJID	Project: ASKARI 70 KANAL LAHORE	REVISION: <table border="1"> <tr><td> </td></tr> <tr><td> </td></tr> <tr><td> </td></tr> <tr><td> </td></tr> </table>					TITLE: 26TH FLOOR PLAN	
Date: 03-01-2023	Checked by: FARAH											

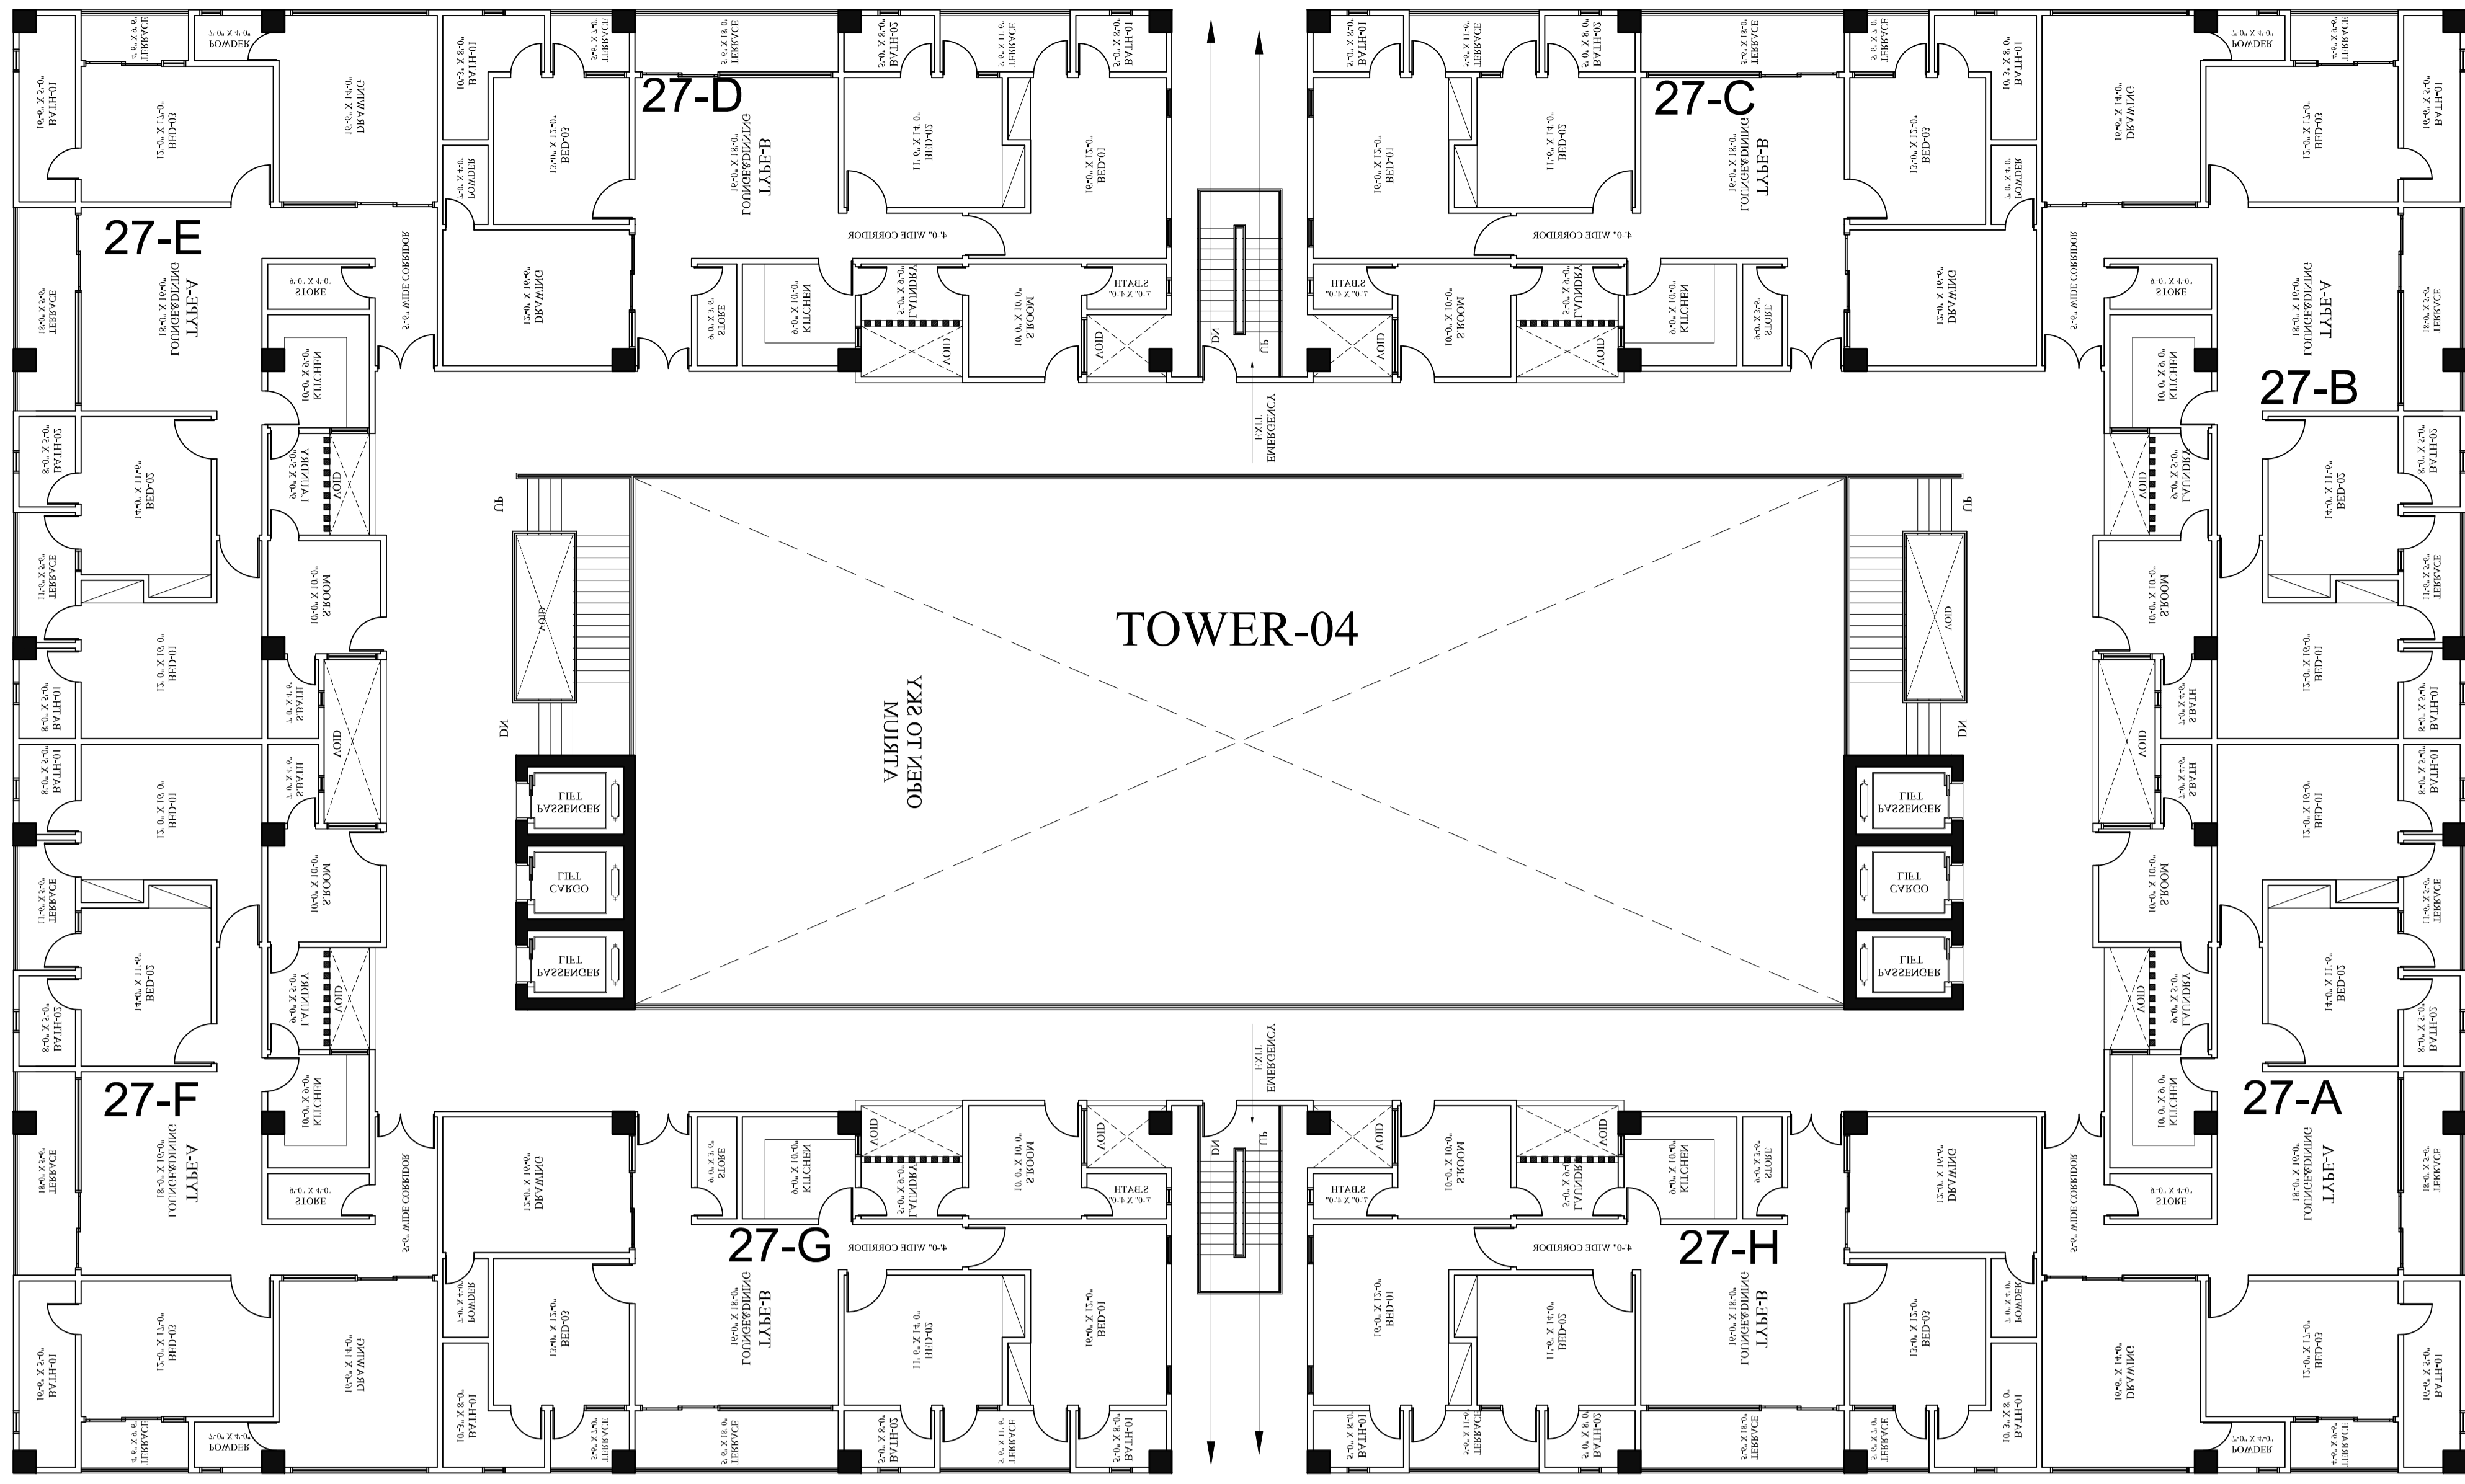

A Project By



Sheet no:
AR-05


consultant:

GRAVITY
Design & Construction


Scale:
N.T.S
Date:
03-01-2023

Cad by:
WAJID
Checked by:
FARAH

Project:
ASKARI 70 KANAL
LAHORE

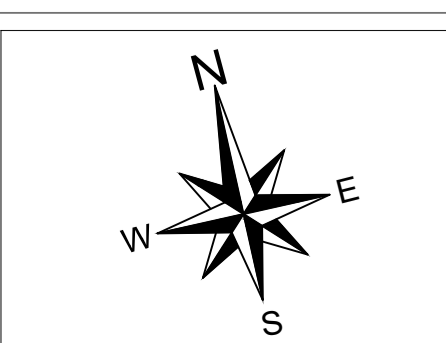REVISION:
TITLE:
27TH FLOOR PLAN



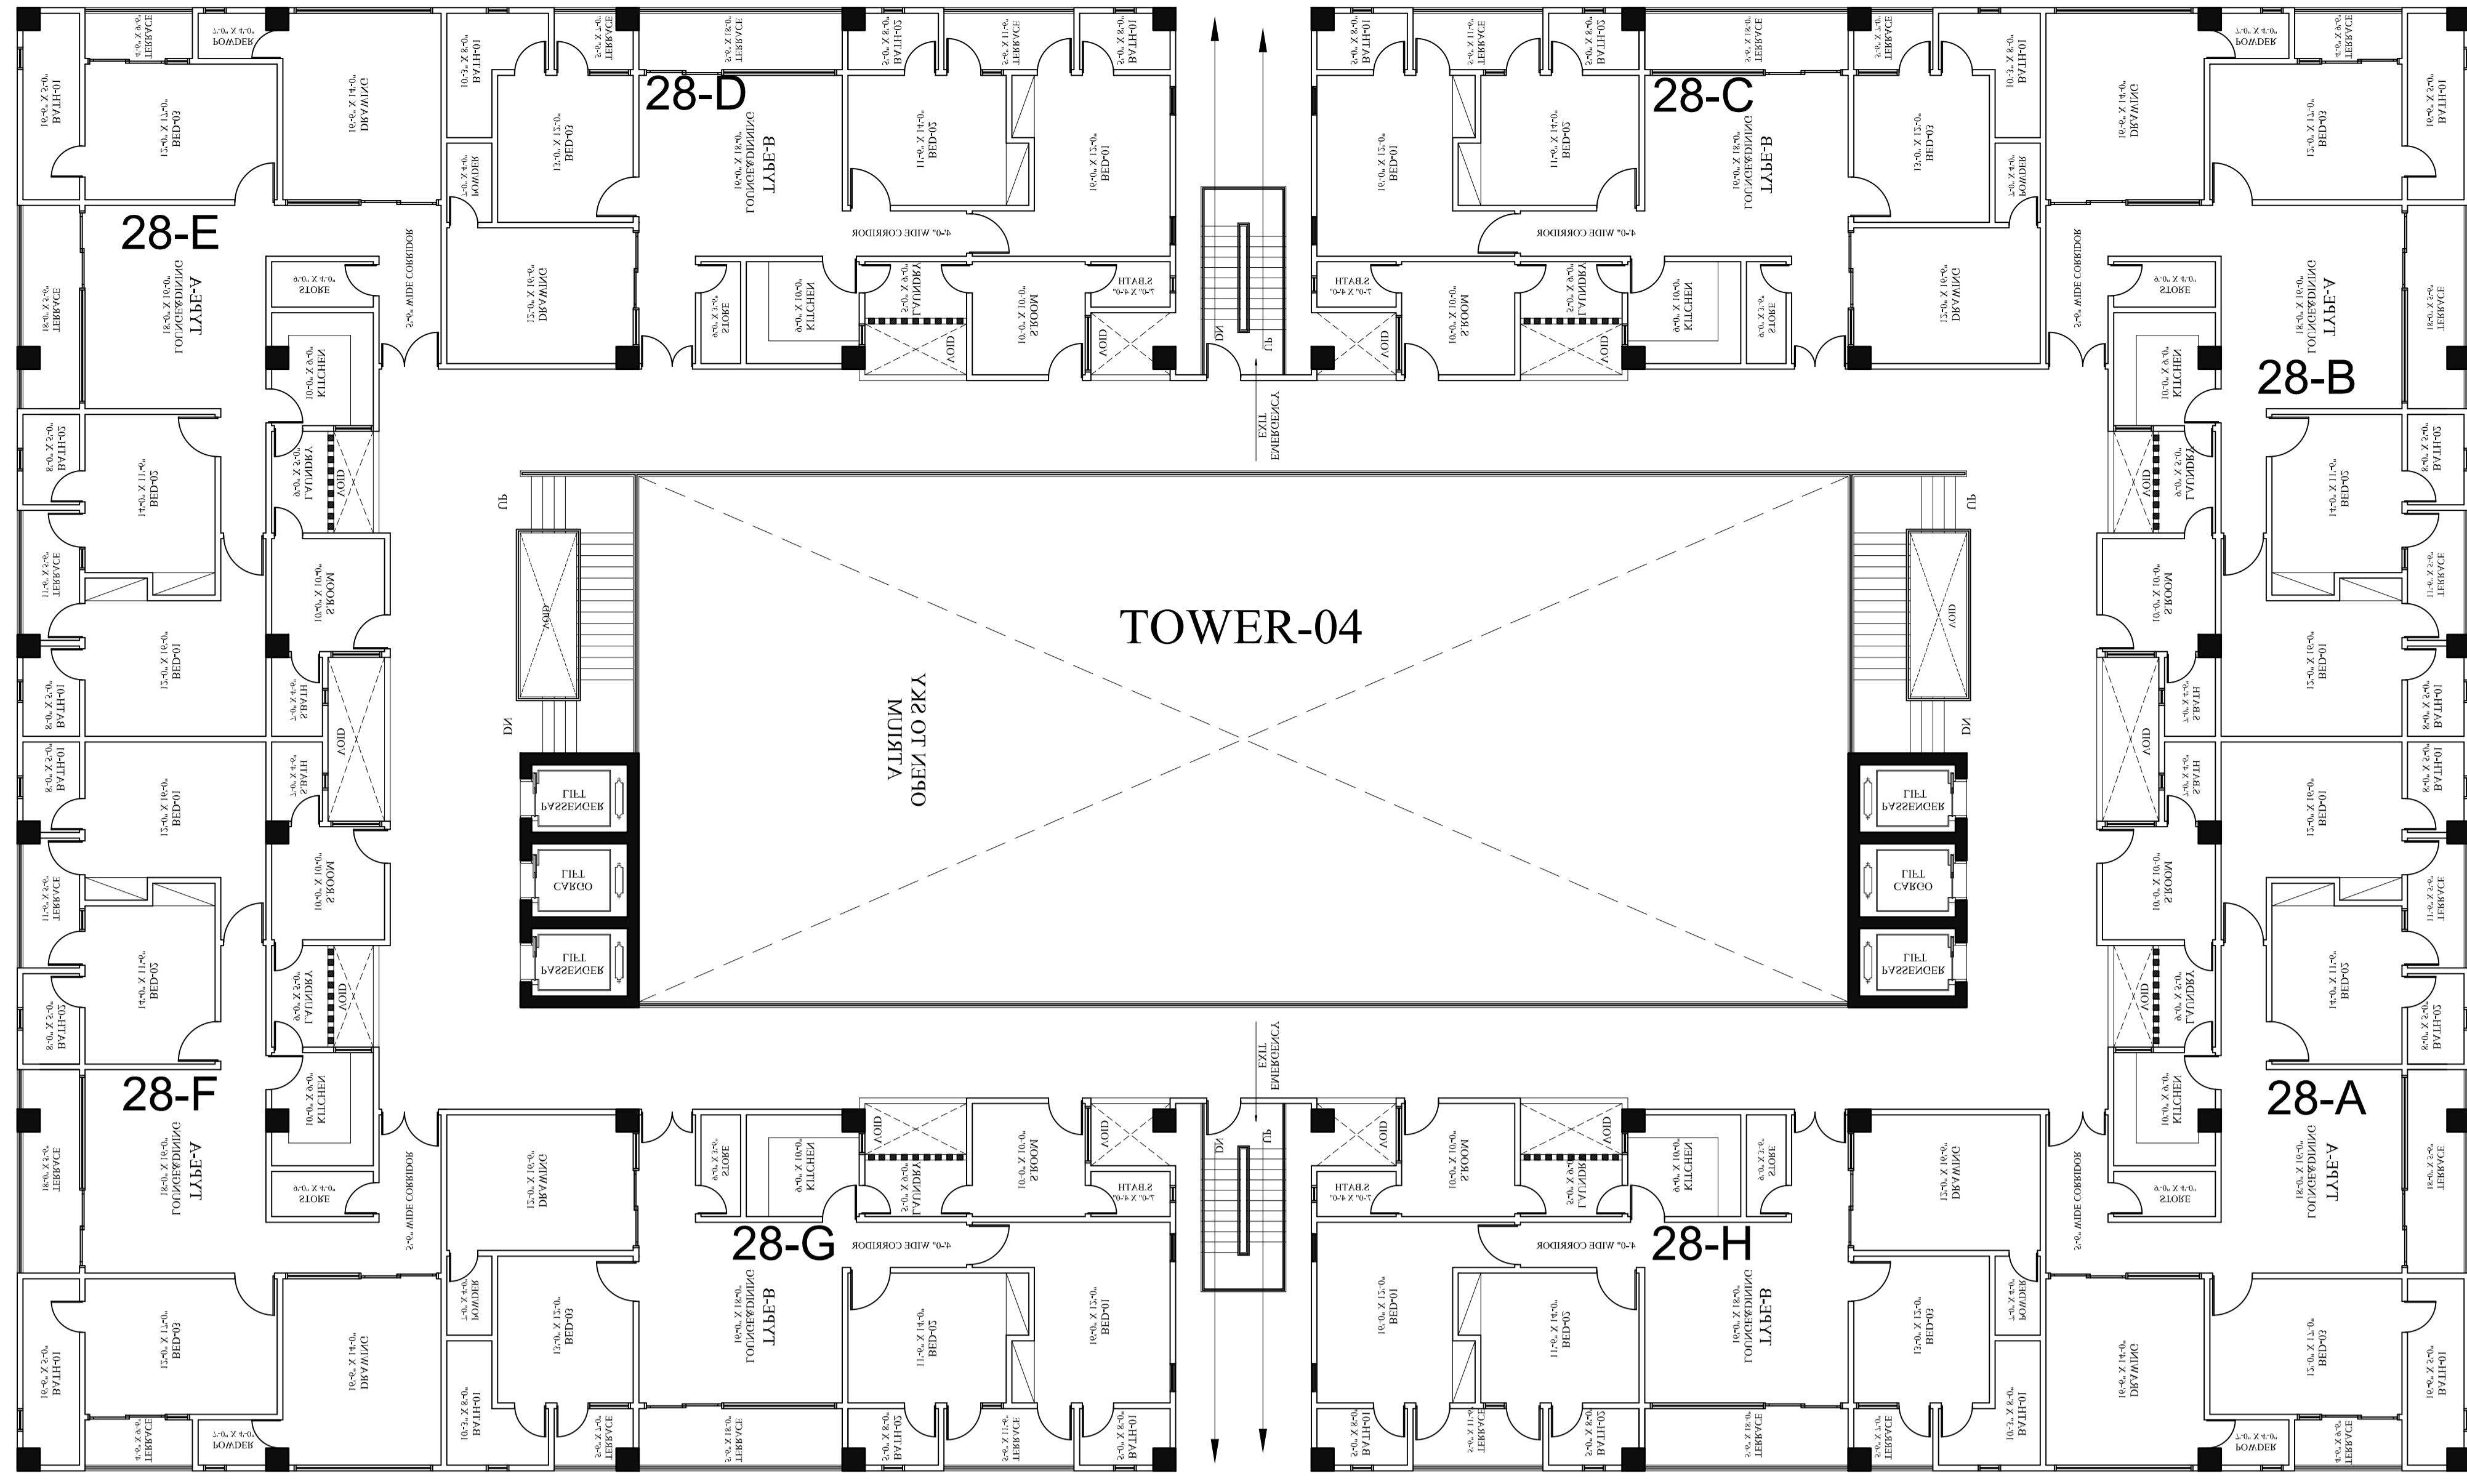


A Project By



Sheet no:
AR-05

consultant:

GRAVITY
Design & Construction

Scale:
N.T.S
Date
03-01-2023


Cad by:
WAJID
Checked by:
FARAH


Project:
ASKARI 70 KANAL
LAHORE

REVISION:

TITLE:

28TH FLOOR PLAN

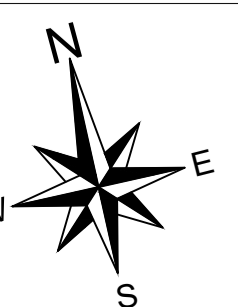

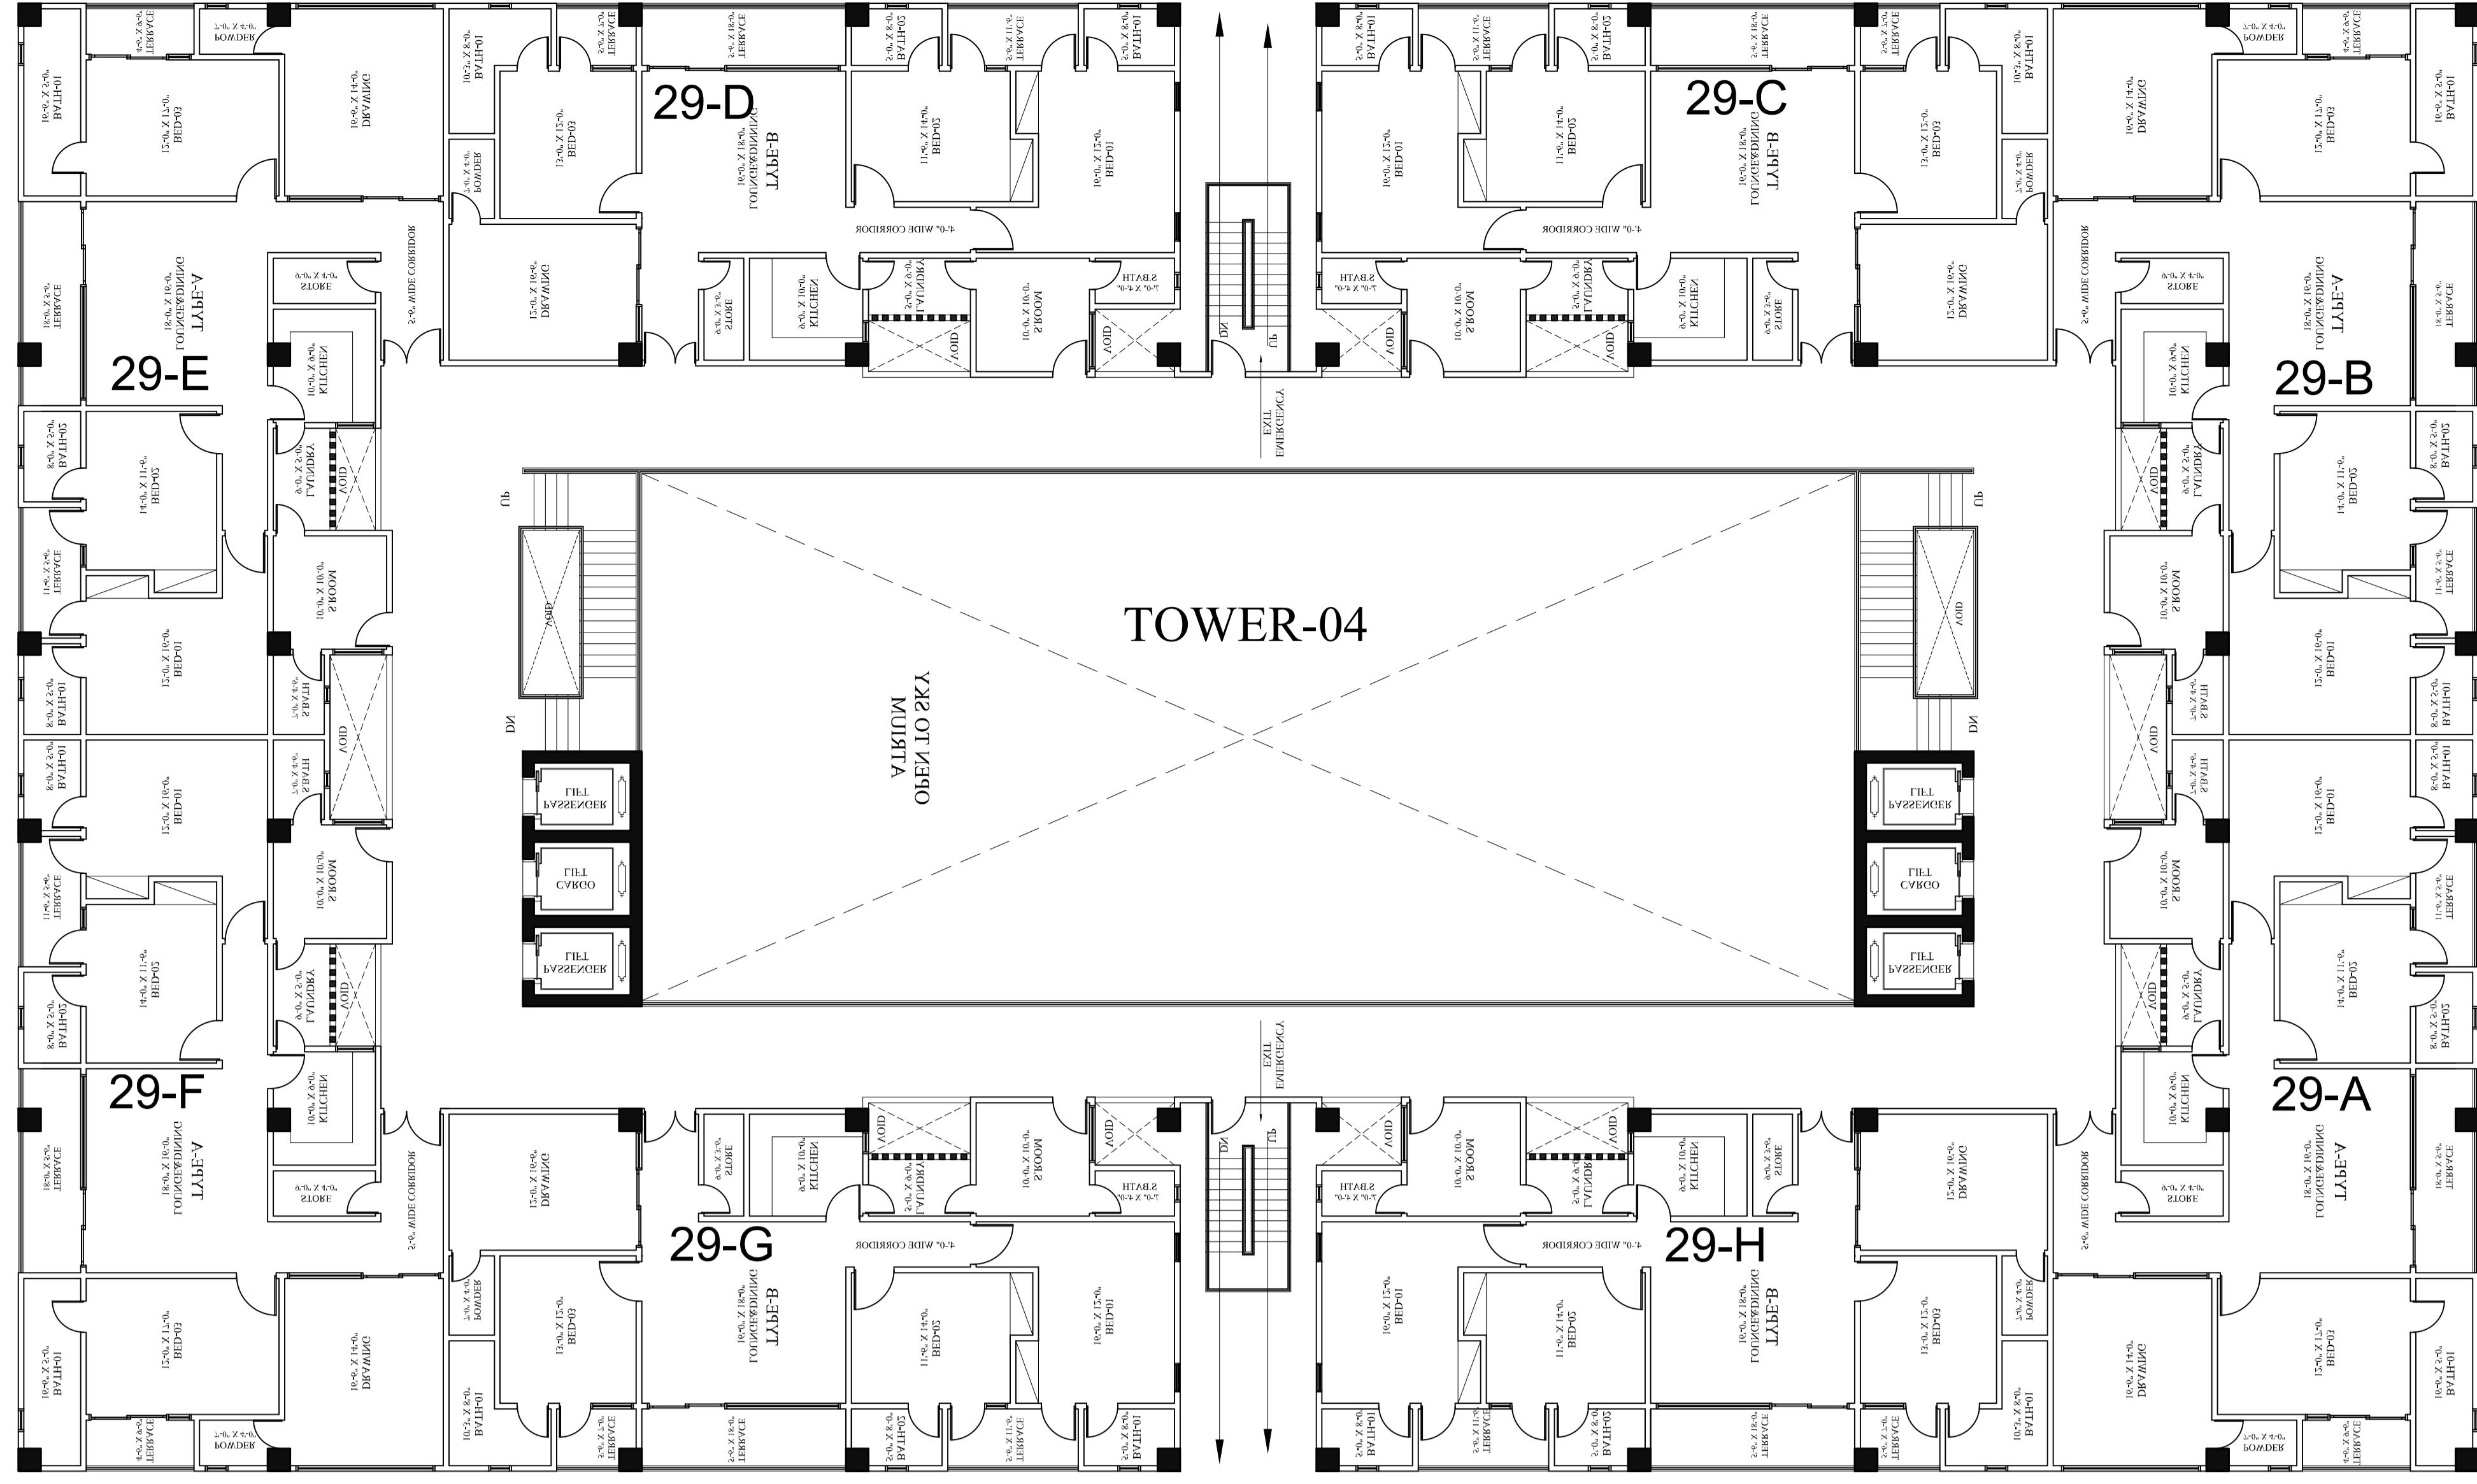

A Project By



Sheet no:
AR-05



GRAVITY HOUSE:
25-C, Sunset Commercial
Street # 1, Ph-IV, DHA, Karachi
Call: 92-333-222-3777
Tel: 9221-3588-6666/92-213-531-3377
Fax: 92213-582-2100
Email: gravity.dns@gmail.com
Website: www.gravitydesigners.com.

Scale:
N.T.S
Date
03-01-2023

Cad by:
WAJID
Checked by:
FARAH

Project:
ASKARI 70 KANAL
LAHORE

REVISION:

TITLE:

29TH FLOOR PLAN

